
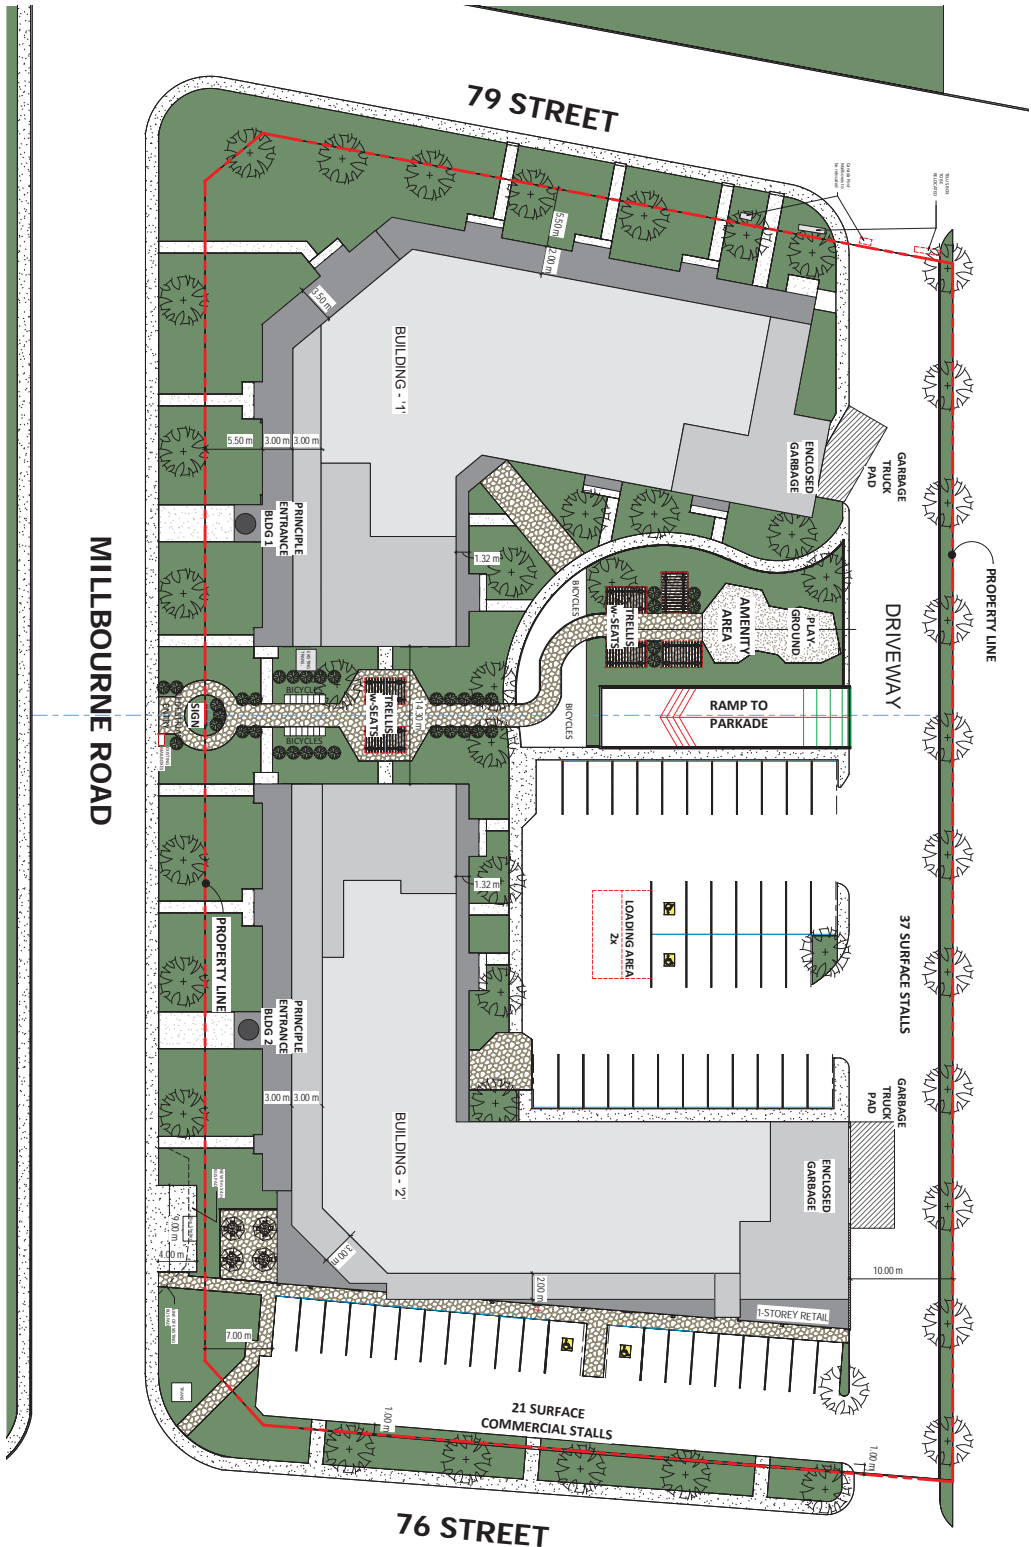


	Property Line
	Podium
	Tower - Level 3 to Level 9
	Tower - Level 10 to Level 12
	Green Landscape



TWEDDLE PLACE

EDMONTON, ALBERTA



SITE PLAN



DER+Associates
ARCHITECTURE LTD.

Scale: 1/8" = 1'-0" DATE: MAY 2017

SD-01