


LANE


88 AVENUE

Appendix I

LANE

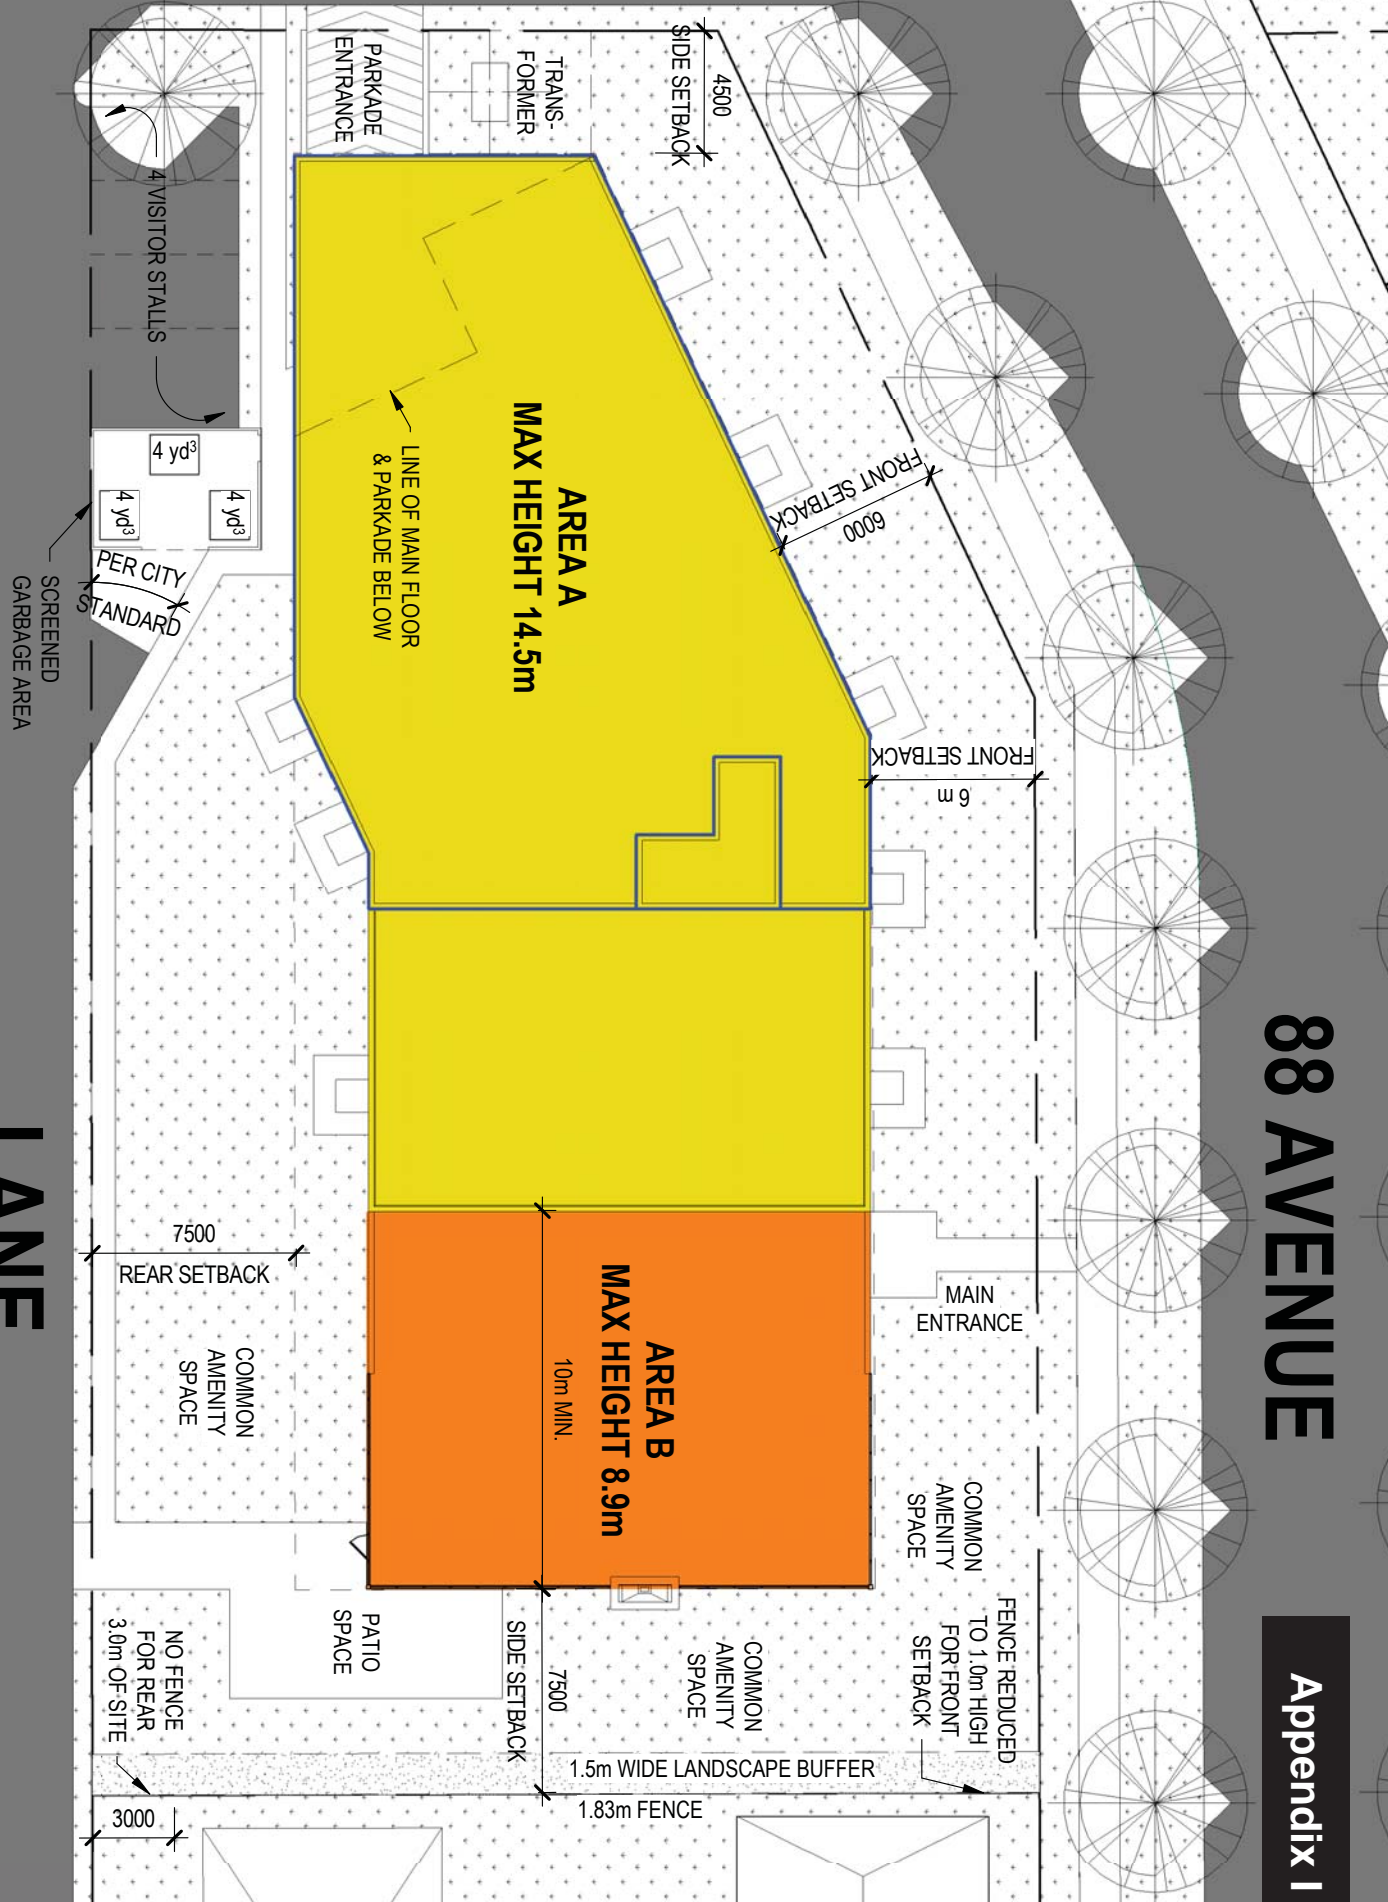


Appendix II

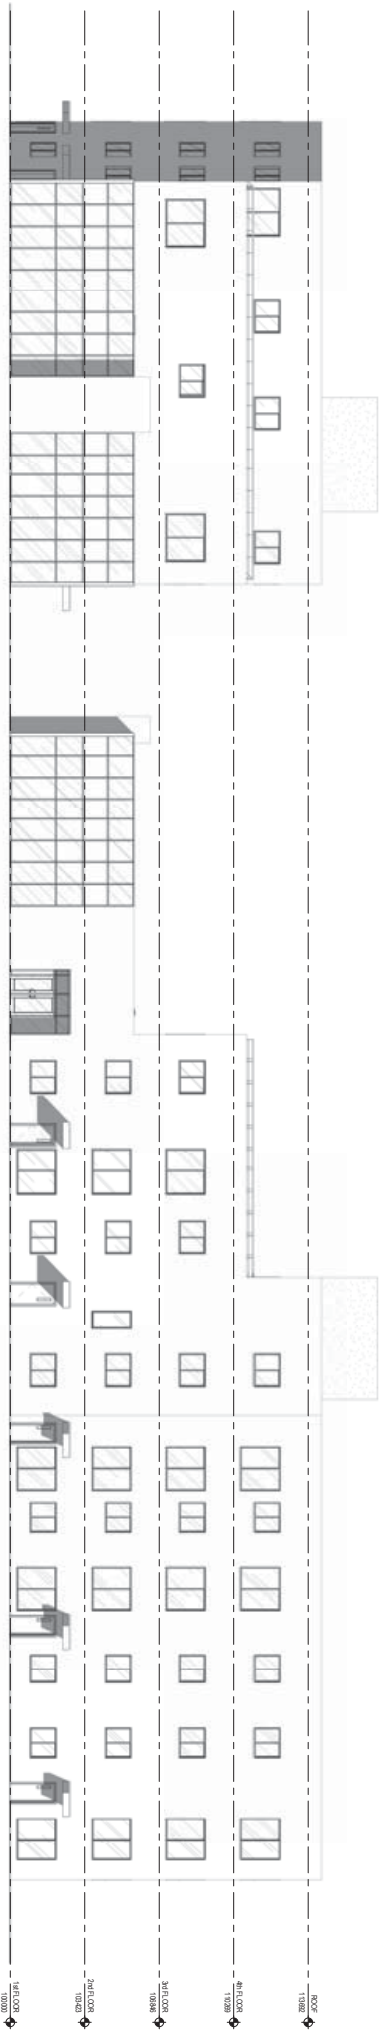

EAST ELEVATION
SCALE: 1:100

NORTH ELEVATION
SCALE: 1:100

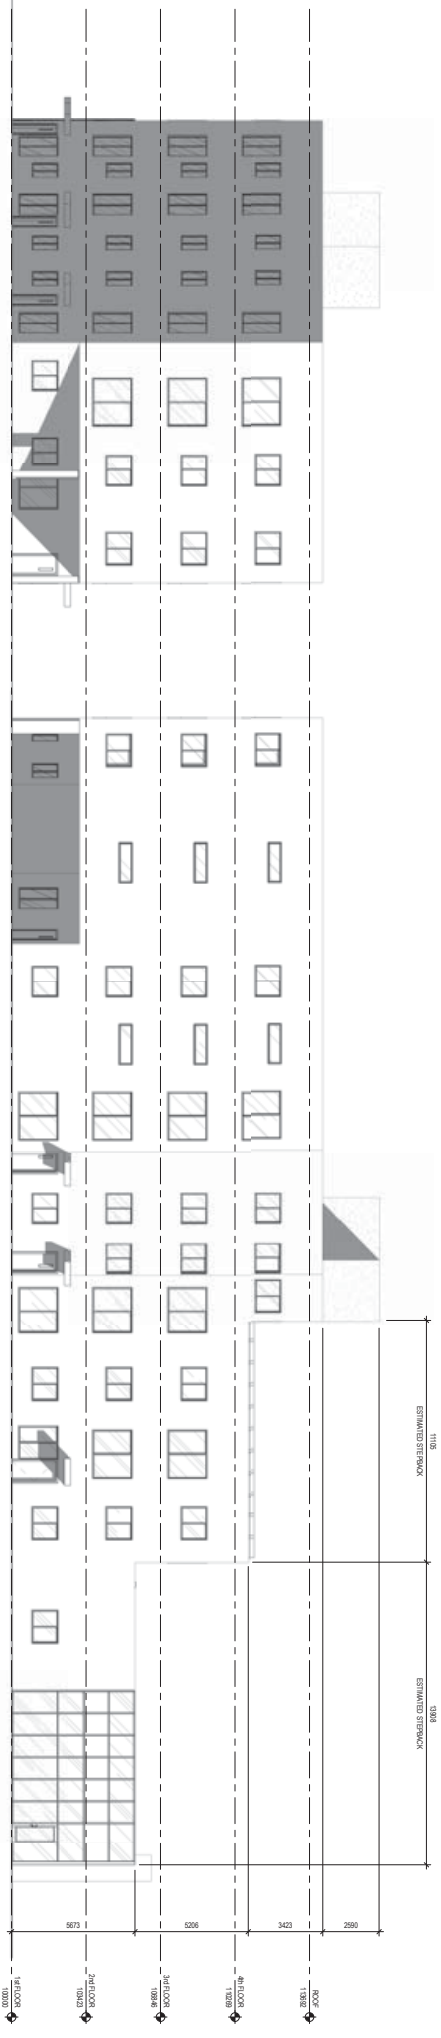

WEST ELEVATION
SCALE: 1:100

SOUTH ELEVATION
SCALE: 1:100

ELEVATIONS INDICATE THE GENERAL INTENT OF MASSING ONLY. MATERIALS, WINDOW LOCATIONS, ARTICULATION, AND OTHER REQUIREMENTS TO BE PROVIDED WITH DEVELOPMENT PERMIT APPLICATION. HEIGHTS SHOWN ARE APPROXIMATE, TO BE NO MORE THAN THE MAXIMUMS IDENTIFIED IN THE WRITTEN RESOLUTION.