

156 street

lane

156 St & 106 Ave Rezoning




Appendix I - Site Plan  
A101  
1 : 150

INTERIOR LAYOUTS ARE  
CONCEPTUAL ONLY AND  
SUBJECT TO CHANGE

106 avenue


MECHANICAL PENTHOUSE

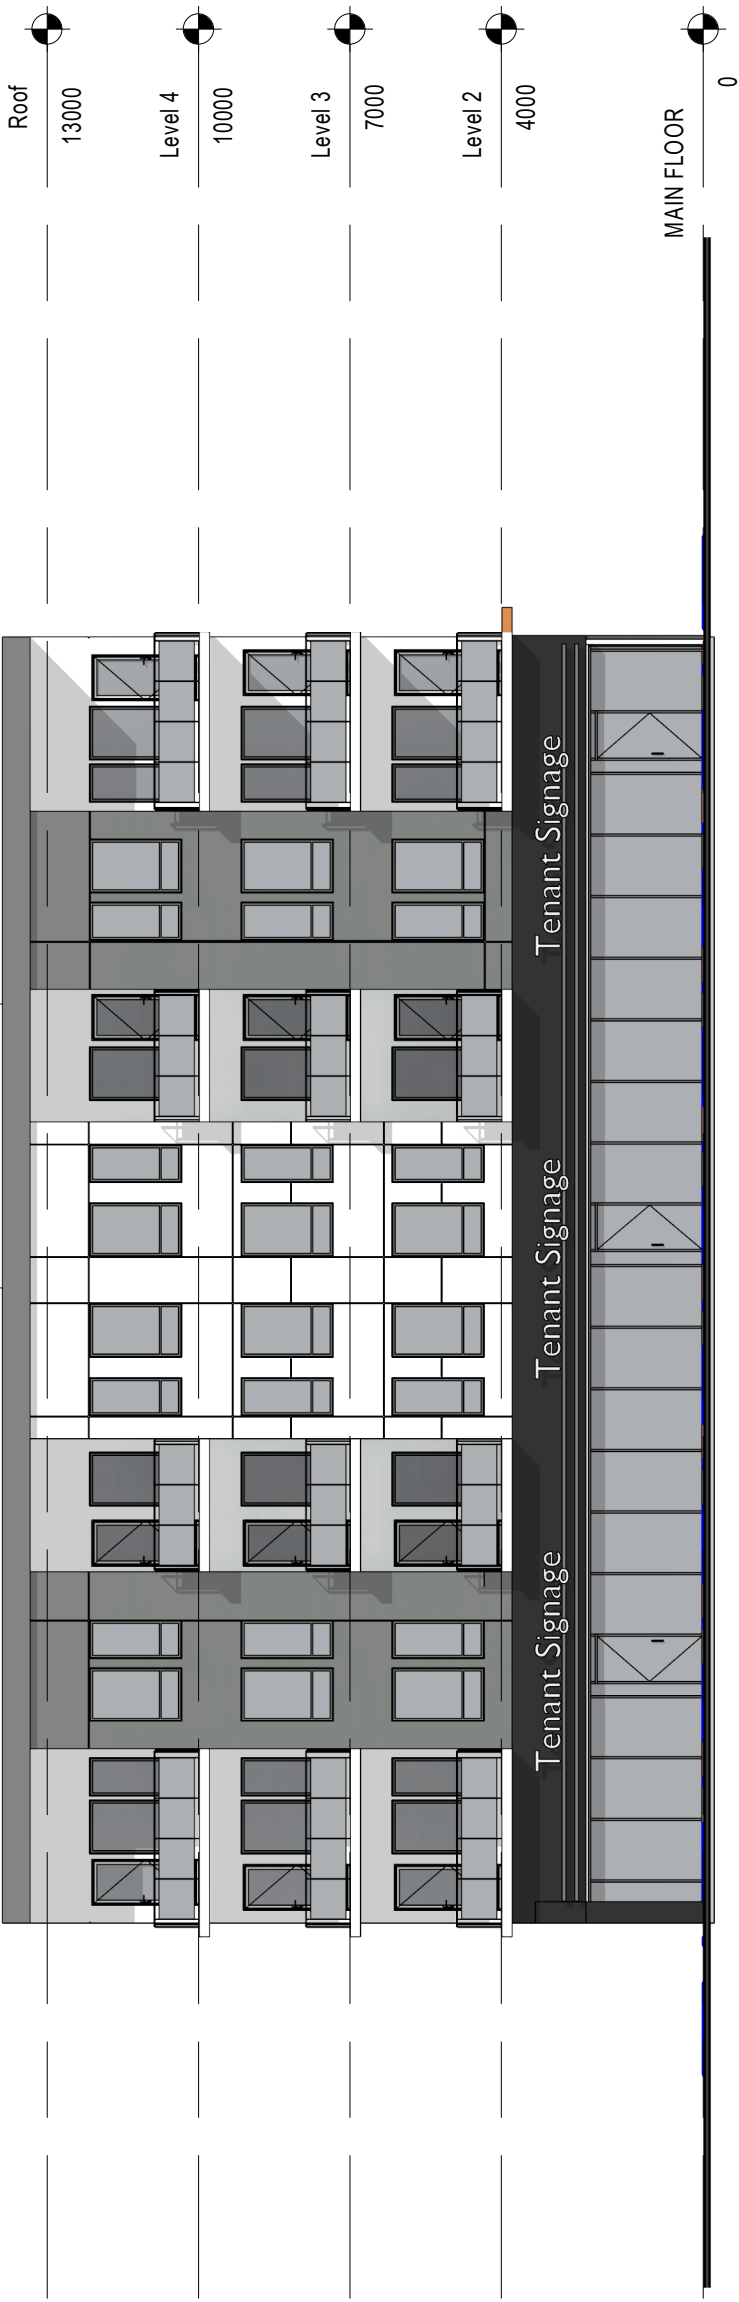

**1** | **WEST ELEVATION**  
 SCALE: 1 : 150 REF: A202

STUCCO CLADDING, COLORS AS SHOWN (MAY VARY)

MECHANICAL PENTHOUSE

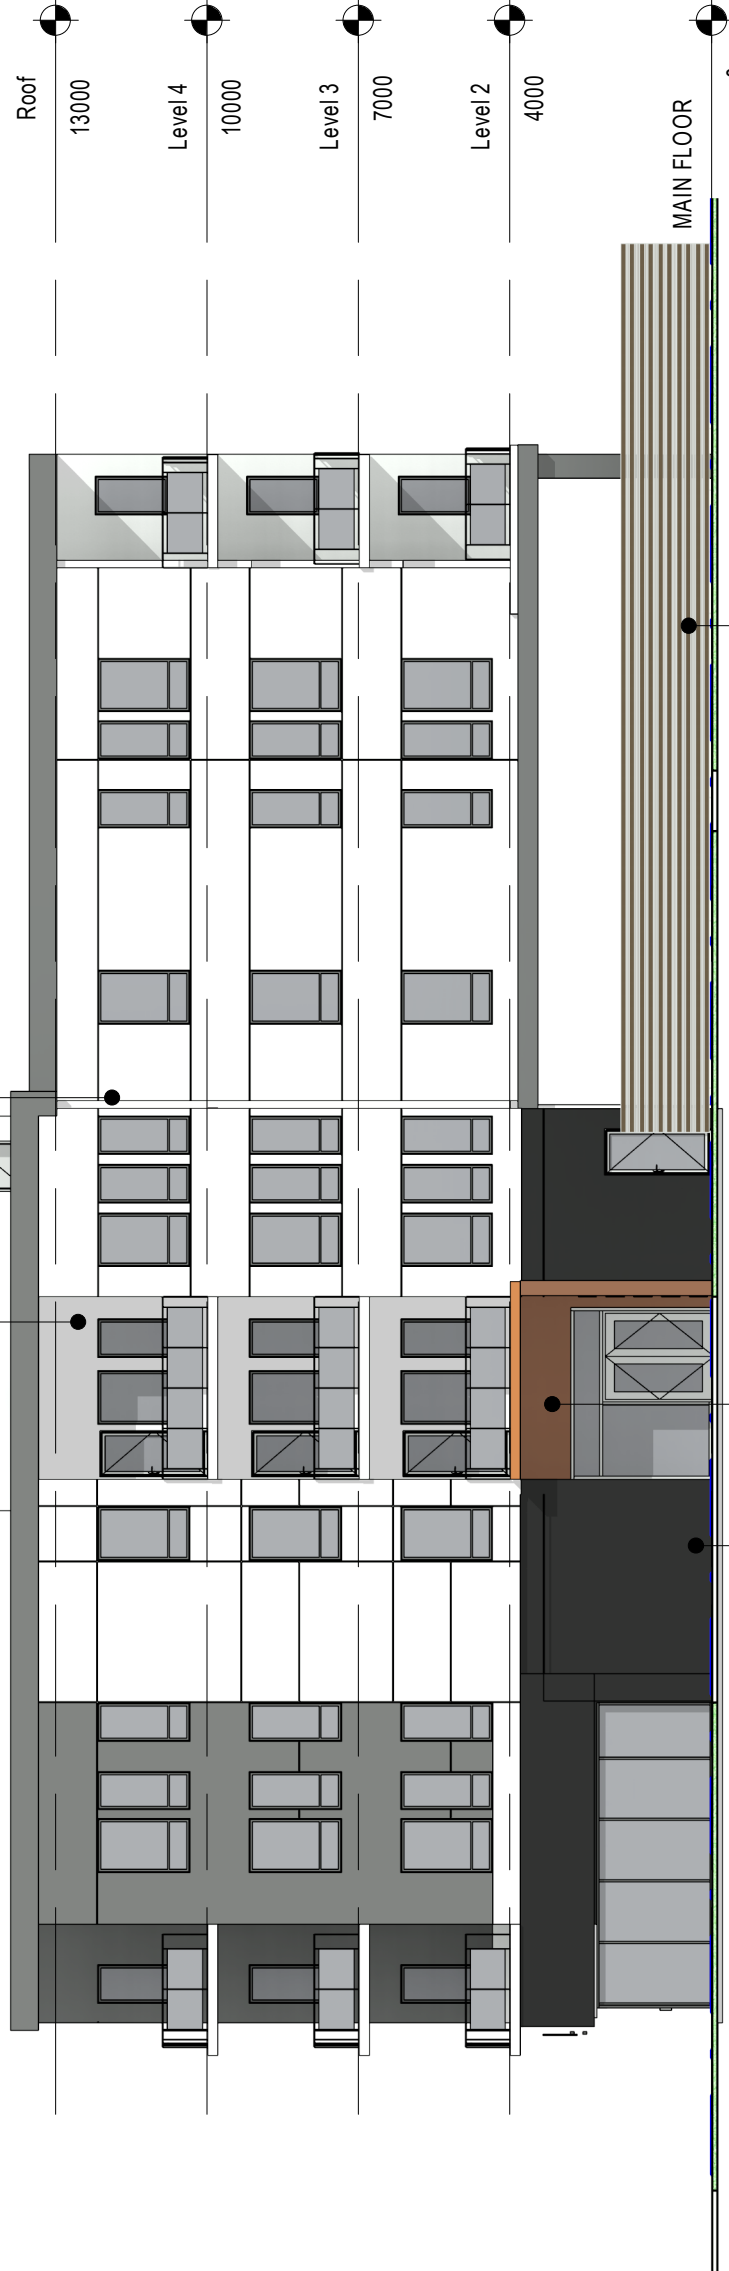


**2** | **SOUTH ELEVATION**  
 SCALE: 1 : 150 REF: A202


Appendix II - West + South Elevations

A401

1 : 150

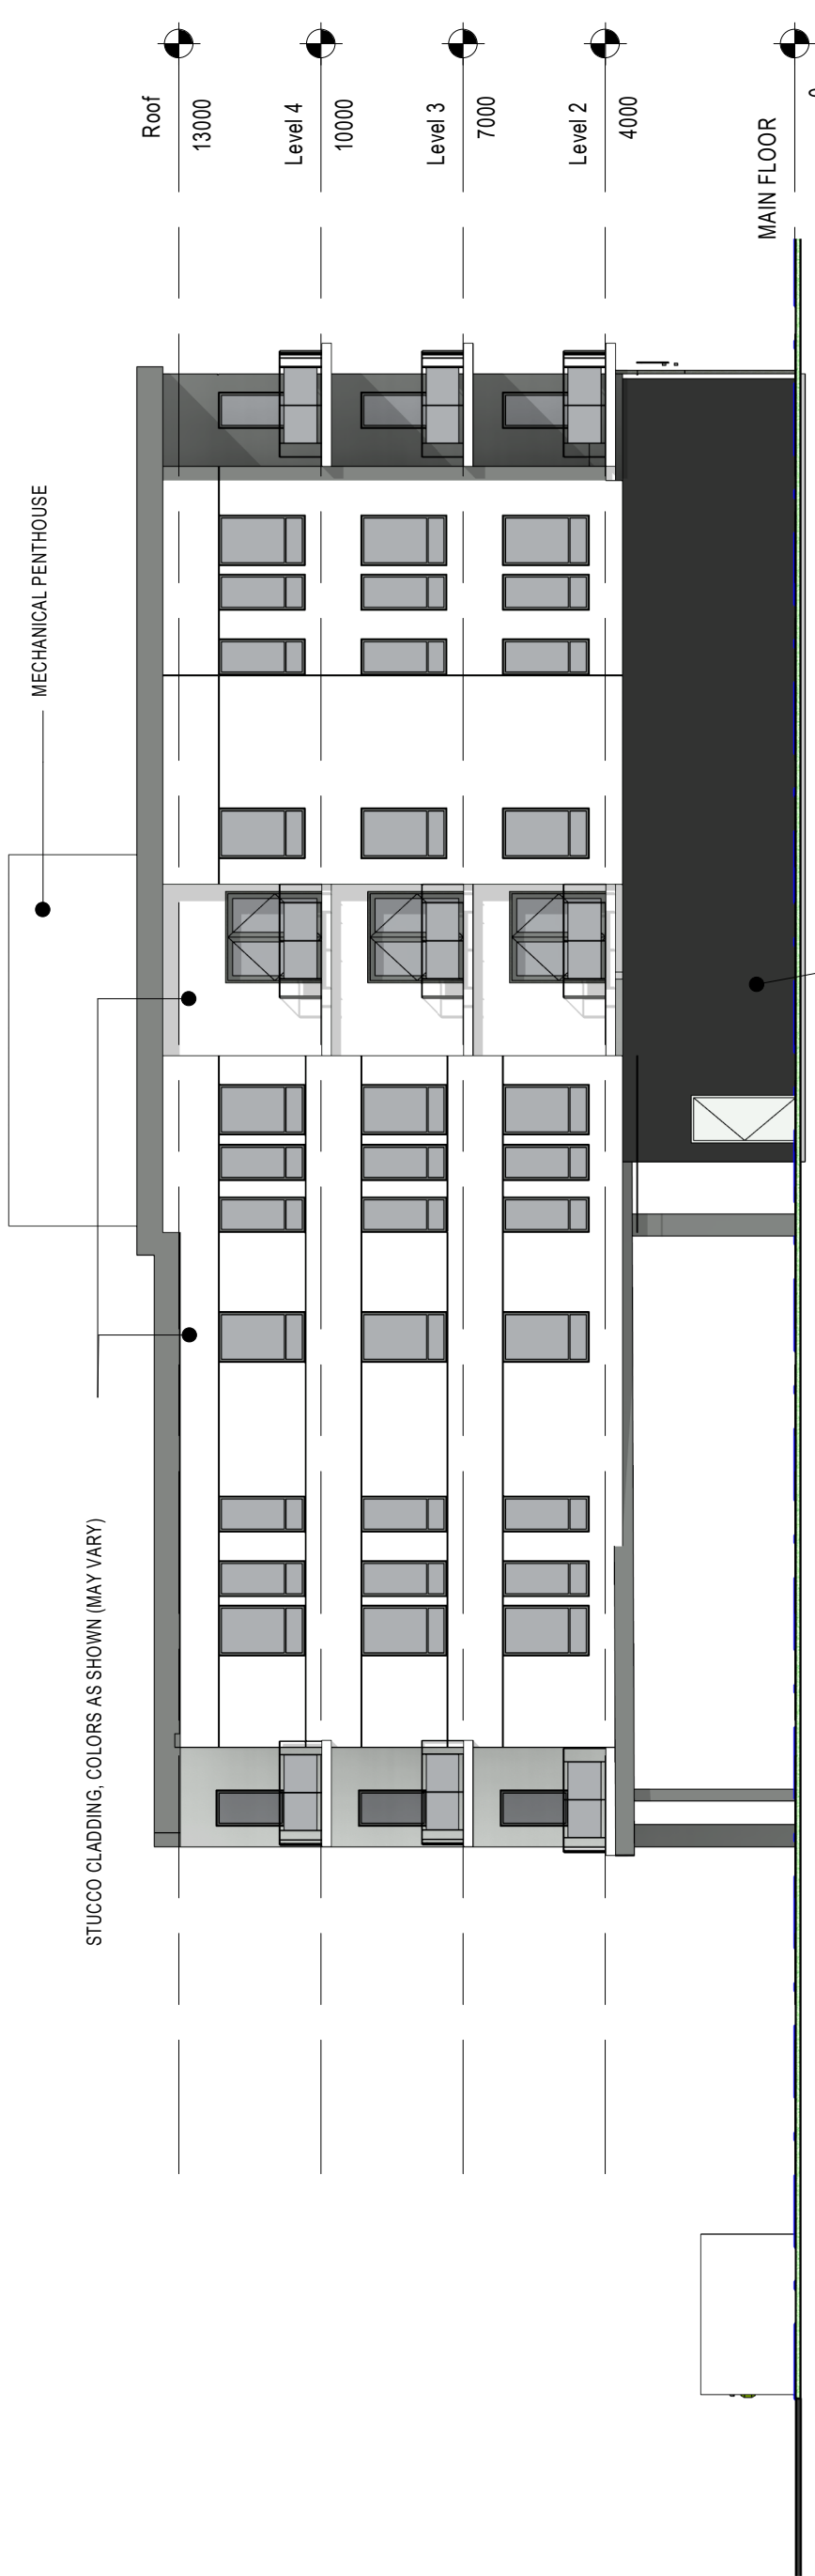

**1** | NORTH ELEVATION  
SCALE: 1 : 150 REF: A202

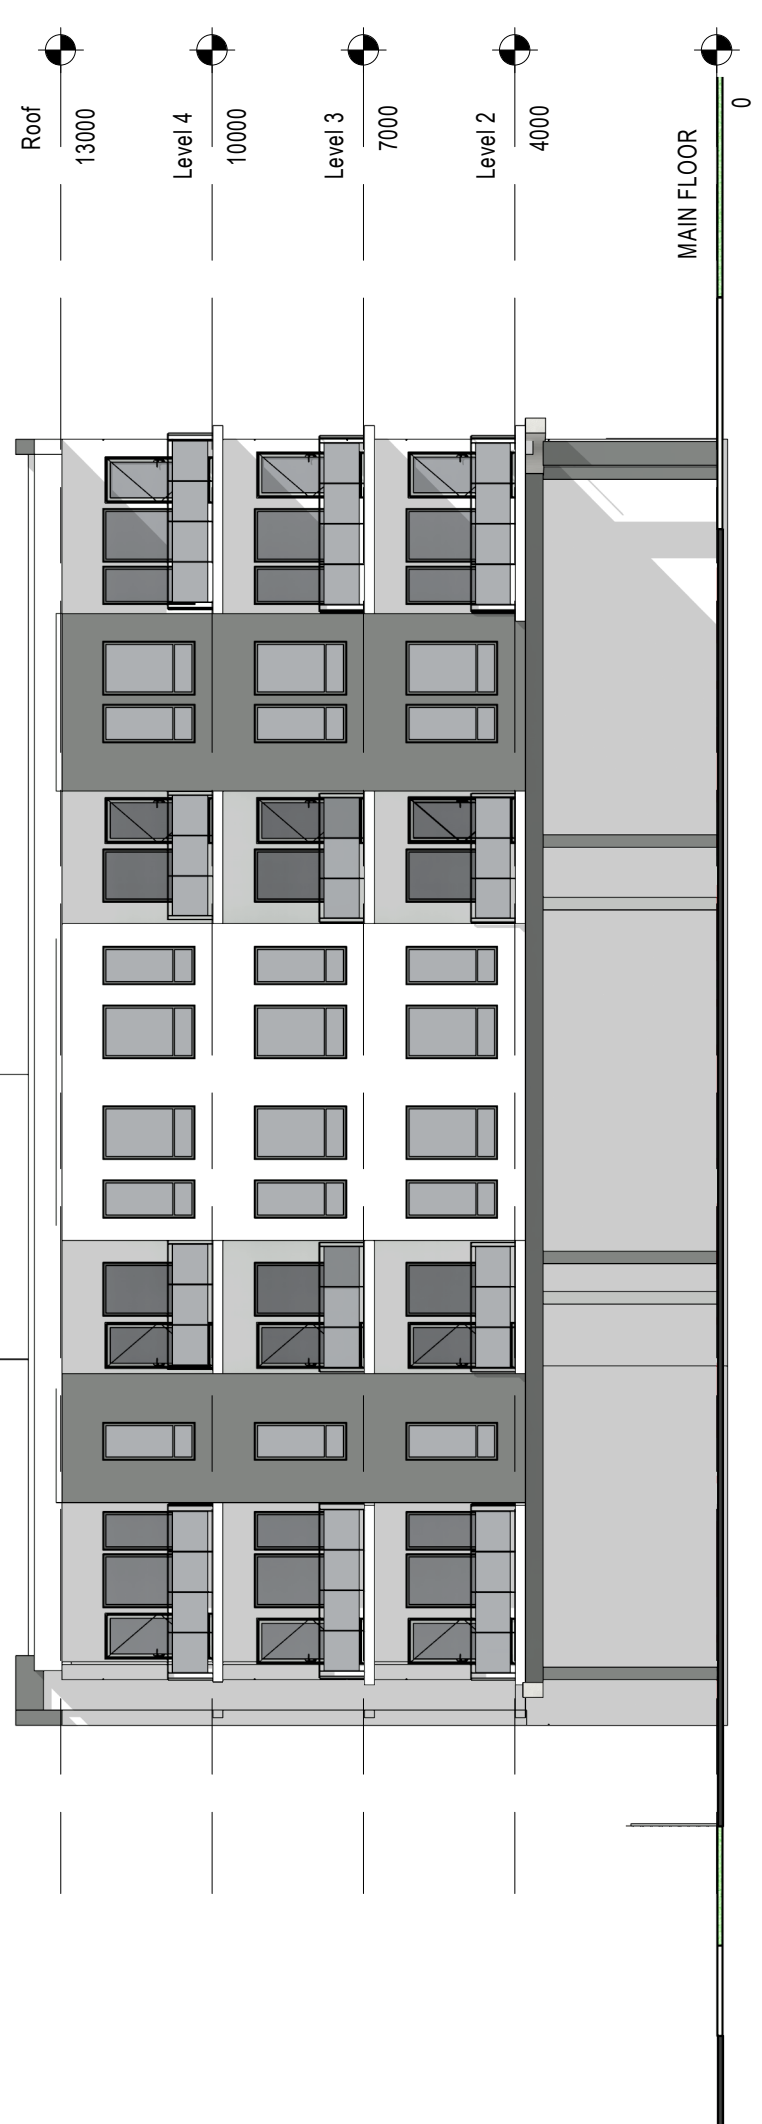

**2** | EAST ELEVATION  
SCALE: 1 : 150 REF: A202