

APPENDIX A





1 SOUTH ELEVATION

SCALE: 1 : 400

2 EAST ELEVATION

SCALE: 1 : 400

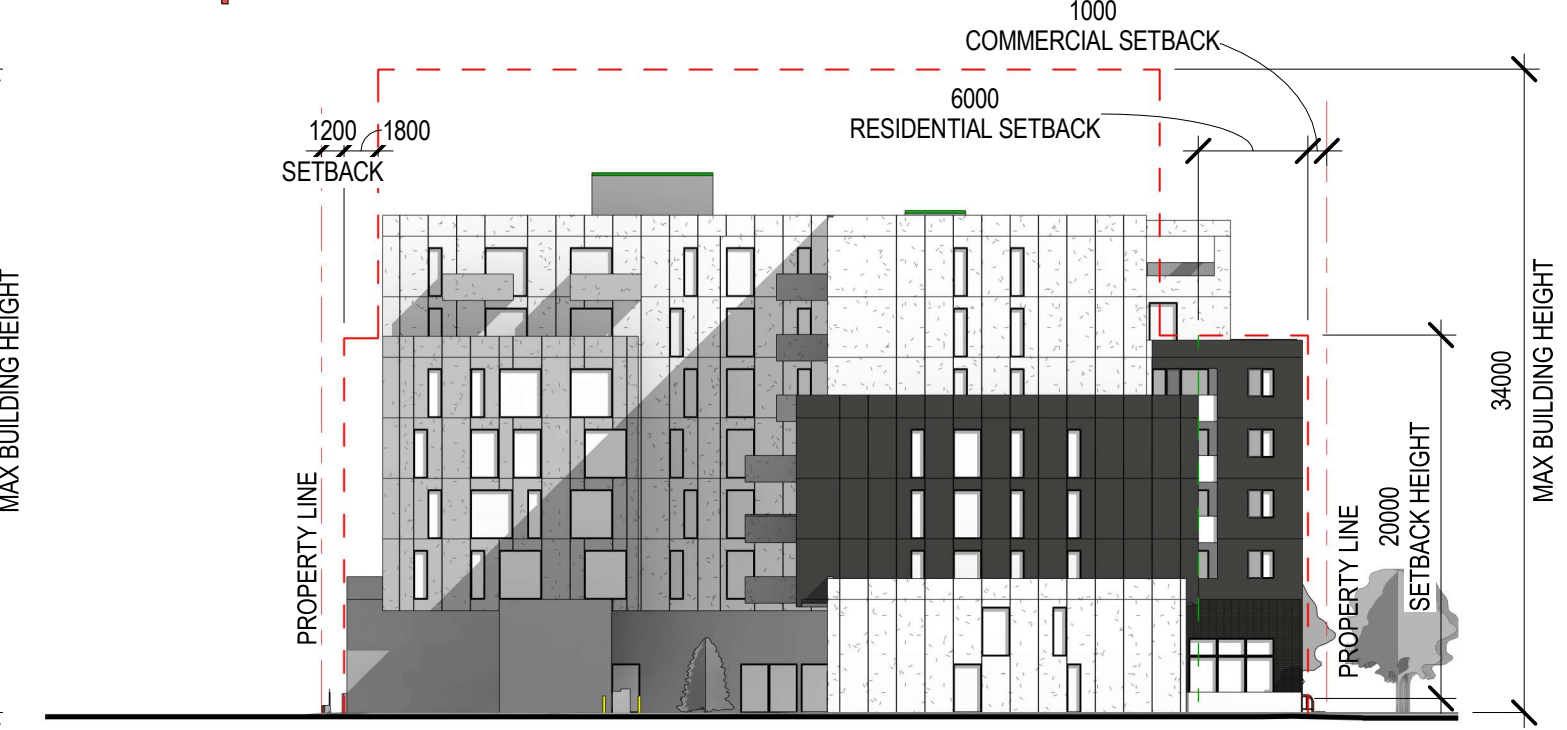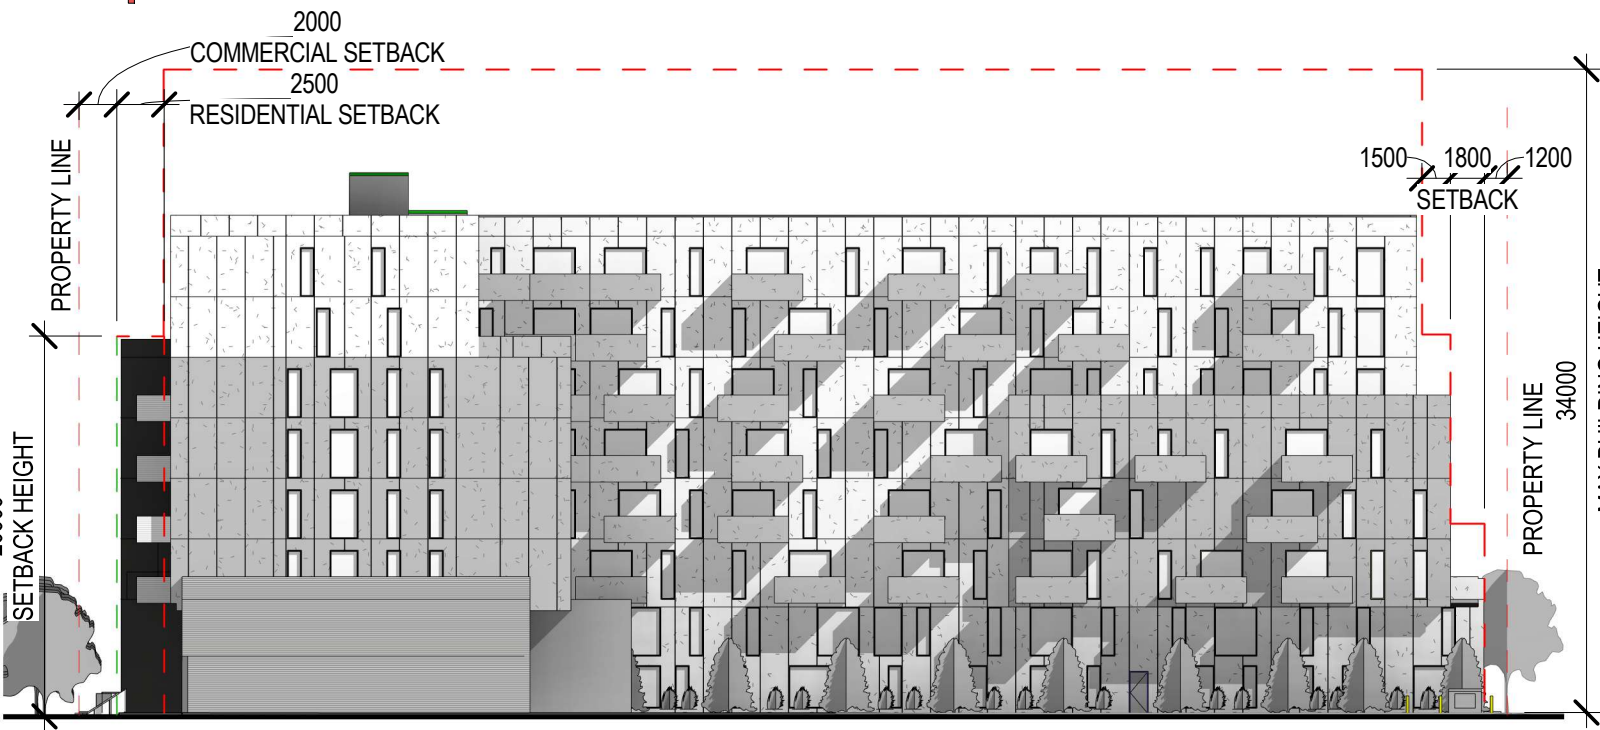

3 NORTH ELEVATION

SCALE: 1 : 400

4 WEST ELEVATION

SCALE: 1 : 400