


112 AVENUE

112 AVENUE & 116 STREET


Scale: 1:250

October 14, 2008


SITE PLAN

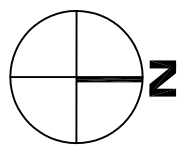

NORTH
ELEVATION

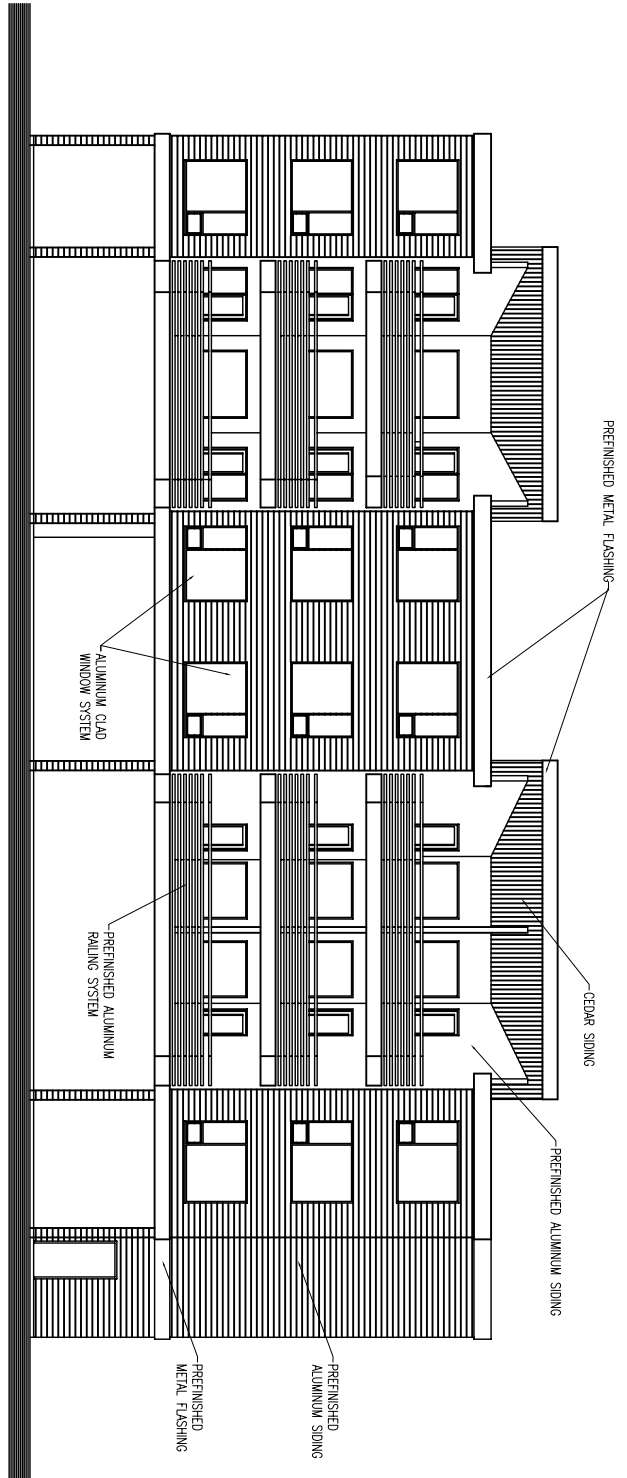


EAST
ELEVATION

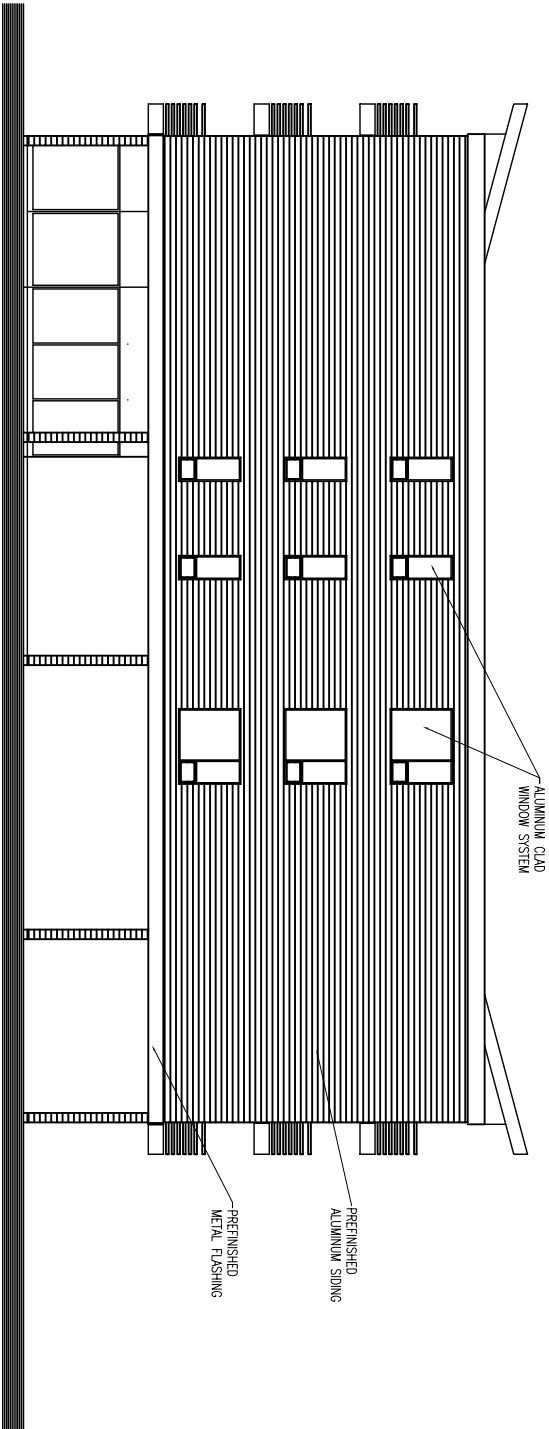


**KINGSWAY (LDA08-0126)
ELEVATIONS A**

SOUTH
ELEVATION

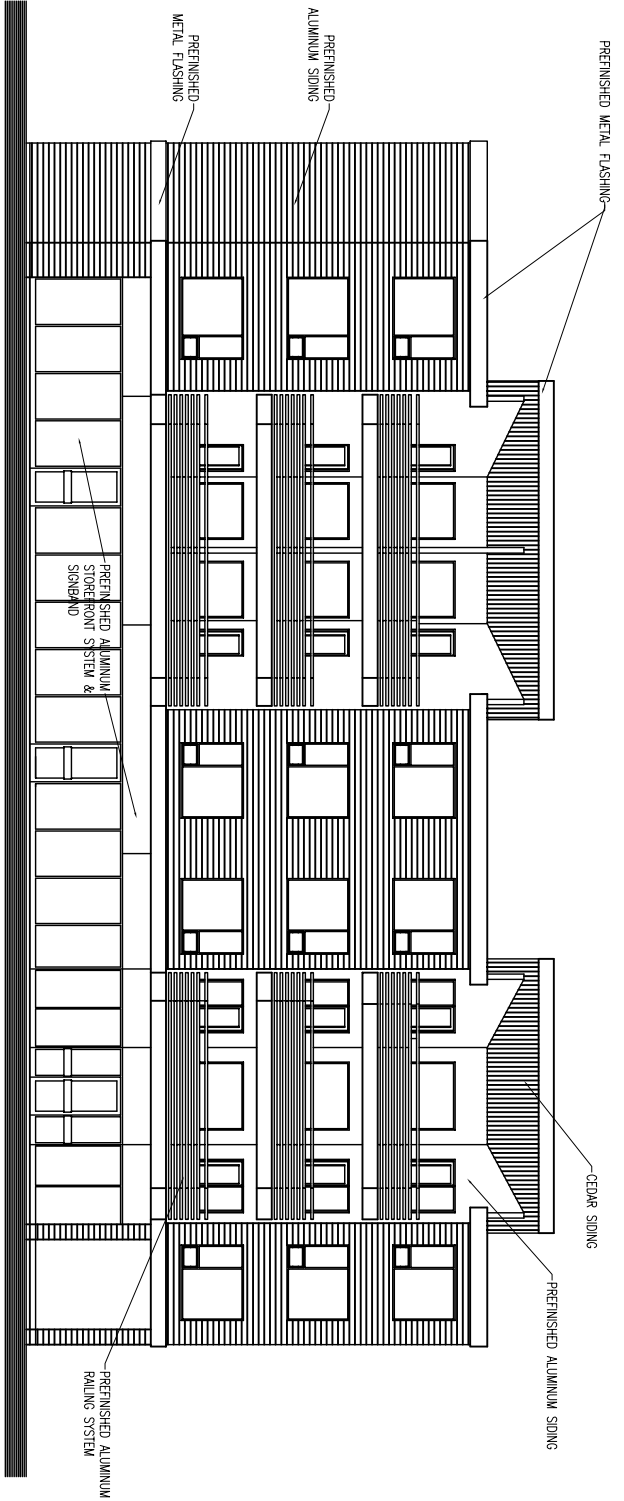

WEST
ELEVATION

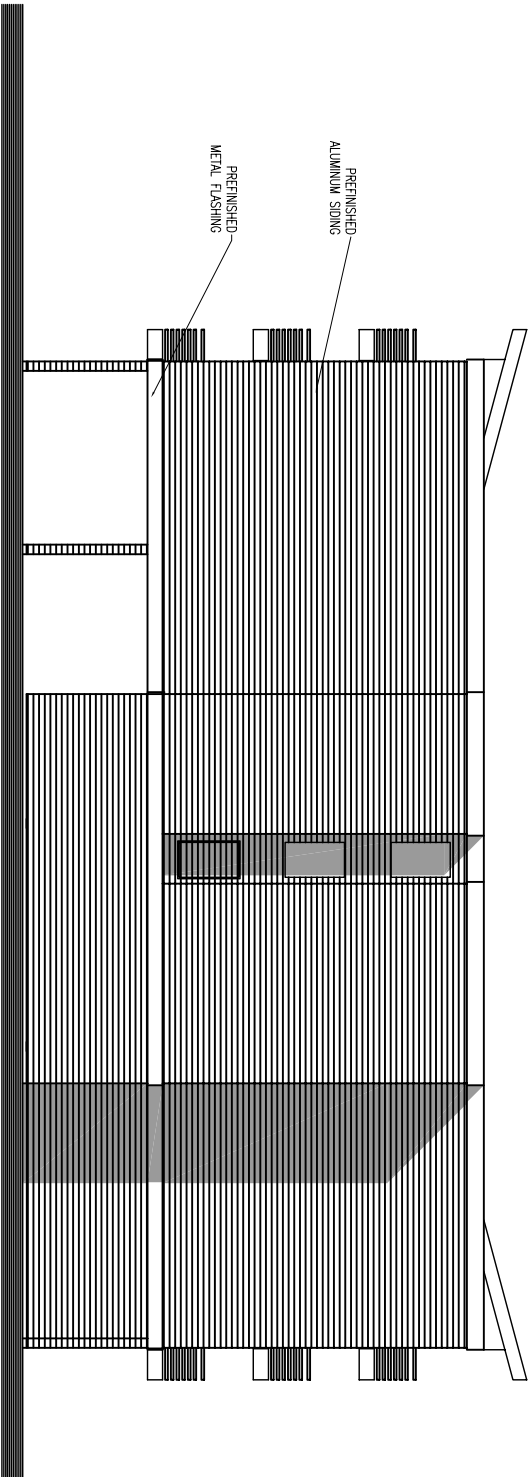

KINGSWAY (LDA08-0126)
ELEVATIONS B