


DATE PRINTED OR  
09/09/2015 12:02:09 PM

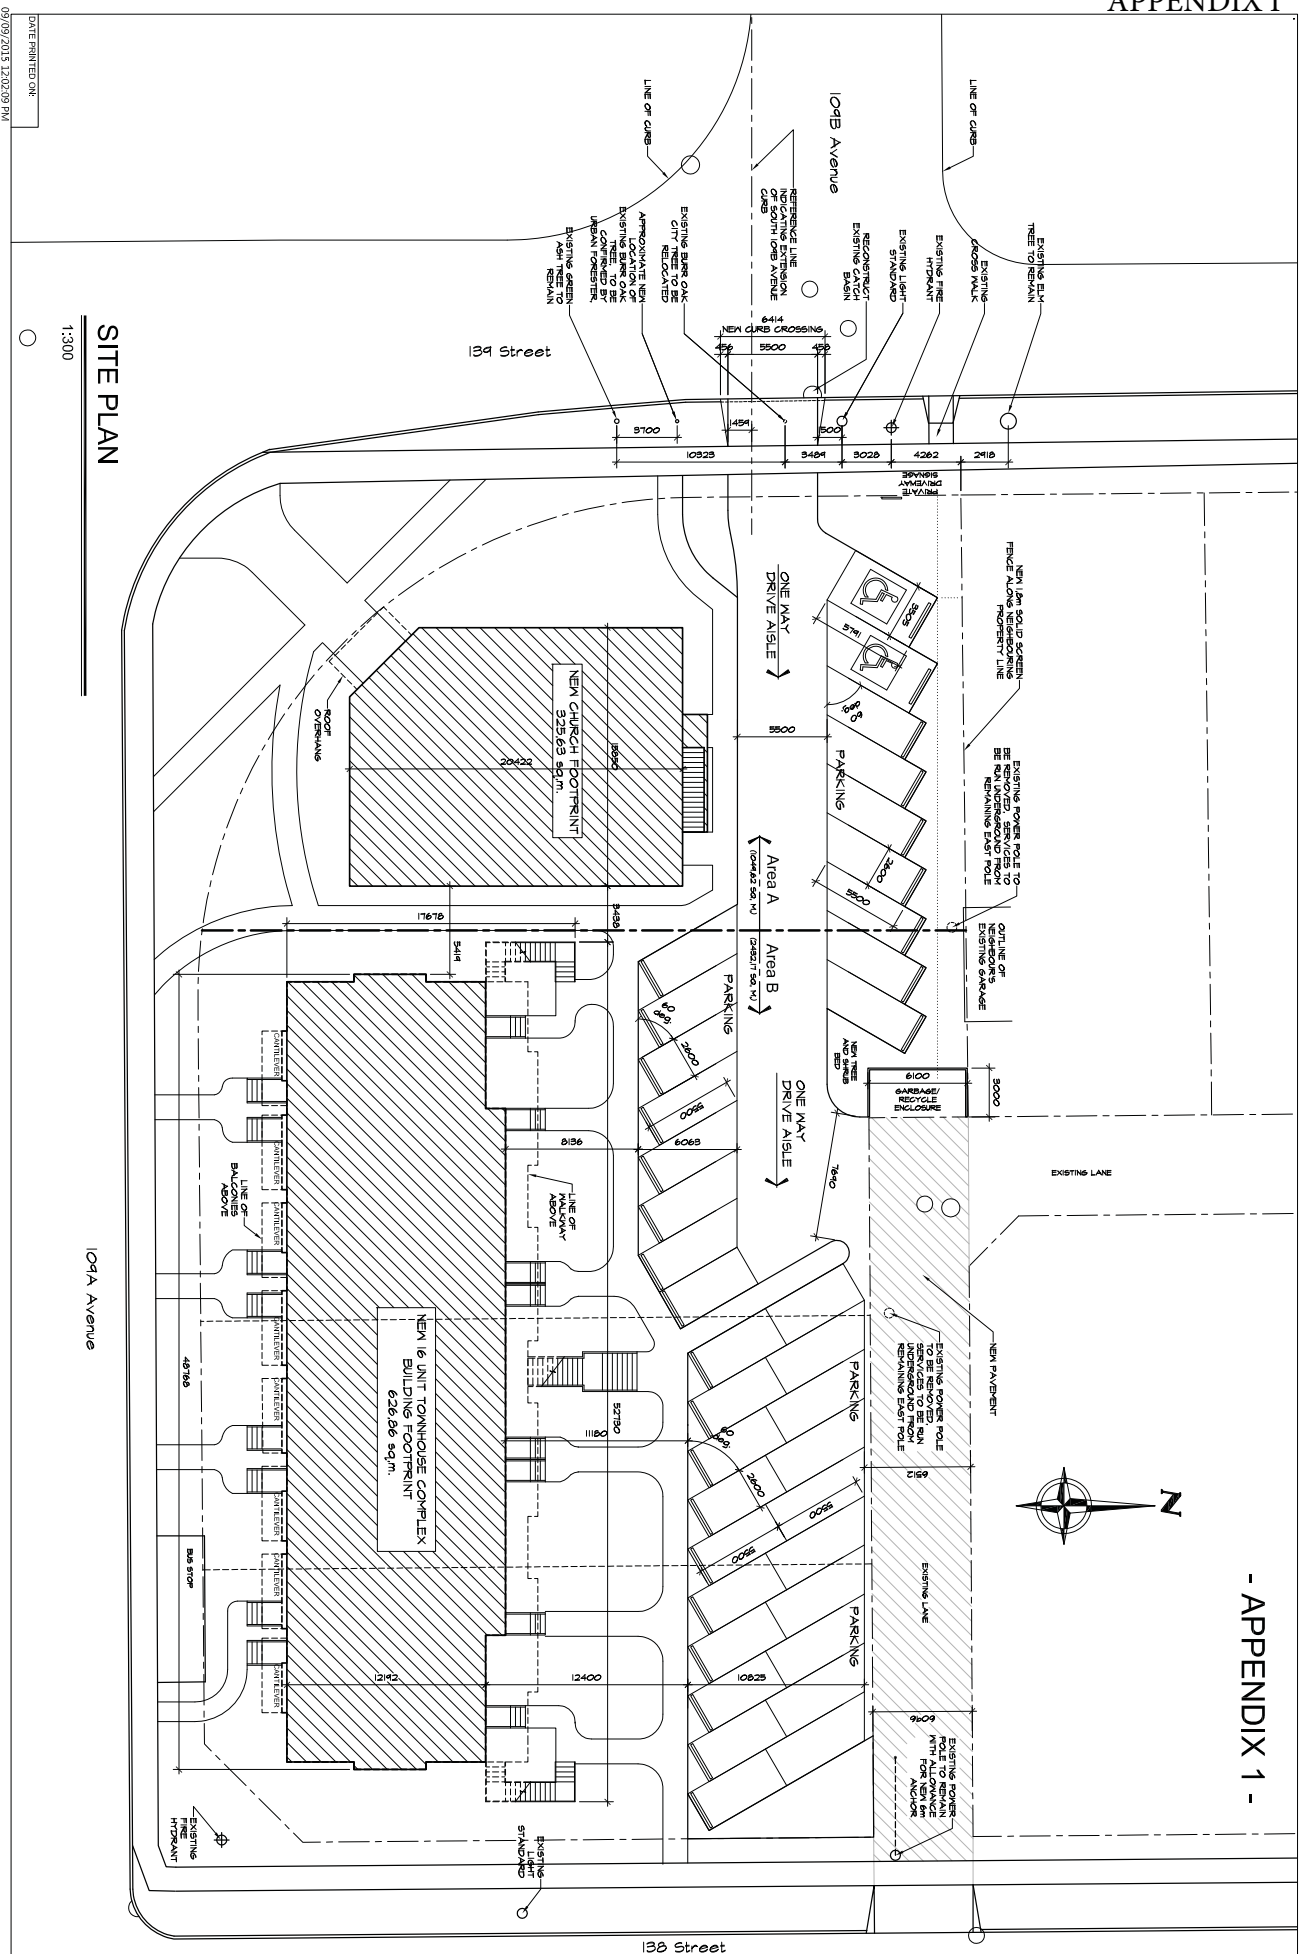

SITE PLAN

1:300

- APPENDIX 1 -

<p><b>SITE PLAN</b></p>		<p>Product: <b>INTERMET - WESTMOUNT APPENDIX 1</b></p>	<p>Client: _____</p>	<p>Contractor: _____</p>	<p>Date: _____</p>
<p>Drawn By: _____</p>	<p>Checked By: _____</p>	<p>Scale: AS SHOWN</p>	<p>Location: EDMONTON</p>	<p>Project No.: N547</p>	<p>_____</p>
<p>Client: SDP/PAW</p>	<p>Drawn: _____</p>	<p>Date: MAR 2015</p>	<p>Location: EDMONTON</p>	<p>Project No.: N547</p>	<p>_____</p>


**HABITAT studio**  
 Building your vision

T 780.433.1107  
 102, 10033 - 80 Avenue NW  
 Edmonton, AB T6E 1T4  
 www.habitatstudio.com