


Appendix 1 VIRGINIA PARK CONDOMINIUMS SITE PLAN

SCALE: 1:500

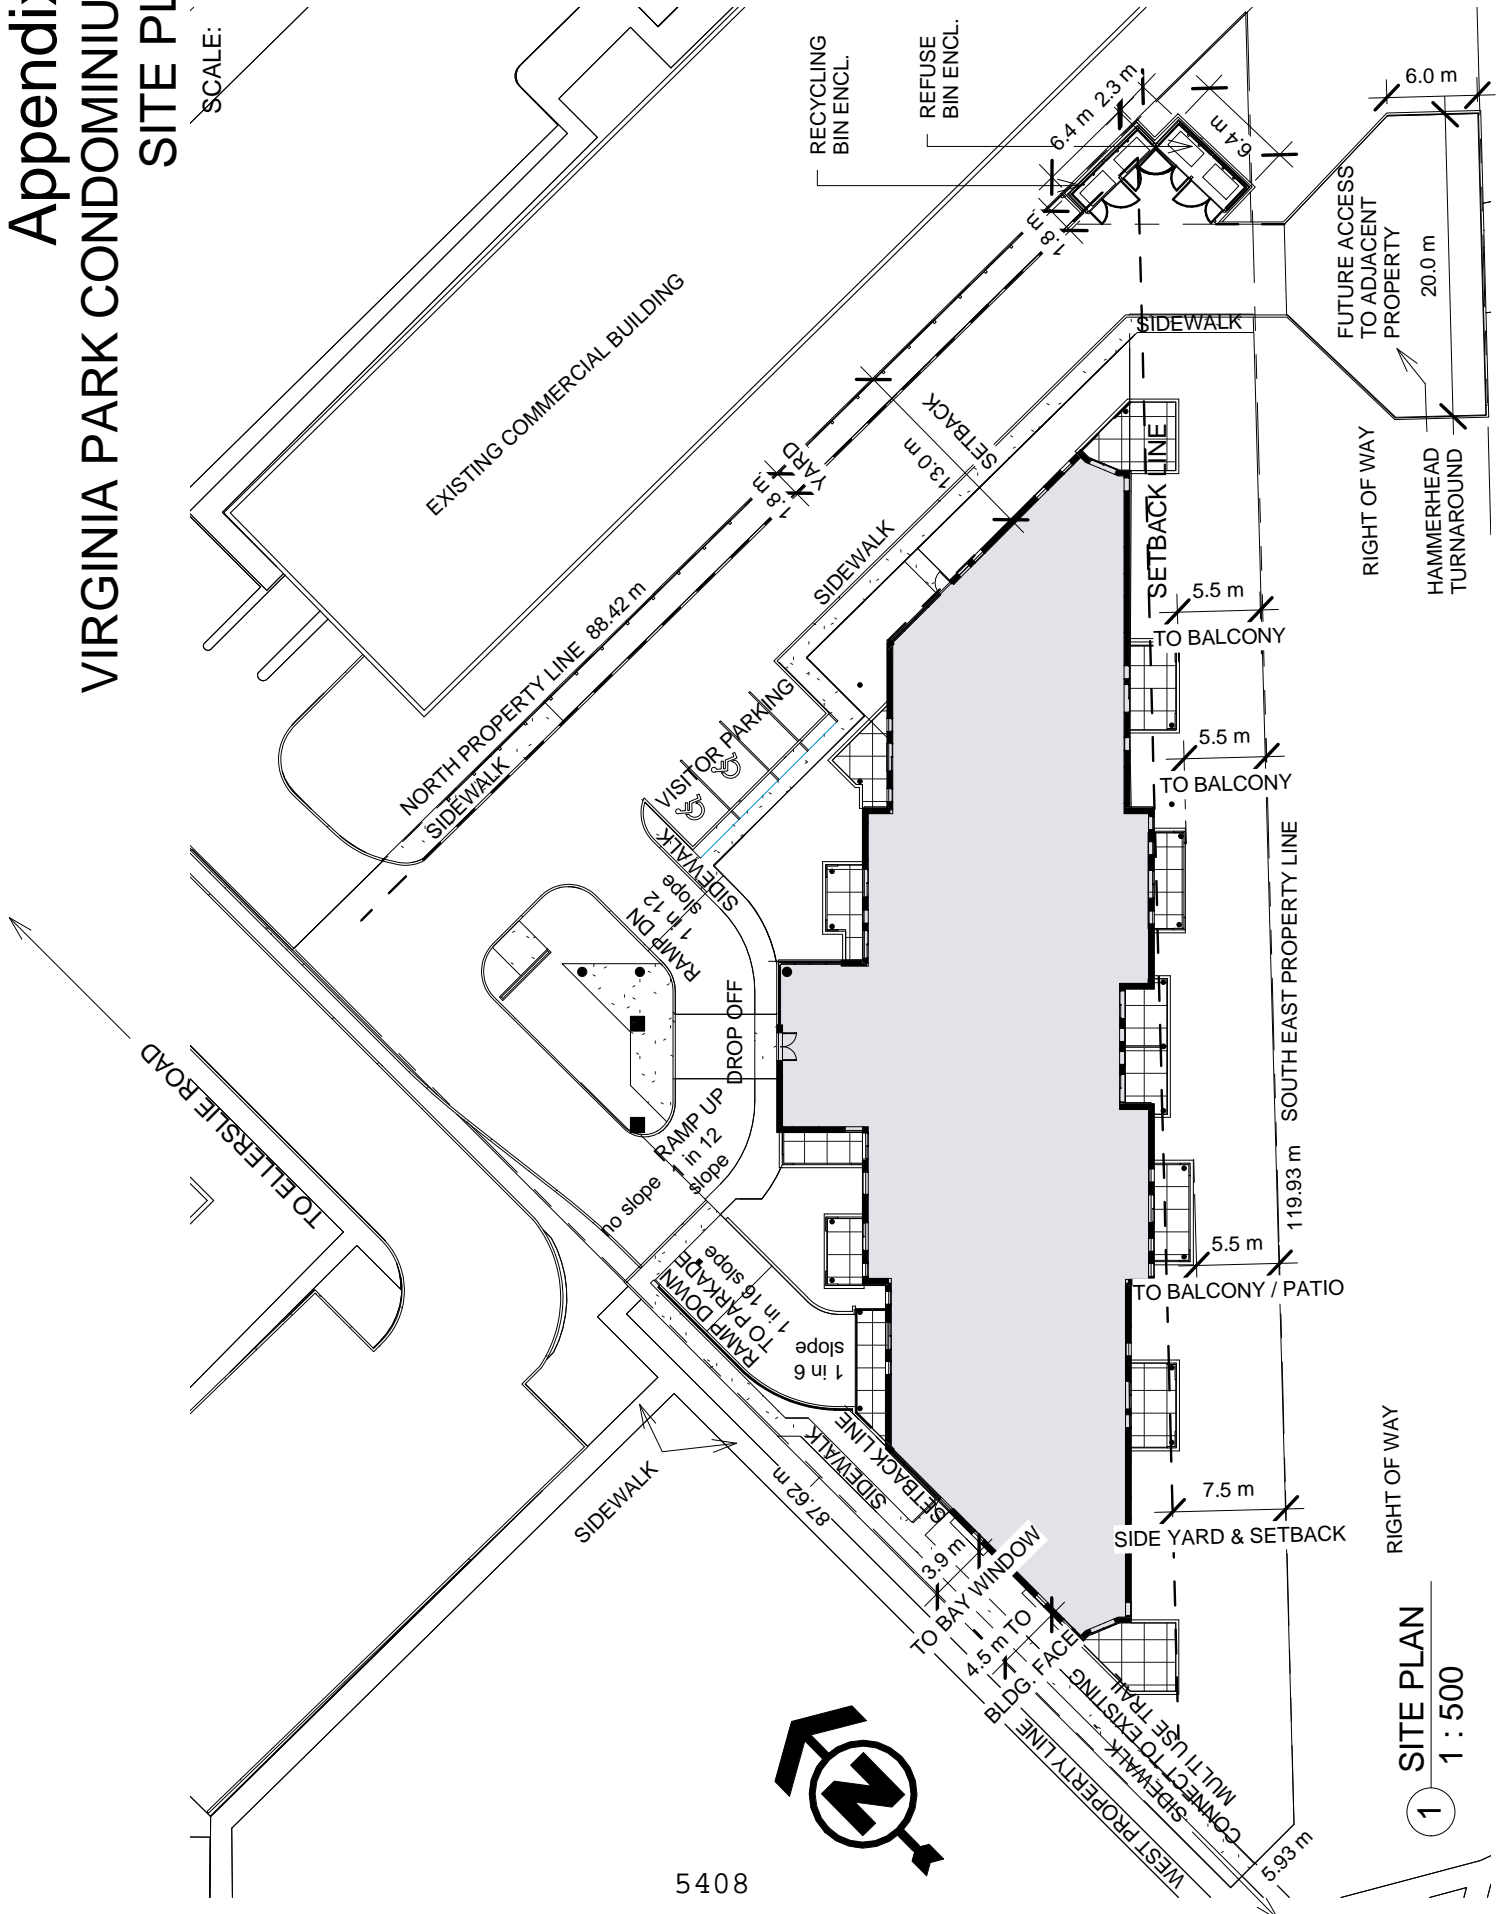

5408


1 SITE PLAN
1:500

Appendix 2a

VIRGINIA PARK CONDOMINIUMS

NORTH EAST ELEVATION

SCALE: As indicated

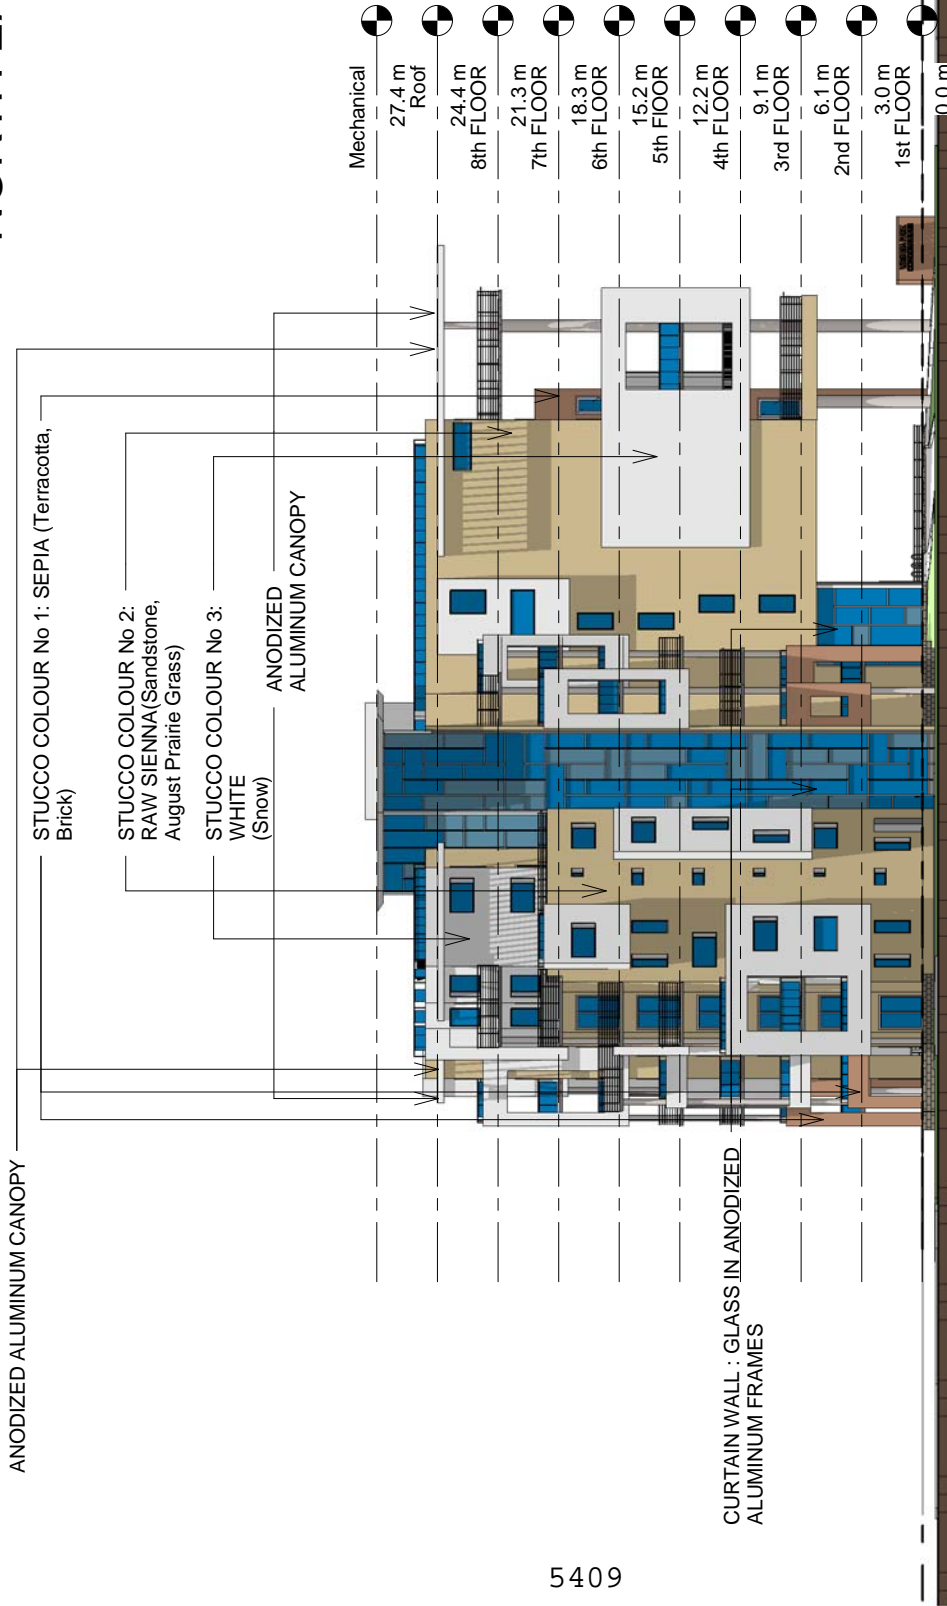

1 NORTH EAST ELEVATION
N.T.S.

Appendix 2b



VIRGINIA PARK CONDOMINIUMS

NORTH WEST ELEVATION

SCALE: As indicated




1 NORTH WEST ELEVATION
N.T.S.

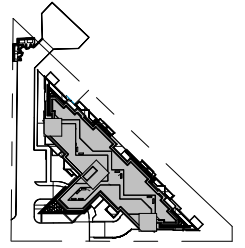 


Appendix 2c

VIRGINIA PARK CONDOMINIUMS

SOUTH EAST ELEVATION

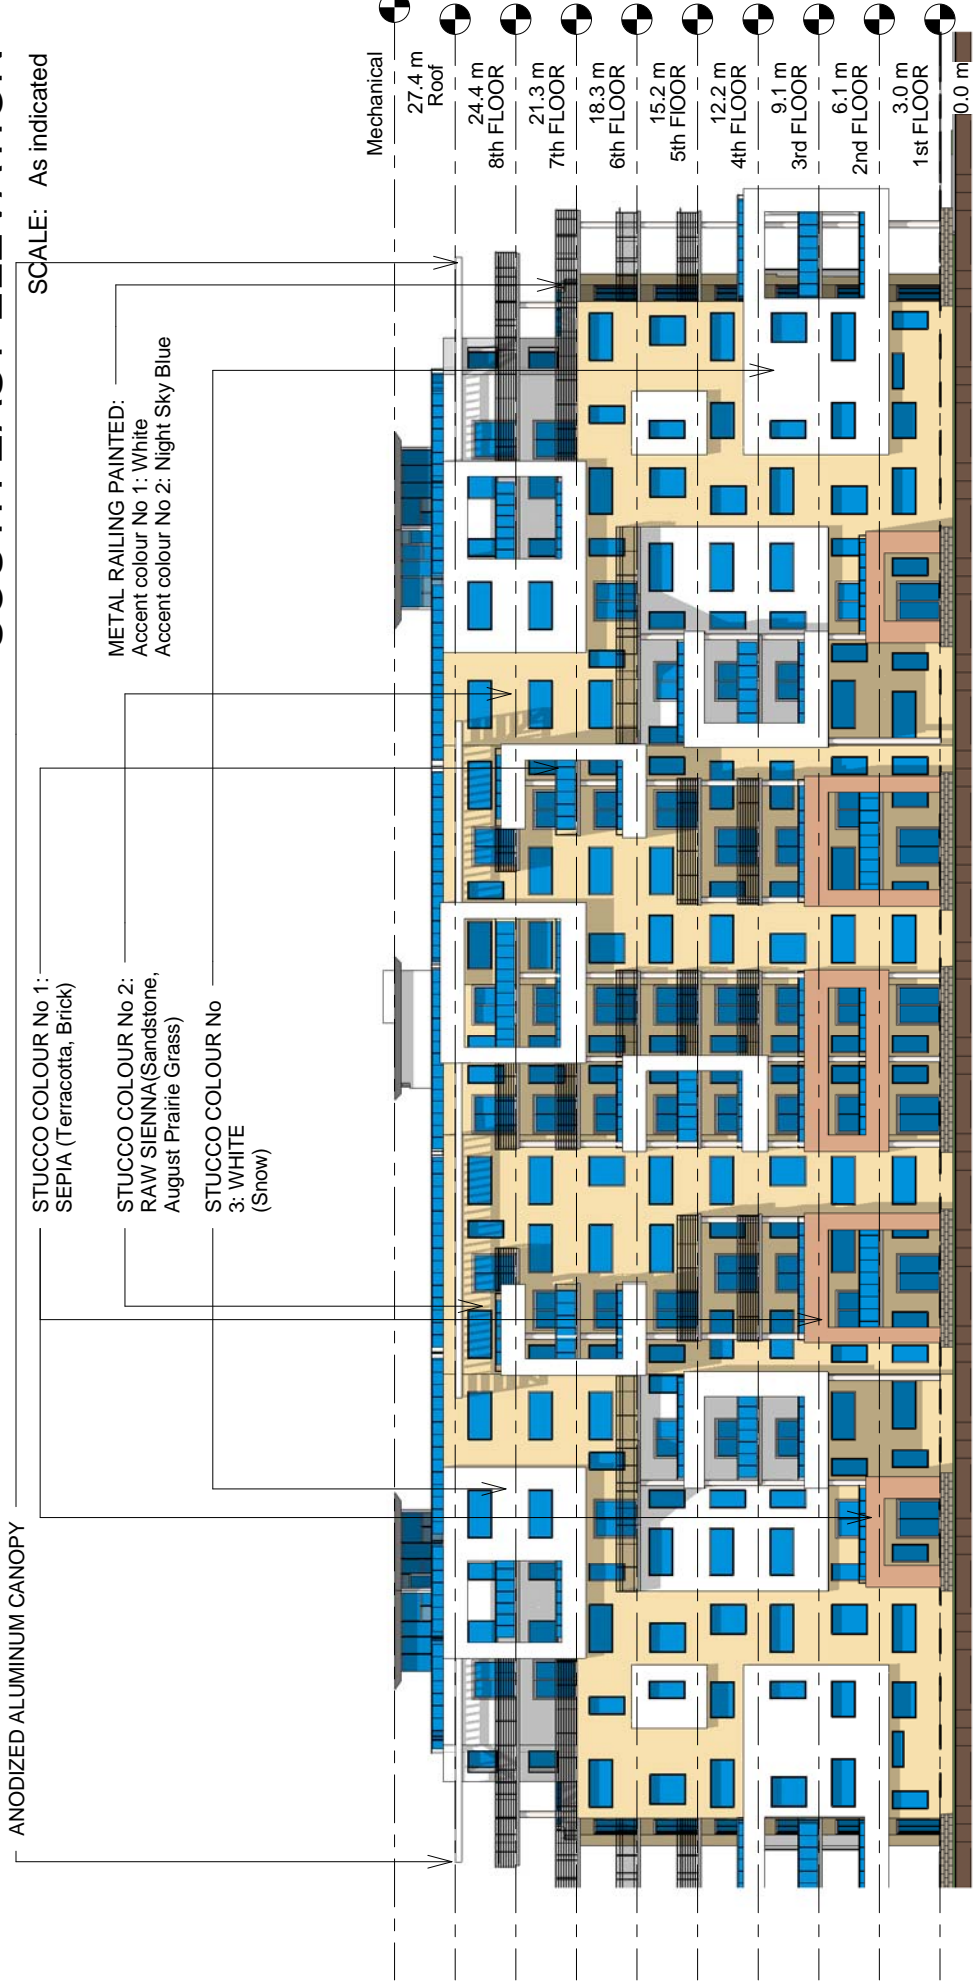


1 SOUTH EAST ELEVATION
N.T.S.

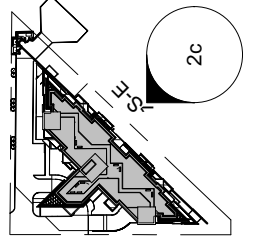

Appendix 2d


VIRGINIA PARK CONDOMINIUMS

SOUTH WEST ELEVATION

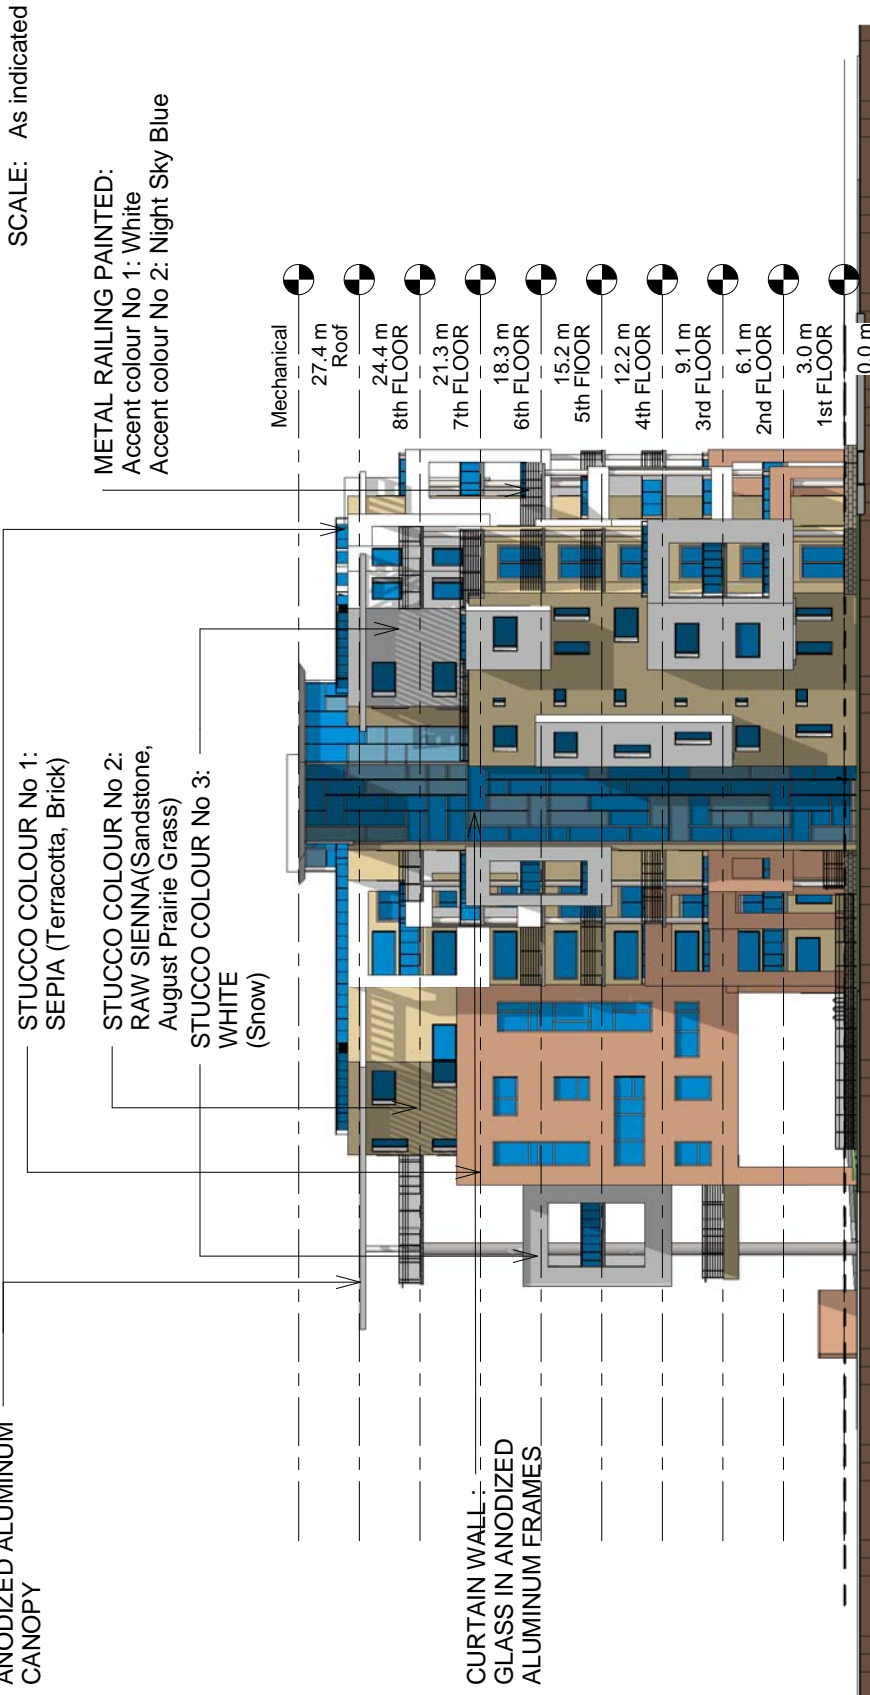

Appendix 3 VIRGINIA PARK CONDOMINIUMS UNDERGROUND PARKING PLAN

SCALE: 1 : 500

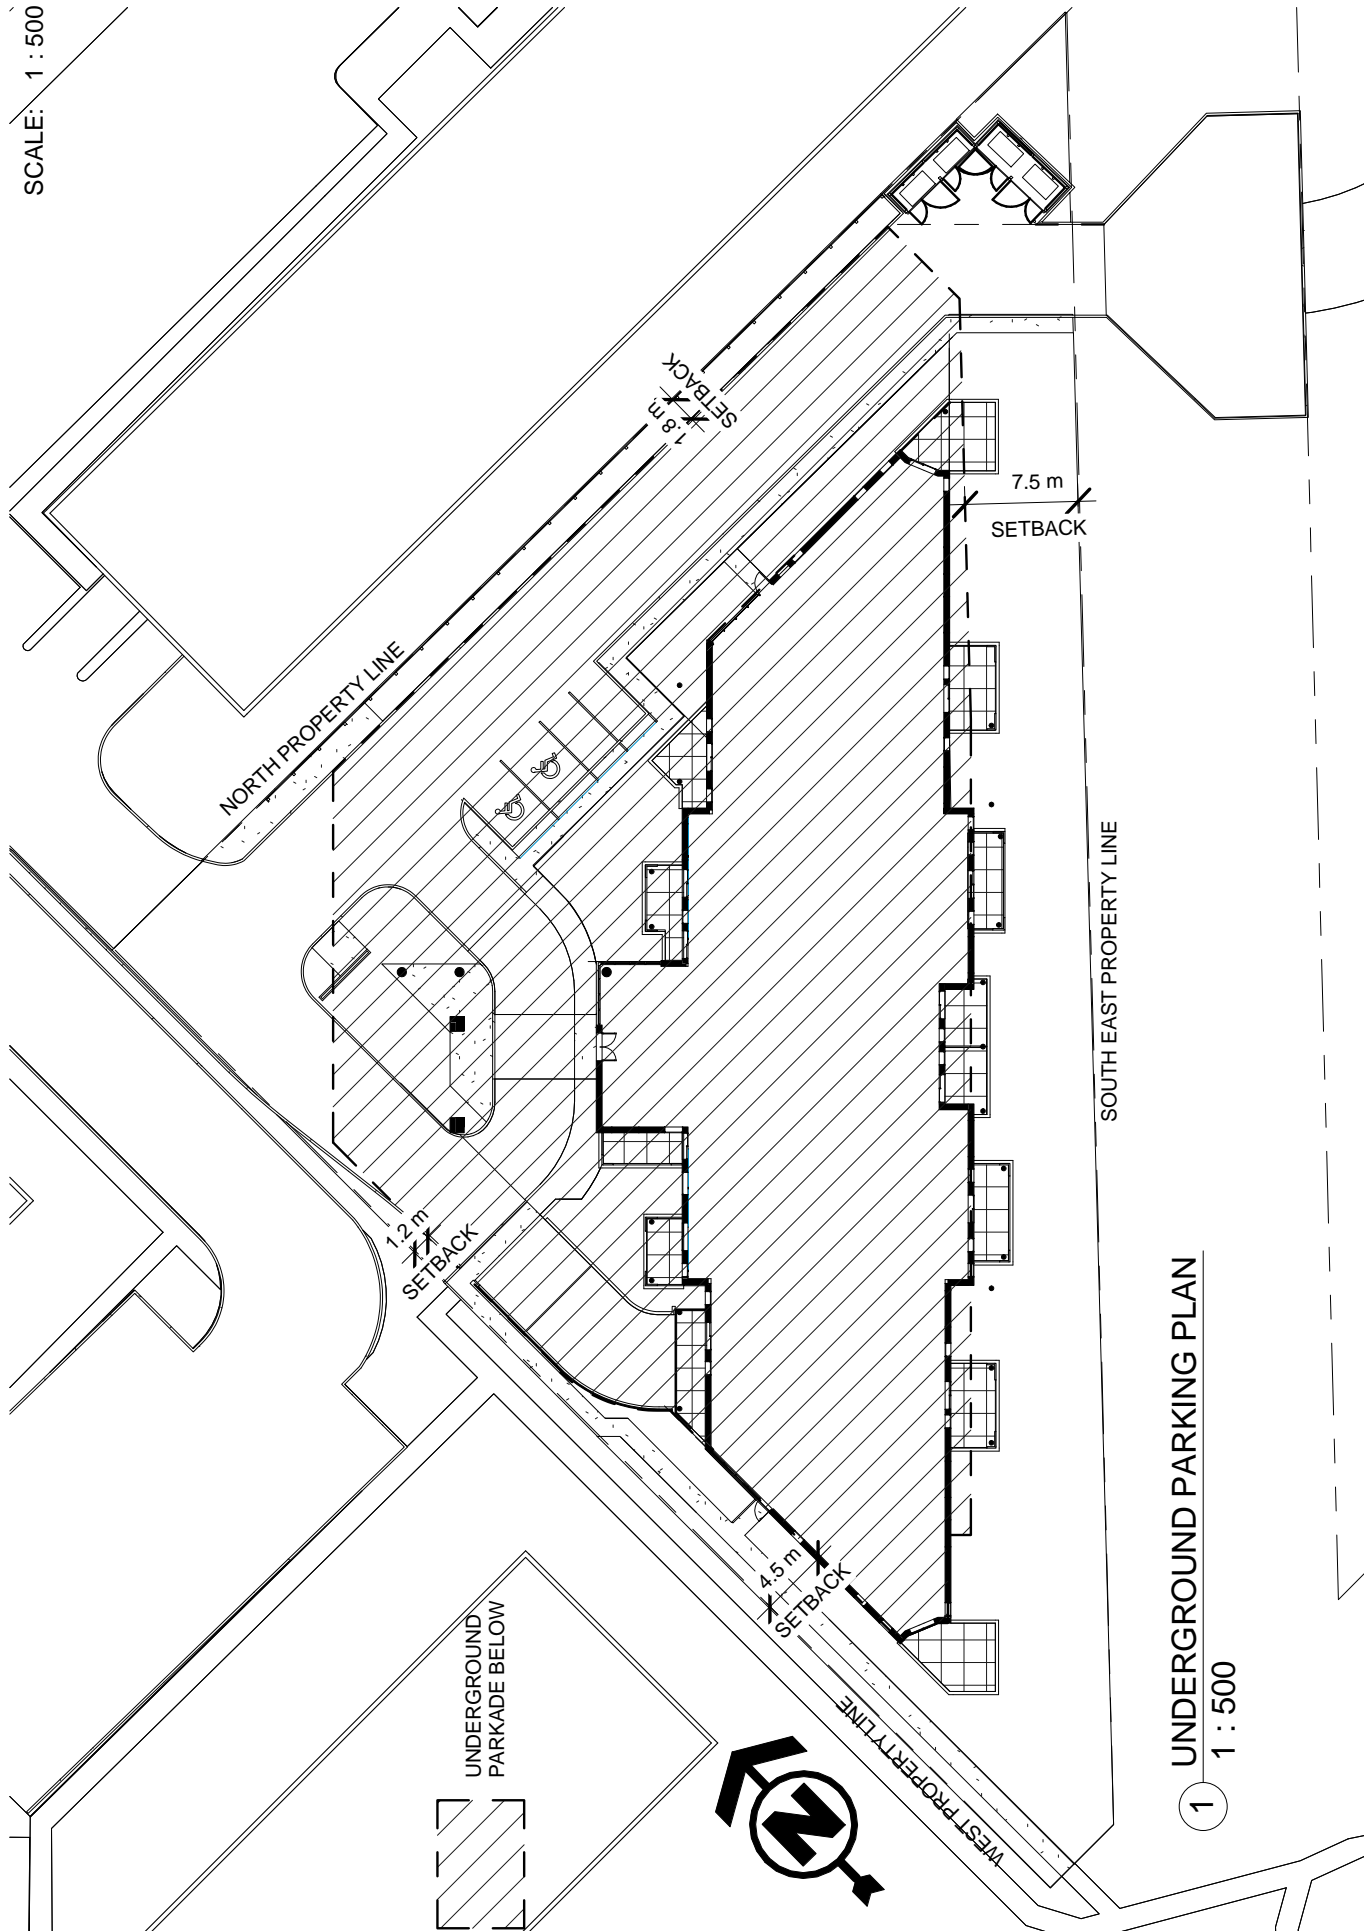


1 UNDERGROUND PARKING PLAN
1 : 500

APPENDIX 4

VIRGINIA PARK CONDOS Landscape Concept

Scale N.T.S
L1/11

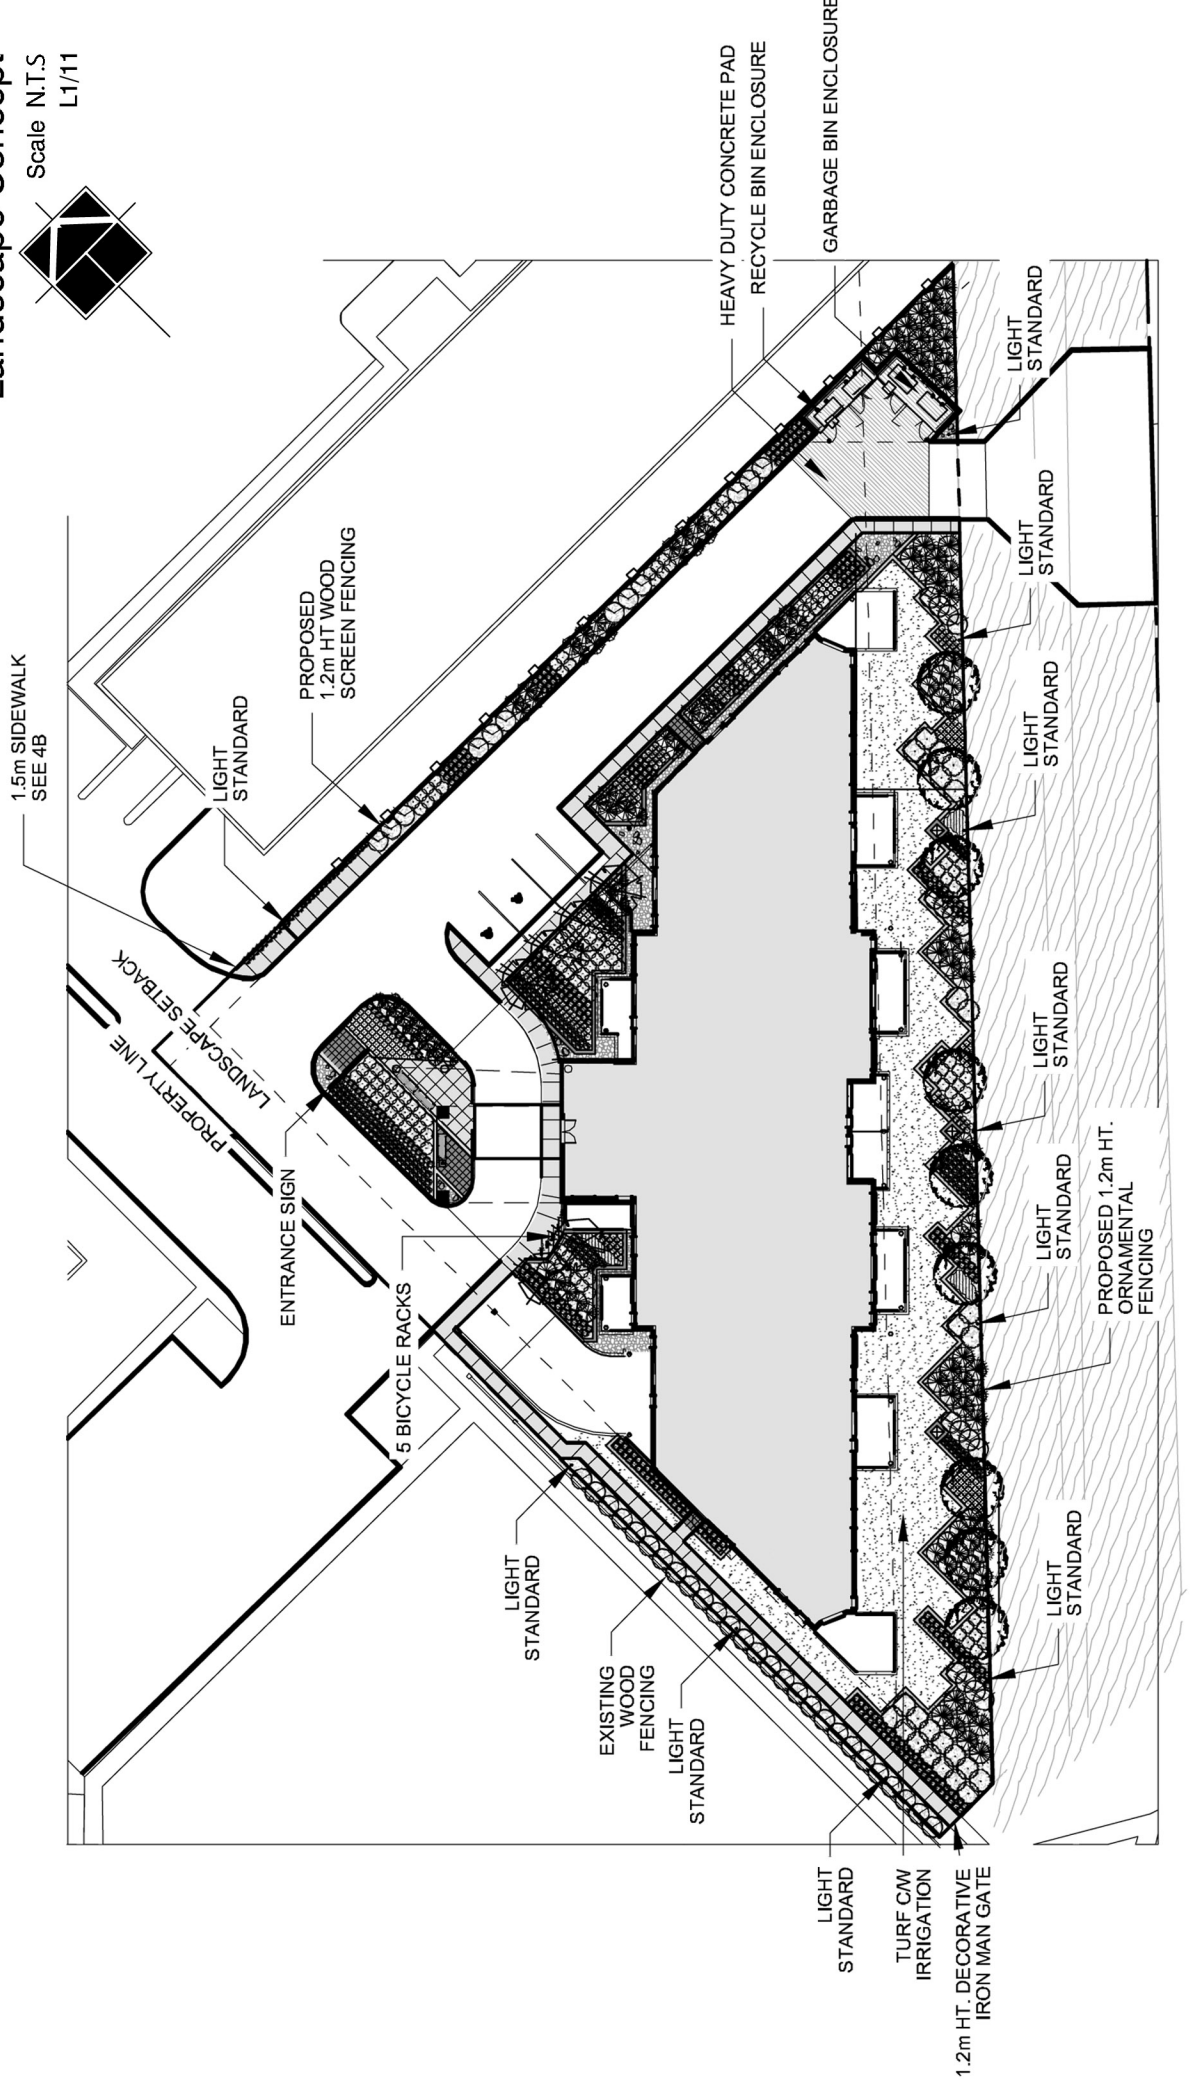

Appendix 5

VIRGINIA PARK CONDOMINIUMS

AMENITY SPACE AND PEDESTRIAN CIRCULATION

SCALE: 1 : 500



AMENITY SPACE AND PEDESTRIAN CIRCULATION

RIGHT OF WAY

RIGHT OF WAY

FUTURE SIDEWALK AND INTERNAL DRIVE AISLE EXTENSION WITH DEVELOPMENT TO THE EAST

1 1 : 500

