

LEGEND

- PUBLIC WALK NETWORK THROUGH SITE
- PRIVATE PEDESTRIAN WALK NETWORK THROUGH SITE
- OPEN SPACE AREA
- VEHICULAR CIRCULATION AND PARKING


Appendix 3




1 EAST ELEVATION
SCALE: 1:300



2 DP_NORTH ELEVATION
SCALE: 1:300

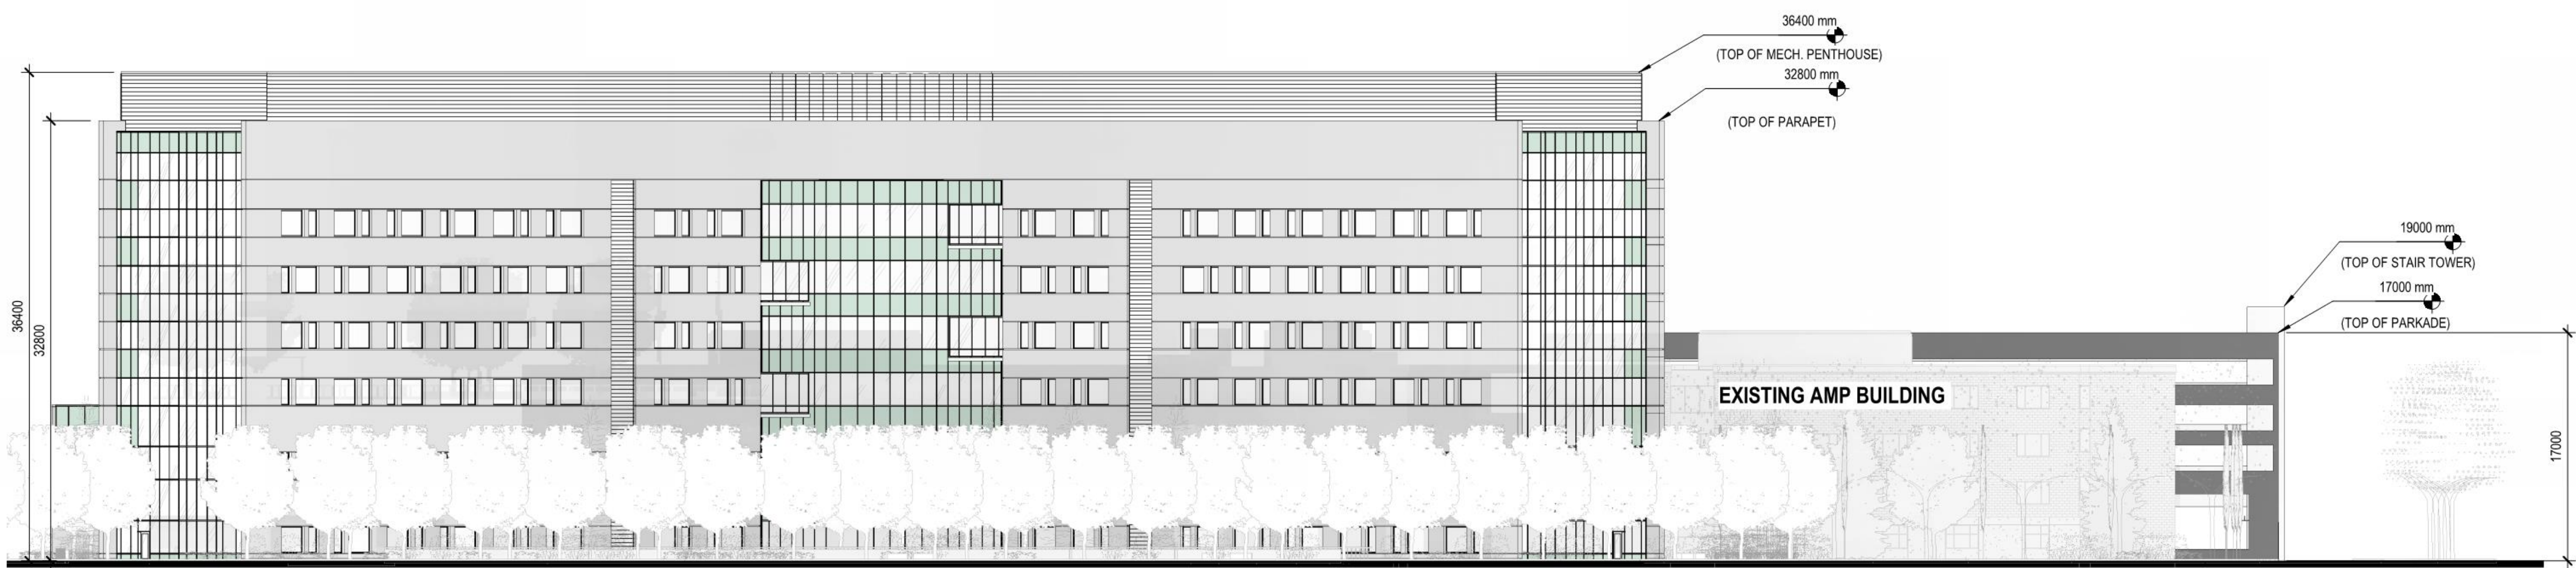

3 DP_WEST ELEVATION
SCALE: 1:300

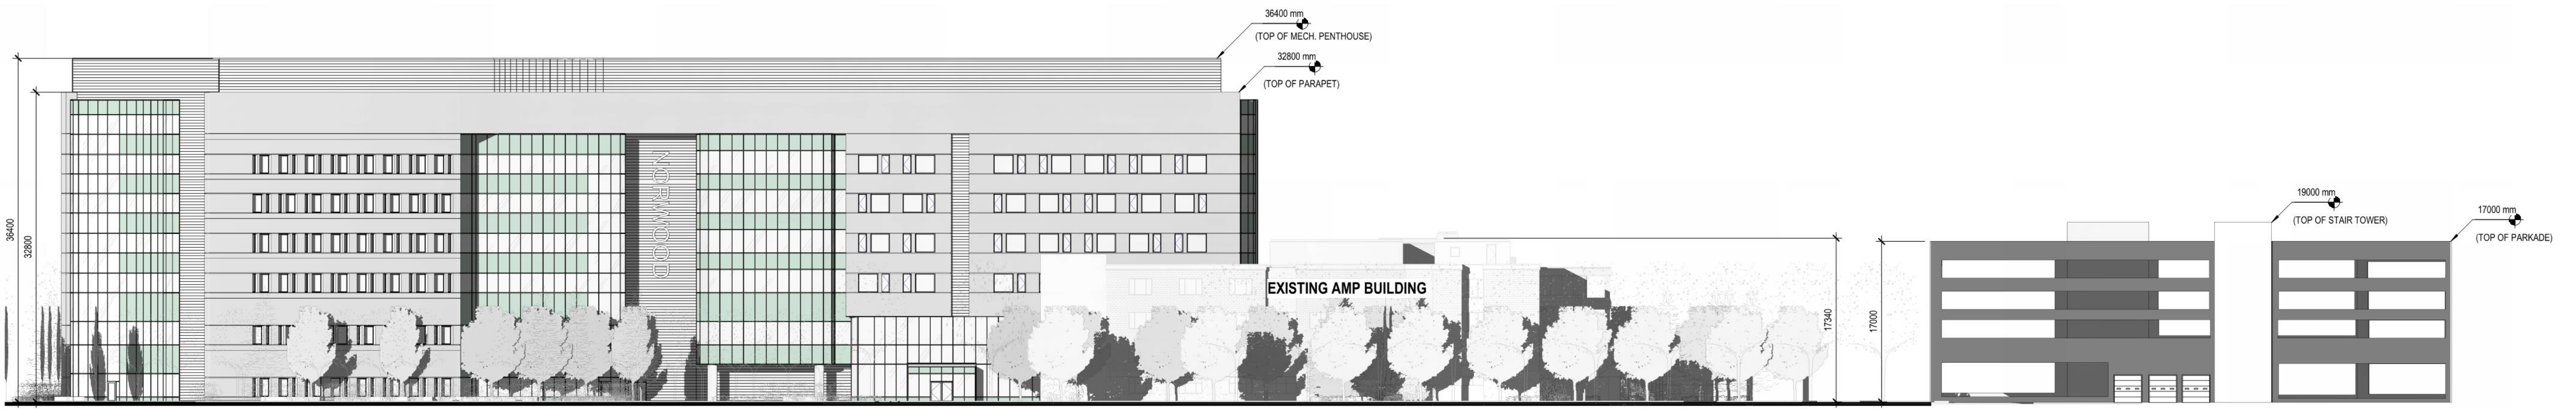

4 DP_SOUTH ELEVATION
SCALE: 1:300