


C	REVISED PARKING AREA ORIENTATION	Dec. 20, 2002
B	REVISED PARKING - ADDED LAND SCAPING AREAS	Nov. 25, 2002
A	ADDED DIMENSIONS	Sep. 11, 2002
REV.		

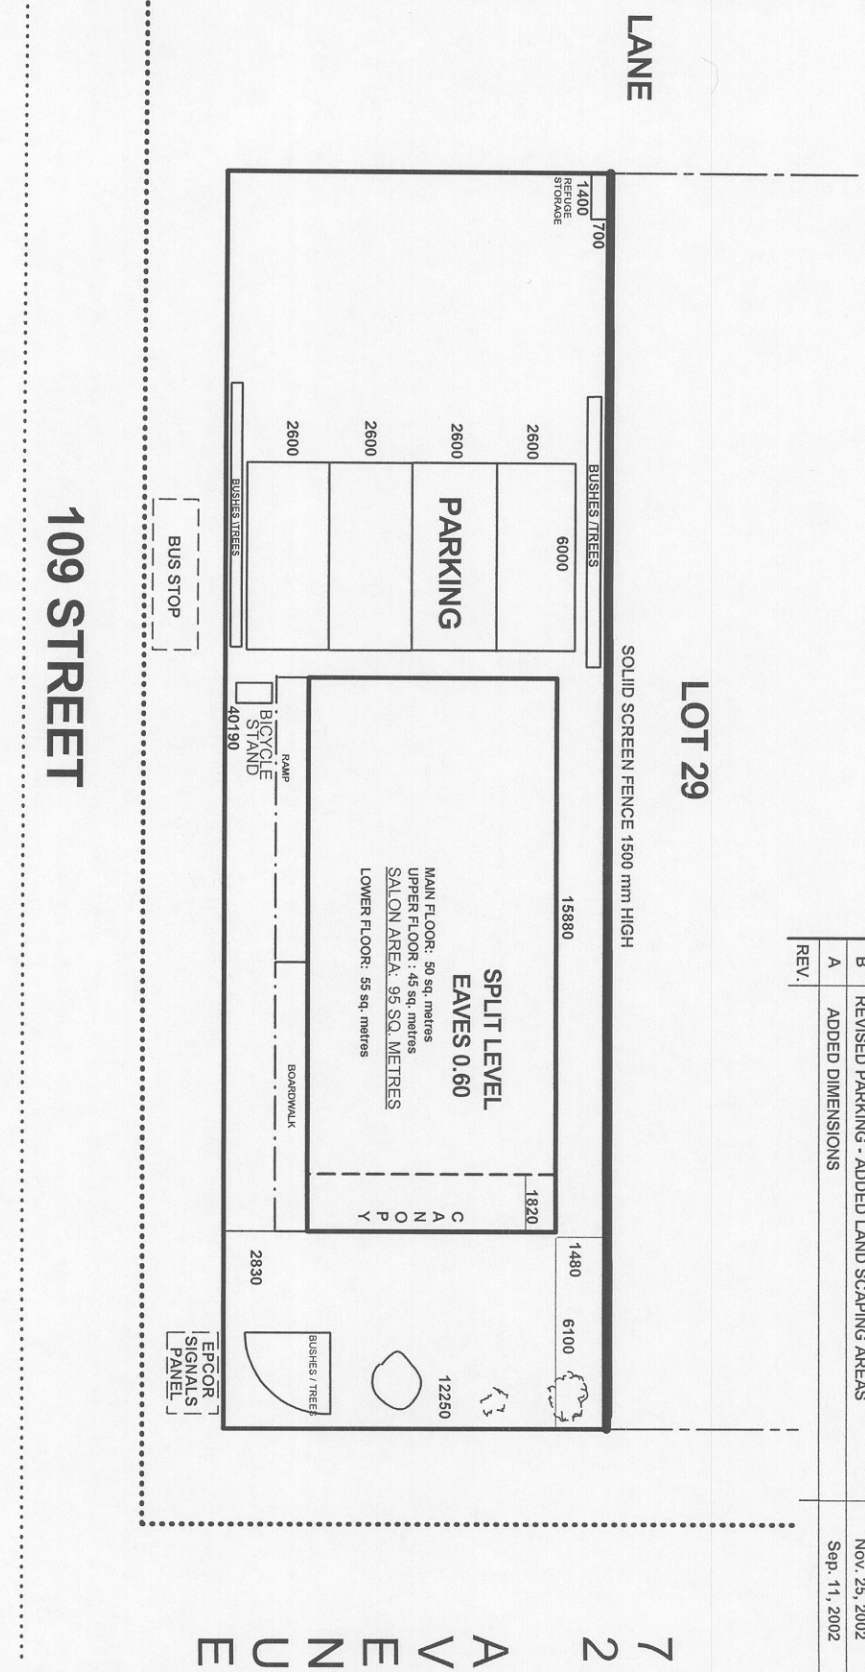

NOTES
TREES (EXISTING)



DC GRAPHICS	SITE PLAN				
DESCRIPTION OF PROPERTY	LOT 30, BLOCK 10 PLAN 5765Q				
	SCALE 1:150 (ALL DIMS. IN mm)			REV. C	