



Future  
Collector

Future  
Road

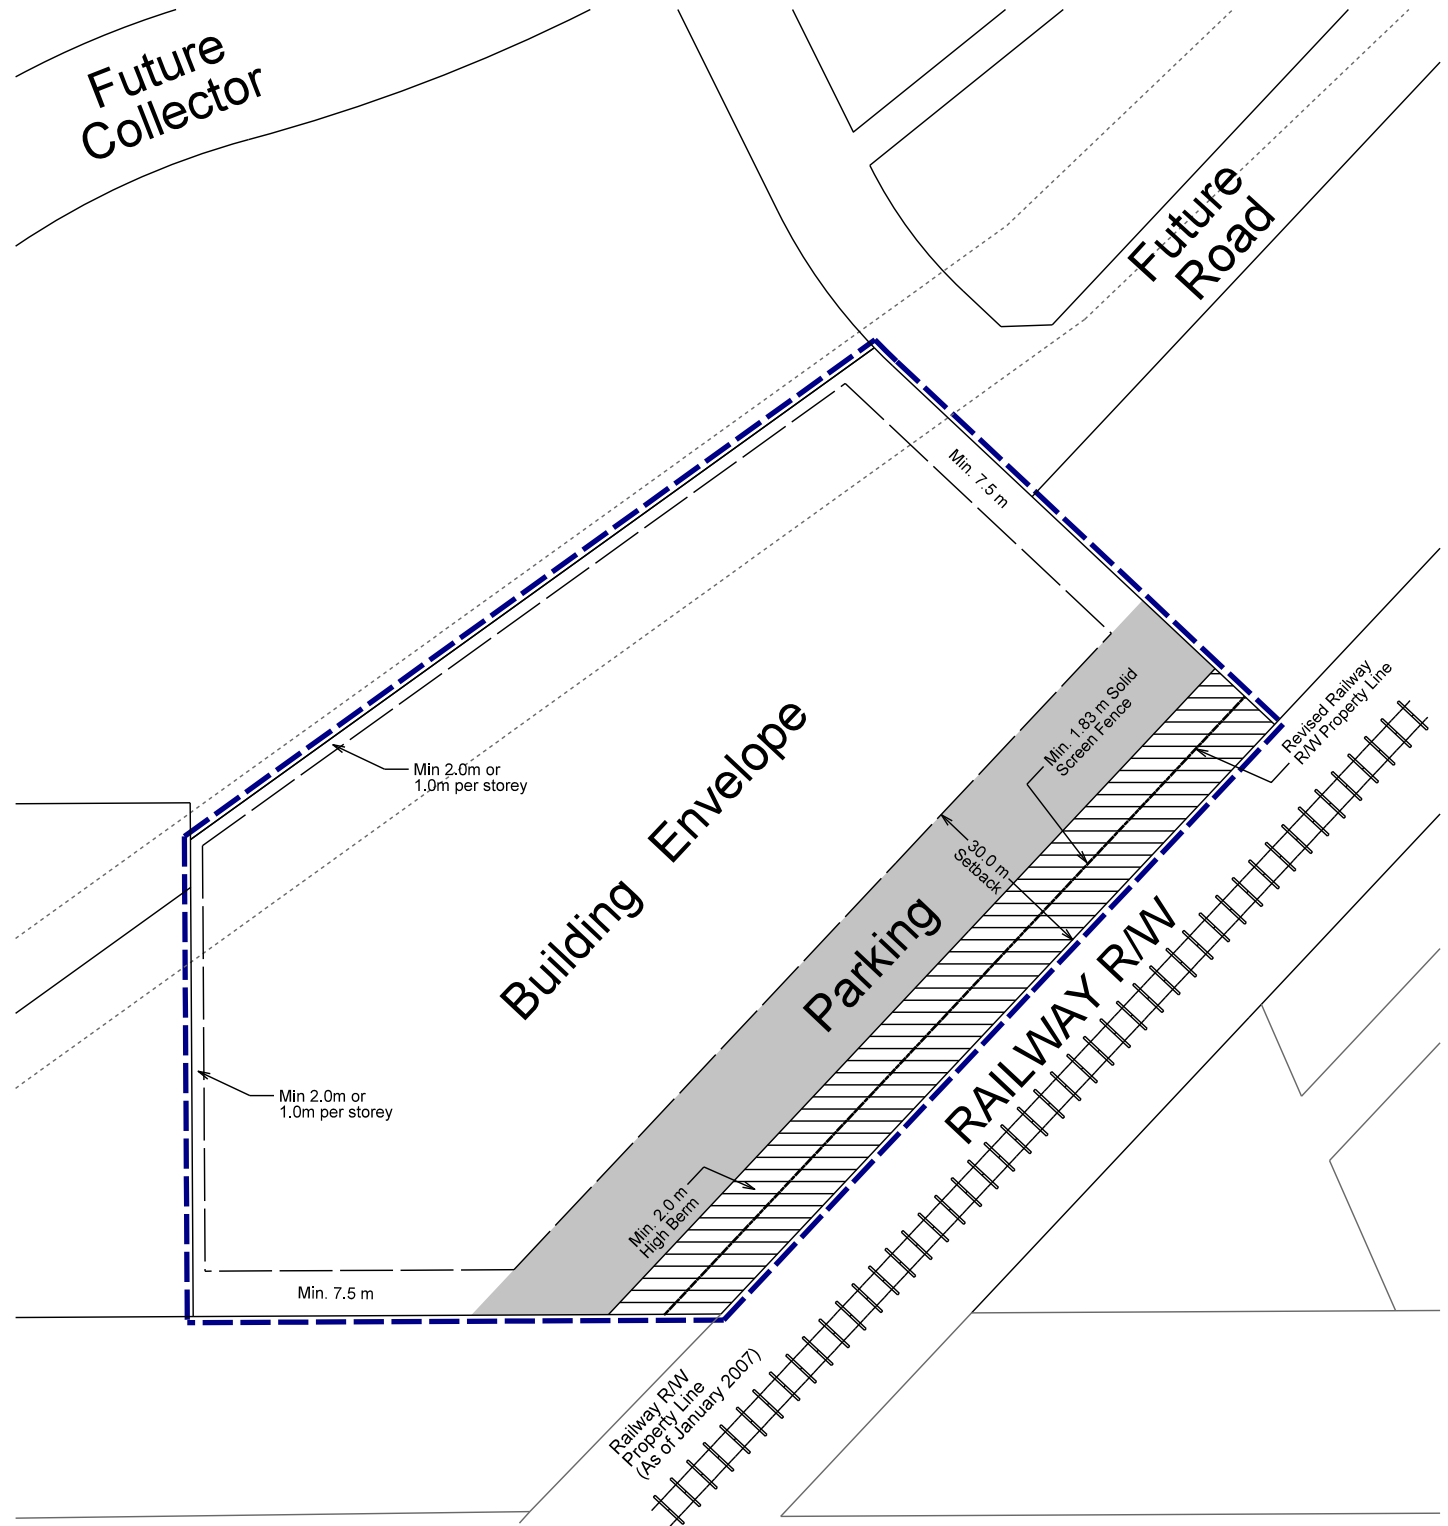

- DC2 Site Boundary
- Building Envelope
- Solid Screen Fence
-  Approximate Area Of Berm

# SCHEDULE C MEDIUM DENSITY RESIDENTIAL

EBBERS SITE PLAN  
AREA B

NE 25-53-24-4  
City of Edmonton

Scale 1:1250  
March 31, 2010  
71301 - DC2site5.dgn

