



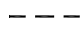
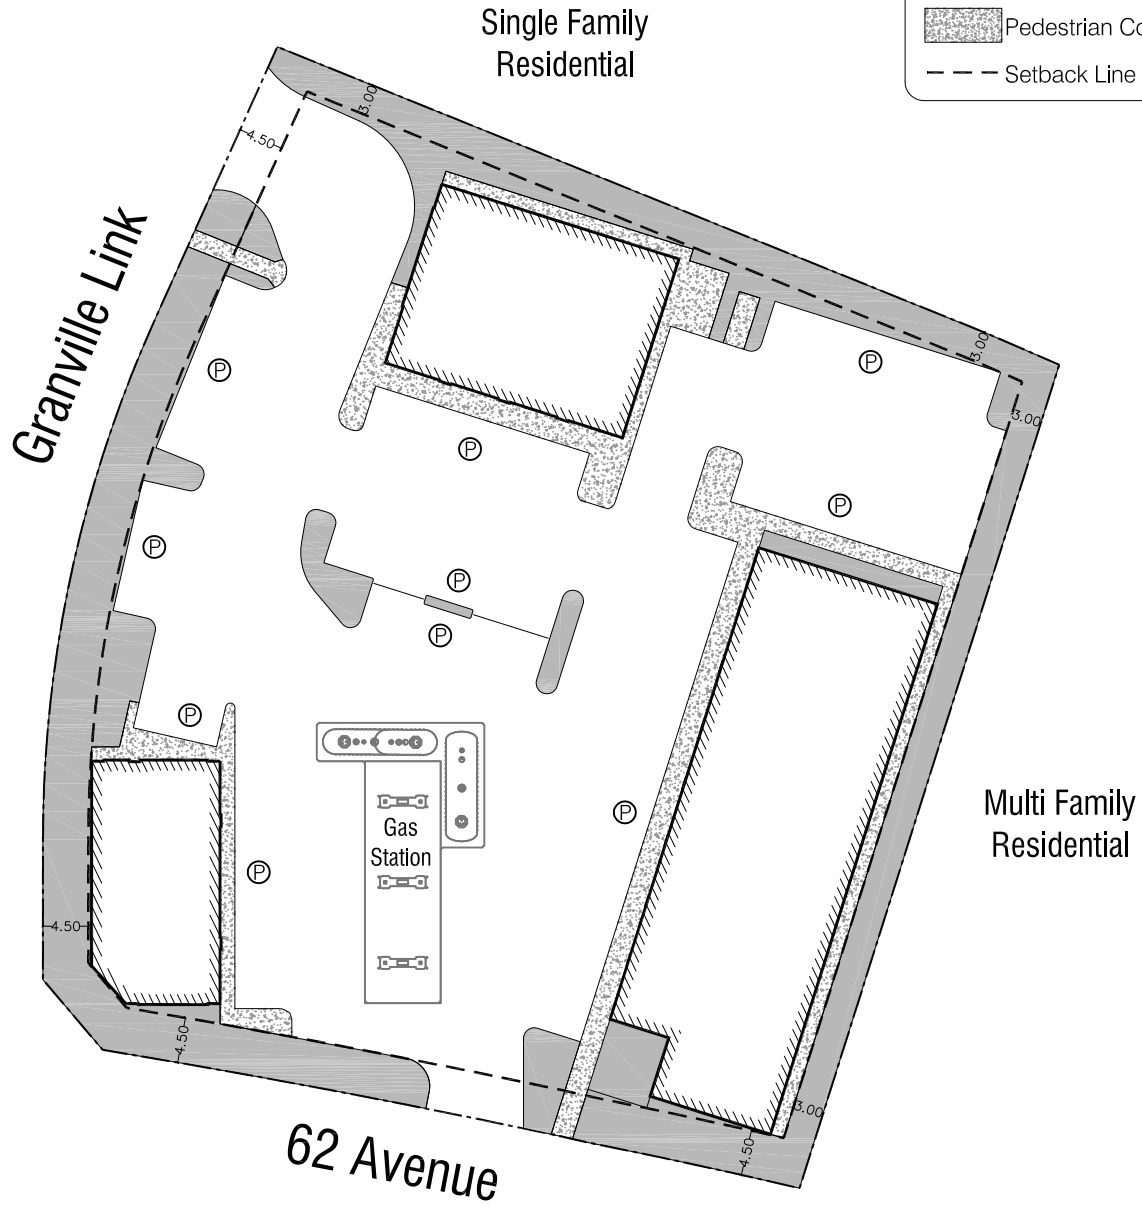


LEGEND

-  Commercial Building
-  Parking & Circulation
-  Landscaped Area
-  Pedestrian Connection
-  Setback Line

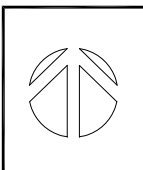


NOTE:
PRELIMINARY - SUBJECT TO CHANGE

J:\32568_Granvil3APL\5.9 Drawings\59planning\current\Granville Station Site Plan\CON3_SitePlan_2014_01_09.dwg

January-09-14 10:41:30 AM

SHREE.SHINDE



TITLE: **Site Plan**
Granville Station

DRAWN BY: SS

DATE: January 9, 2014

SCALE: 1:750

