


Appendix 1a

VIRGINIA PARK CONDOMINIUMS

SITE PLAN

SCALE: 1 : 500

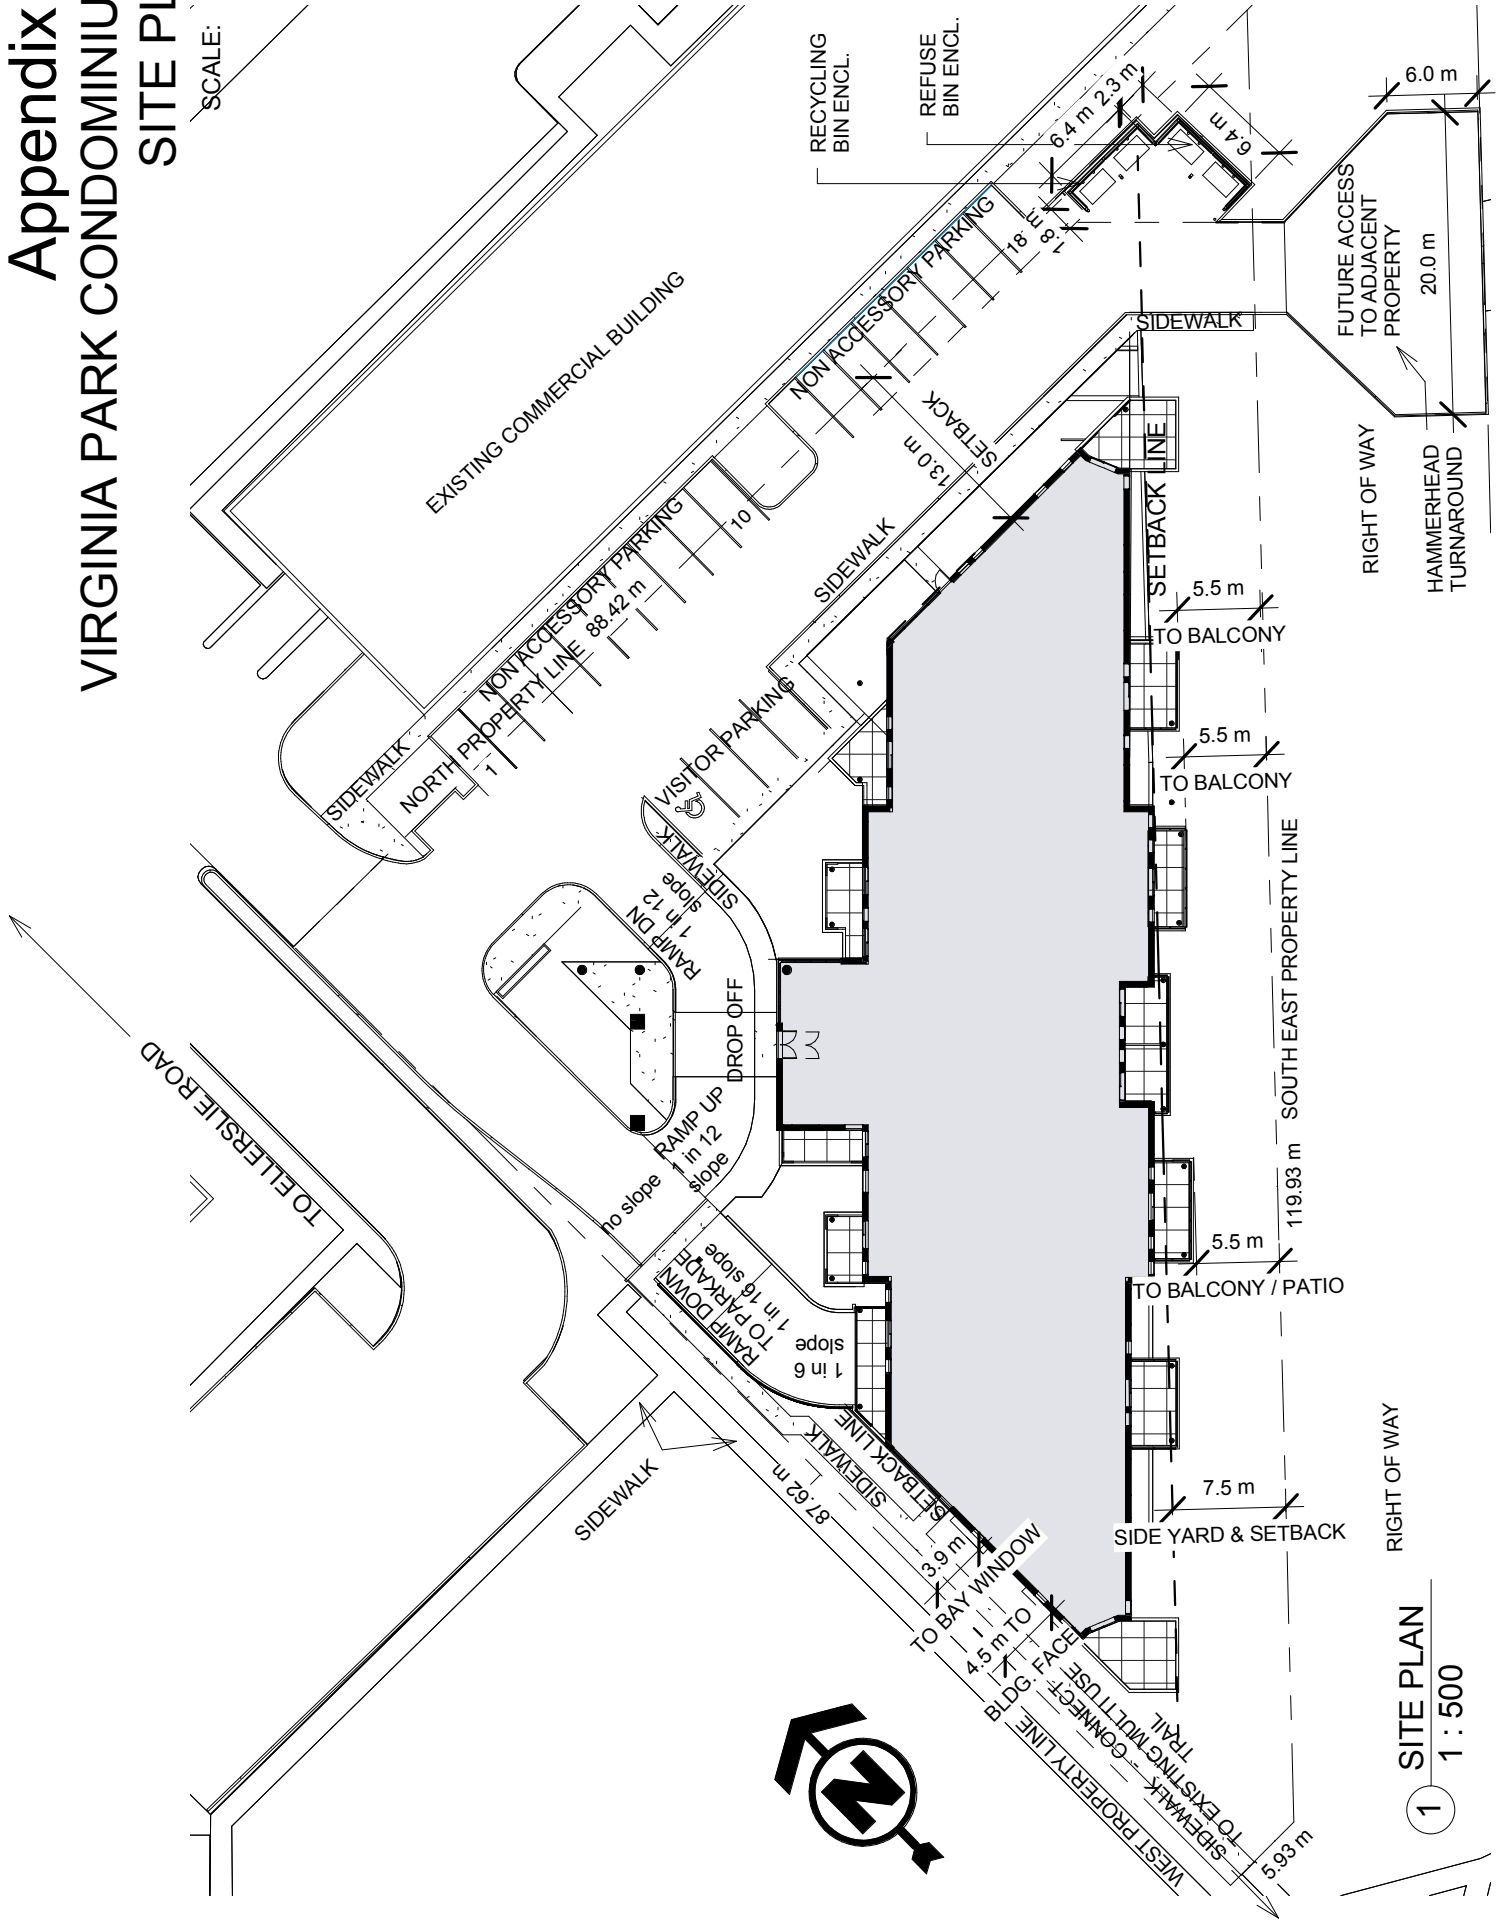



1 SITE PLAN
1 : 500

Appendix 1b

VIRGINIA PARK CONDOMINIUMS

SITE PLAN

SCALE: 1 : 500

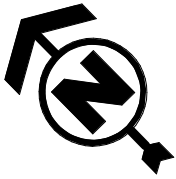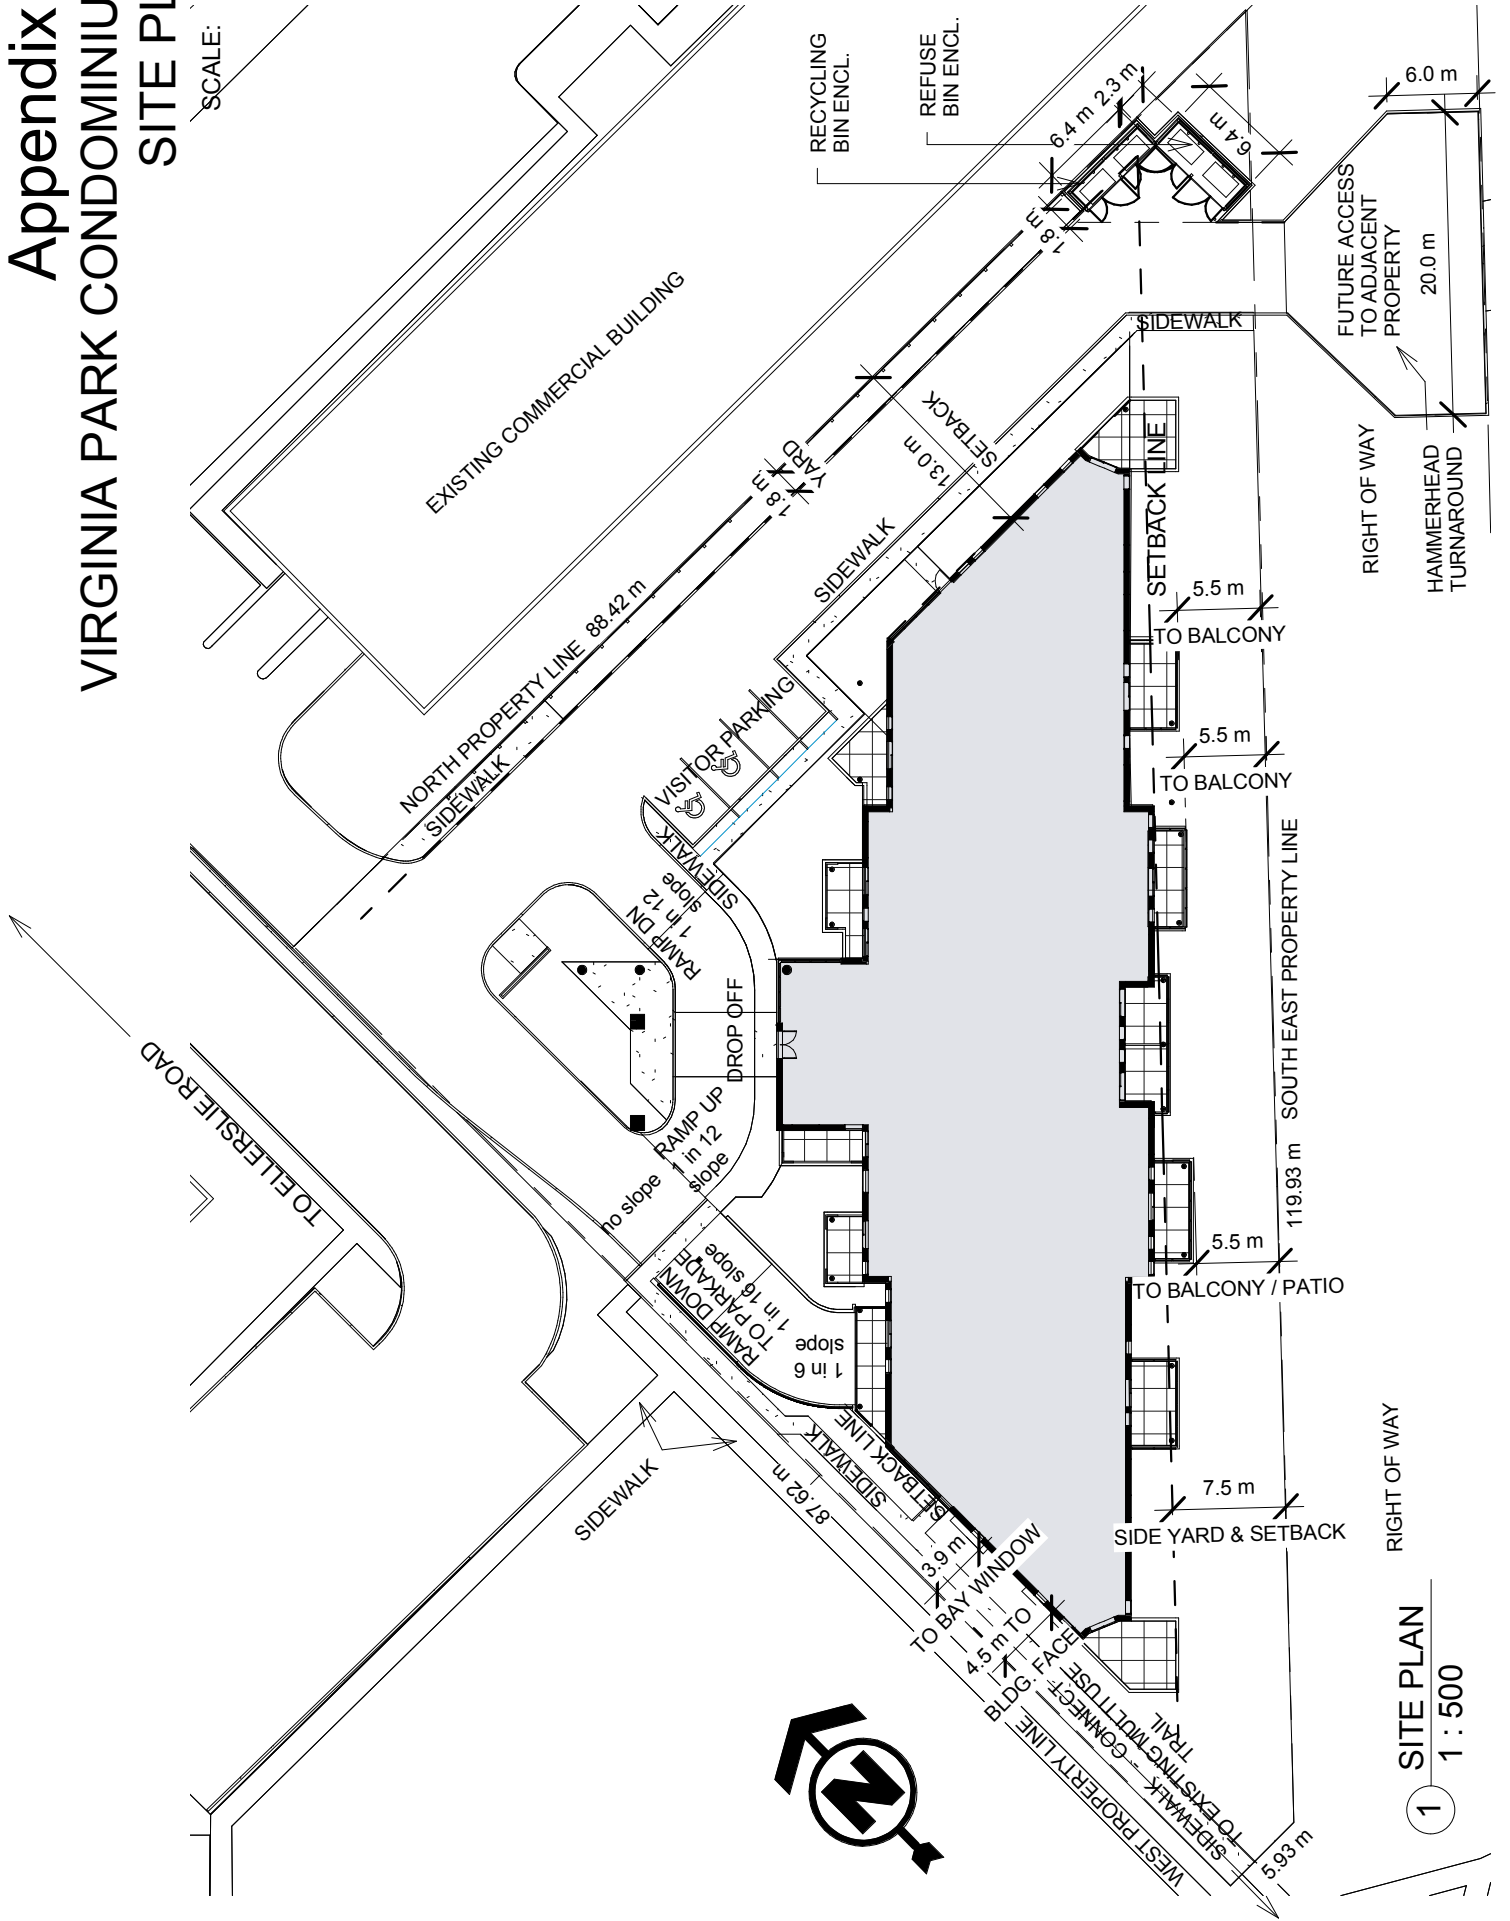


1 SITE PLAN
1 : 500

Appendix 2a

VIRGINIA PARK CONDOMINIUMS

NORTH EAST ELEVATION

SCALE: As indicated

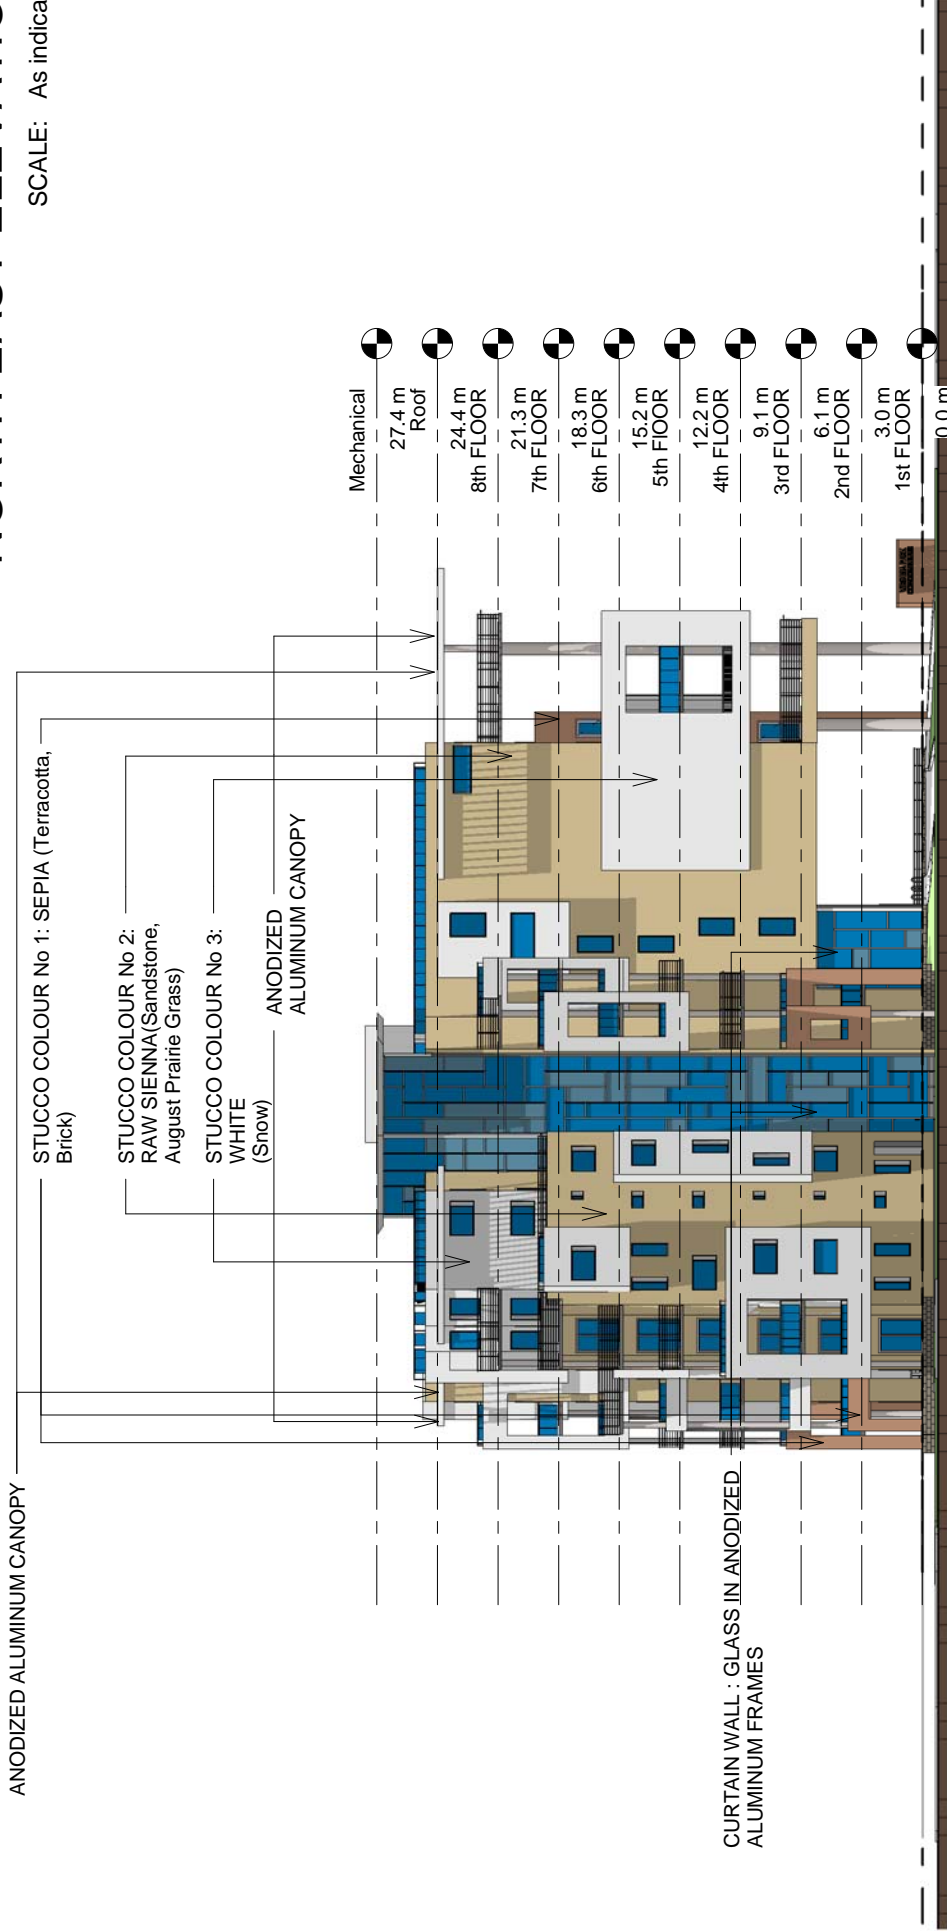

1 NORTH EAST ELEVATION
N.T.S.

Appendix 2b



VIRGINIA PARK CONDOMINIUMS

NORTH WEST ELEVATION

SCALE: As indicated




1 NORTH WEST ELEVATION
N.T.S.

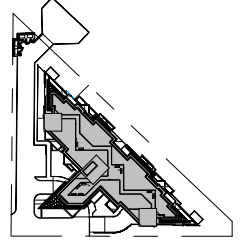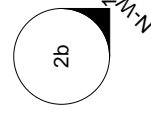


Appendix 2c

VIRGINIA PARK CONDOMINIUMS

SOUTH EAST ELEVATION

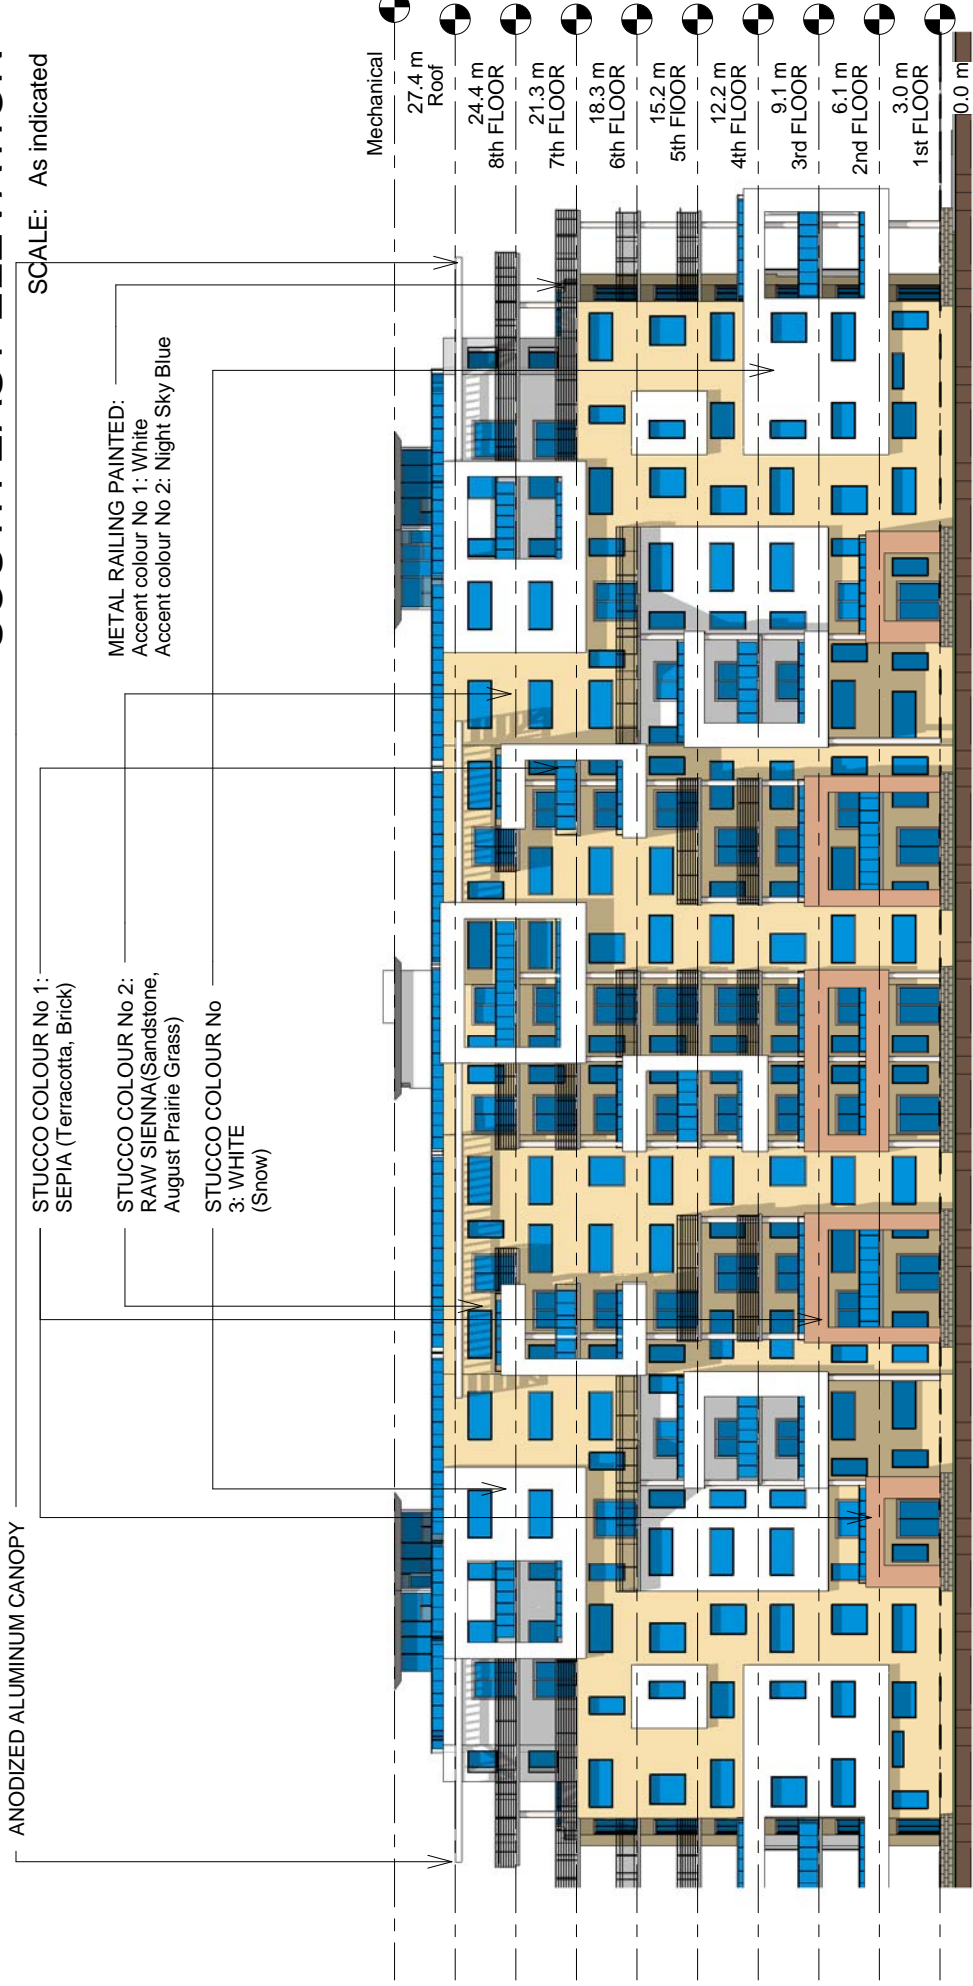

1 SOUTH EAST ELEVATION
N.T.S.

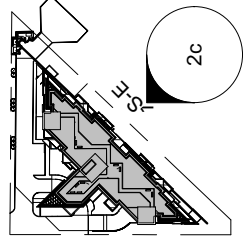

Appendix 2d

VIRGINIA PARK CONDOMINIUMS

SOUTH WEST ELEVATION

ANODIZED ALUMINUM CANOPY


STUCCO COLOUR No 1: SEPIA (Terracotta, Brick)

STUCCO COLOUR No 2: RAW SIENNA(Sandstone, August Prairie Grass)

STUCCO COLOUR No 3: WHITE (Snow)


SCALE: As indicated

METAL RAILING PAINTED:
 Accent colour No 1: White
 Accent colour No 2: Night Sky Blue

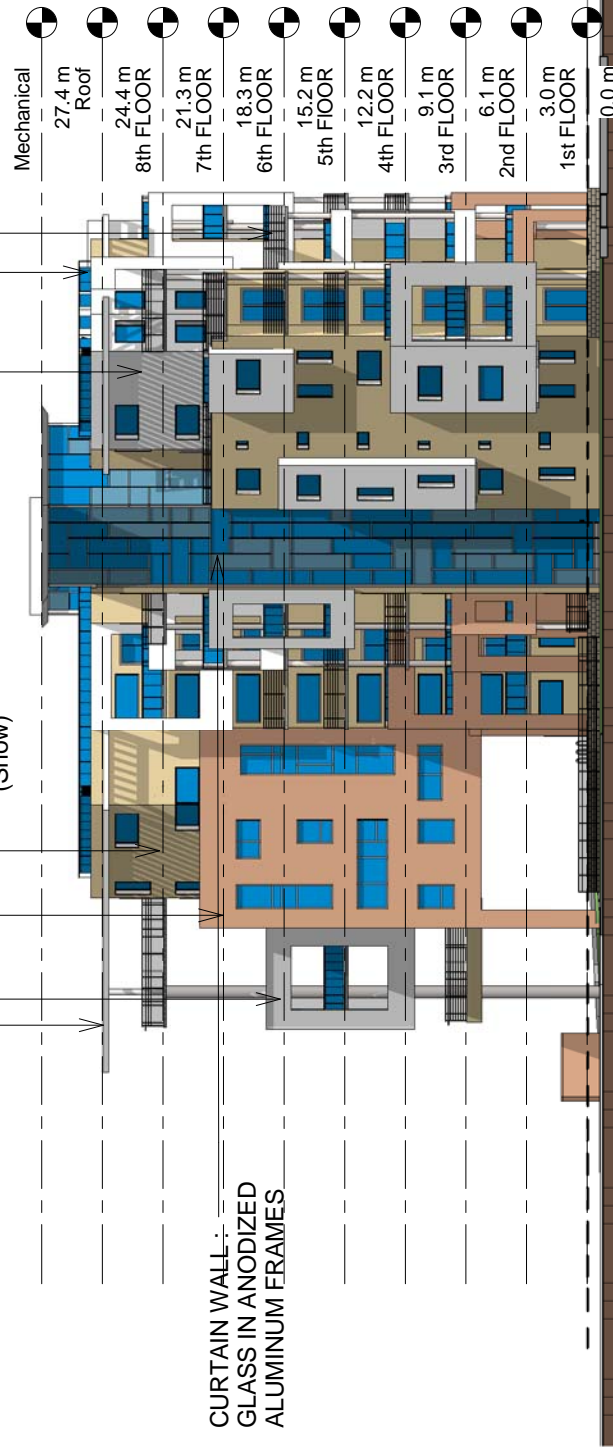

CURTAIN WALL:-
 GLASS IN ANODIZED ALUMINUM FRAMES

1 SOUTH WEST ELEVATION
 N.T.S.

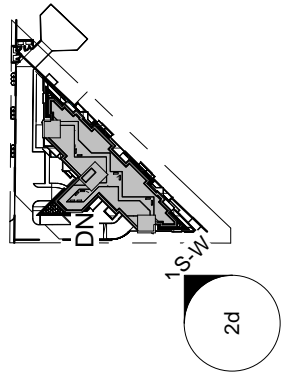


Appendix 3a

VIRGINIA PARK CONDOMINIUMS

UNDERGROUND PARKING PLAN

SCALE: 1 : 500

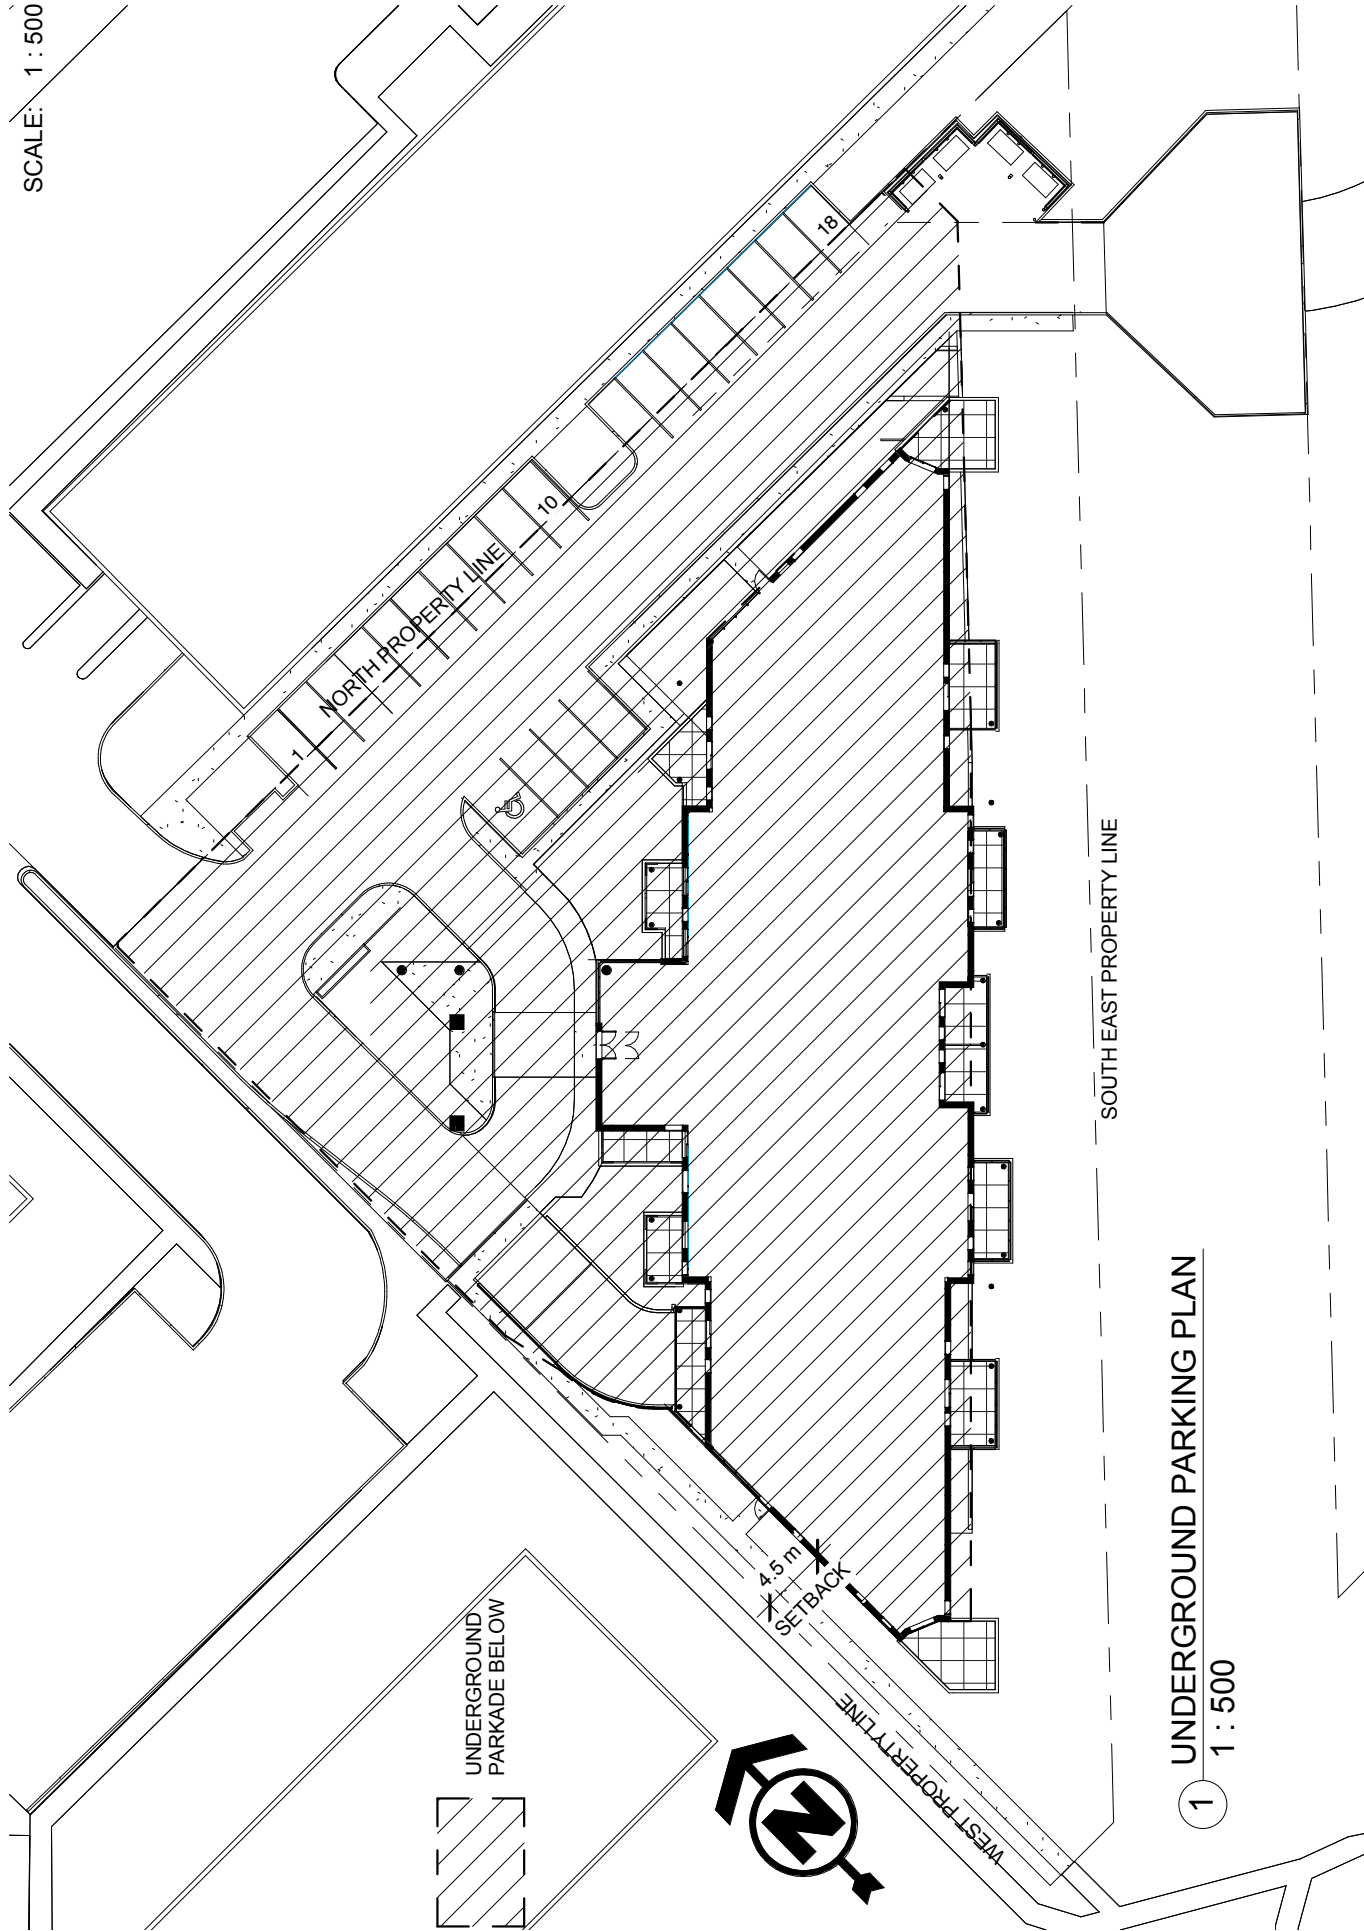


1 UNDERGROUND PARKING PLAN
1 : 500

Appendix 3b


VIRGINIA PARK CONDOMINIUMS

UNDERGROUND PARKING PLAN

SCALE: 1 : 500

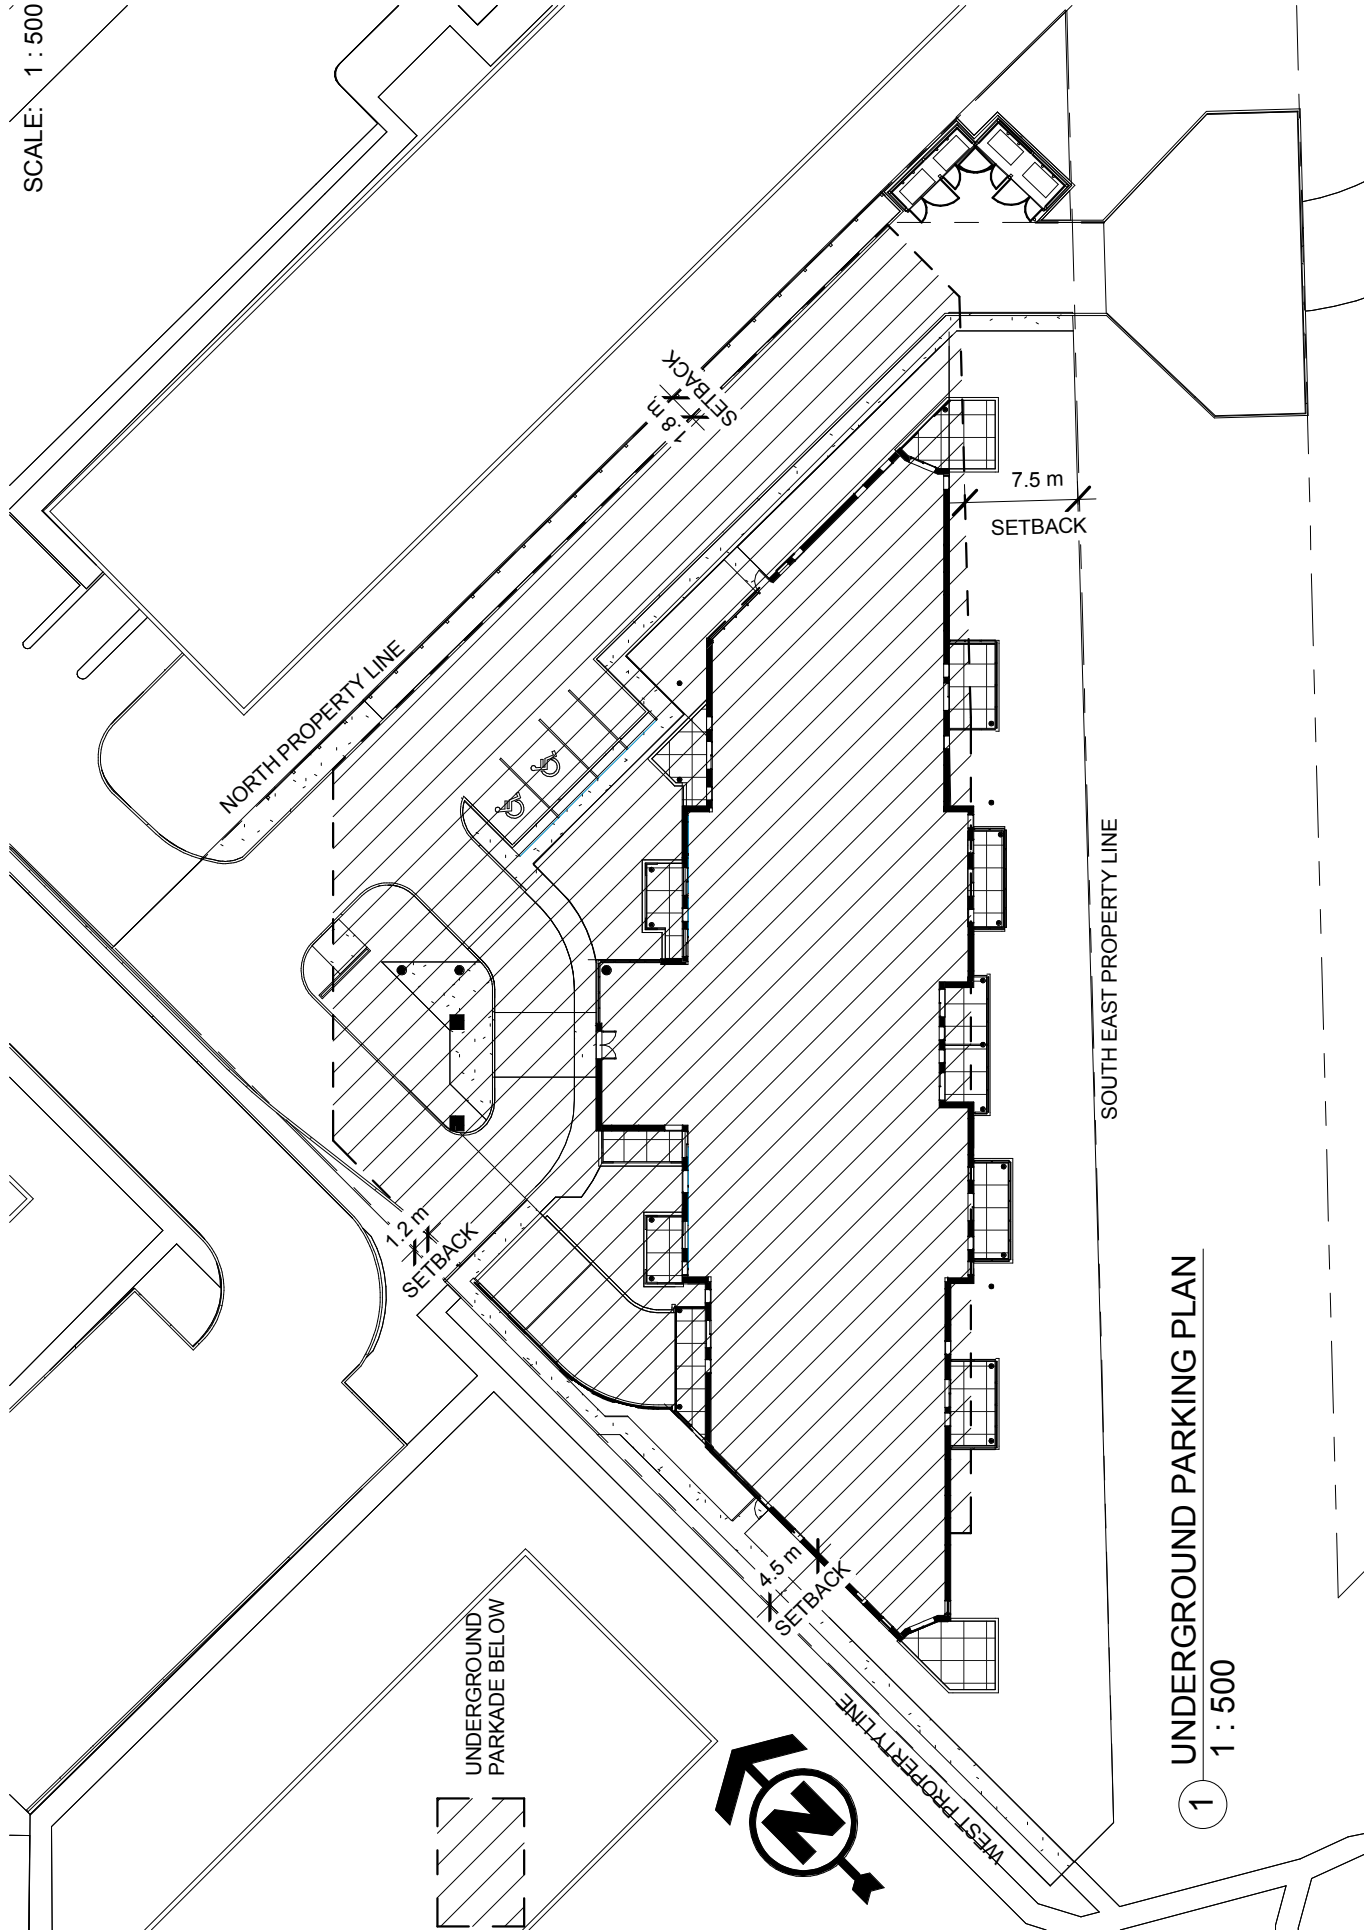

1 UNDERGROUND PARKING PLAN
1 : 500

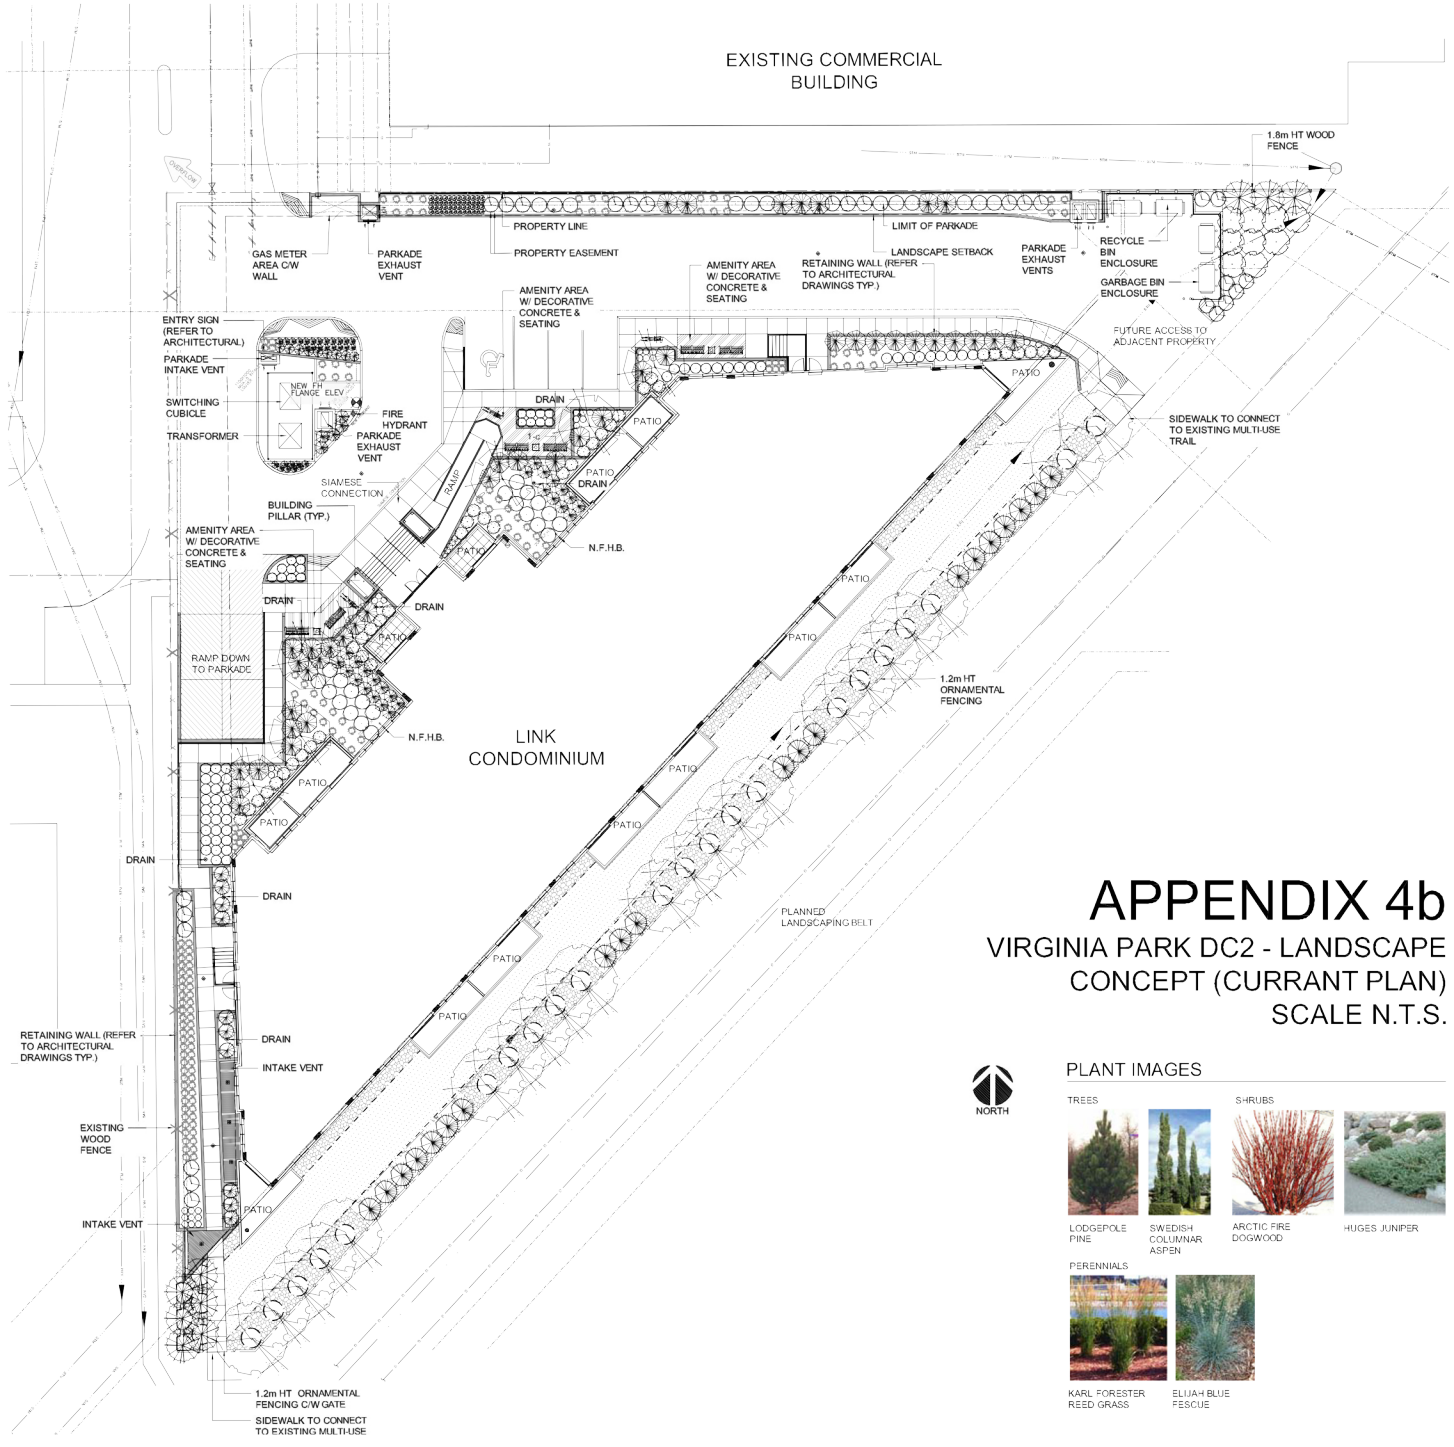

APPENDIX 4b

VIRGINIA PARK DC2 - LANDSCAPE CONCEPT (CURRANT PLAN)

SCALE N.T.S.



PLANT IMAGES



Appendix 5a

VIRGINIA PARK CONDOMINIUMS

AMENITY SPACE AND PEDESTRIAN CIRCULATION

SCALE: 1 : 500




Appendix 6a.i

VIRGINIA PARK CONDOMINIUMS

PARKING AND VEHICULAR CIRCULATION

SCALE: N.T.S.

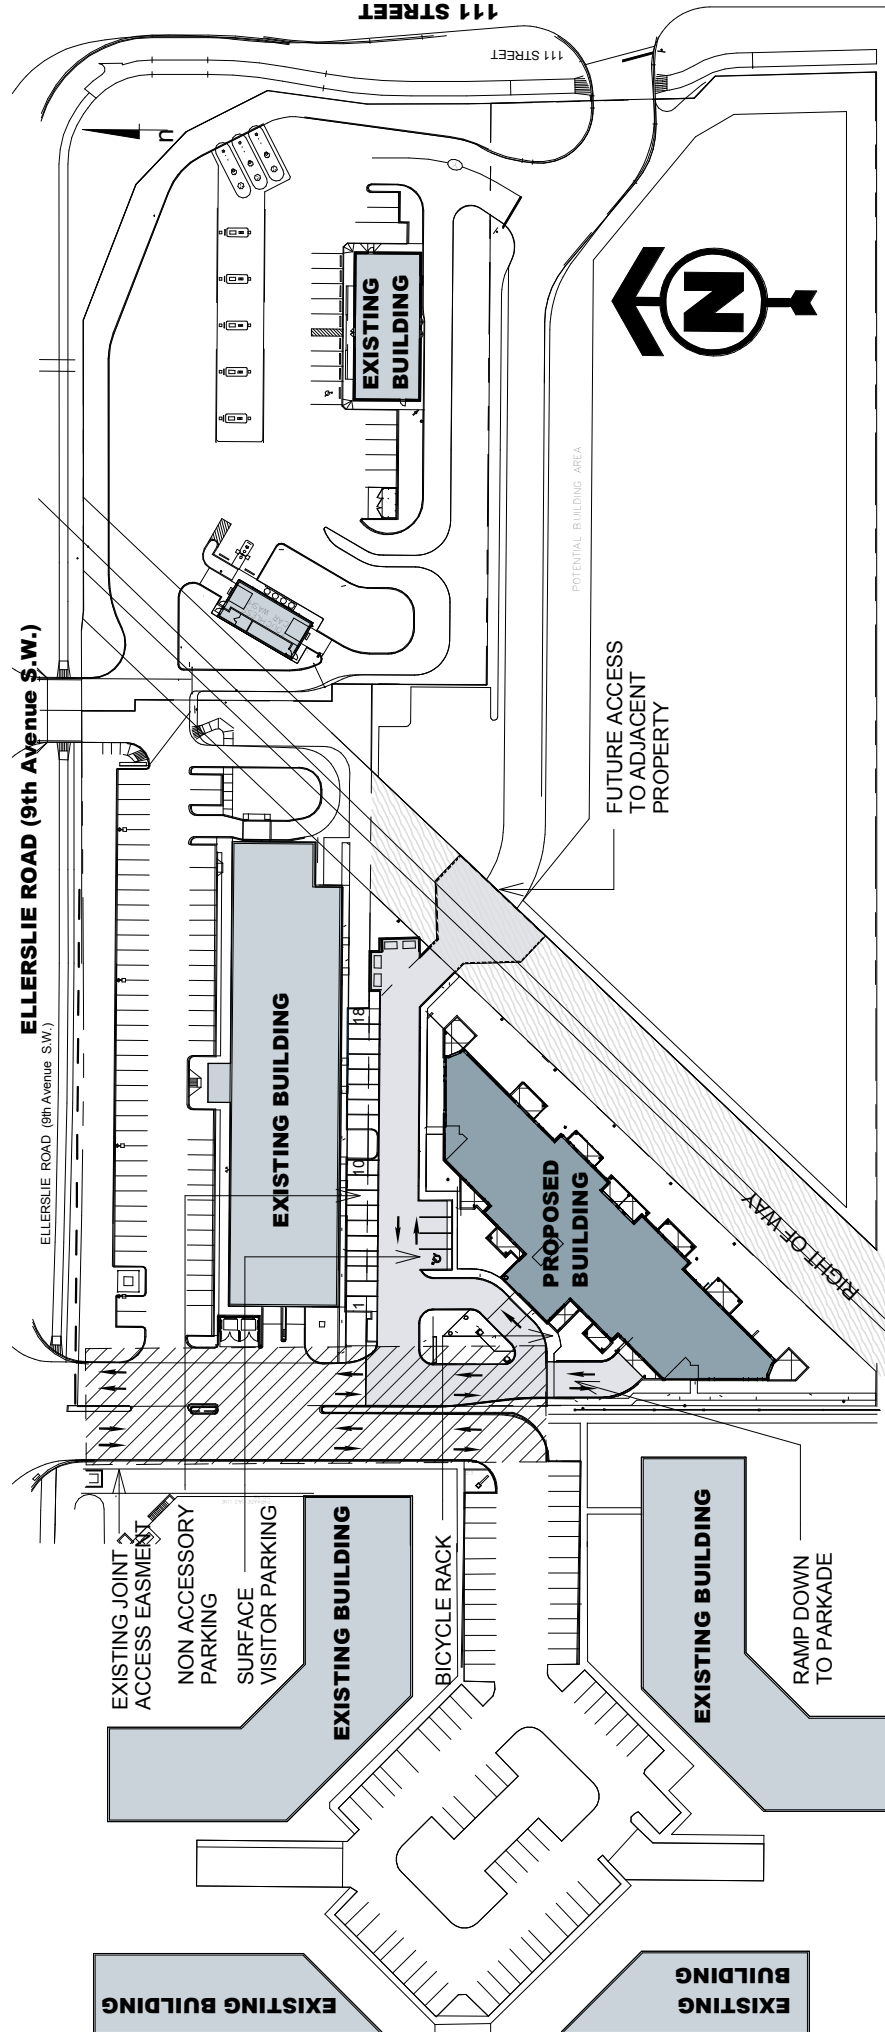

1 PARKING AND VEHICULAR CIRCULATION


N.T.S.

Appendix 6a.ii

VIRGINIA PARK CONDOMINIUMS

Parking & Vehicular Circulation

SCALE: N.T.S.

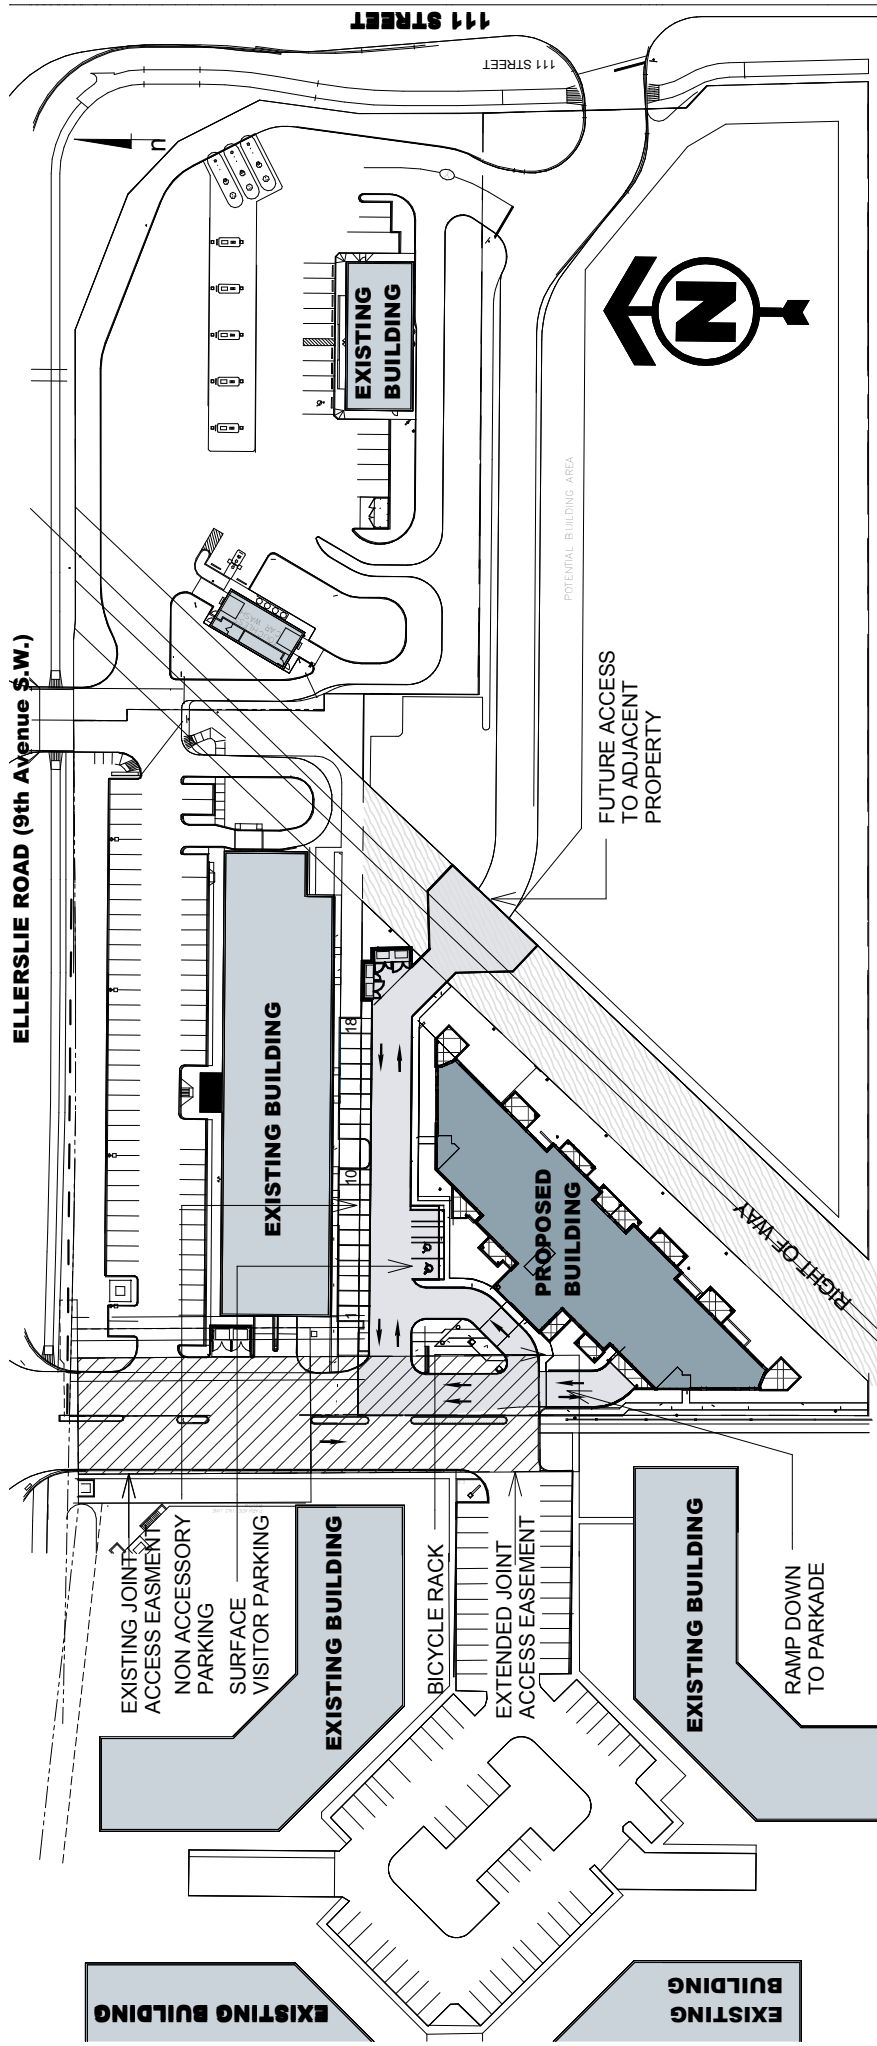

1 PARKING AND VEHICULAR CIRCULATION


N.T.S.

Appendix 6b.i

VIRGINIA PARK CONDOMINIUMS

PARKING AND VEHICULAR CIRCULATION

SCALE: N.T.S.

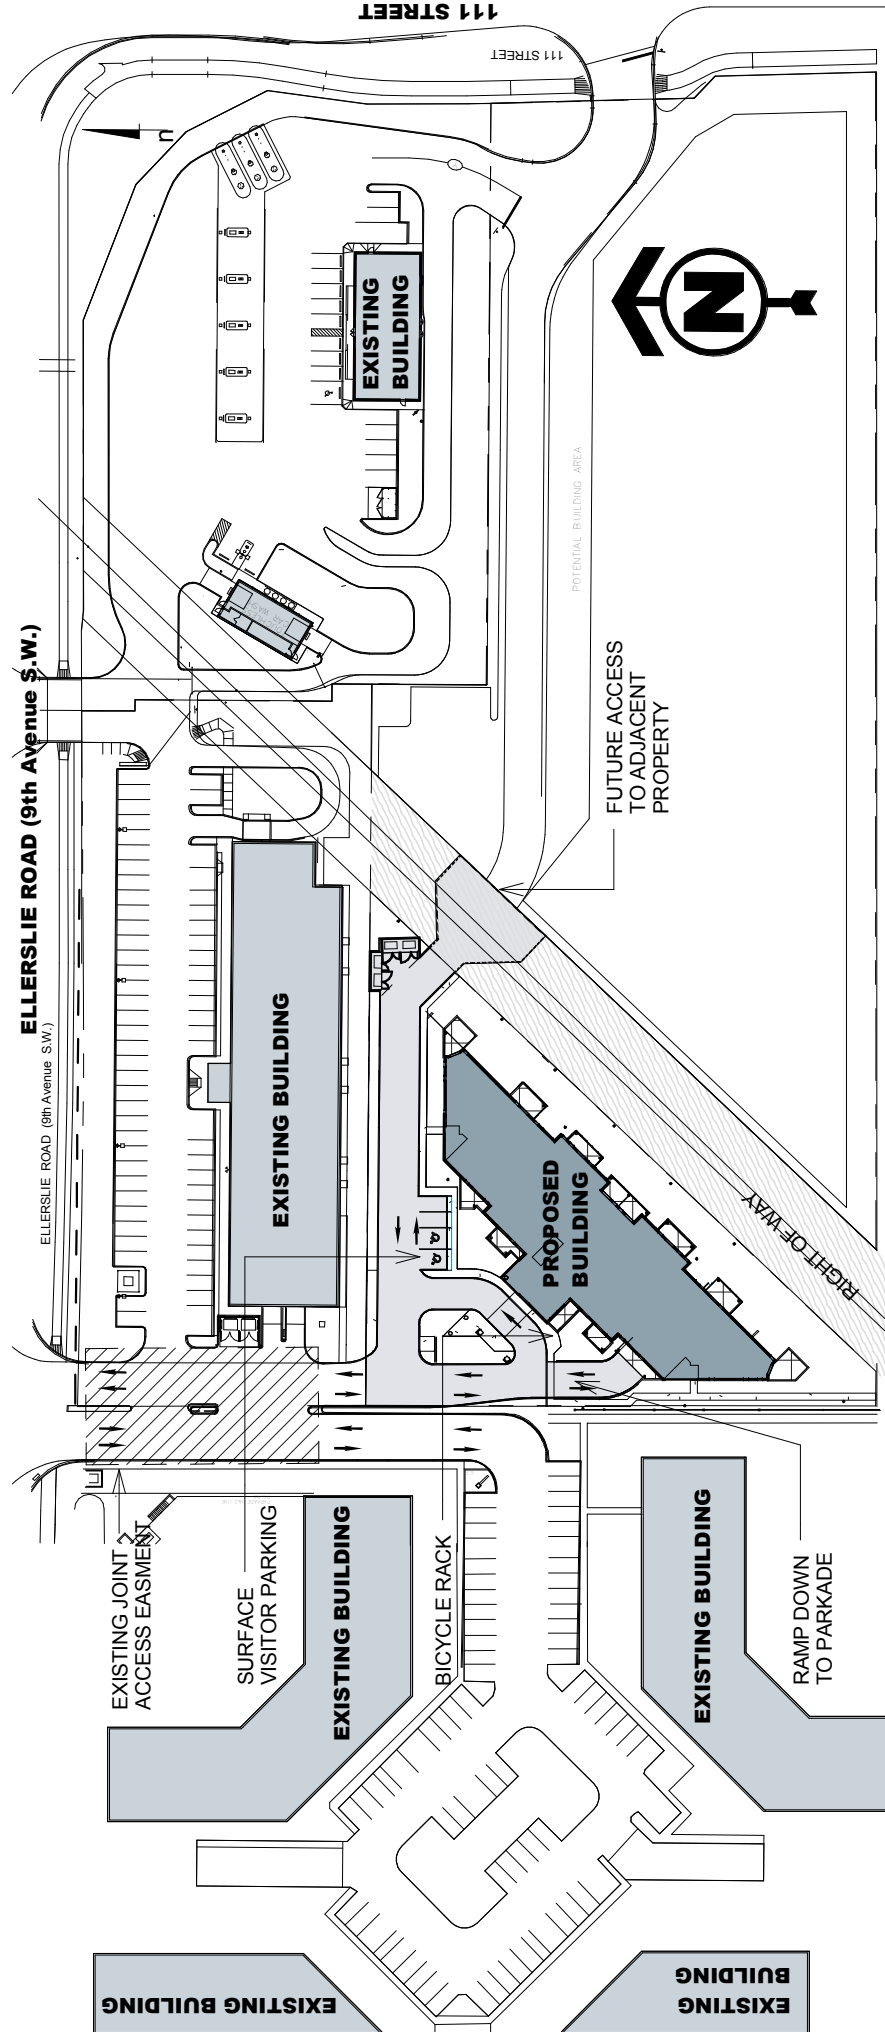

1 PARKING AND VEHICULAR CIRCULATION


N.T.S.

Appendix 6b.ii

VIRGINIA PARK CONDOMINIUMS

Parking & Vehicular Circulation

SCALE: N.T.S.

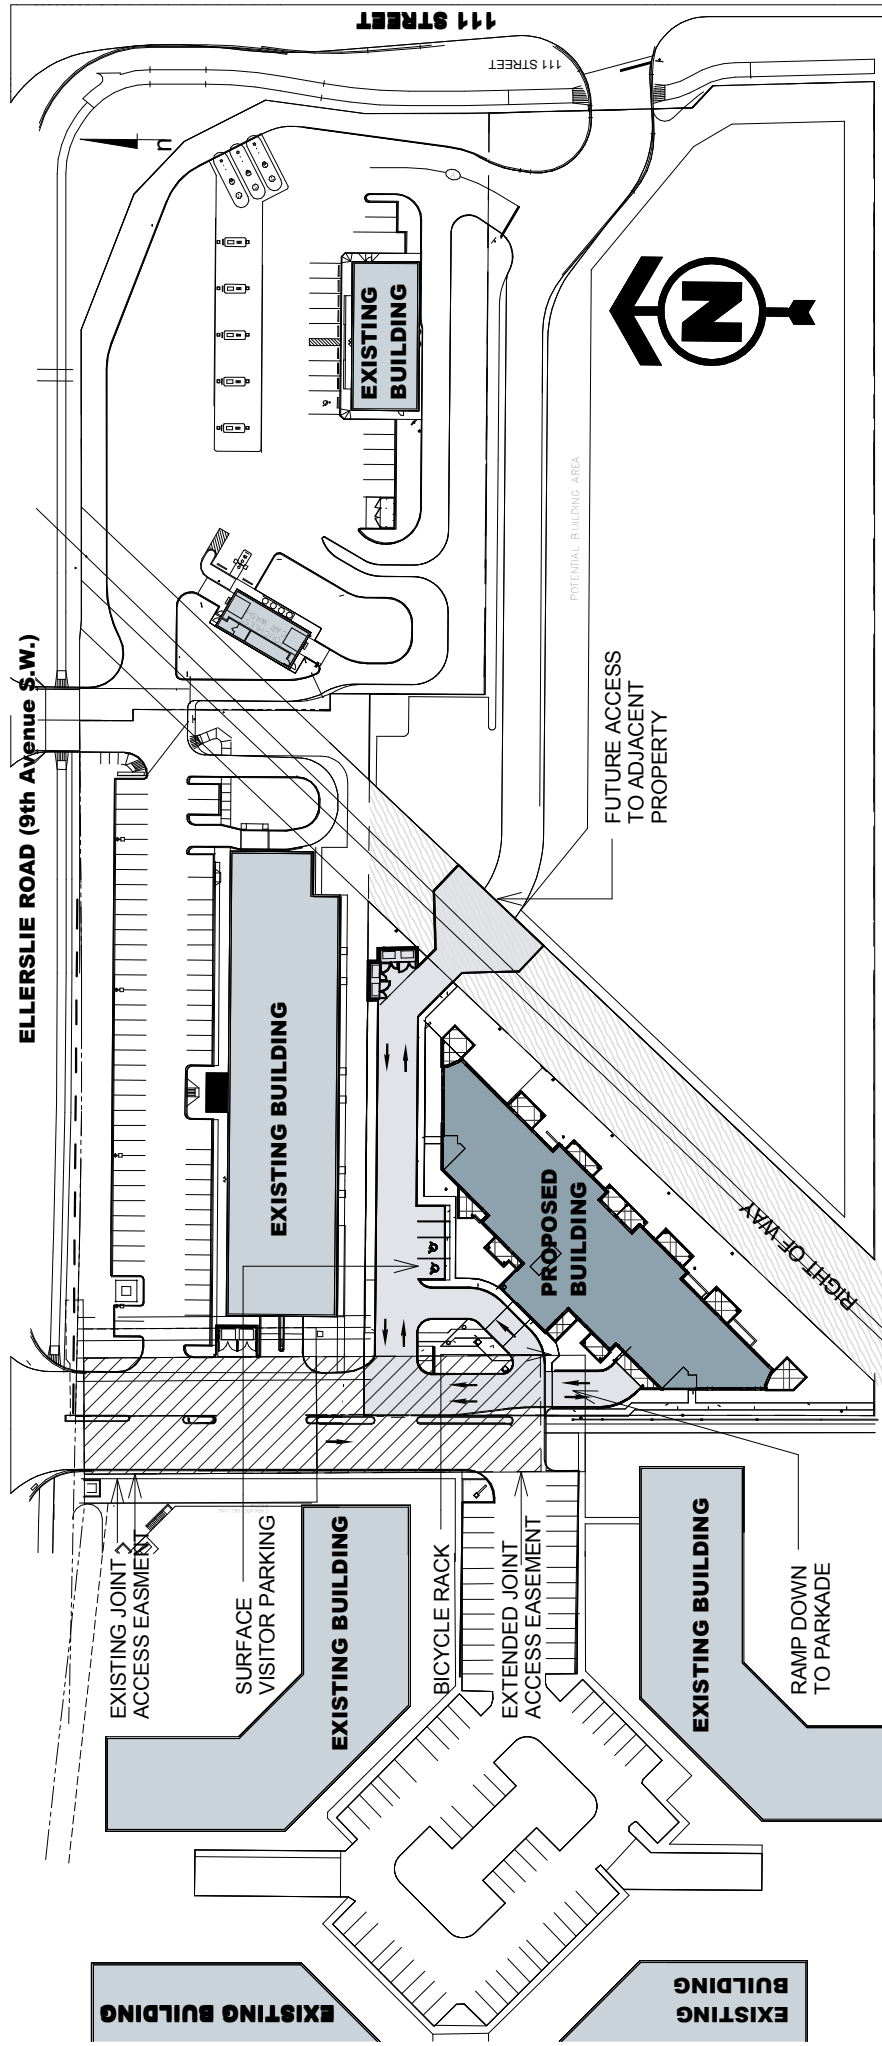

1 PARKING AND VEHICULAR CIRCULATION

N.T.S.