


C.W. tse architects htc
12204-106 ave. edmonton alberta T5N 0Z2
telephone (403) 482

W. wise architects ltd.
 2204-108 ave. edmonton, alberta
 telephone (403) 482 2358

TSN 022

MAIN FLOOR PLAN

SCALE : 1/16" = 1'-0"

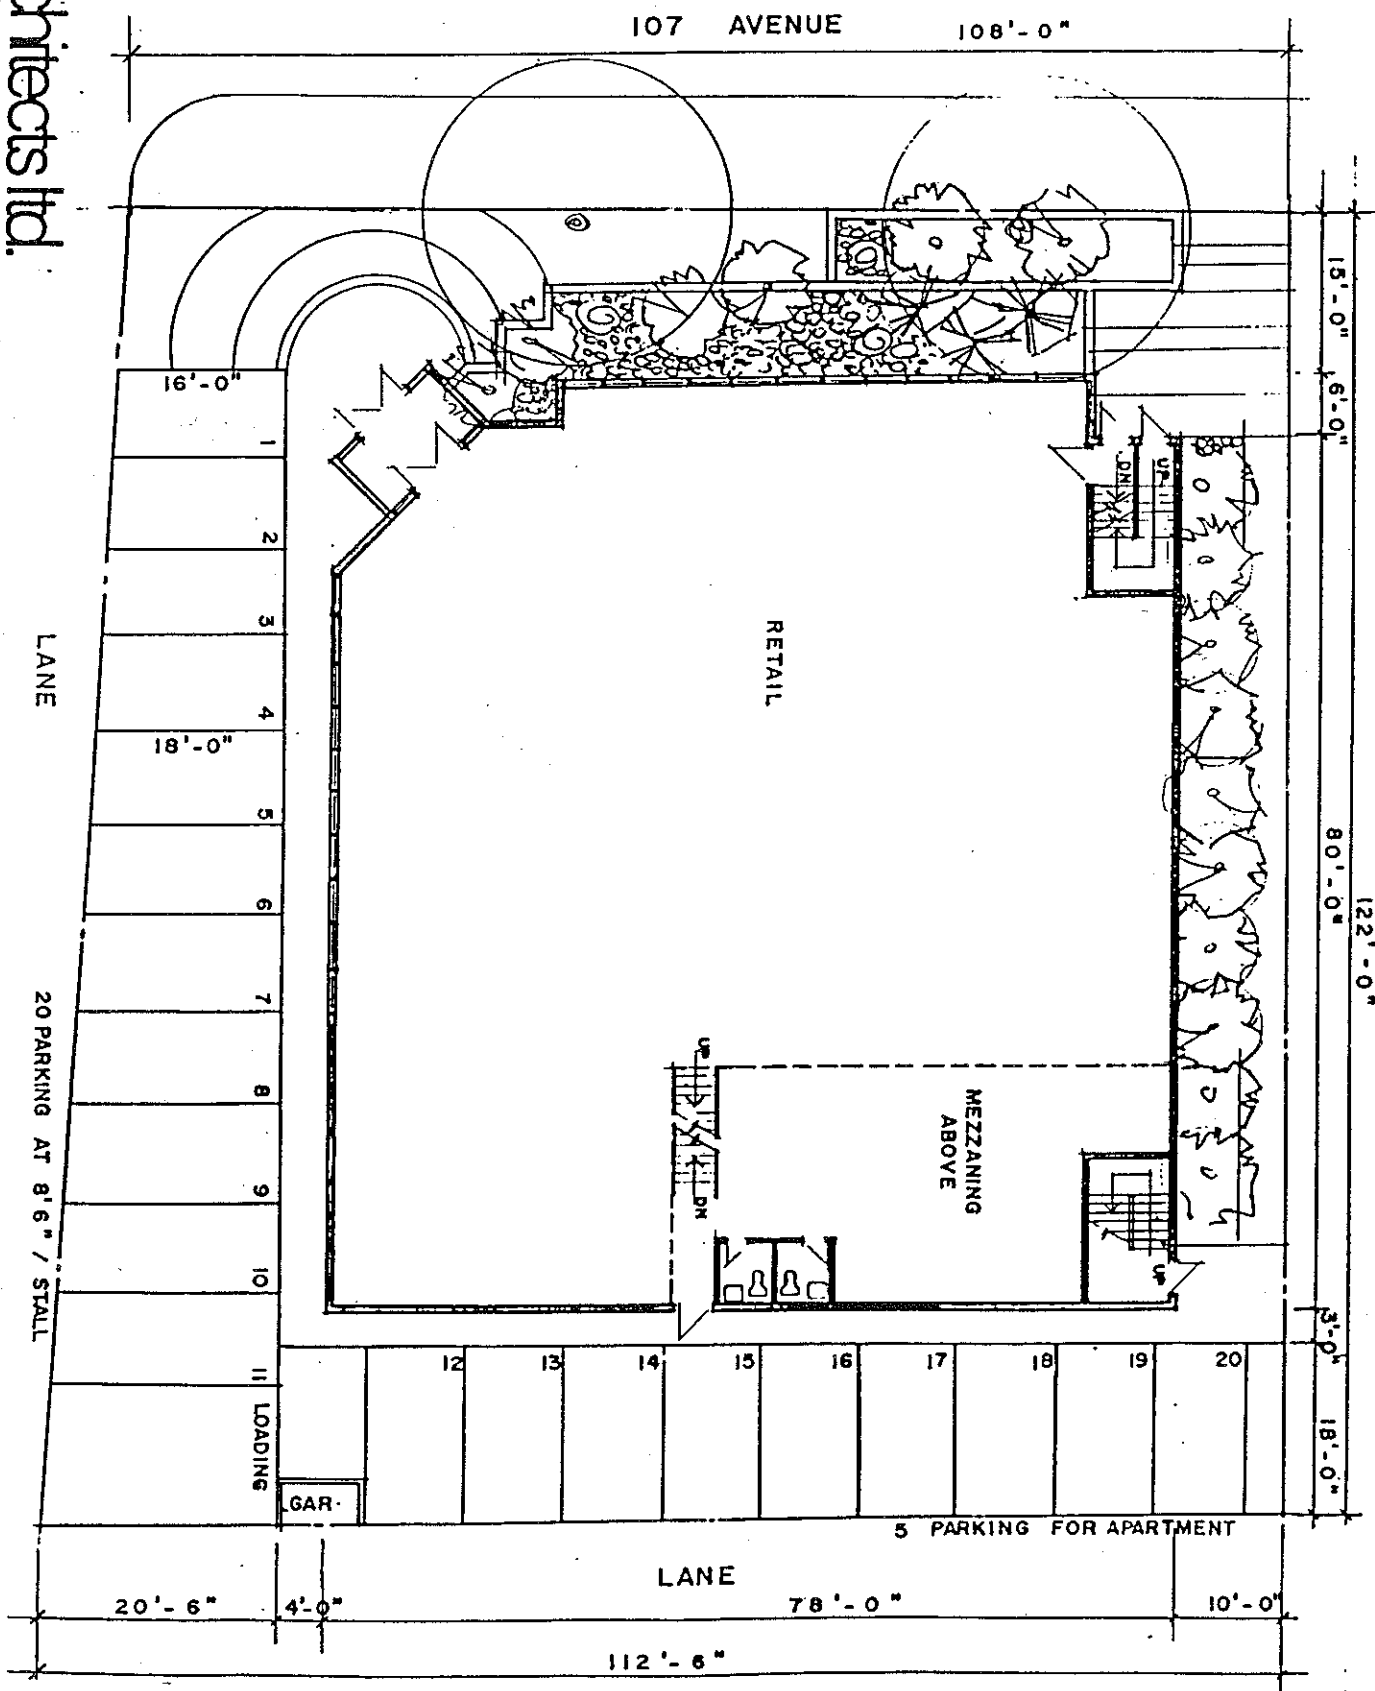

LANE

20 PARKING AT 8'6" / STALL

107 AVENUE

108'-0"

15'-0"

16'-0"

80'-0"

122'-0"

3'-0"

18'-0"

16'-0"

18'-0"

- 1
- 2
- 3
- 4
- 5
- 6
- 7
- 8
- 9
- 10
- 11 LOADING

GAR.

- 12
- 13
- 14
- 15
- 16
- 17
- 18
- 19
- 20

5 PARKING FOR APARTMENT

LANE

20'-6"

4'-0"

78'-0"


10'-0"

112'-6"

Witse architects ltd.
04-106 ave. edmonton, alberta
phone (403) 482 2368
TSN QZ2

BASEMENT FLOOR PLAN

SCALE 1/16" = 1'-0"

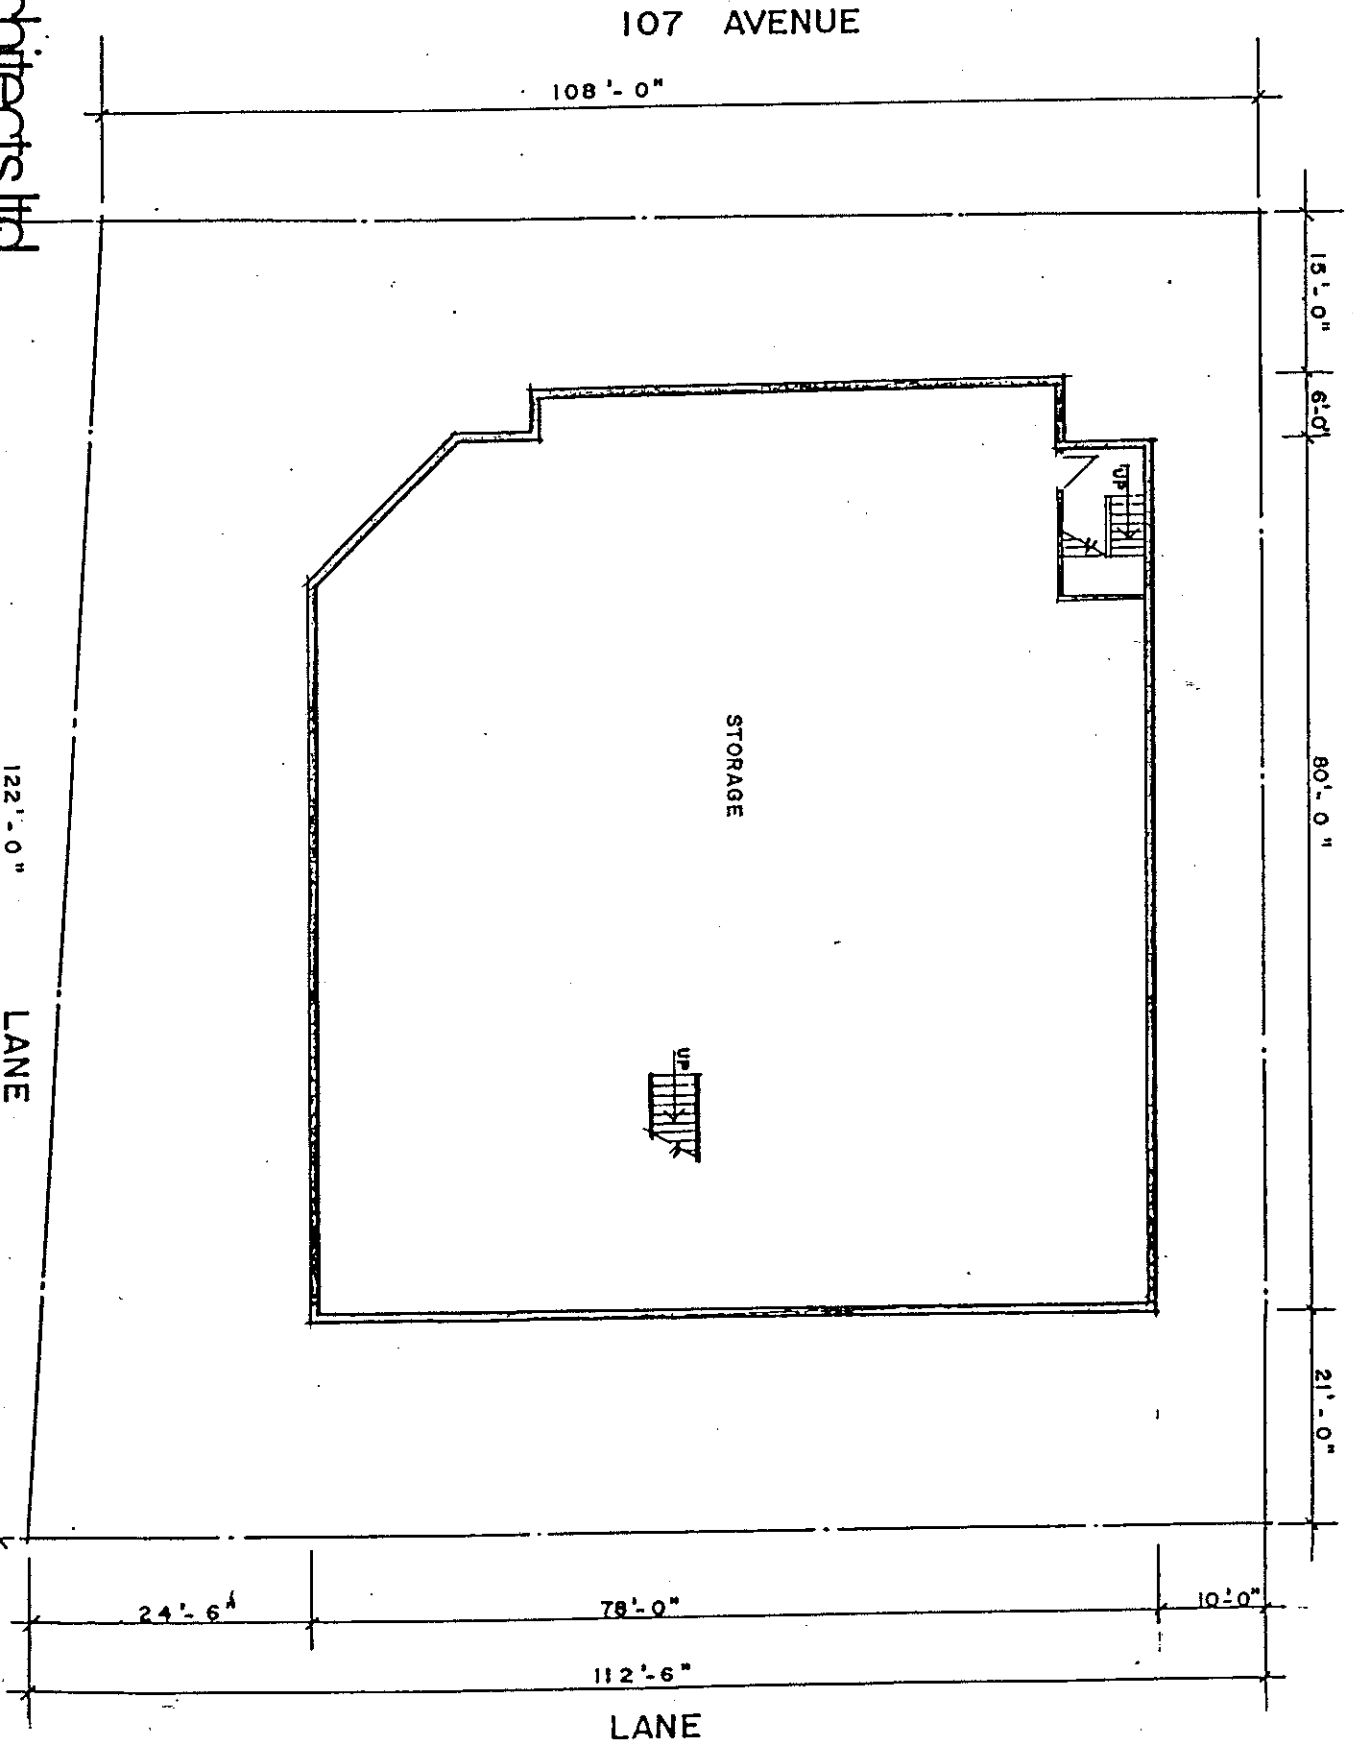


SECOND FLOOR PLAN

SCALE 1/16" = 1'-0"

LANE

107 AVENUE



108'-0"

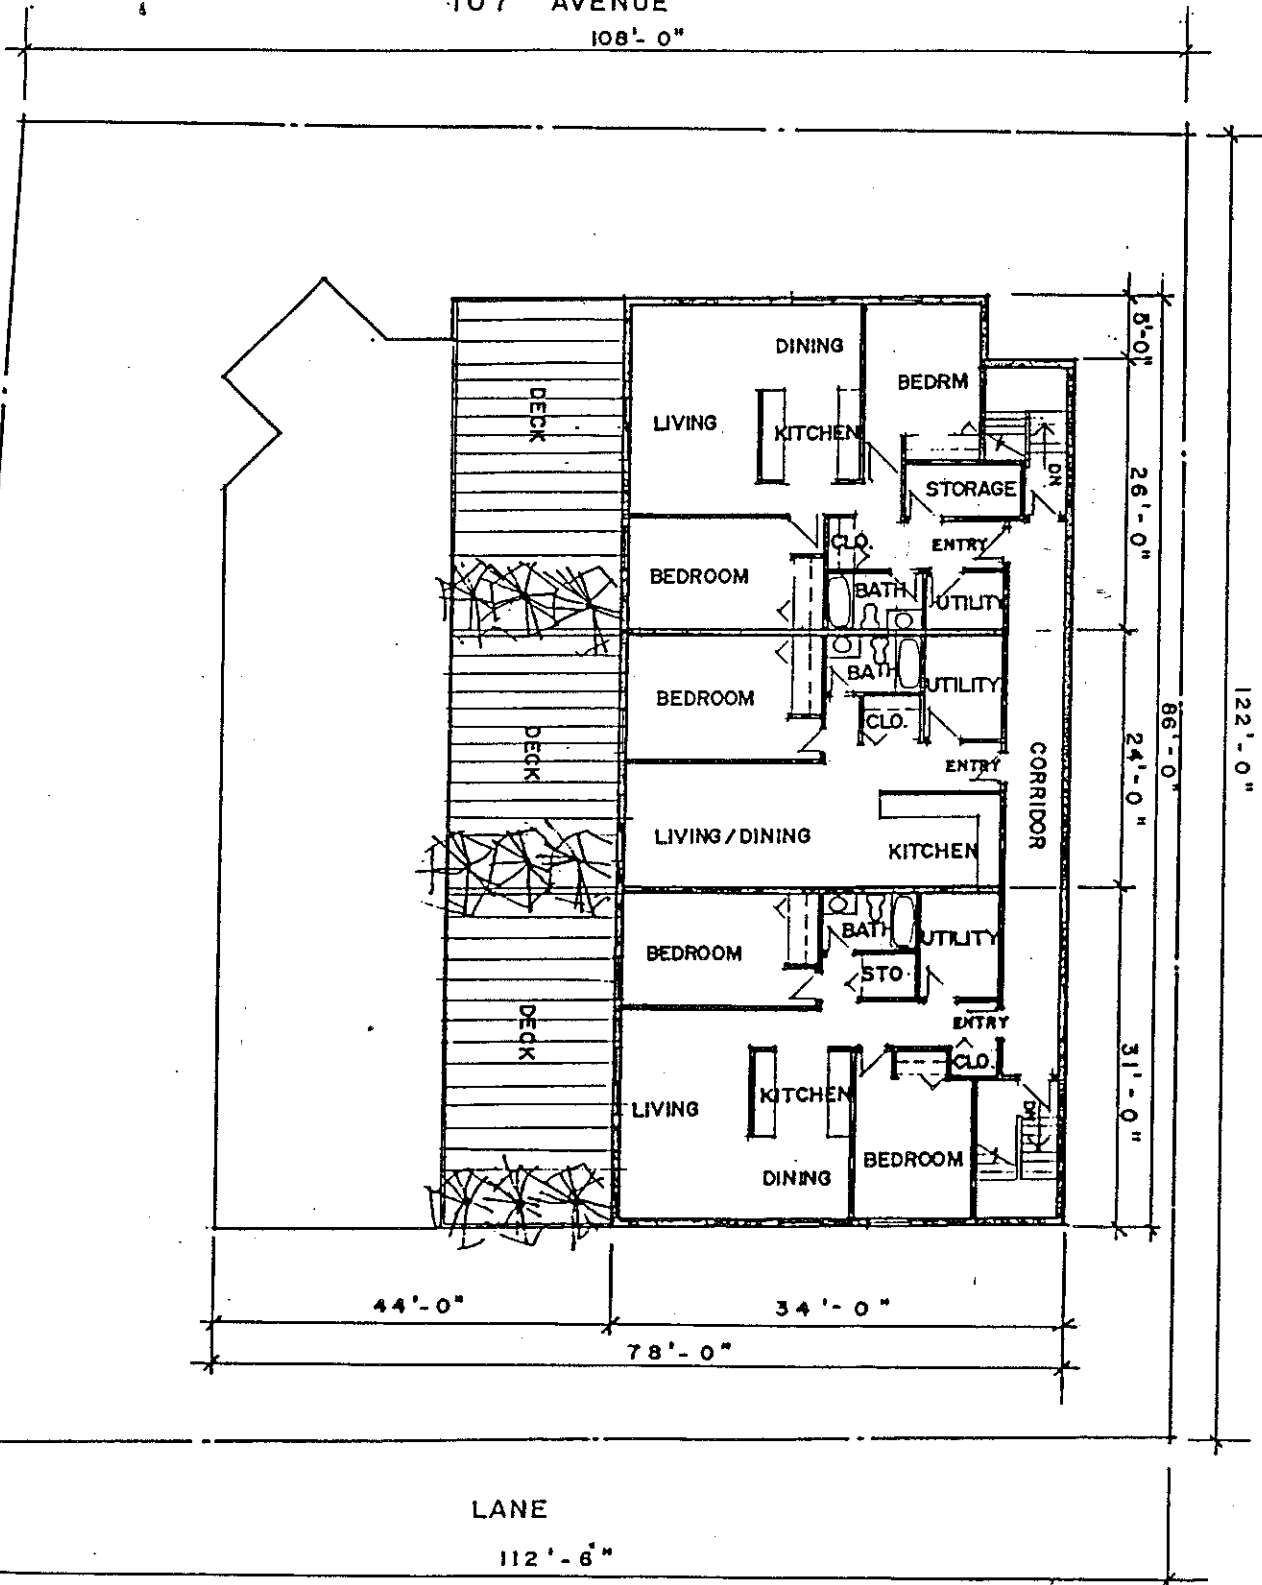


LANE

112'-6"



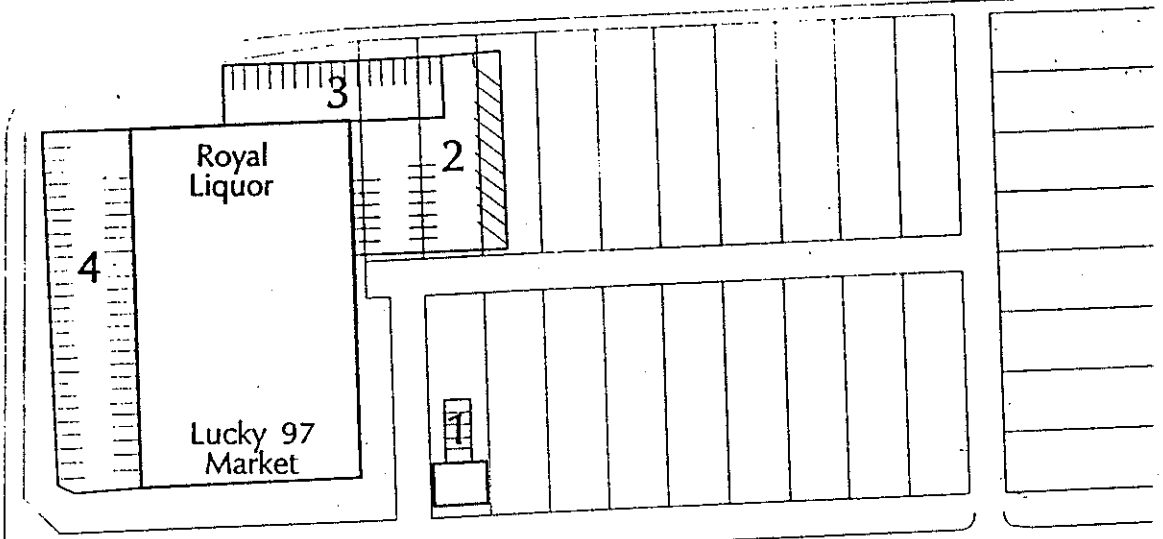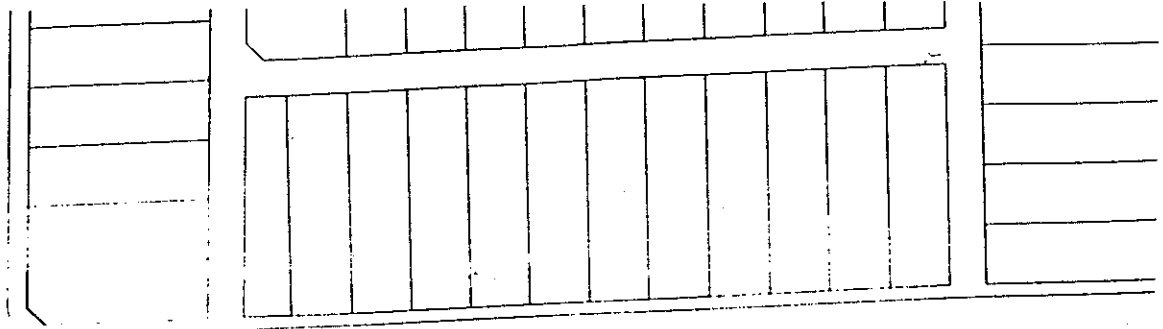

5 107 AVE.

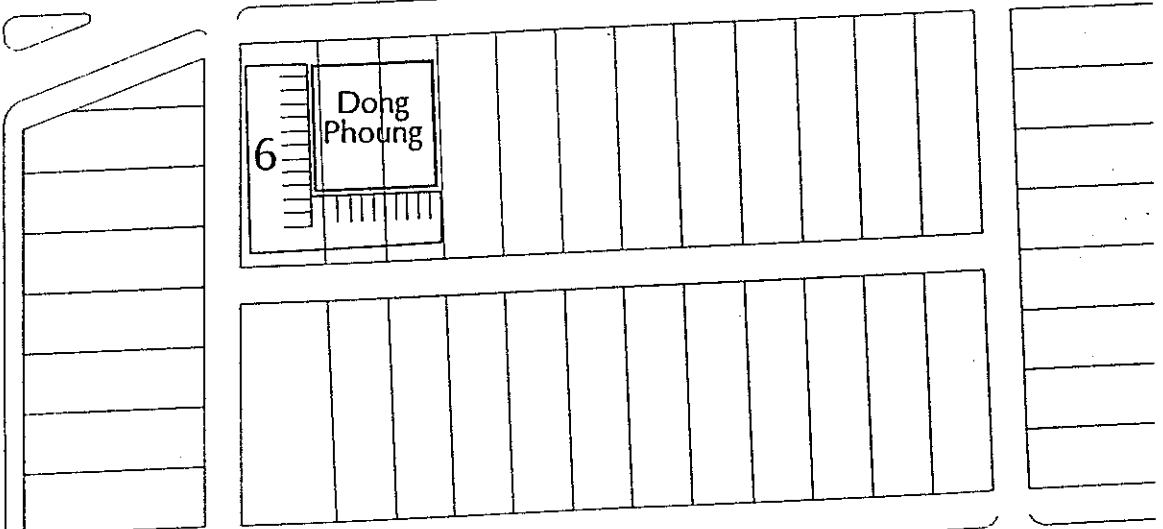

106A AVE.

97 ST.