


SITE LEGEND

- (A) ART WORK
- PEDESTRIAN EASEMENT
- DEVELOPMENT AREA
- P PARKING AREA
- [Stippled Box] EXTENT OF POTENTIAL BUILDING OR ATRIUM
- [Diagonal Lines Box] MAX BUILDING HT 2 STOREYS
- [Cross-hatch Box] MAX BUILDING HT 3 STOREYS
- [Diagonal Lines Box] MAX BUILDING HT 4 STOREYS
- [Diagonal Lines Box] MAX BUILDING HT 8 STOREYS
- [Diagonal Lines Box] MAX BUILDING HT 9 STOREYS
- [Solid Grey Box] SINGLE FAMILY DWELLING
- ⇩ 2-STOREY EMERGENCY ACCESS /VIEW CORRIDOR

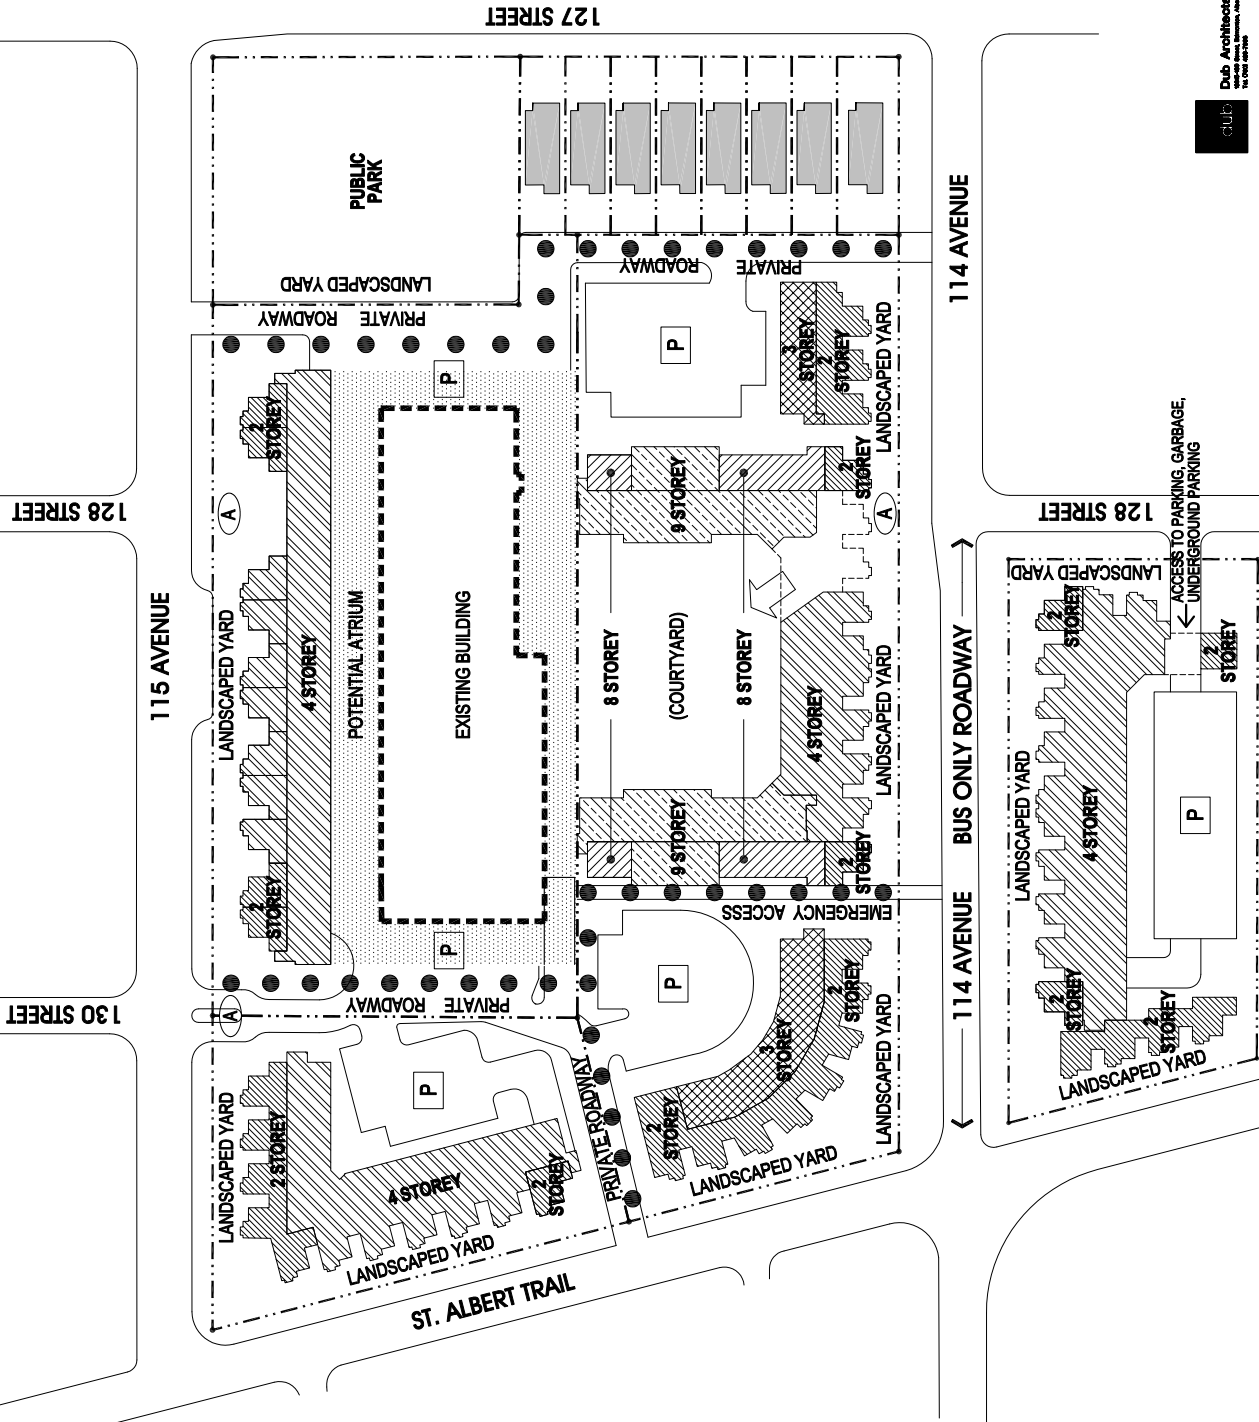

INGLEWOOD GARDENS

DC2 Site Plan
SCALE: N.T.S.

APPENDIX II