


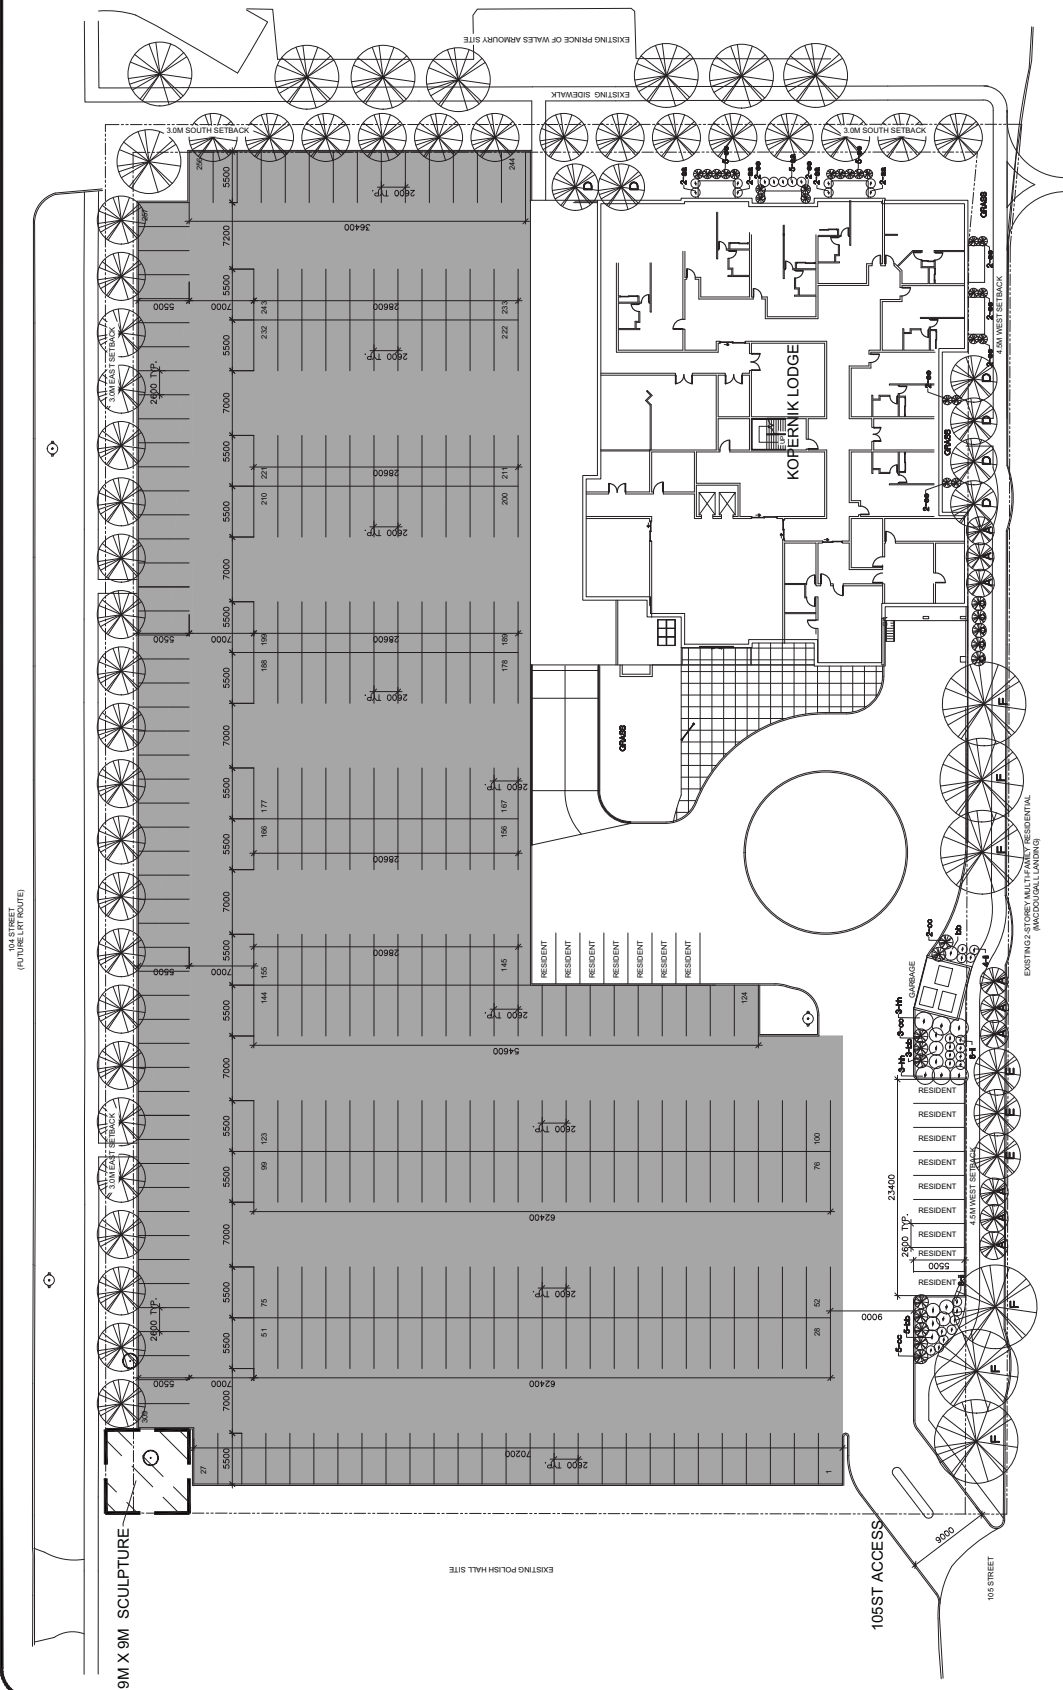


9M X 9M SCULPTURE



**LEGEND**  
SHADED AREA'S - NON-ACCESSORY PARKING

LEGAL DESCRIPTION	LOT 6
BLOCK	4D
PLAN	982-63358
MUNICIPAL ADDRESS	10911 - 105 STREET NW, EDMONTON, ALBERTA

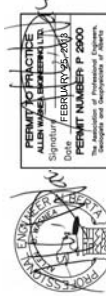

**ALLEN WASIELESKI ENGINEERING LTD.**  
MECHANICAL CONSULTING  
10019 - 99 Avenue NW  
Edmonton, Alberta T6E 2E7  
PH: (780) 524-5508 FAX: (780) 524-5216

PROJECT TITLE:  
**KOFERNIK LODGE**  
10911 - 105 STREET NW  
EDMONTON, ALBERTA

DRAWING TITLE:  
**SITE PLAN**

SCALE:	AS NOTED
DRAWN BY:	C.M.
CHECKED BY:	
DATE:	
DRAWING NUMBER:	A1 OF 1

0902 - FLUTED BY C.M. JANUARY 10, 2013

**SITE PLAN**  
SCALE: 1:250

Appendix II