




BRASS III

80th Avenue

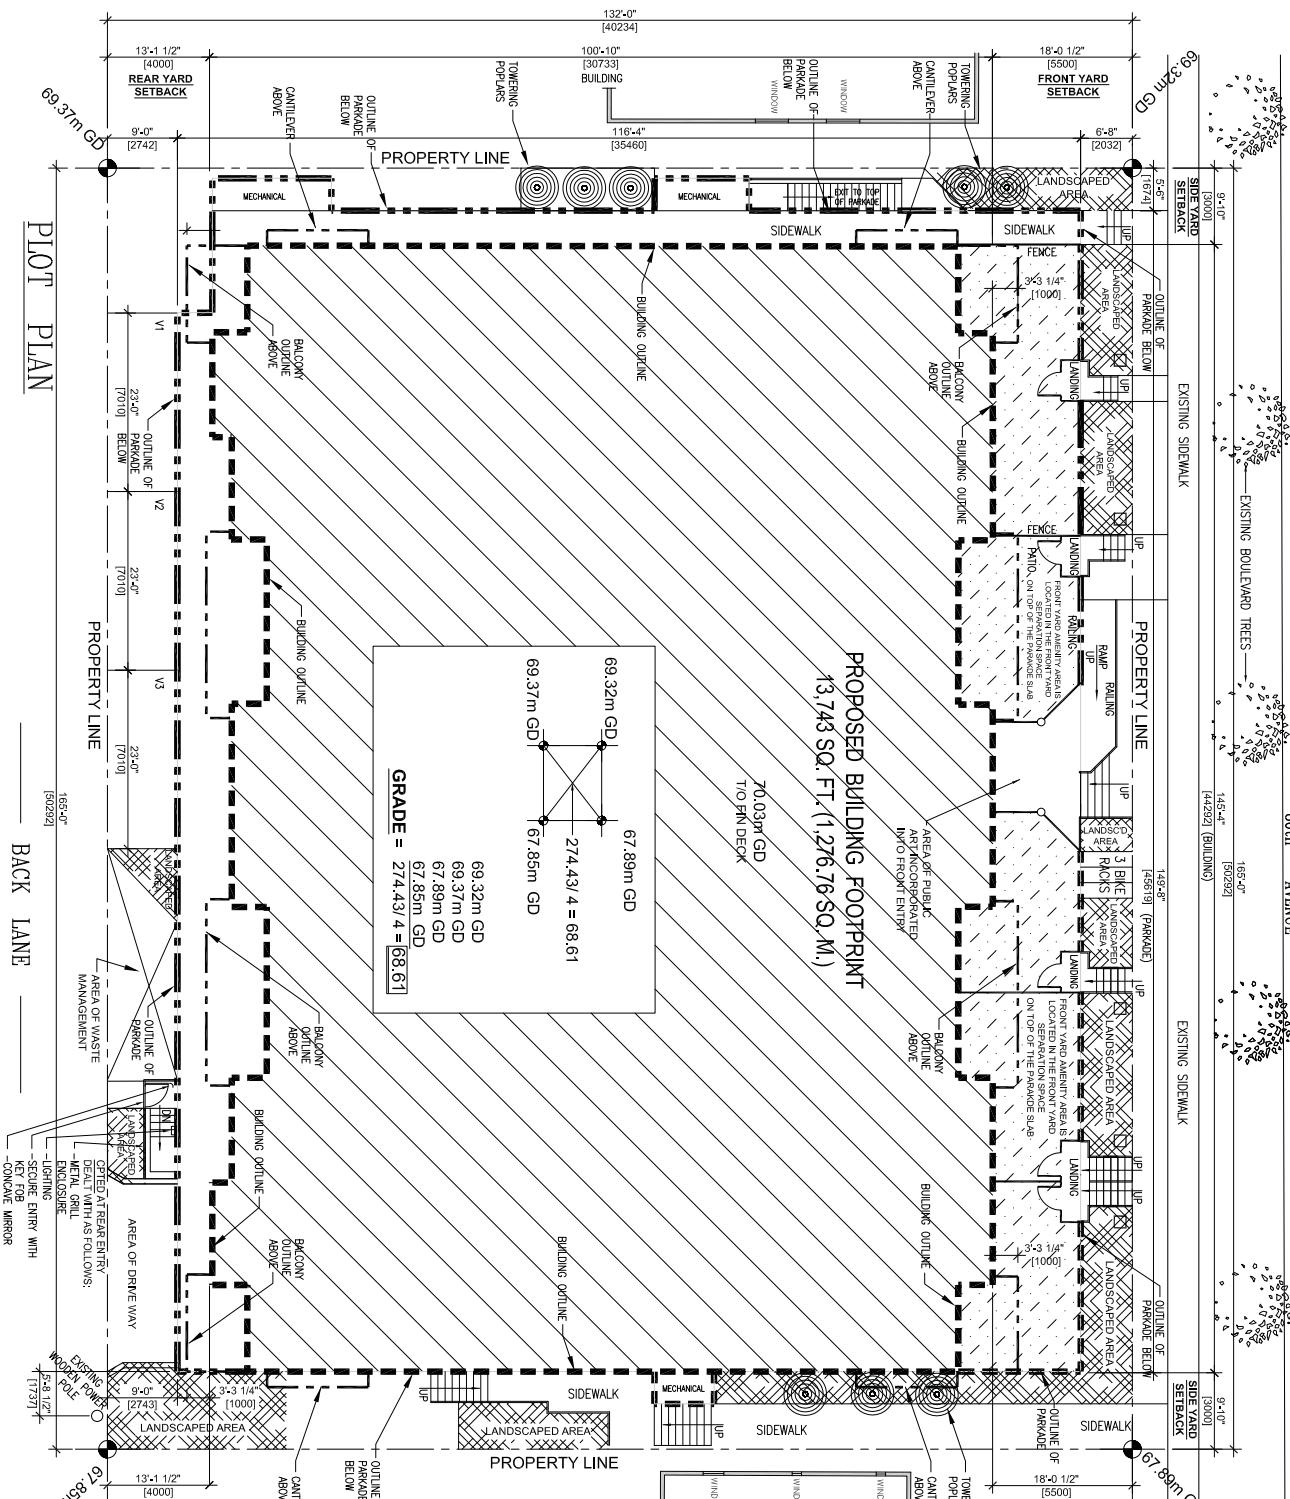



BRASS III

80th Avenue

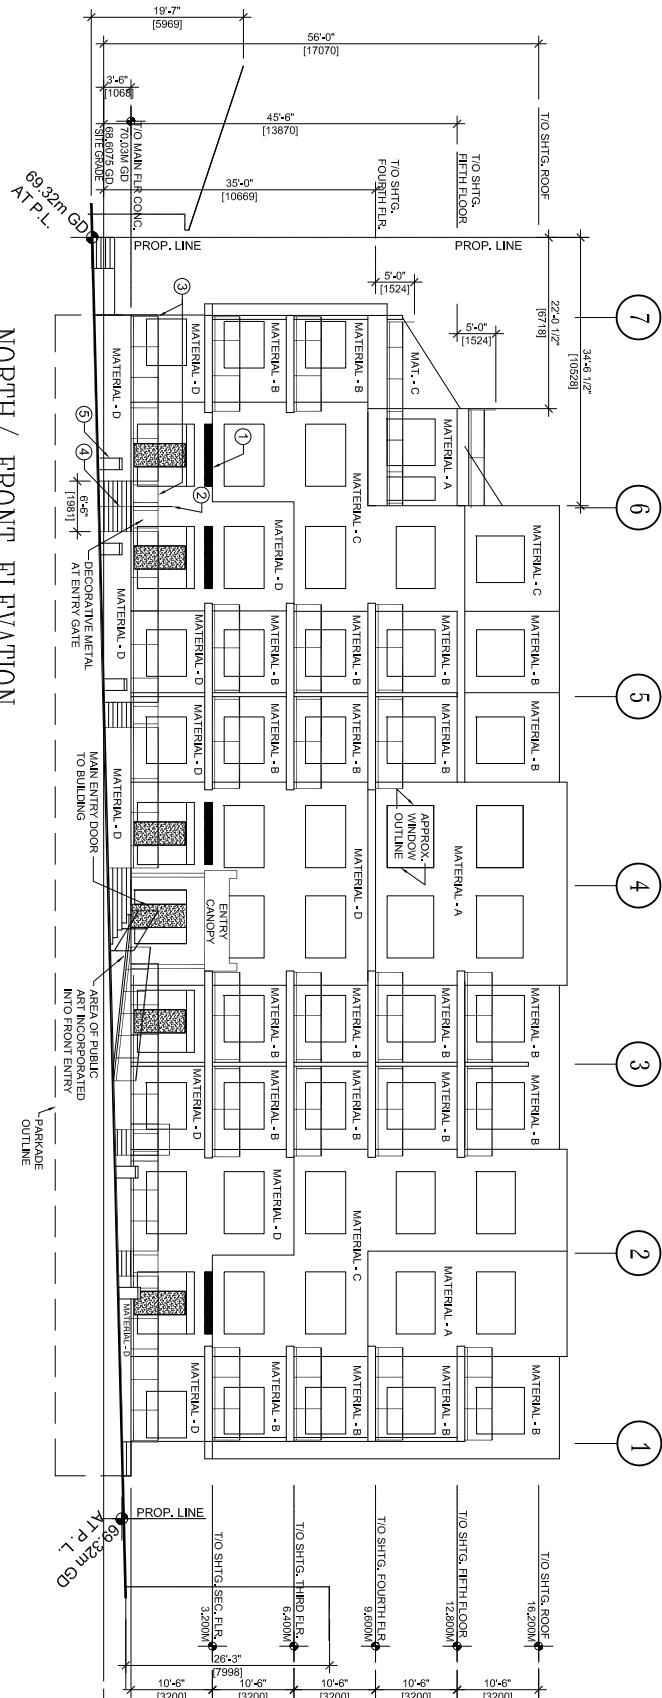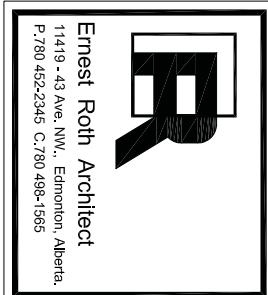

SHEET NAME: NORTH/ FRONT ELEVATION	A-3.1
SHEET NO.:	

BRASS III
80th Avenue

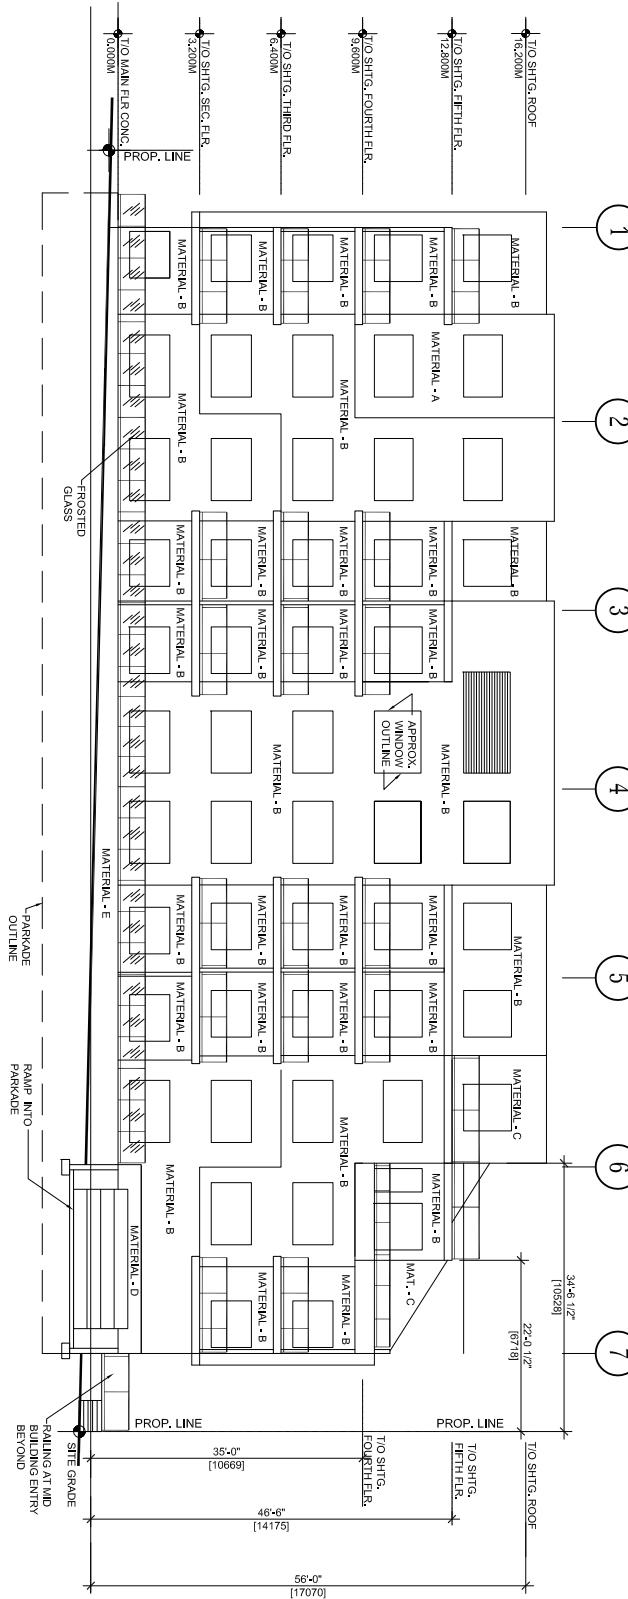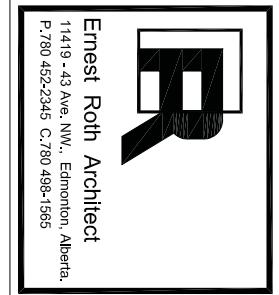

SOUTH/ REAR ELEVATION


SCALE: 1/16" = 1'-0"

SHEET NAME: SOUTH/ REAR ELEVATION
SHEET NO: A-3.2

SCALE: AS NOTED
DRAWN BY: JH
CHECKED BY: ER/RB
DRAWING ISSUE DATE:
AUGUST 30, 2016

BRASS III



80th Avenue

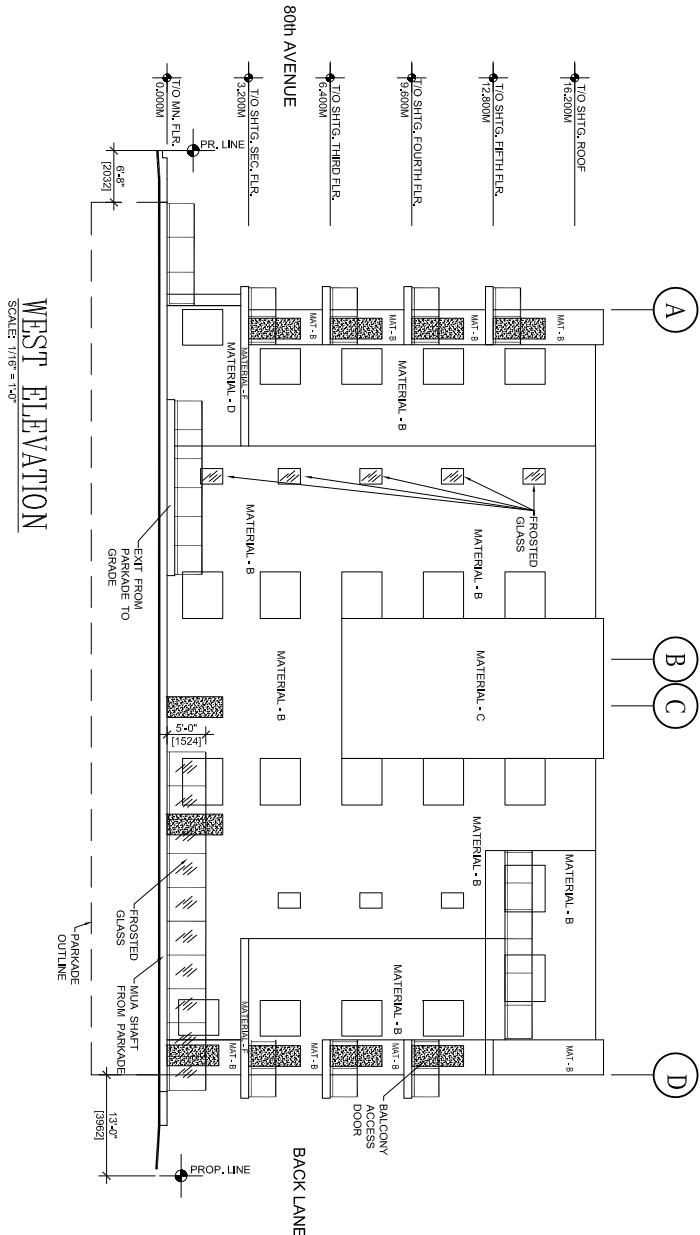

SHEET NAME: A-3.4	WEST ELEVATION
DRAWN BY: JH CHECKED BY: ER/RB DRAWING ISSUE DATE: AUGUST 30, 2016	
SCALE: AS NOTED	

BRASS III

80th Avenue

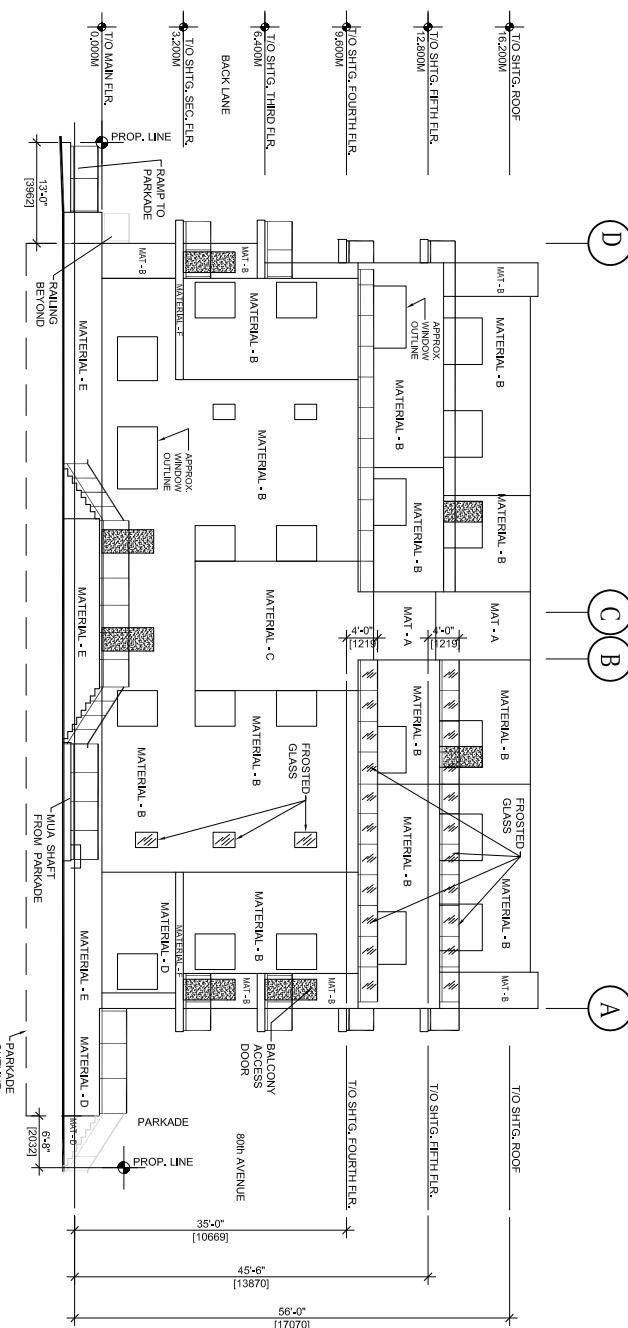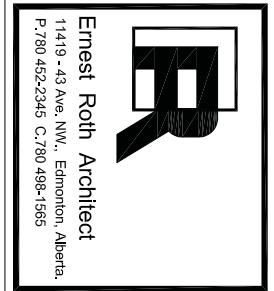

EAST ELEVATION

SCALE: 1/8" = 1'-0"

SHEET NAME: EAST ELEVATION AND PARKADE SECTION
SHEET NO.: A-3.3