


SITE PLAN


HILLER ROAD SW

170 STREET

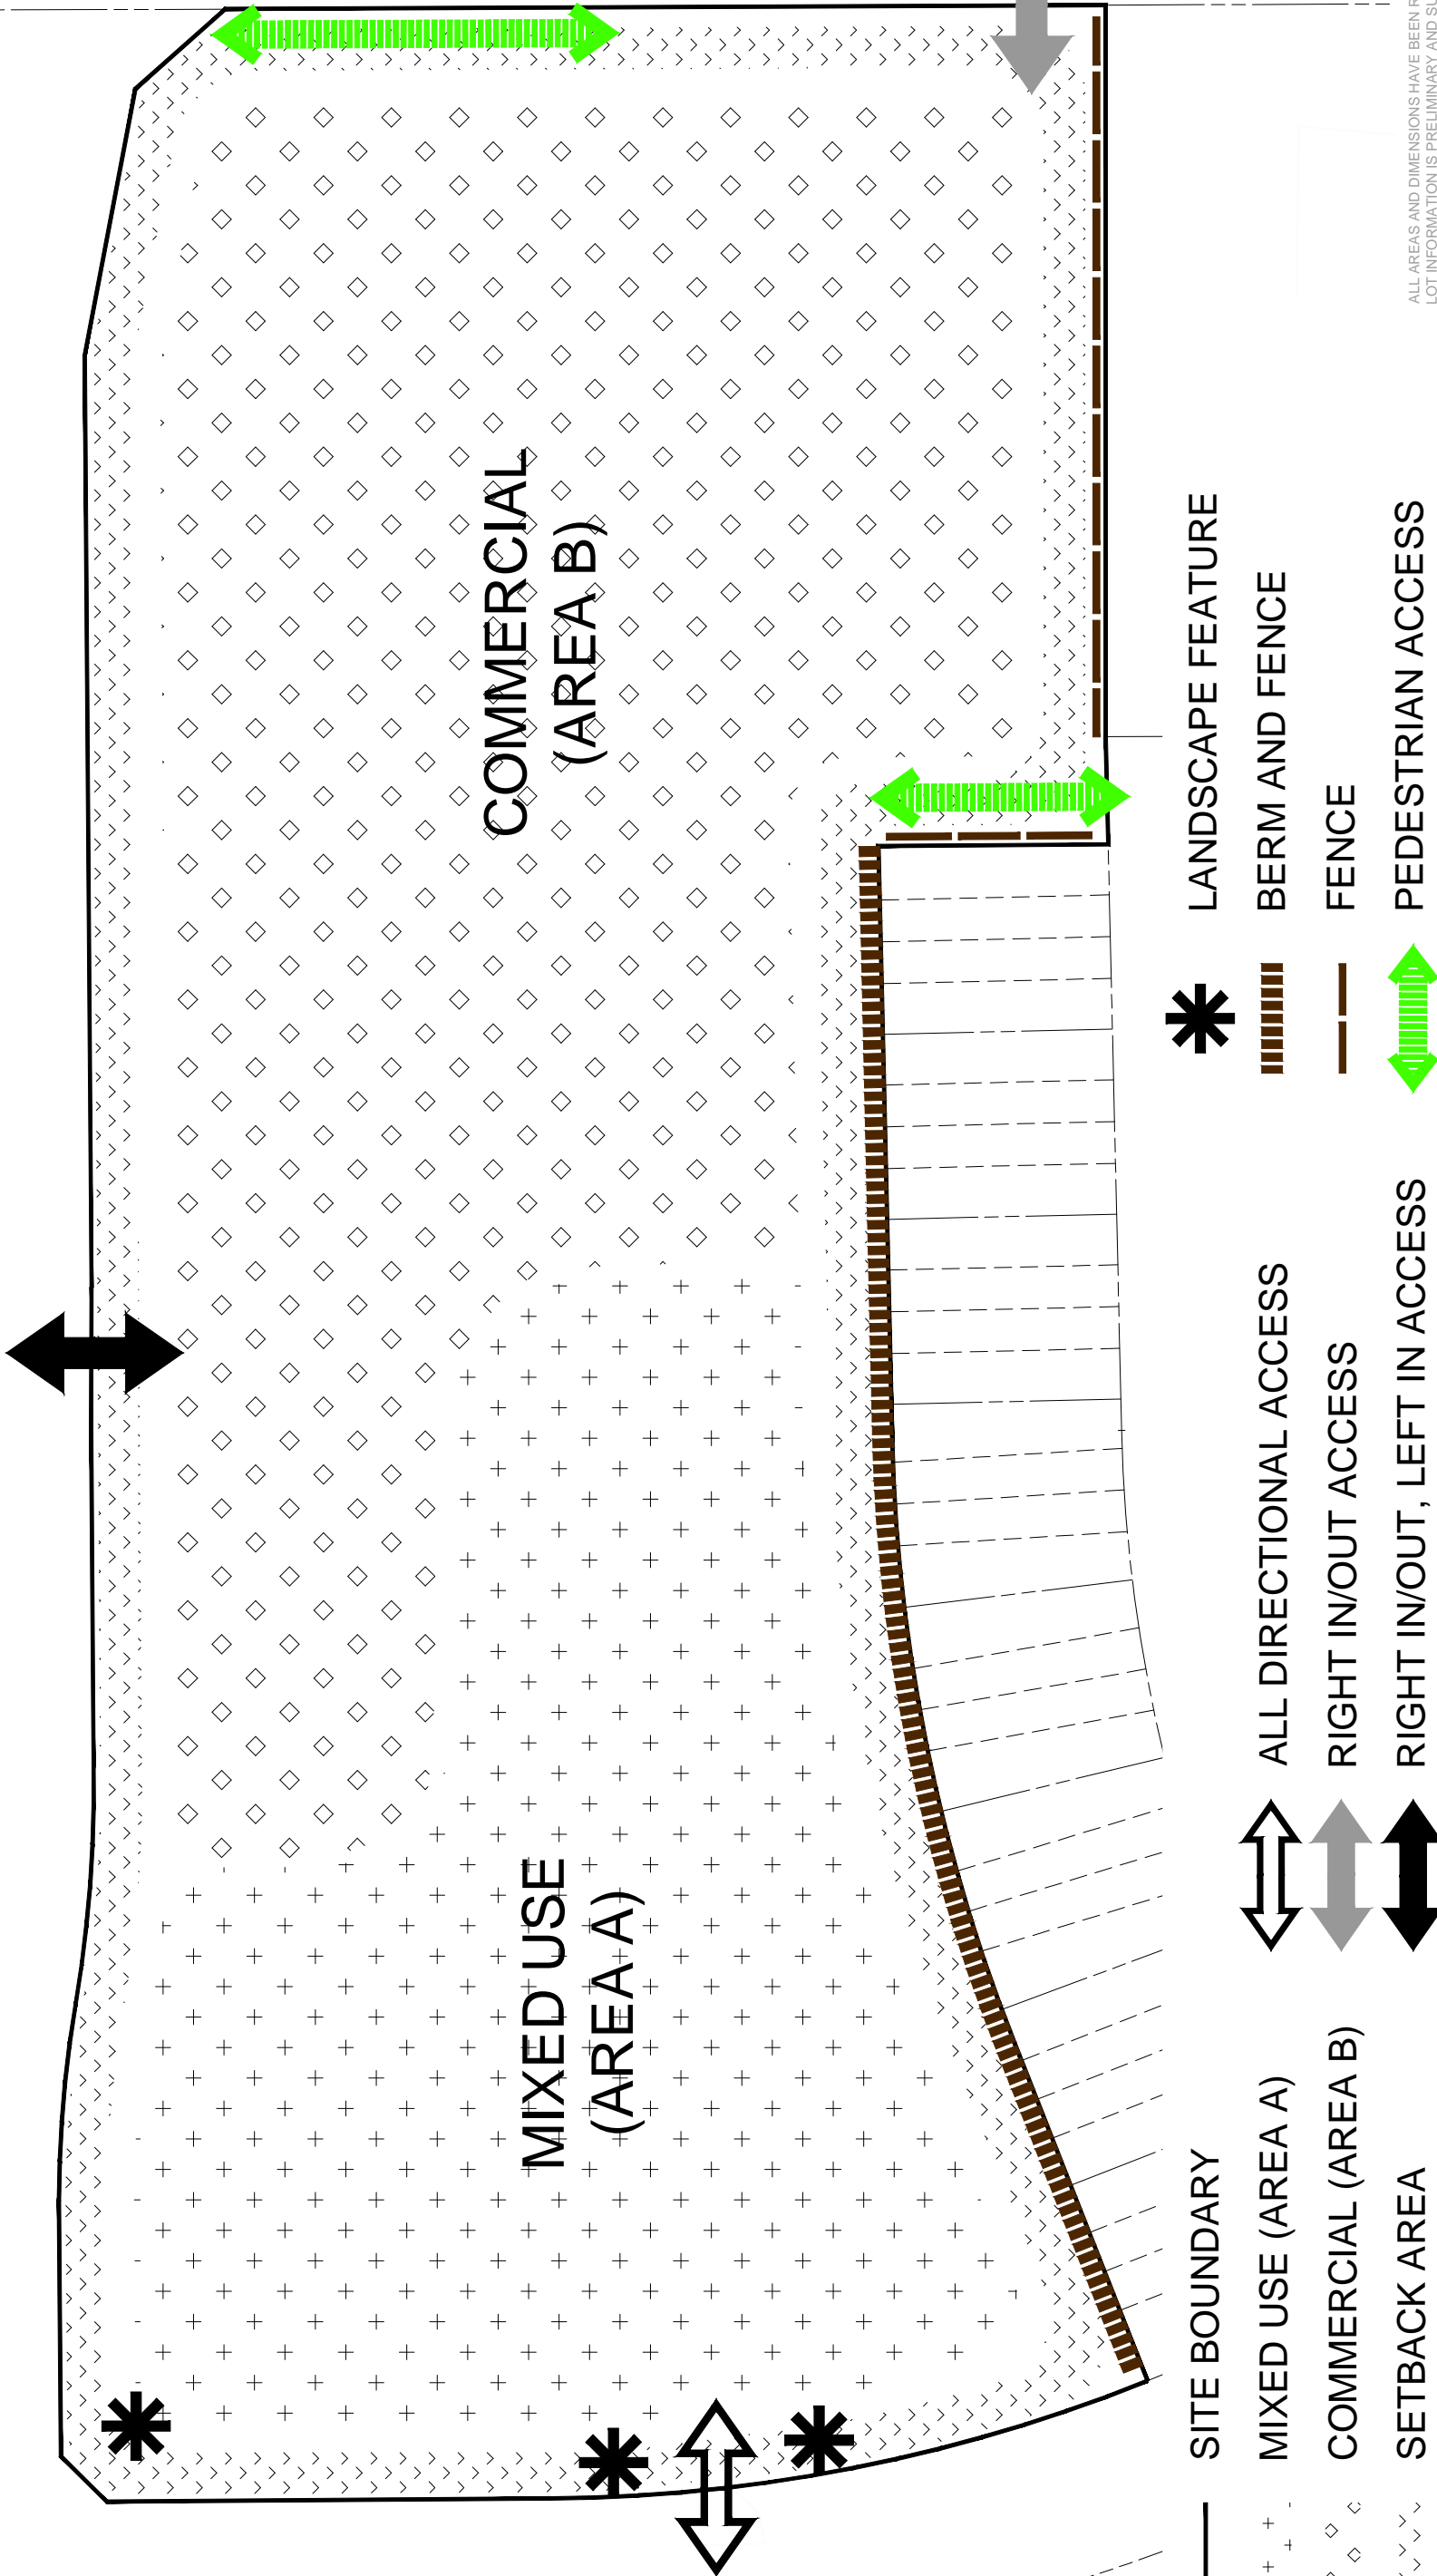

ALL AREAS AND DIMENSIONS HAVE BEEN ROUNDED; LOT INFORMATION IS PRELIMINARY AND SUBJECT TO CHANGE, AND SHOULD BE CONFIRMED WITH A REGISTERED PLAN.

- SITE BOUNDARY
- MIXED USE (AREA A)
- COMMERCIAL (AREA B)
- SETBACK AREA
- LANDSCAPE FEATURE
- BERM AND FENCE
- FENCE
- PEDESTRIAN ACCESS
- ALL DIRECTIONAL ACCESS
- RIGHT IN/OUT ACCESS
- RIGHT IN/OUT, LEFT IN ACCESS

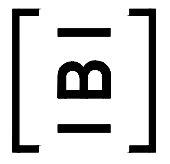

IBI GROUP PROFESSIONAL SERVICES (CANADA) INC
 300 – 10830 Jasper Avenue
 Edmonton AB T5J 2B3 Canada
 tel 780 428 4000 fax 780 426 3256
 ibigroup.com

KESWICK
 Mixed Use Site - DC2 Site Plan
 Beaverbrook

DATE: December 20, 2017
 DESIGNED BY: MM
 DRAWN BY: MM
 CHECKED BY: CCB
 SCALE: 1:1000
 JOB NUMBER: 103399

