

SITE PLAN

SCALE: 1/8" = 1'-0"


78th AVENUE

BACK LANE

671.68m GD	671.70m GD
$287.17 / 4 = 71.79$	
672.04m GD	671.75m GD
671.68m GD	672.04m GD
671.70m GD	671.75m GD
GRADE = $2687.17 / 4 = 671.79$	
T/O SLAB = $671.79 + 1.2 = 672.99$	


- CPTED AT REAR ENTRY DEALT WITH AS FOLLOWS:
- METAL GRILL ENCLOSURE
 - LIGHTING
 - SECURE ENTRY WITH KEY FOB
 - CONCAVE MIRROR

- PARABOLIC MIRROR

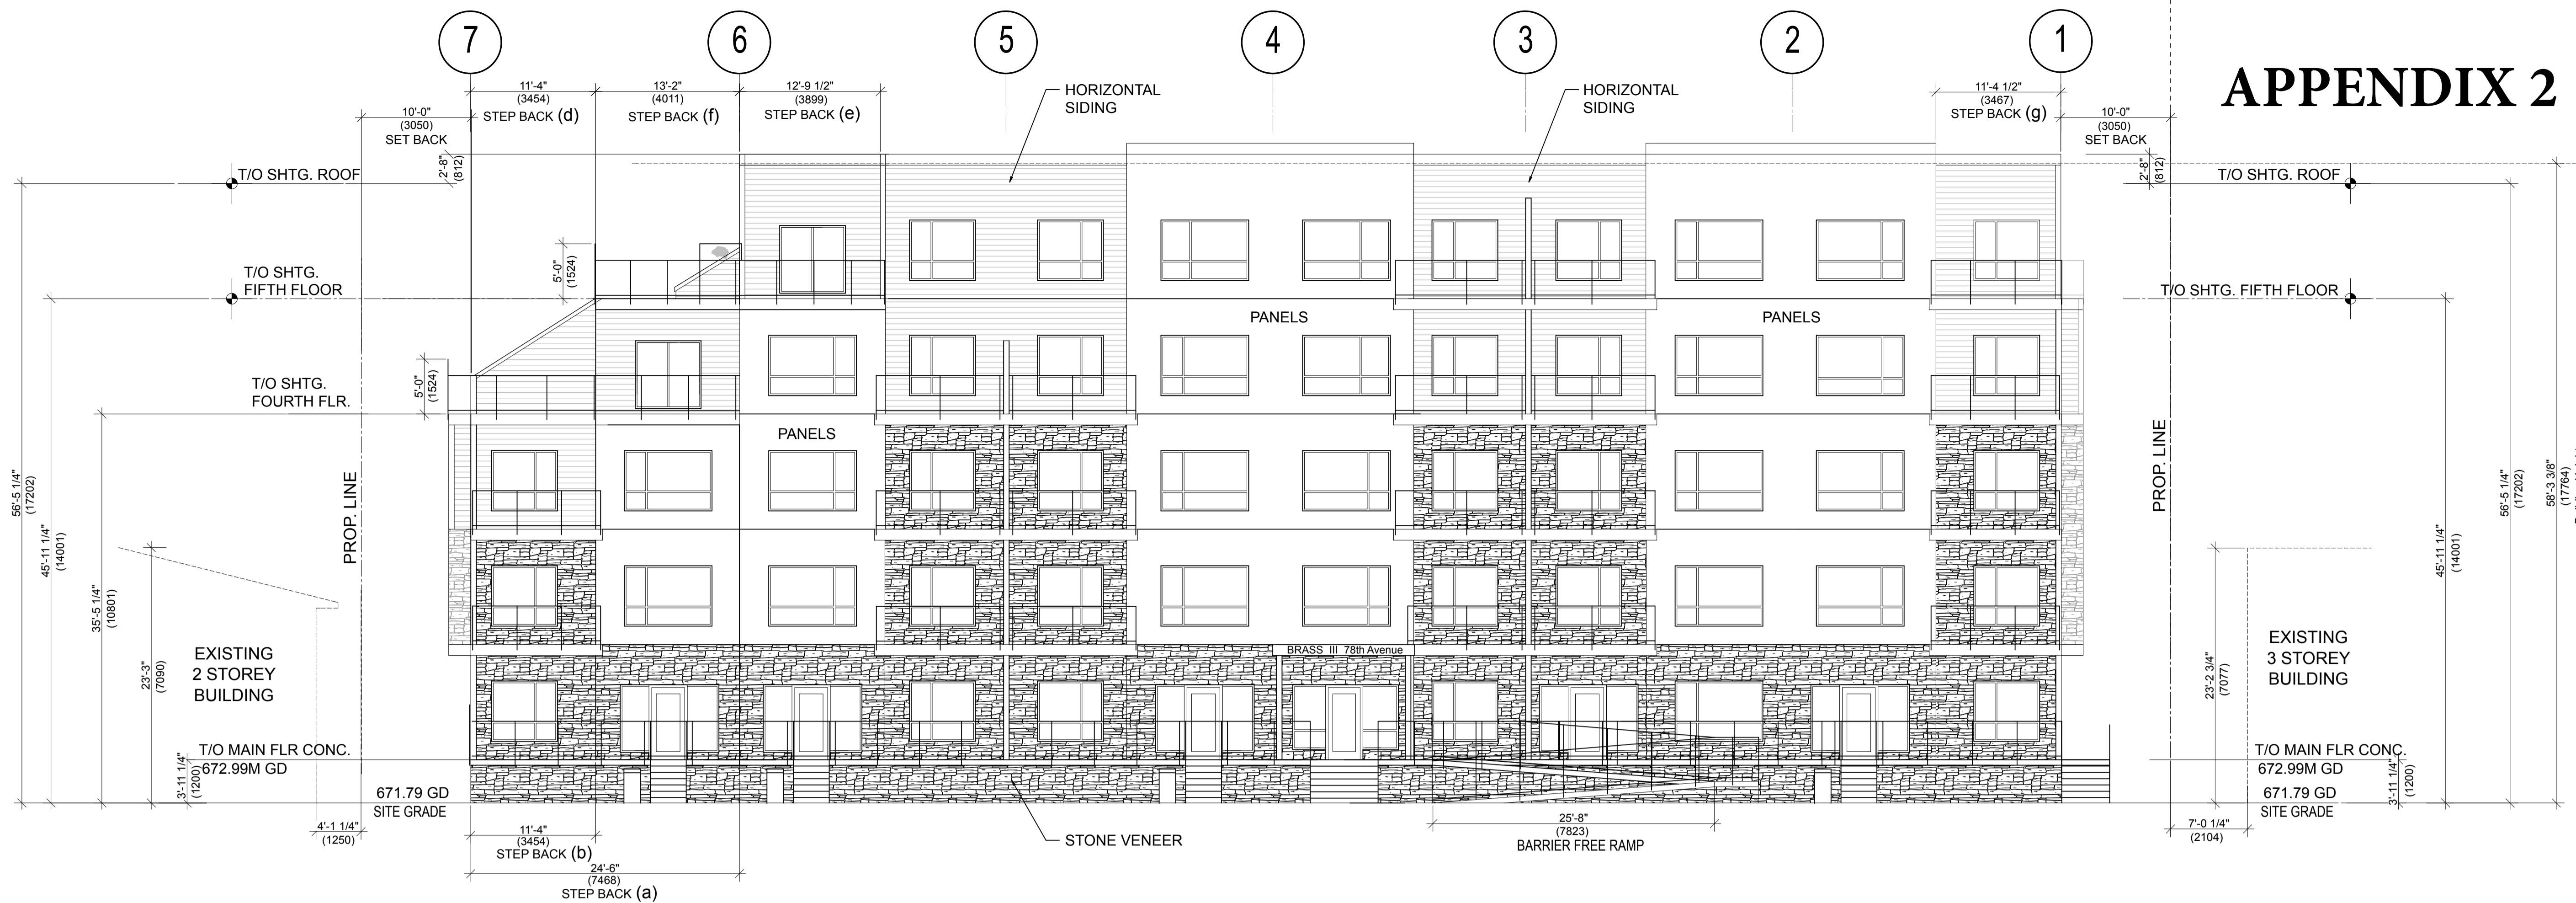


FRONT/ NORTH ELEVATION

SCALE: 1/8" = 1'-0"

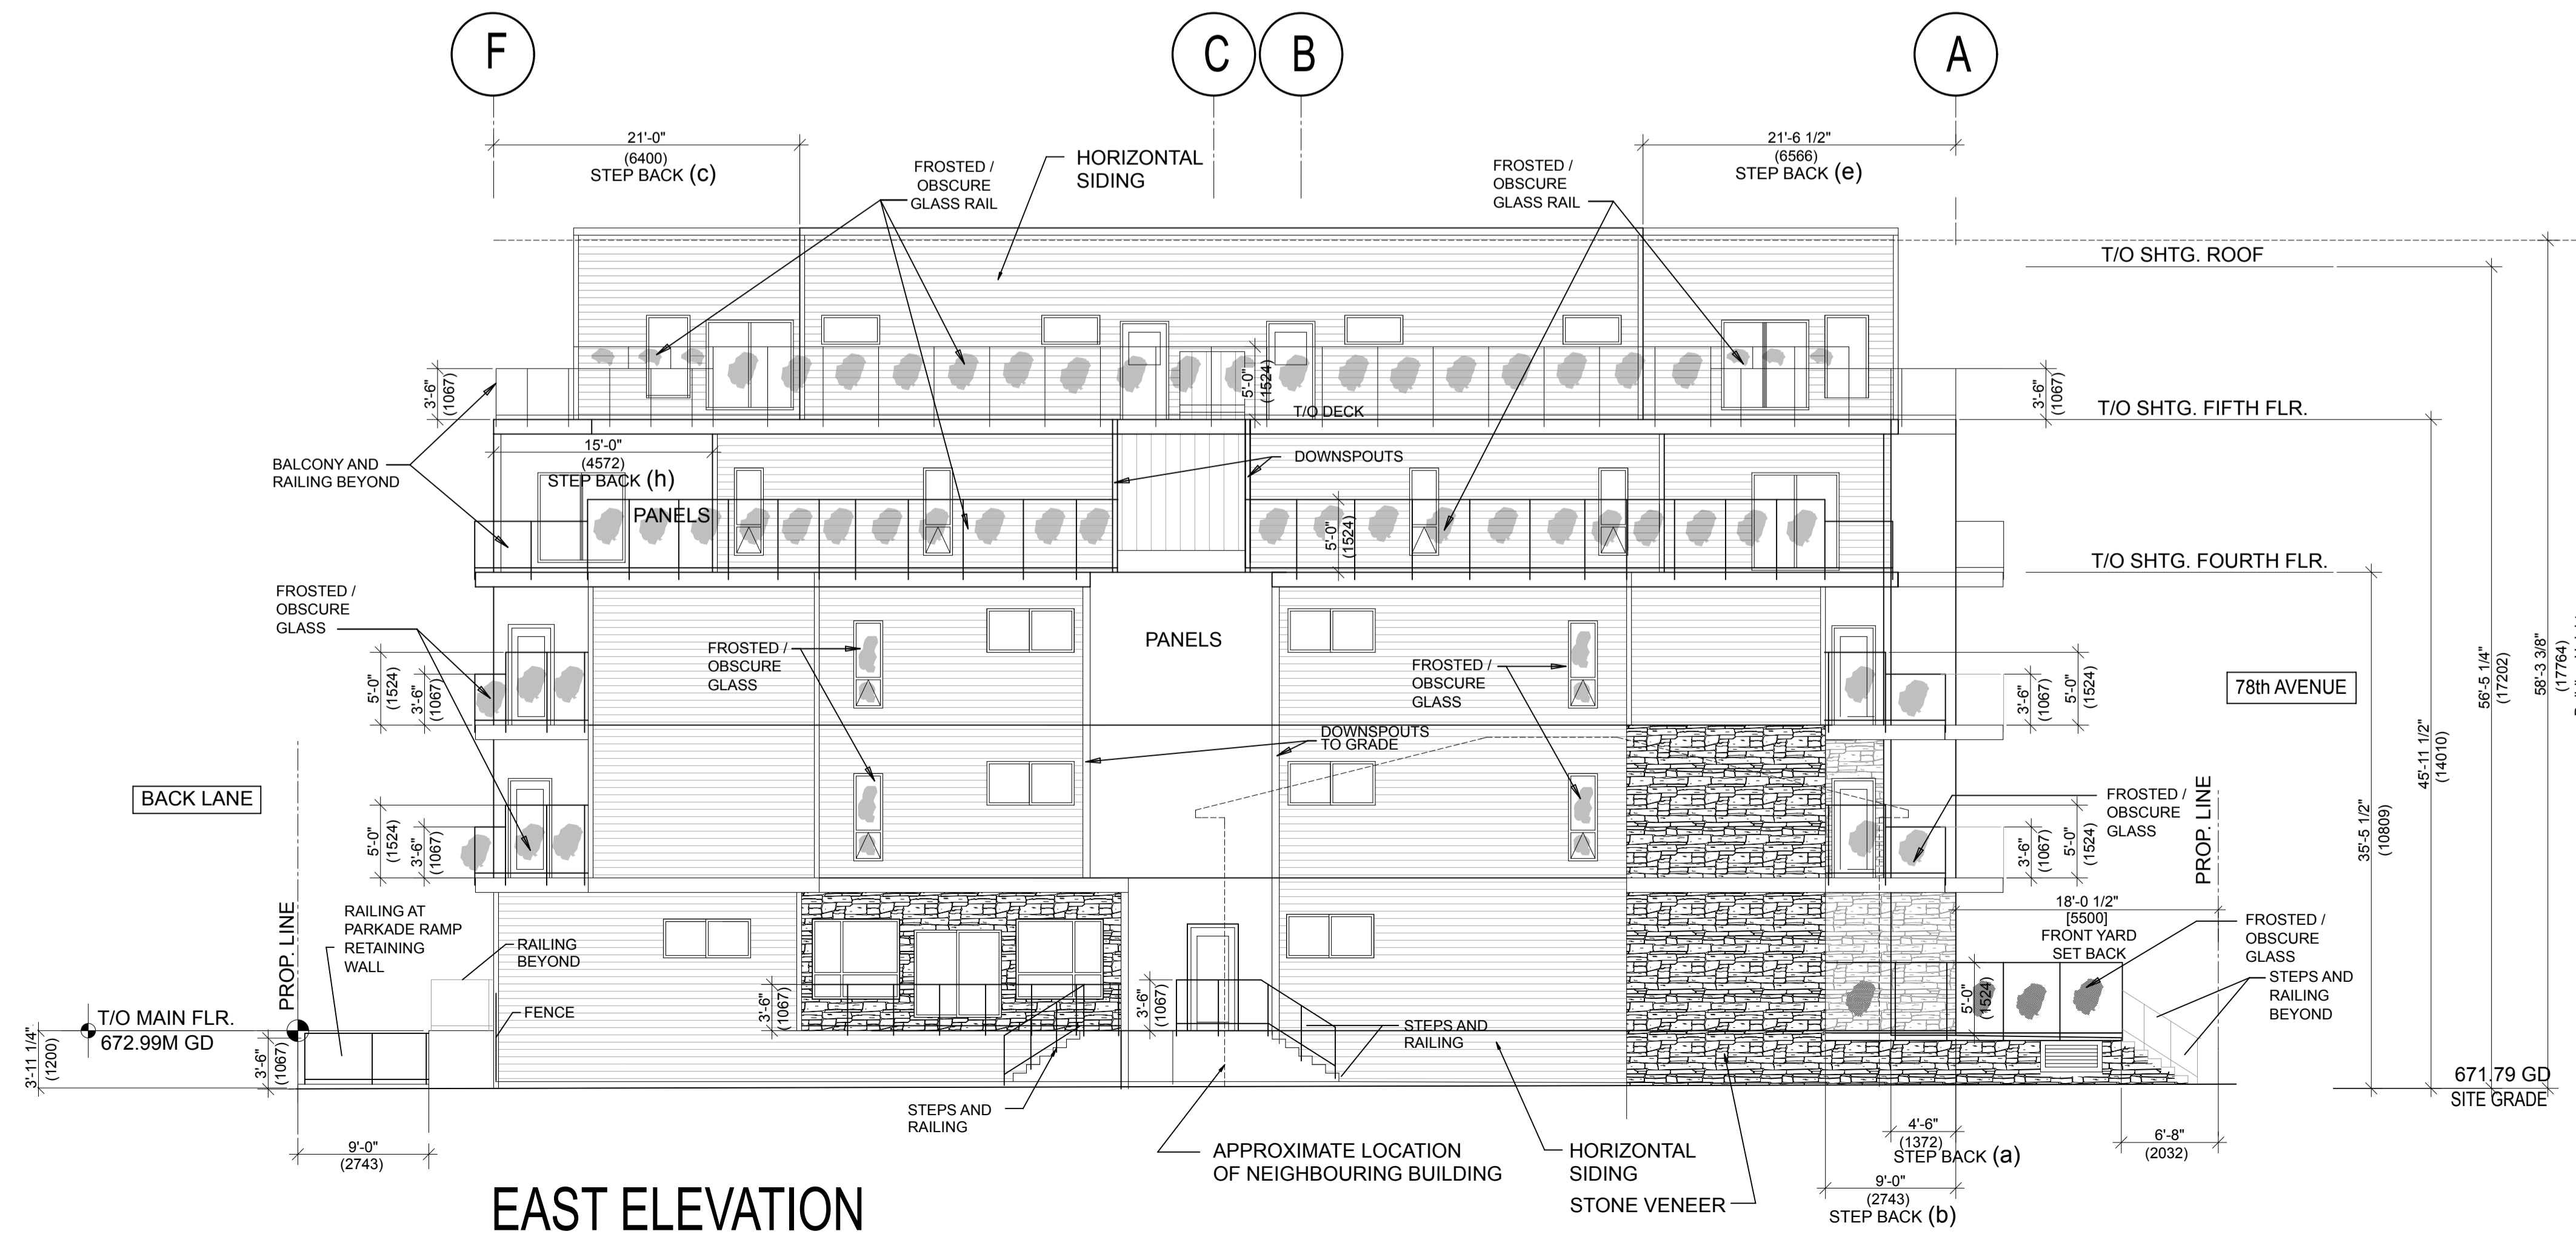


EAST ELEVATION

SCALE: 1/8" = 1'-0"

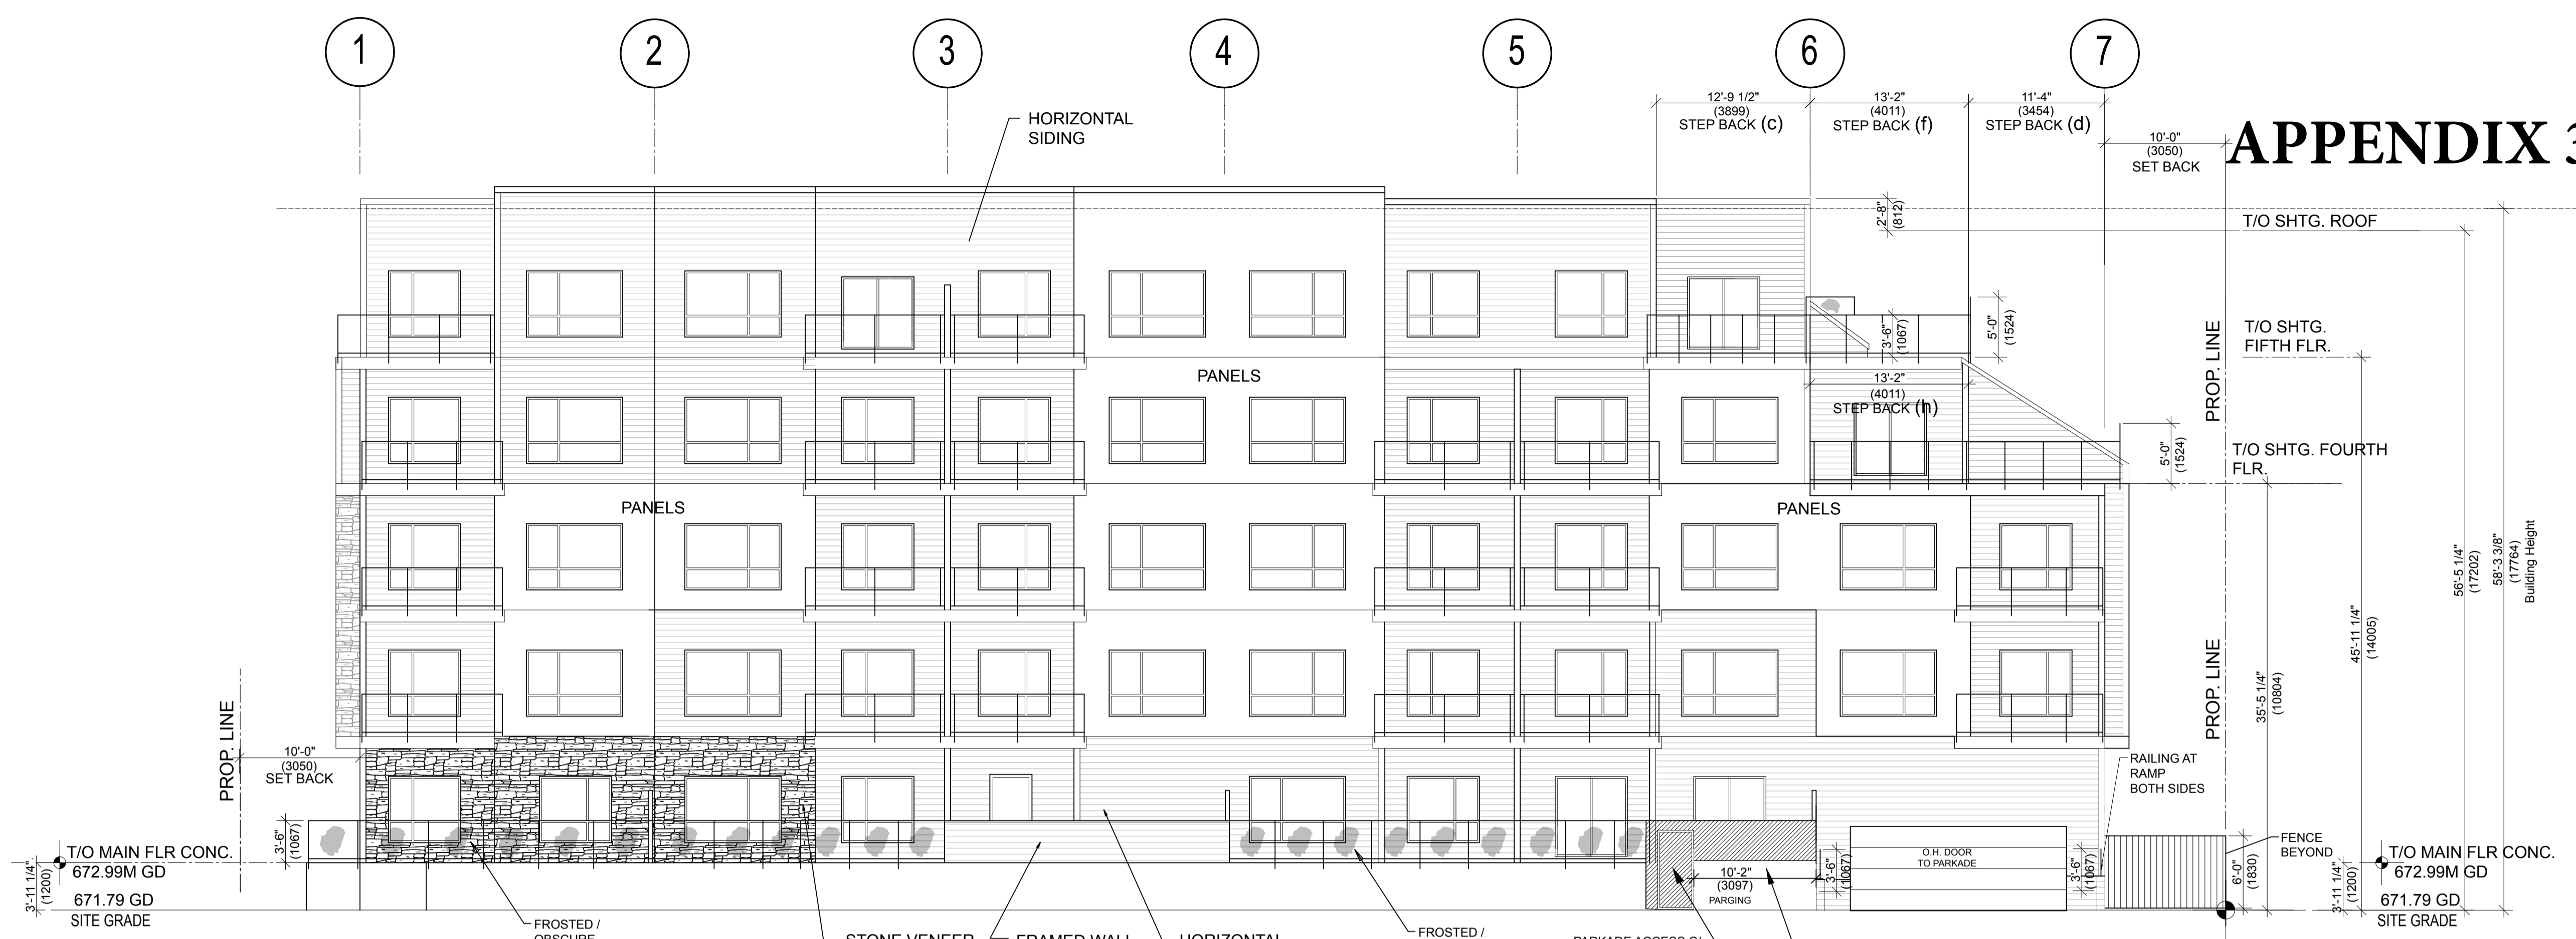

SOUTH/ REAR ELEVATION
SCALE: 1/8" = 1'-0"

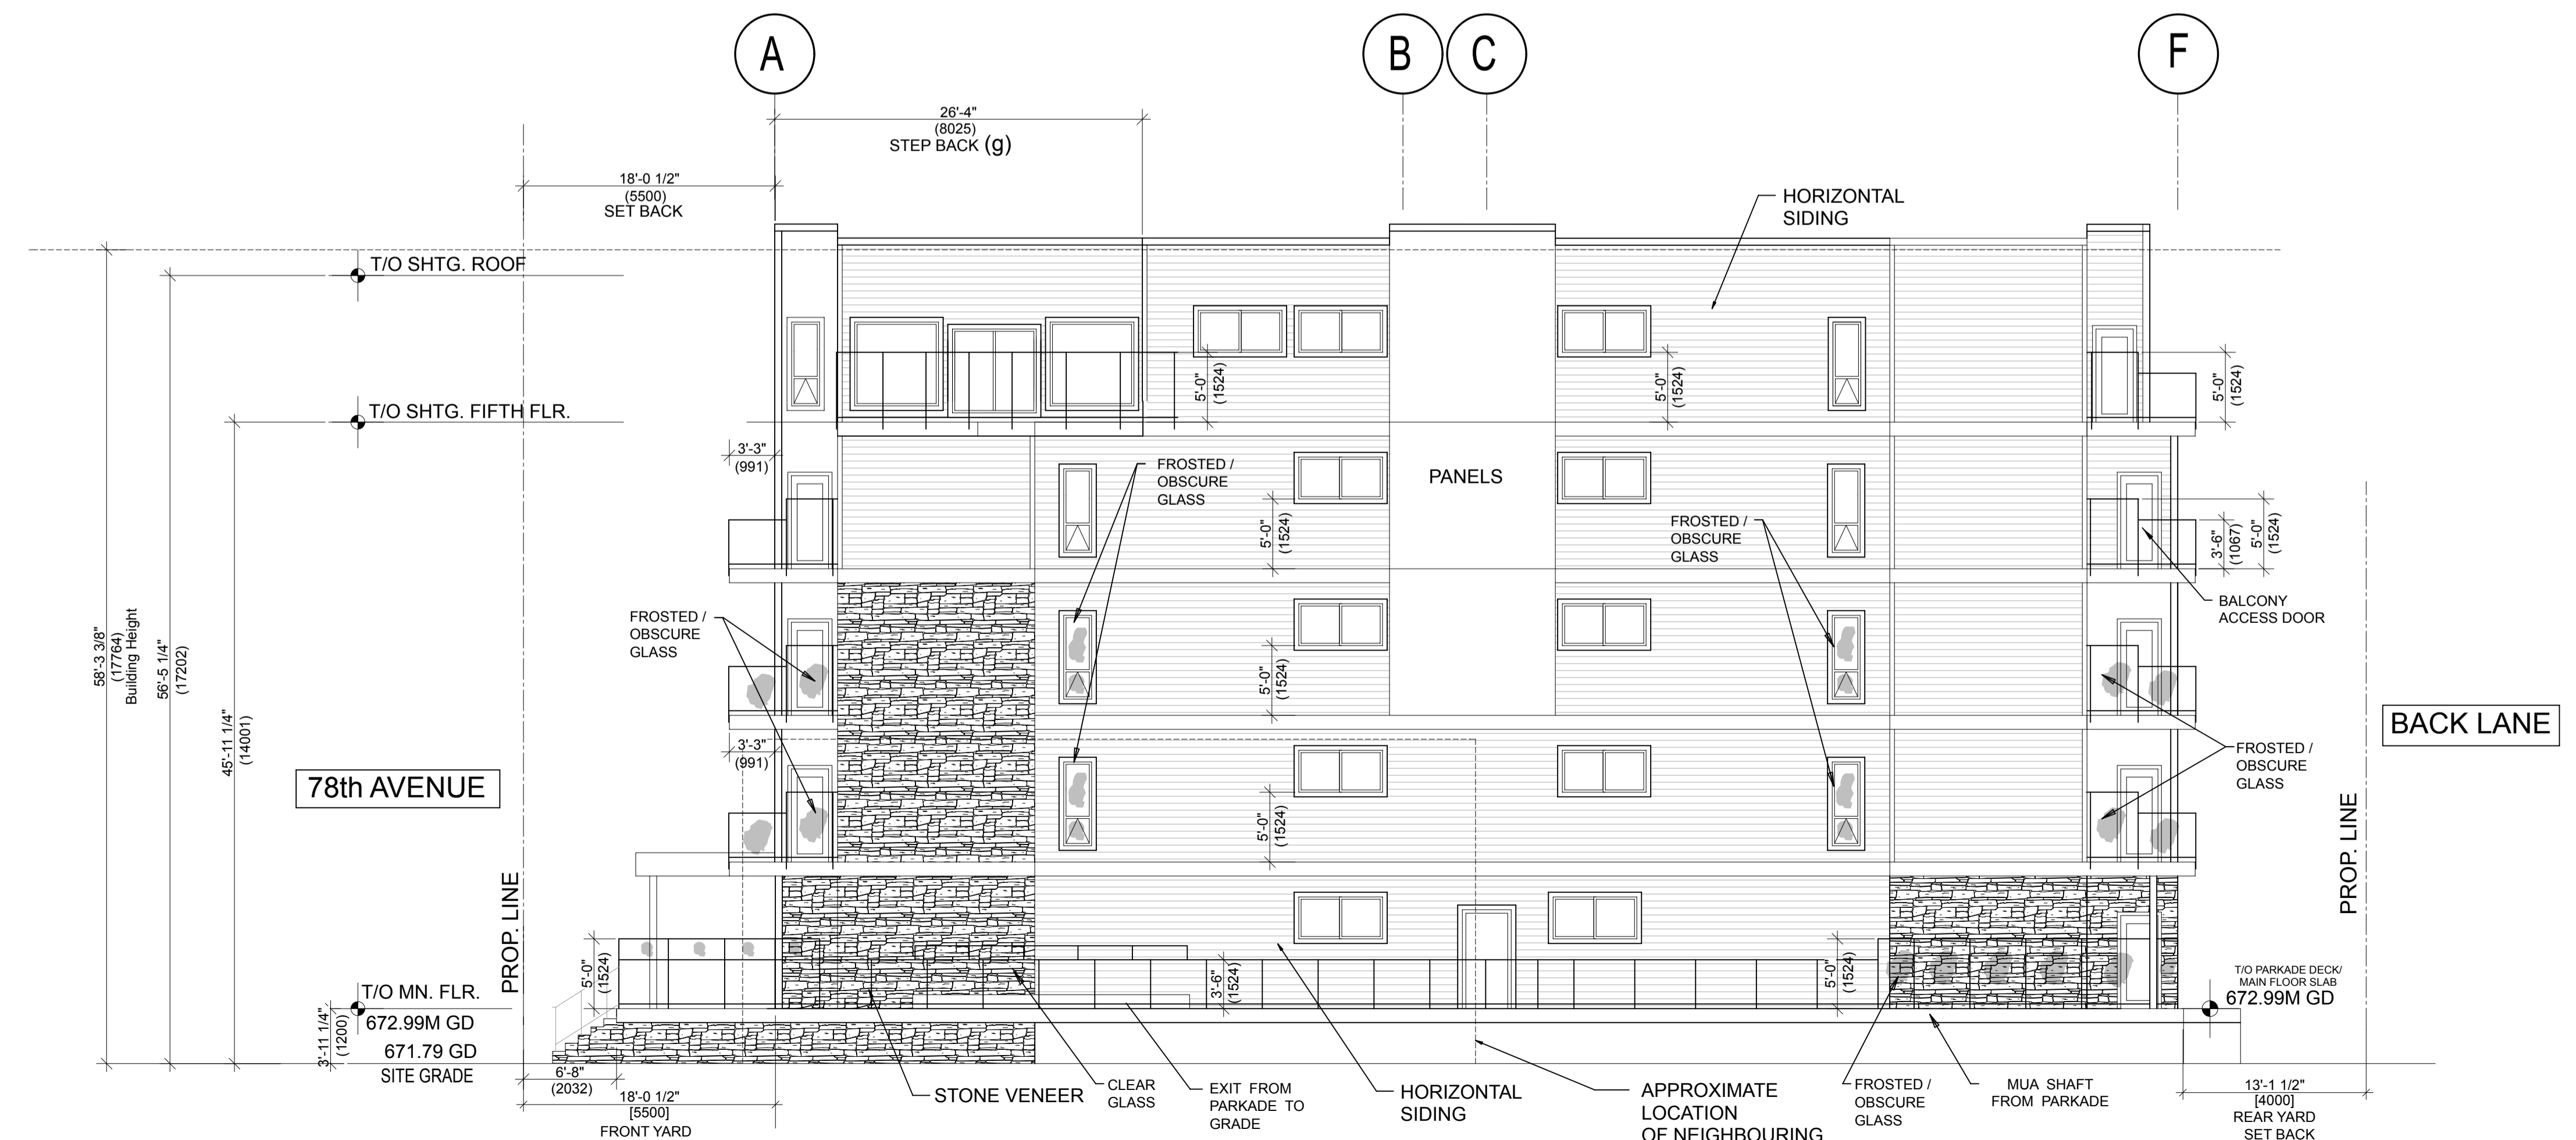

WEST ELEVATION
SCALE: 1/8" = 1'-0"