


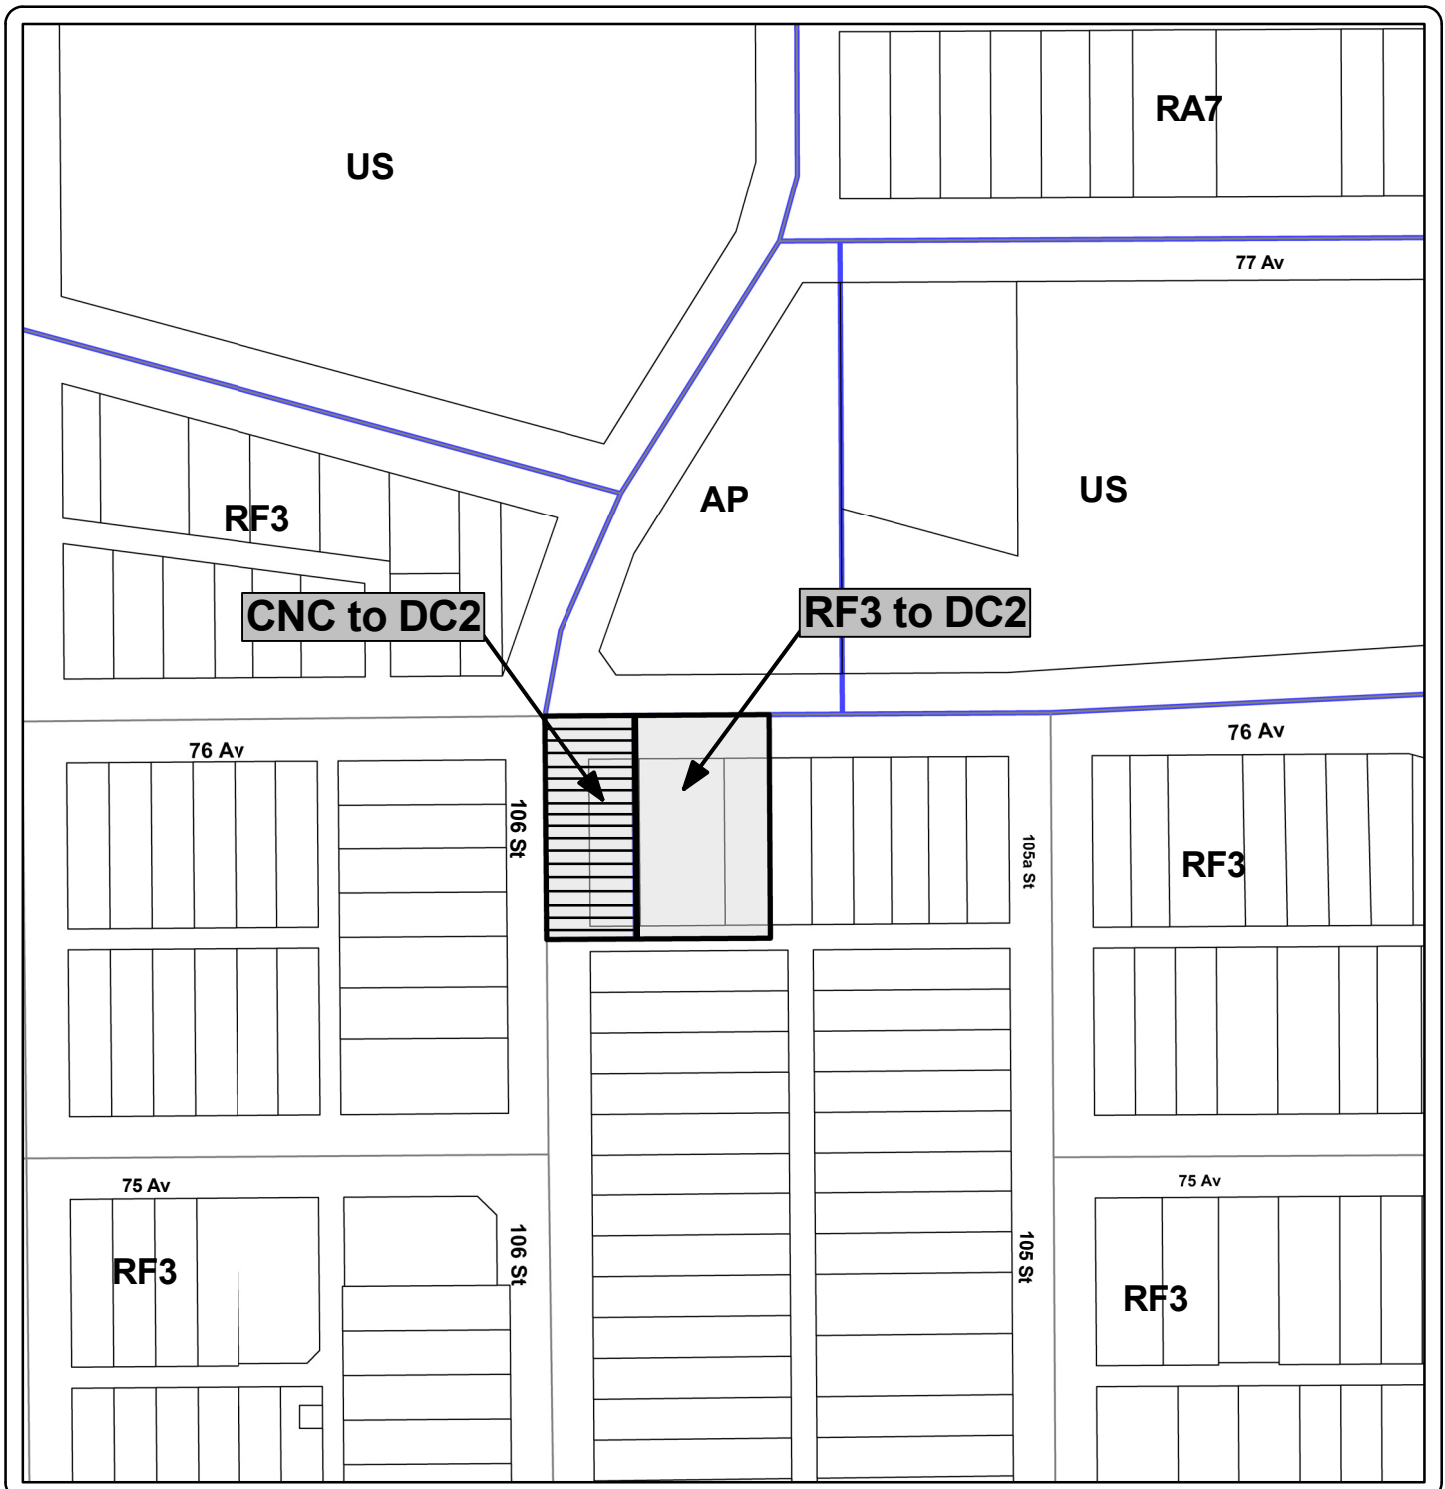

PROPOSED REZONING




From: (RF3) Low Density Development Zone
To: (DC2) Site Specific Development Control Provision


From: (CNC) Neighbourhood Convenience Commercial Zone
To: (DC2) Site Specific Development Control Provision

File: LDA13-0415

Date of Application: 09/11/2013

QUEEN ALEXANDRA

