

QUEEN MARY PARK MIXED USE

1 : 300

Group2

Architecture
Interior Design

Group2 Architecture Interior Design Ltd.



Appendix I **SITE PLAN**

09 01 2019
17063

MAX HEIGHT
114268


10/11

ROOF
110300

LEVEL 3
106950

LEVEL 2
103600

LEVEL 1
100000

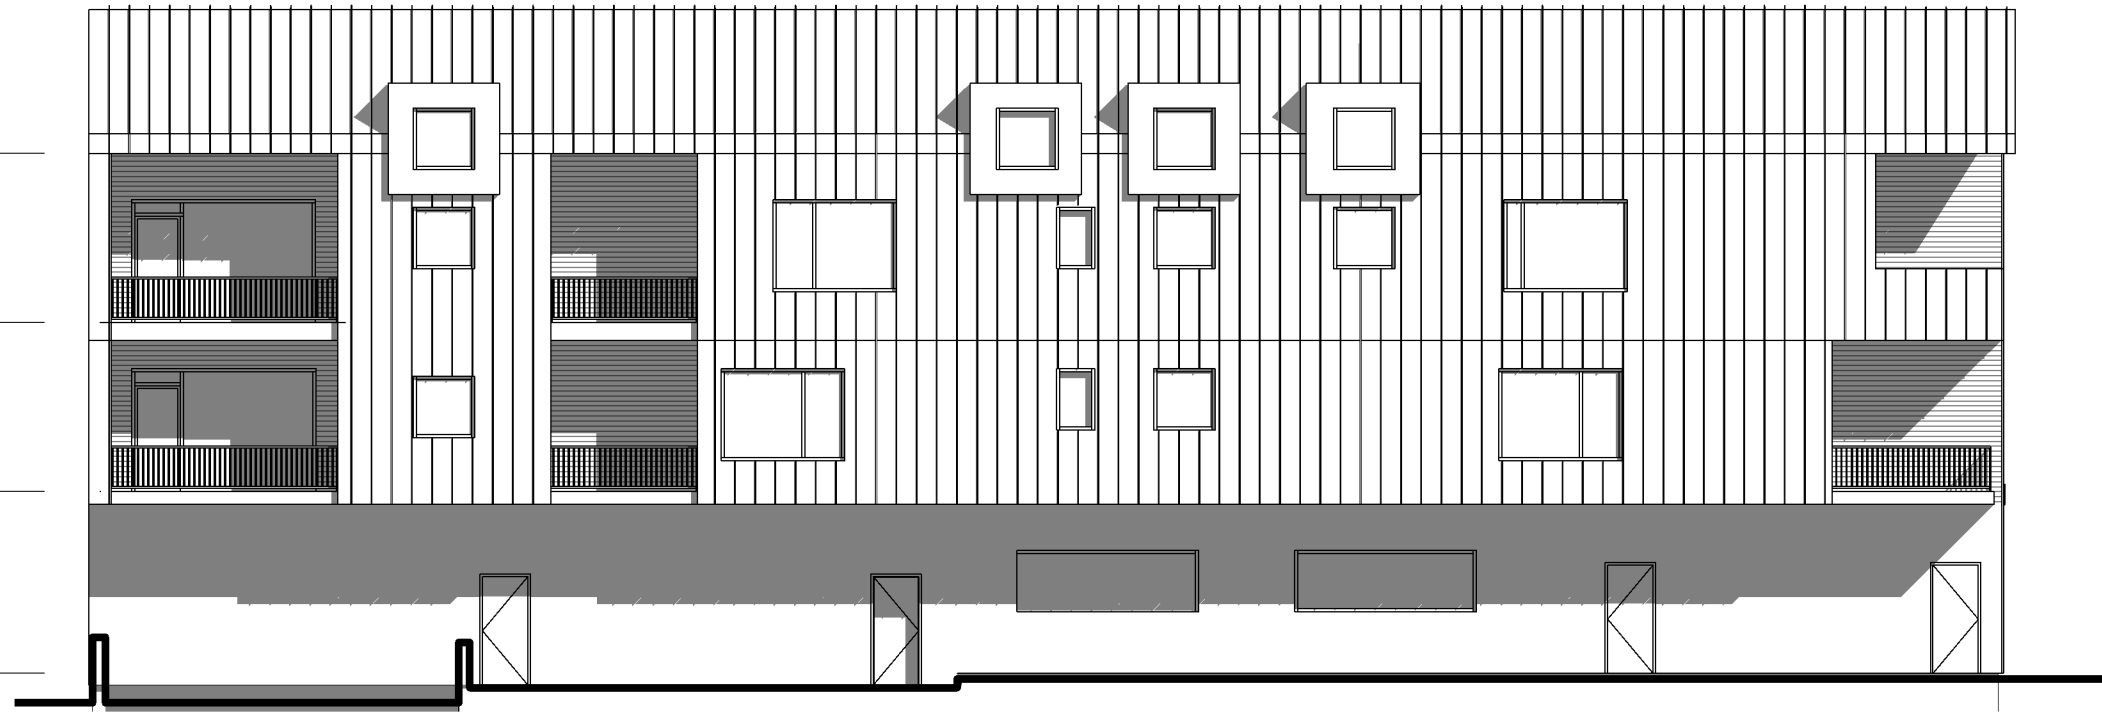

NORTH



SOUTH

QUEEN MARY PARK MIXED USE

1 : 150

Group2

Architecture
Interior Design


Group2 Architecture Interior Design Ltd.

Appendix II ELEVATIONS

04/26/18
17063



WEST

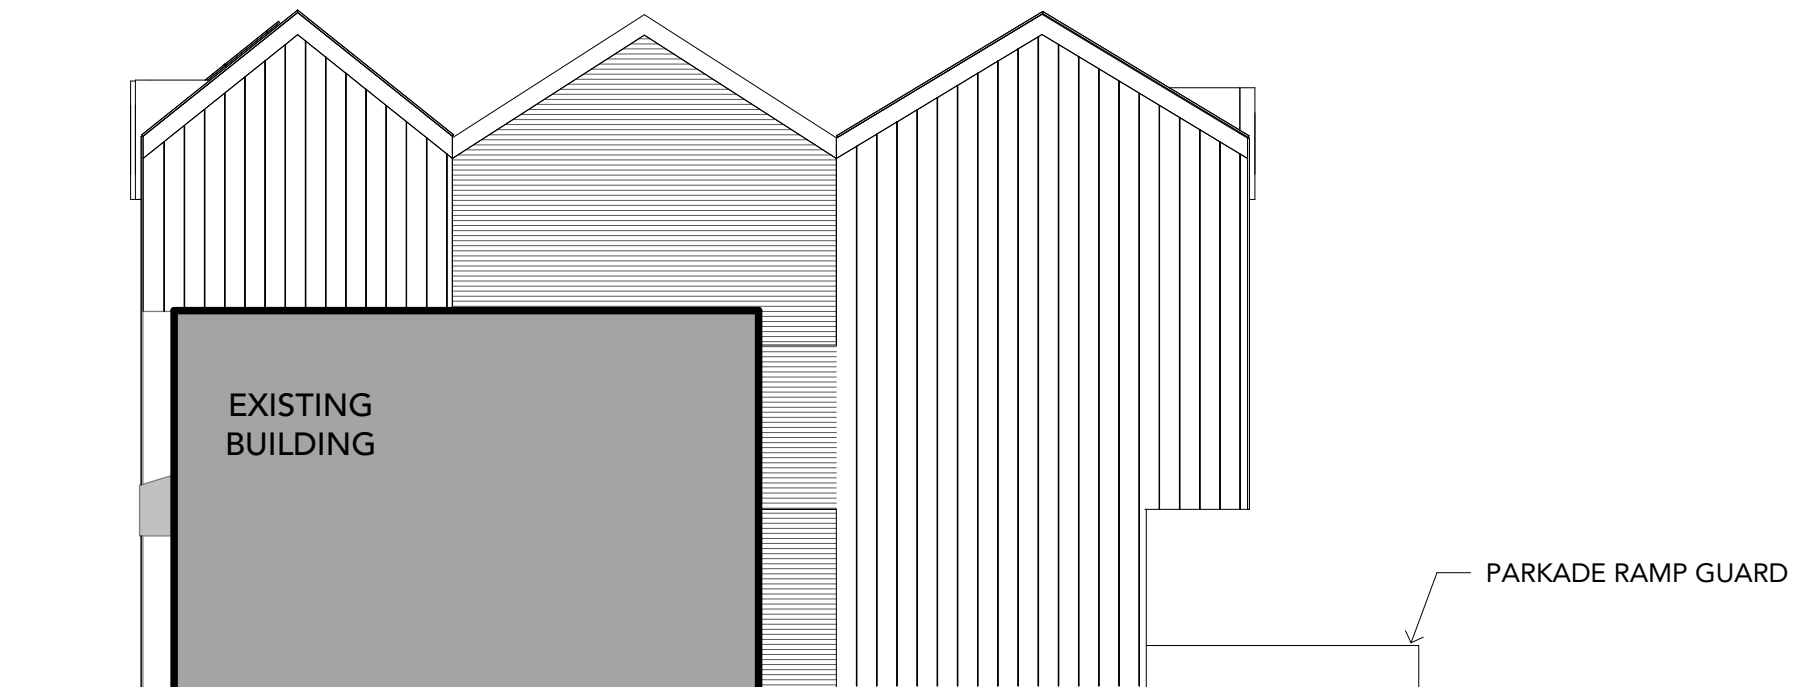

EAST

QUEEN MARY PARK MIXED USE

1 : 150

Group2

Architecture
Interior Design

Group2 Architecture Interior Design Ltd.

Appendix II **ELEVATIONS**

11/28/18
17063