


APPENDIX 1. Site Plan

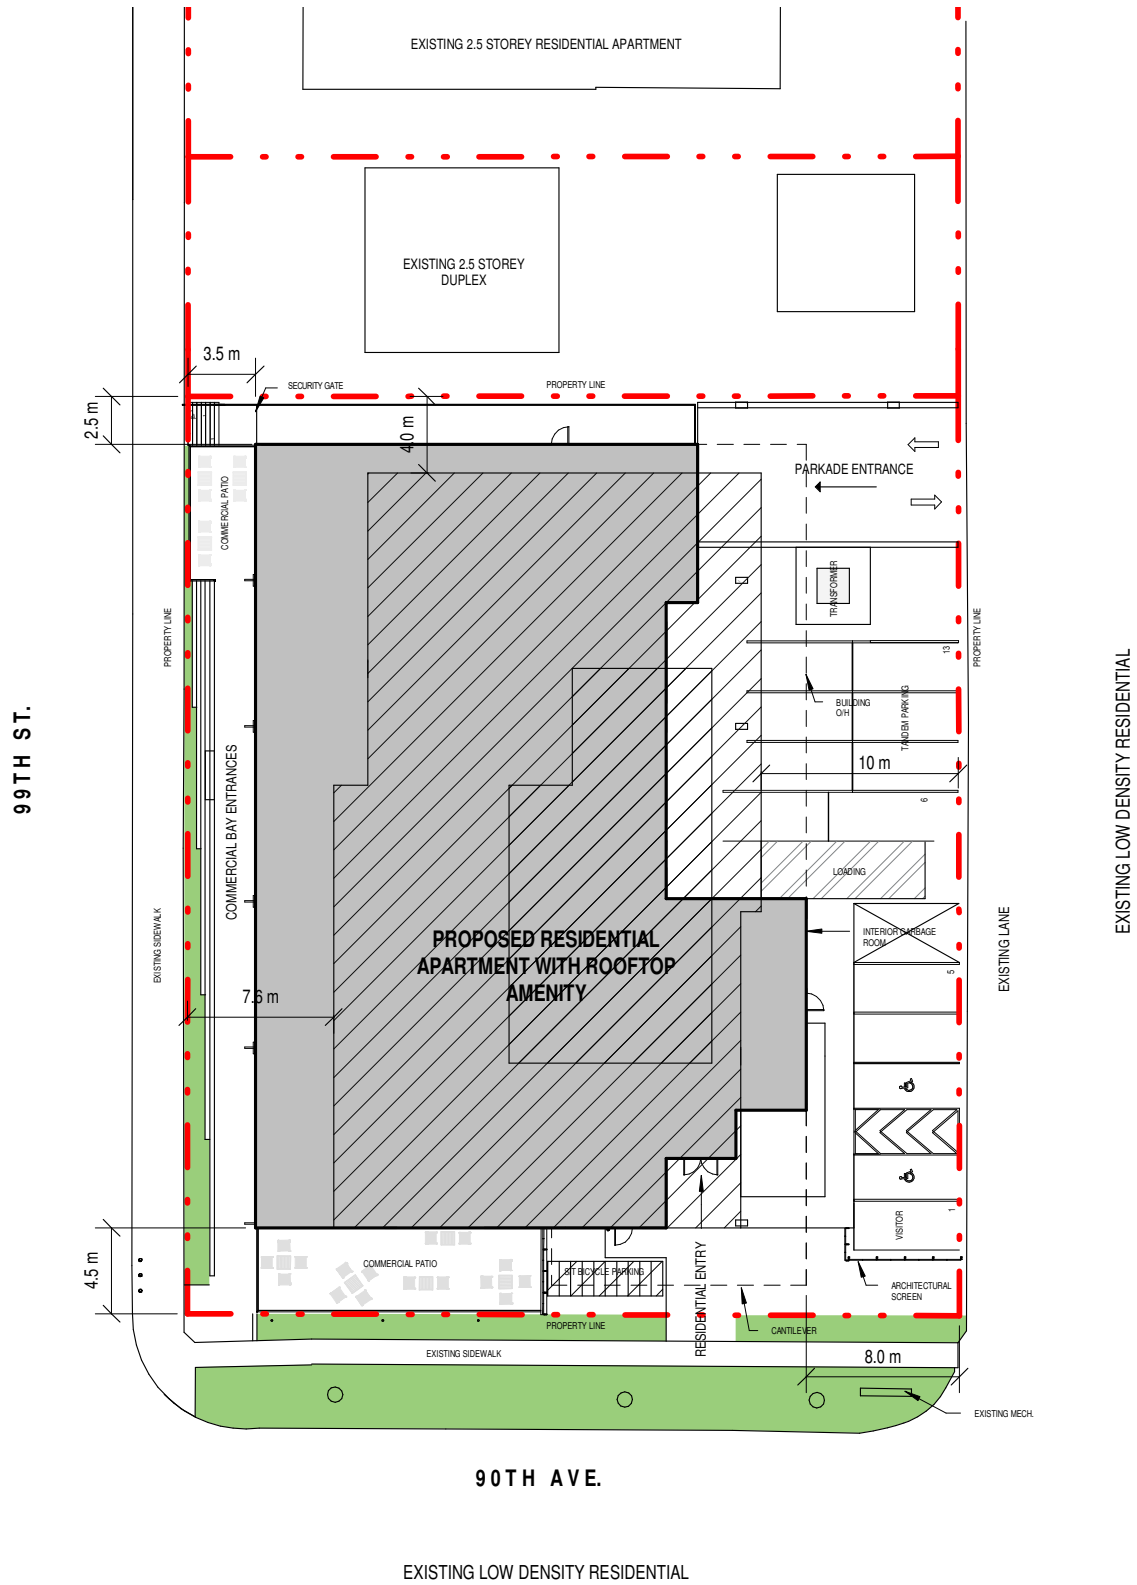

APPENDIX 2. West and South Elevations



1 WEST ELEVATION


2 SOUTH ELEVATION

1. Cementitious/Architectural Cladding
2. Glazing
3. Architectural Cladding
4. Architectural Cladding
5. Woodgrain Cladding
6. Cementitious/Architectural Cladding
7. Cementitious/Architectural Cladding
8. Architectural Screen
9. Concrete
10. Decorative Concrete Pattern

APPENDIX 3. East and North Elevations




1 EAST ELEVATION

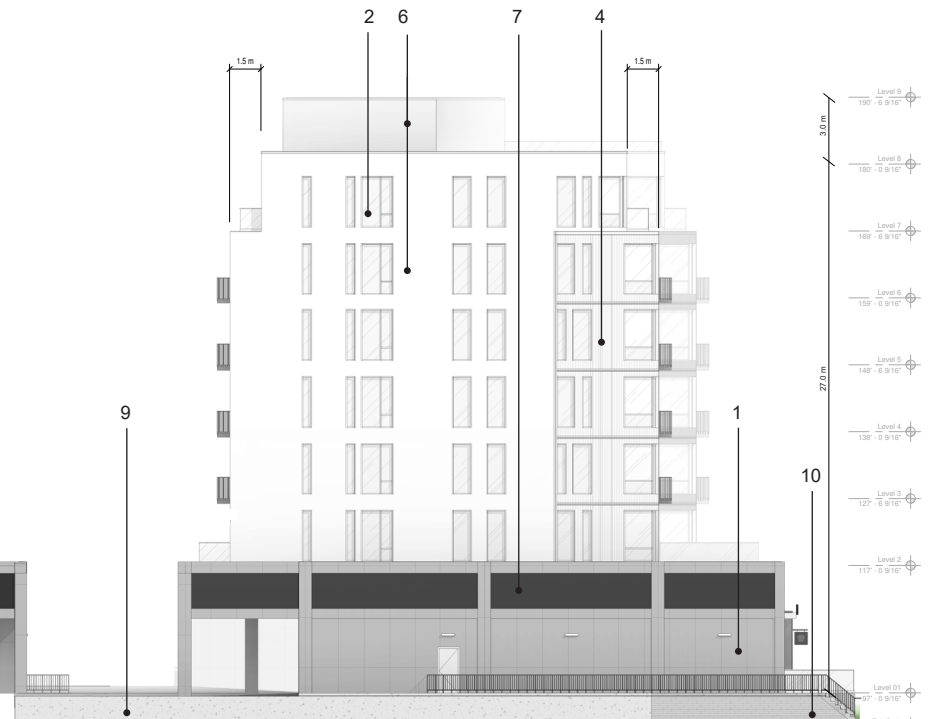

2 NORTH ELEVATION

- 1. Cementitious/Architectural Cladding
- 2. Glazing
- 3. Architectural Cladding
- 4. Architectural Cladding
- 5. Woodgrain Cladding
- 6. Cementitious/Architectural Cladding
- 7. Cementitious/Architectural Cladding
- 8. Architectural Screen
- 9. Concrete
- 10. Decorative Concrete Pattern

APPENDIX 4. Landscape Concept

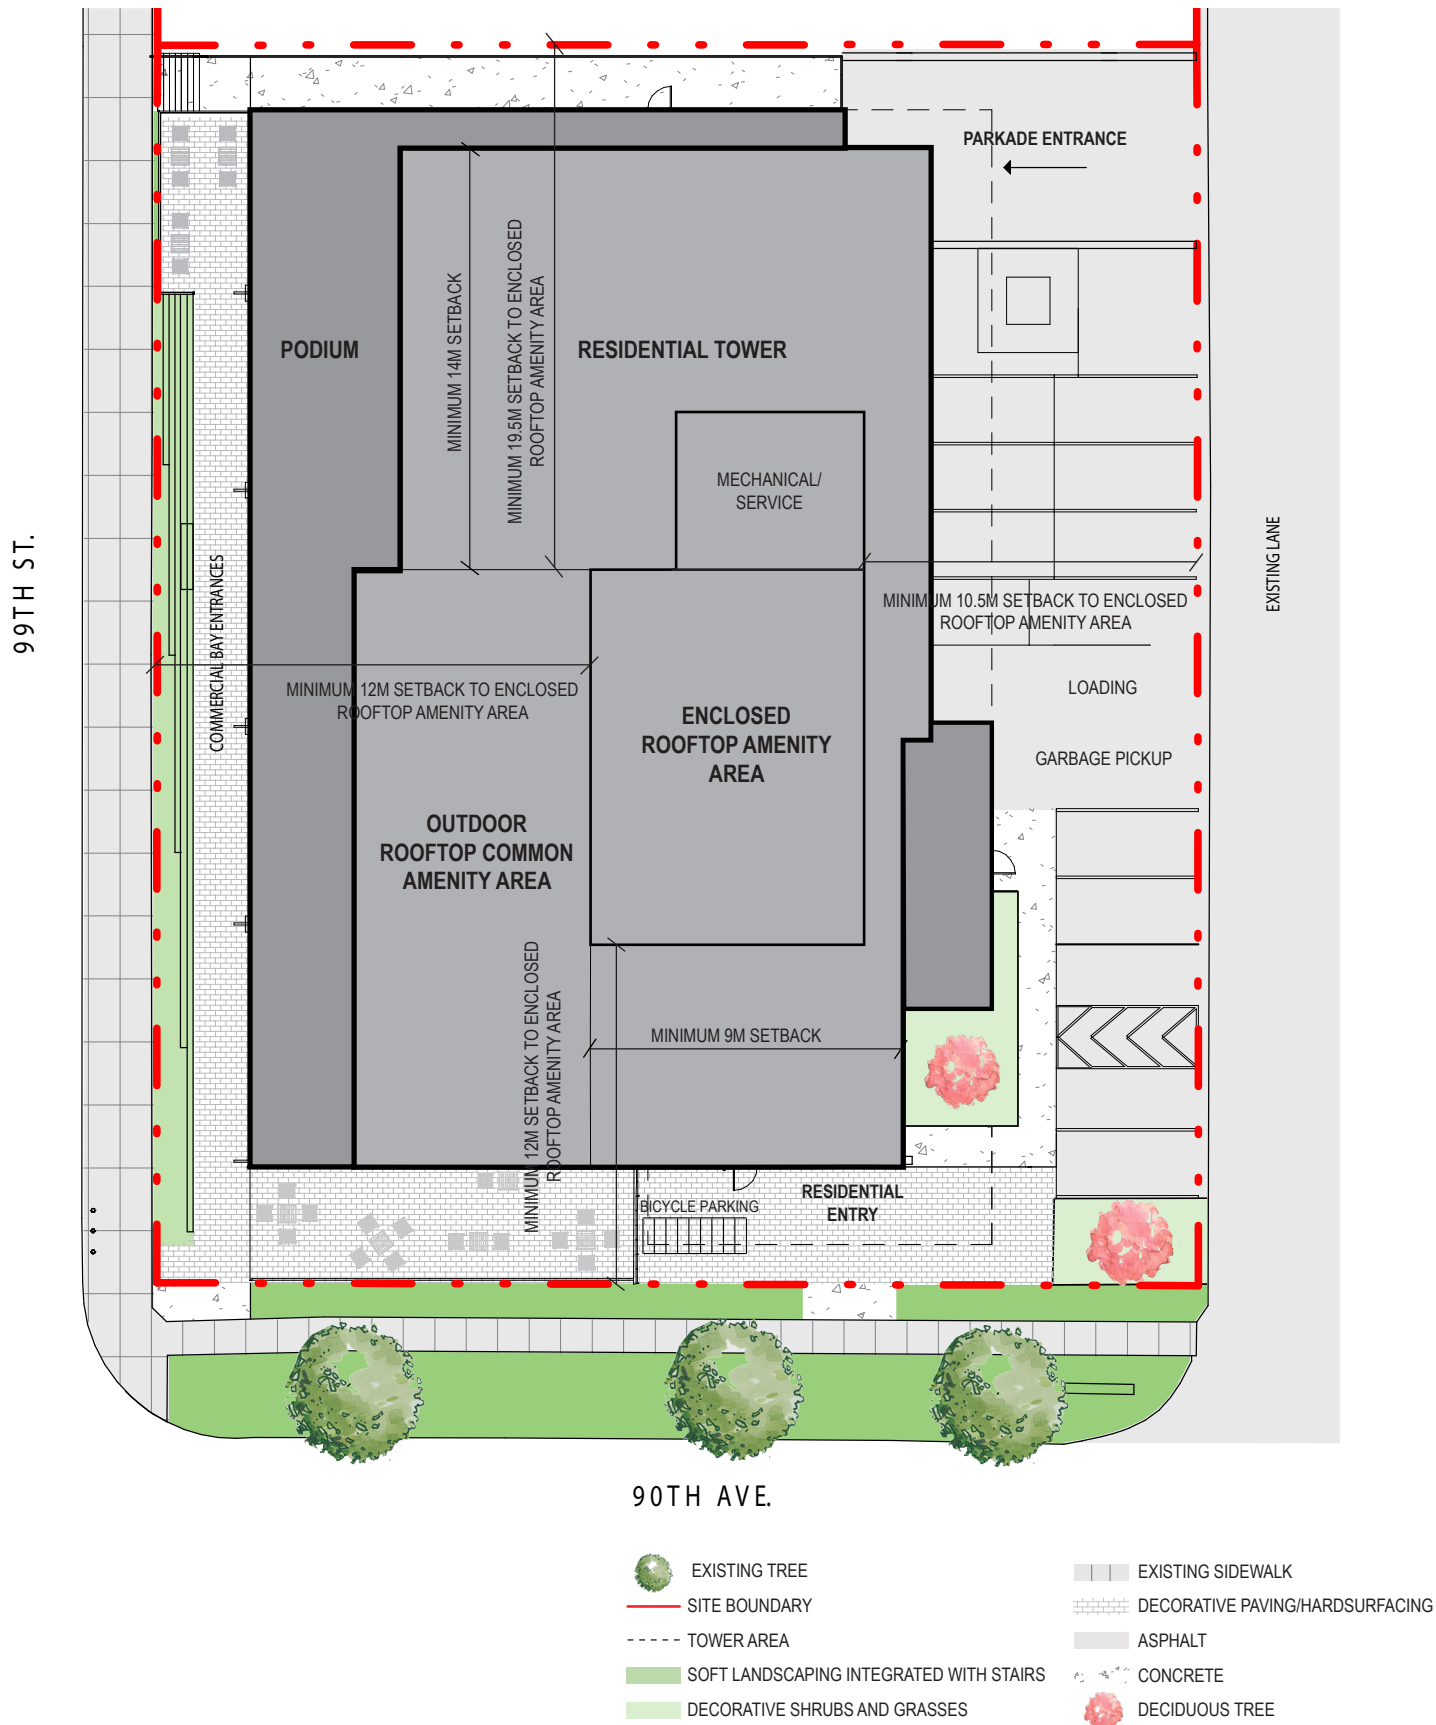

CONCEPTUAL LANDSCAPE PLAN