


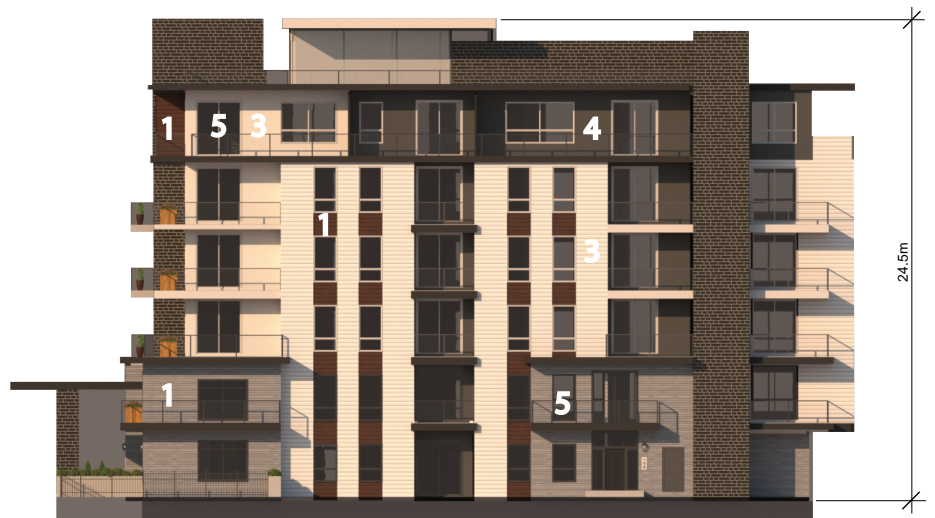

WEST ELEVATION

FINISHES:

1. CEMENTITIOUS PANEL / WOOD CLADDING
2. MASONRY (brick)
3. CEMENTITIOUS FINISH / CLADDING
4. GLASS RAILING
5. CLEAR GLAZING



SOUTH ELEVATION



EAST ELEVATION

FINISHES:


- 1. CEMENTITIOUS PANEL / WOOD CLADDING
- 2. MASONRY (brick)
- 3. CEMENTITIOUS FINISH / CLADDING
- 4. GLASS RAILING
- 5. CLEAR GLAZING



NORTH ELEVATION

APPENDIX 6: LANDSCAPE CONCEPT - SITE PLAN

SCALE 1:400

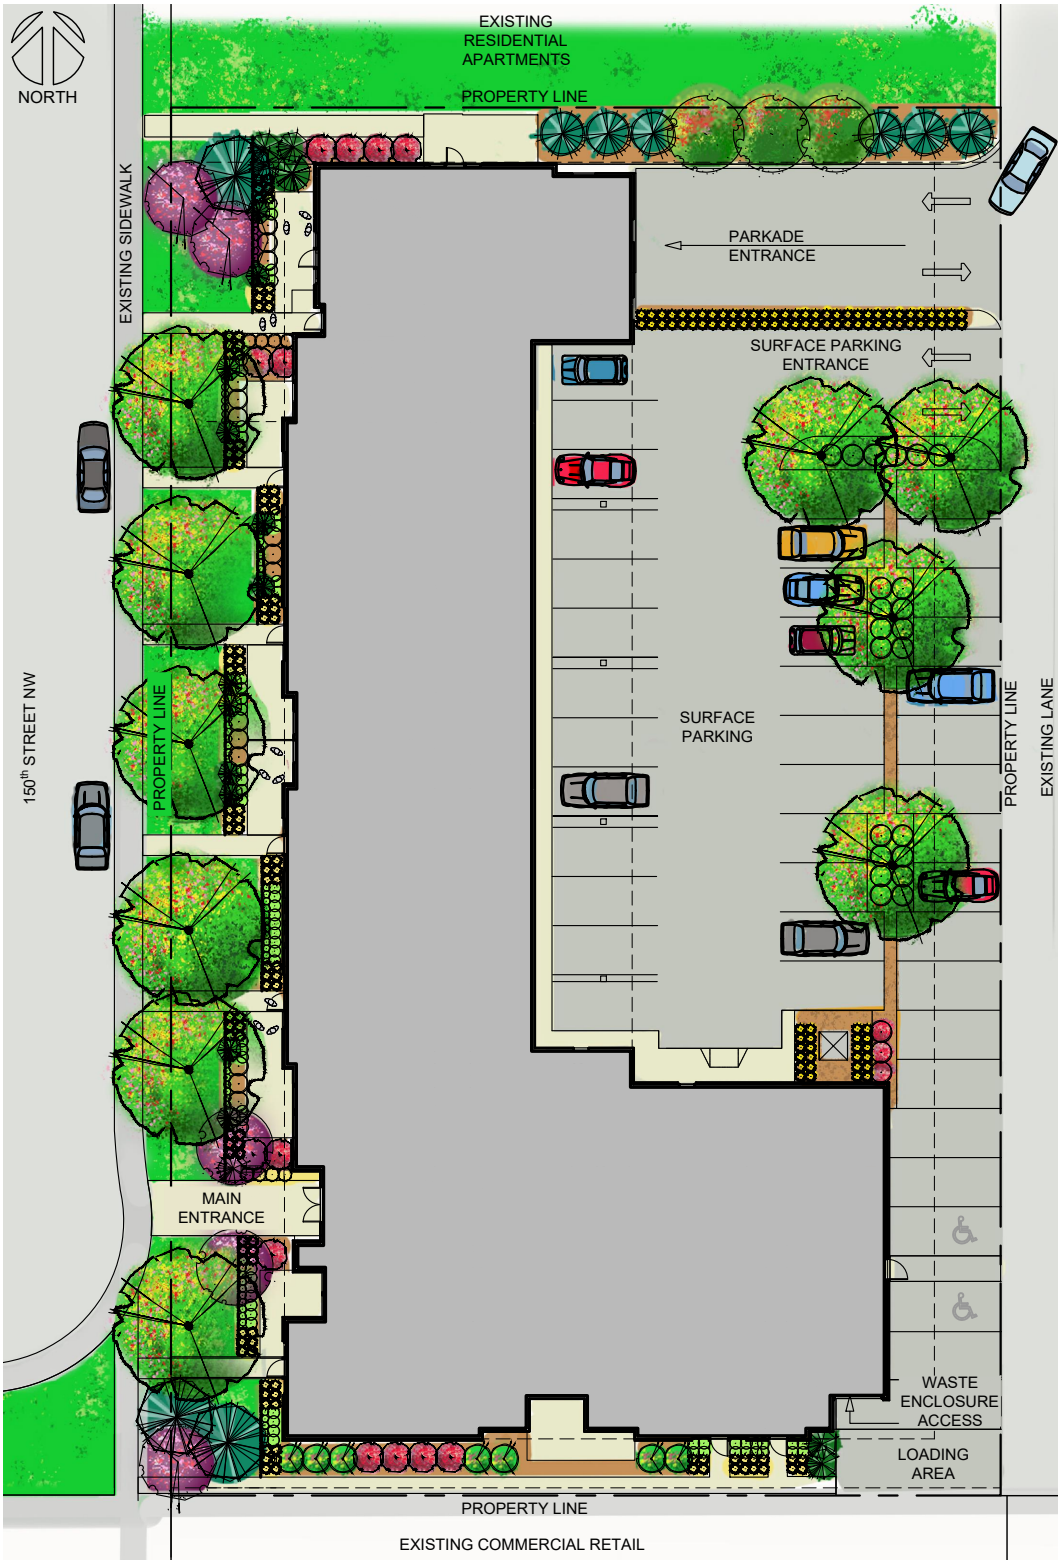

LEGEND

