



EAST P.L.

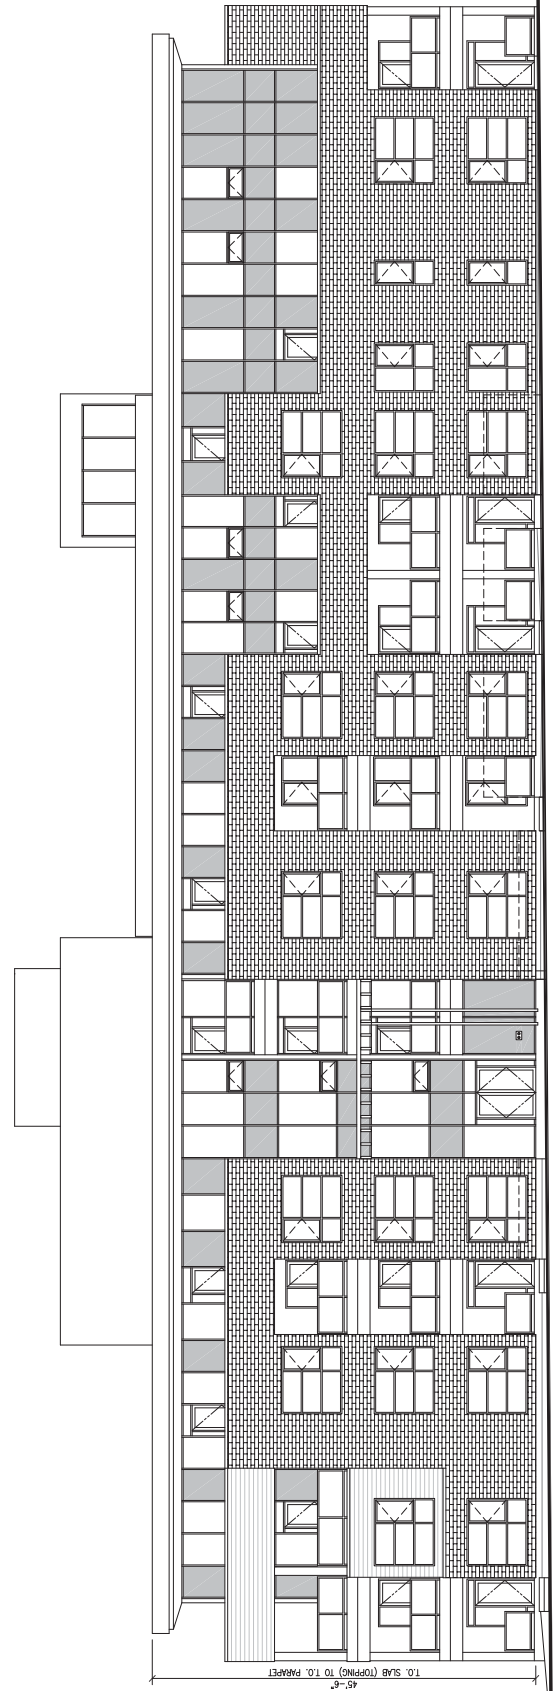

01 NORTH ELEVATION
SCALE: 1/8" = 1'-0"

Appendix 2

SOUTH P.L.

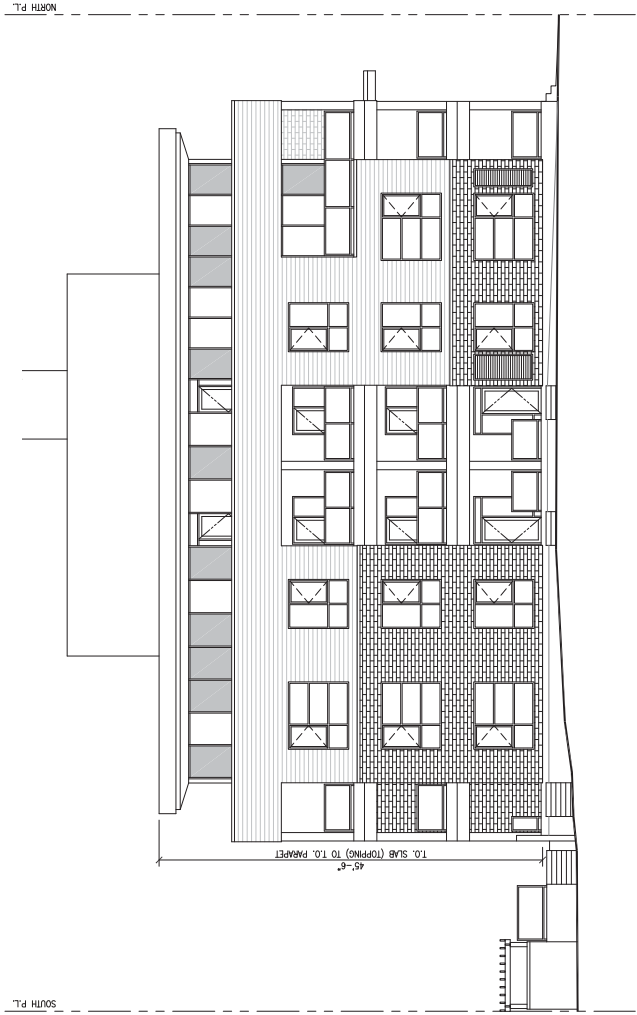

02 EAST ELEVATION
SCALE: 1/8" = 1'-0"



Appendix 3

SOUTH P.L.

