


Appendix 1 - Site Plan


10/11

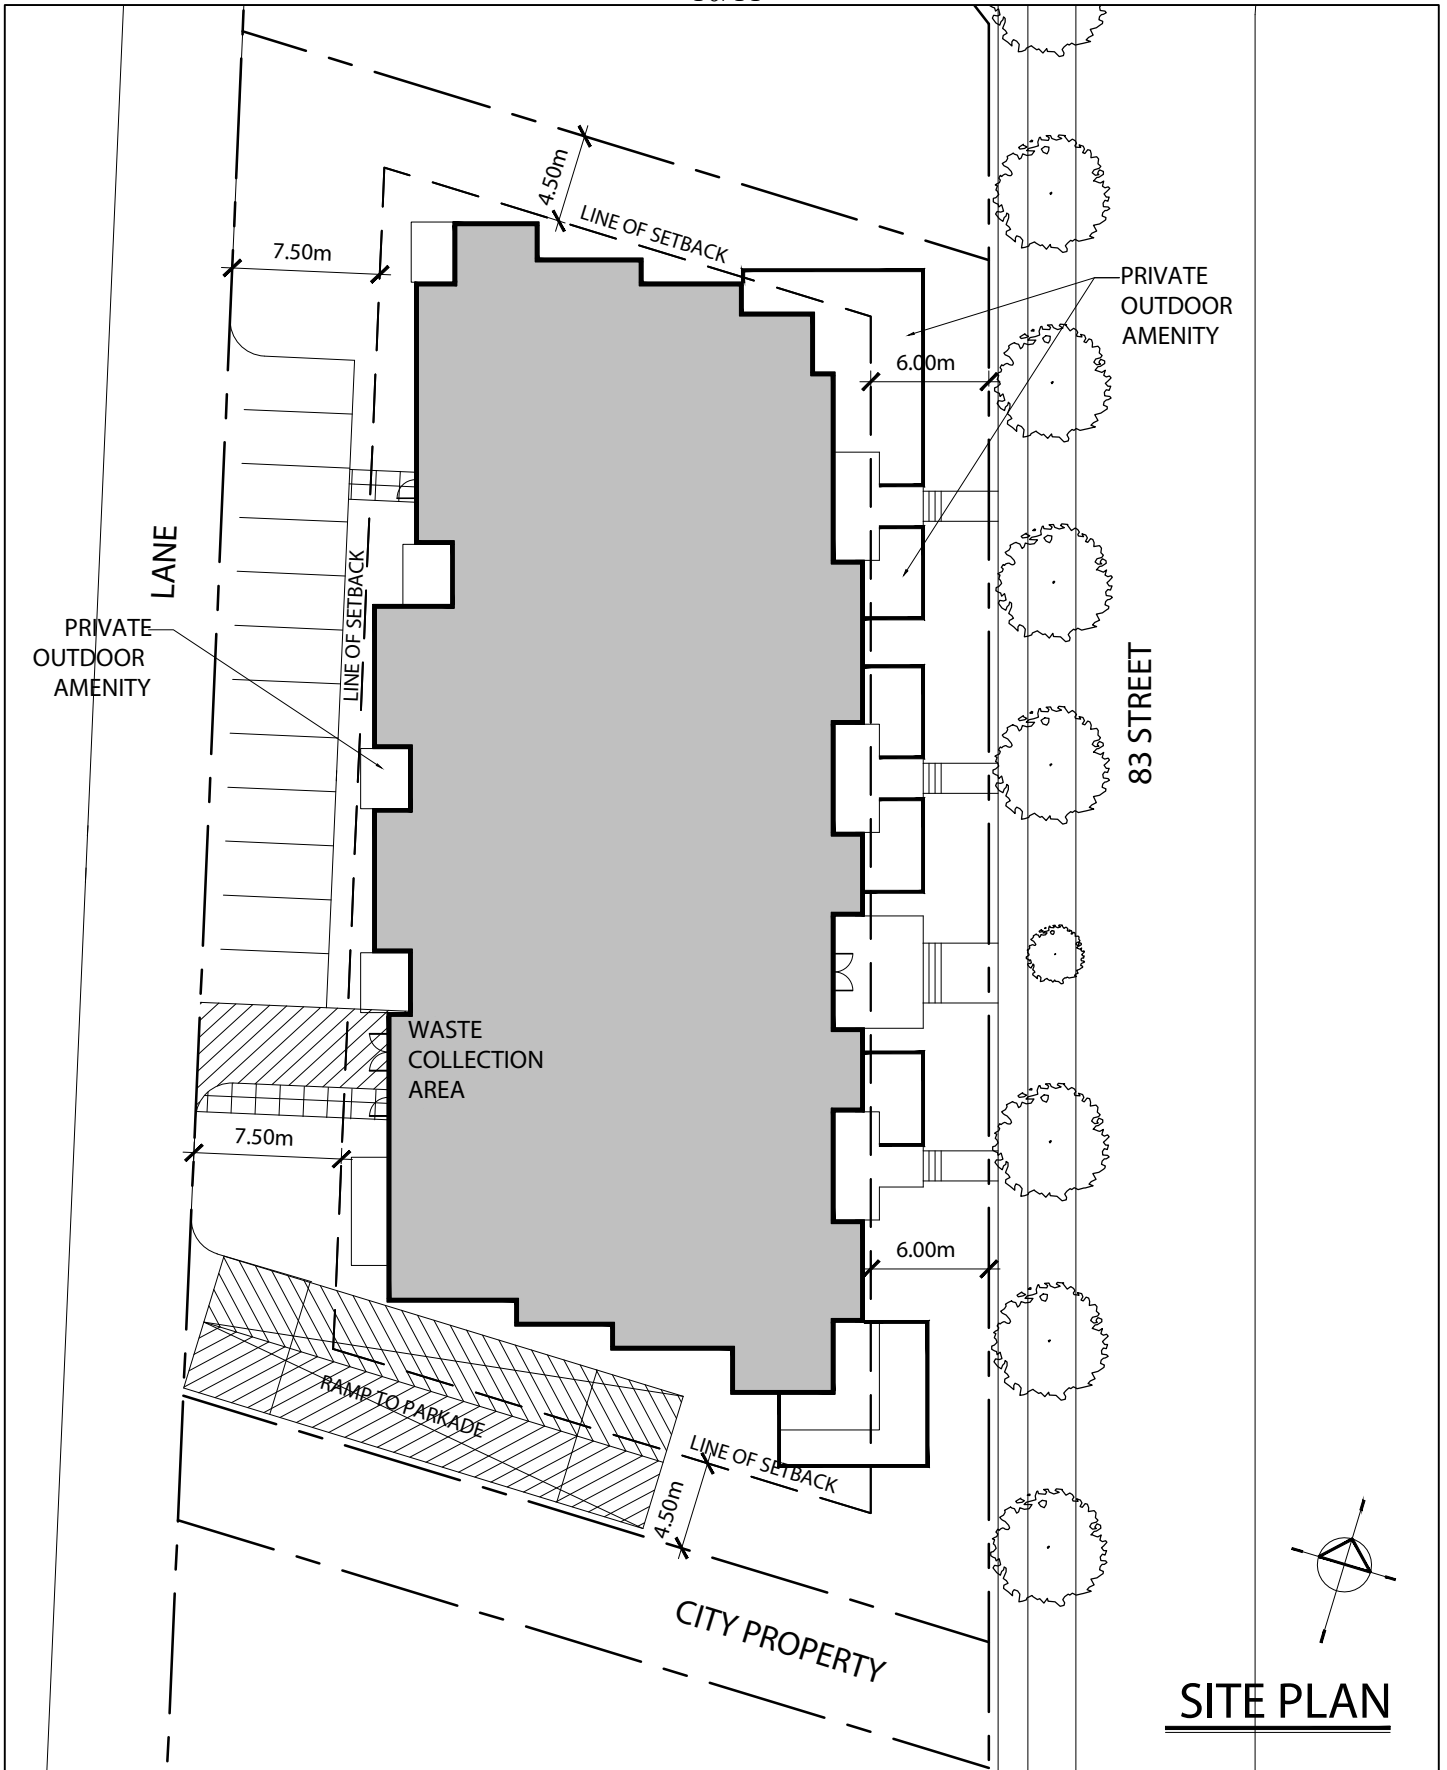


SITE PLAN

Appendix 2 - Elevations


11/11

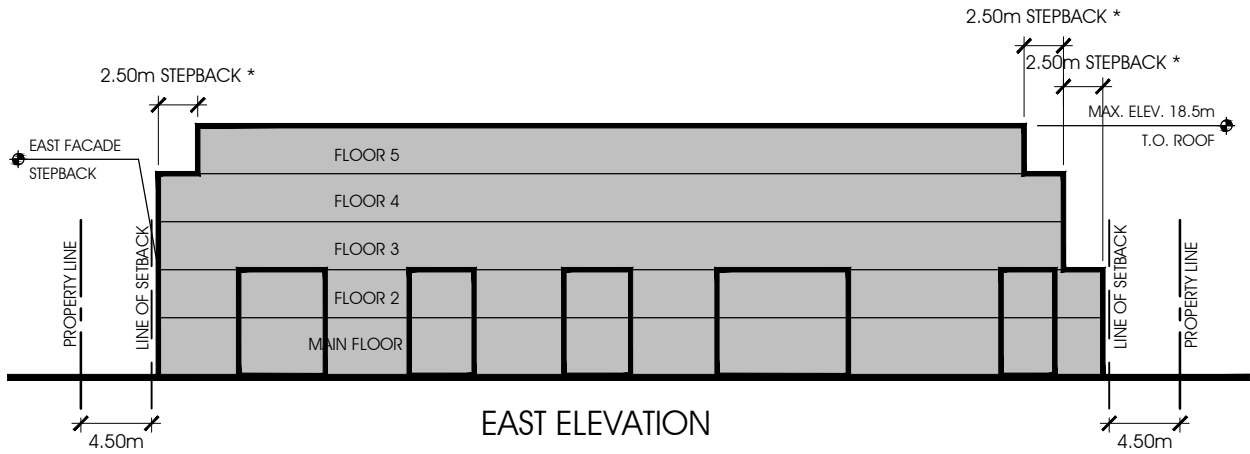


EAST ELEVATION

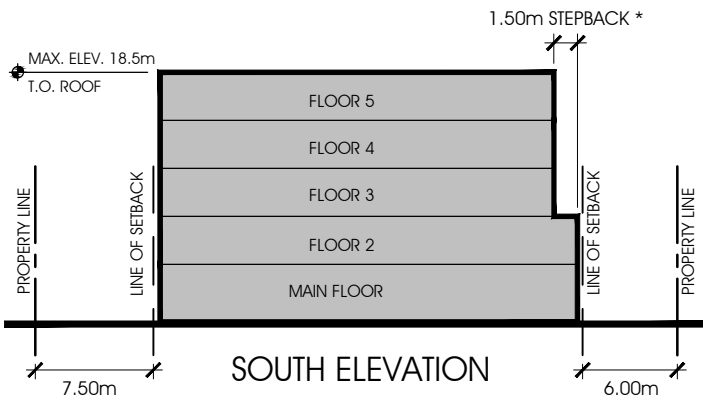

SOUTH ELEVATION

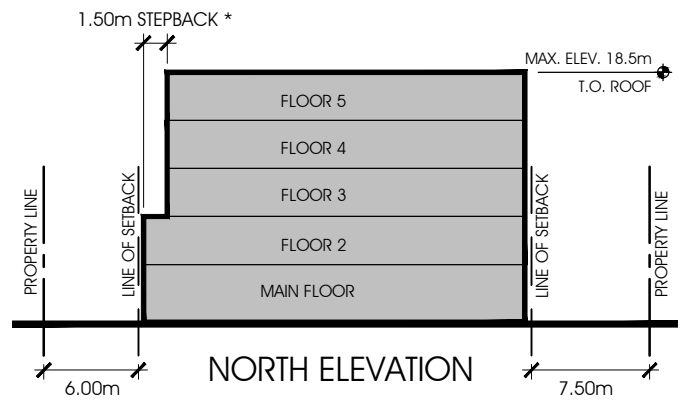

NORTH ELEVATION

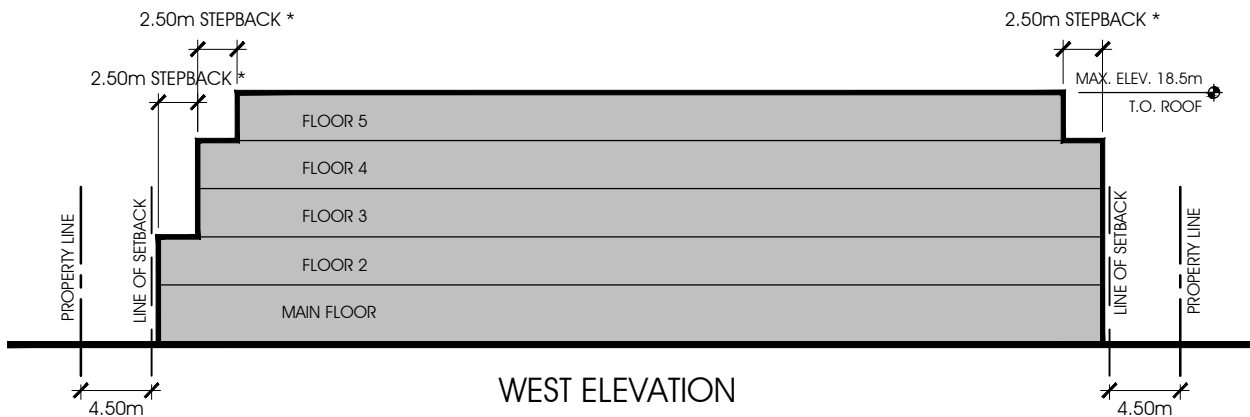

WEST ELEVATION

* ALL STEPBACKS 40% OF FRONTAGE