


Certified a true copy of Schedule  
A as referred to in Bylaw No. 9330  
*[Signature]*  
December 1, 1989. City Clerk

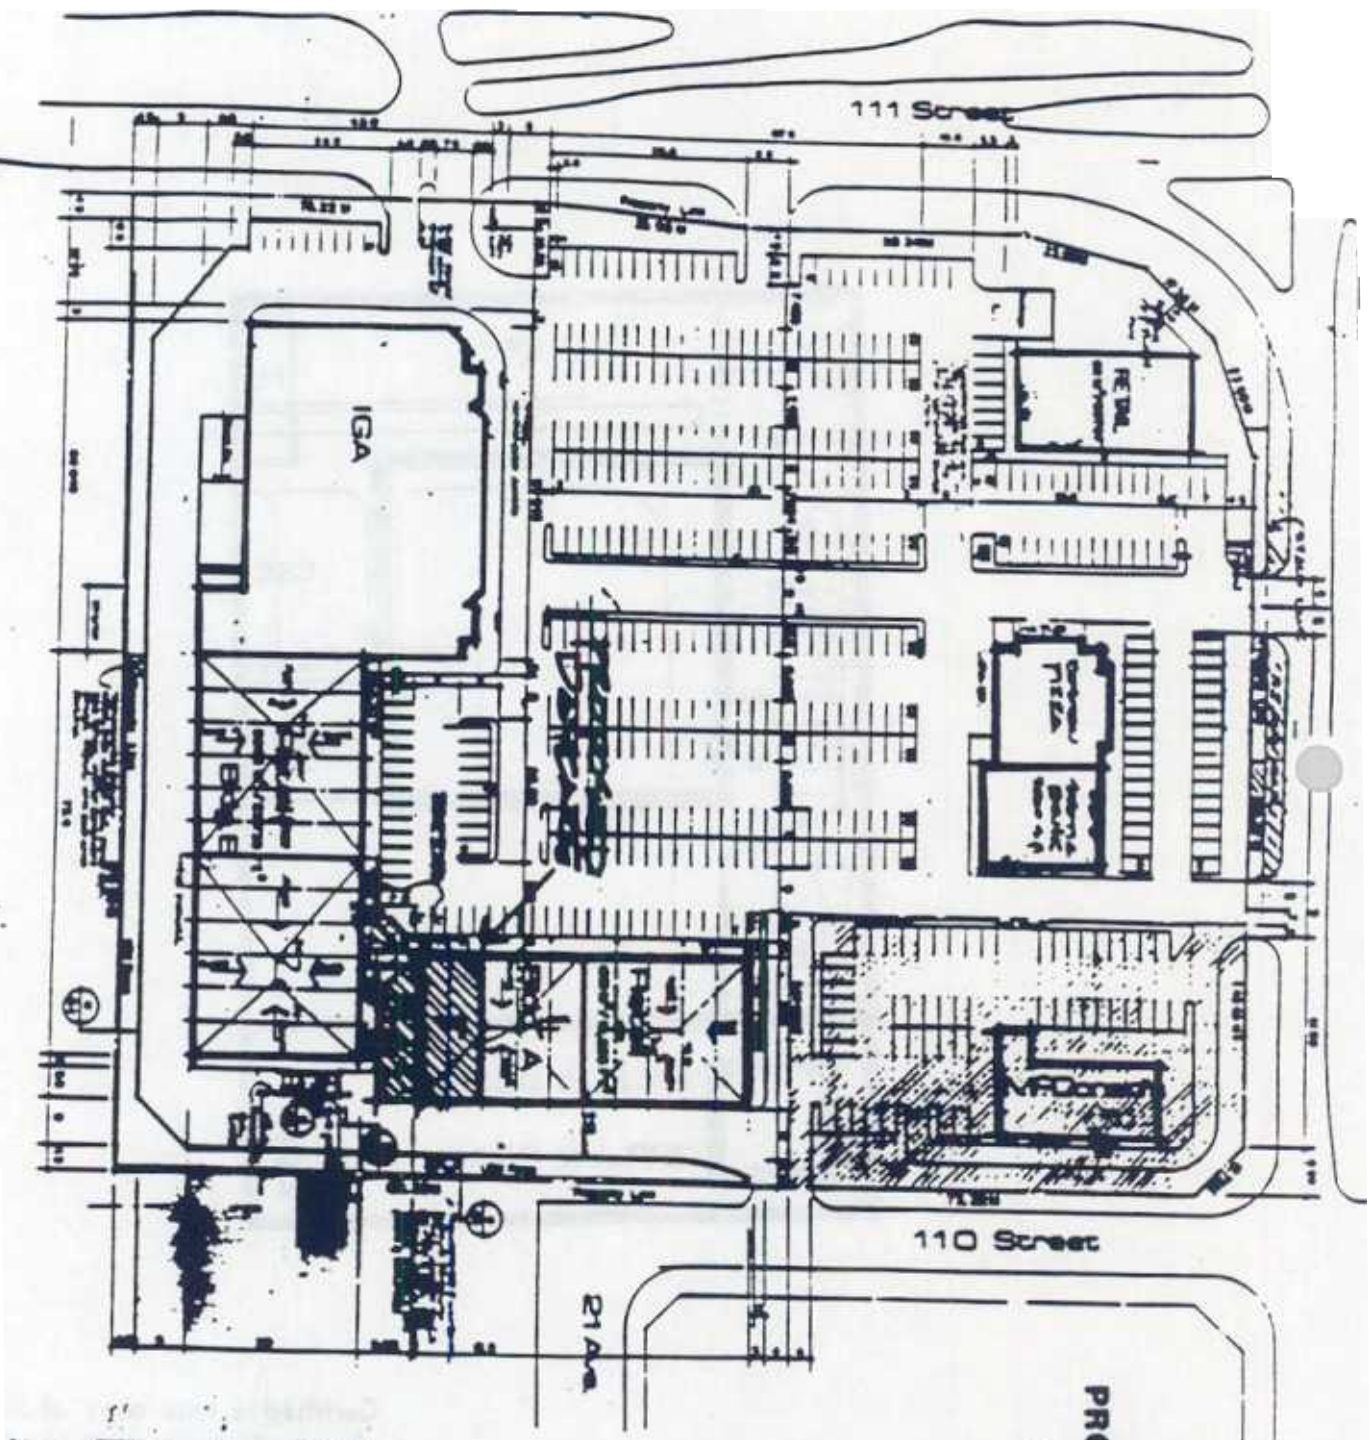

**PROPOSED LOCATION  
OF DAYCARE**

LEGAL  
Plan: 8720396  
Lot: 3.6.4  
Block: 1

**SITE PLAN  
1:500**

The drawings are A.C.S.A.S.  
For (Planning, Site Design,  
Subsequent Services,  
Refer to the Drawing for Specifications.

Indicated Areas  
Not to be Constructed