



Lot: 1 & 2  
Block 75  
Plan I-8  
Scale 1:200

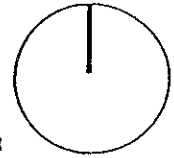

Appendix I:

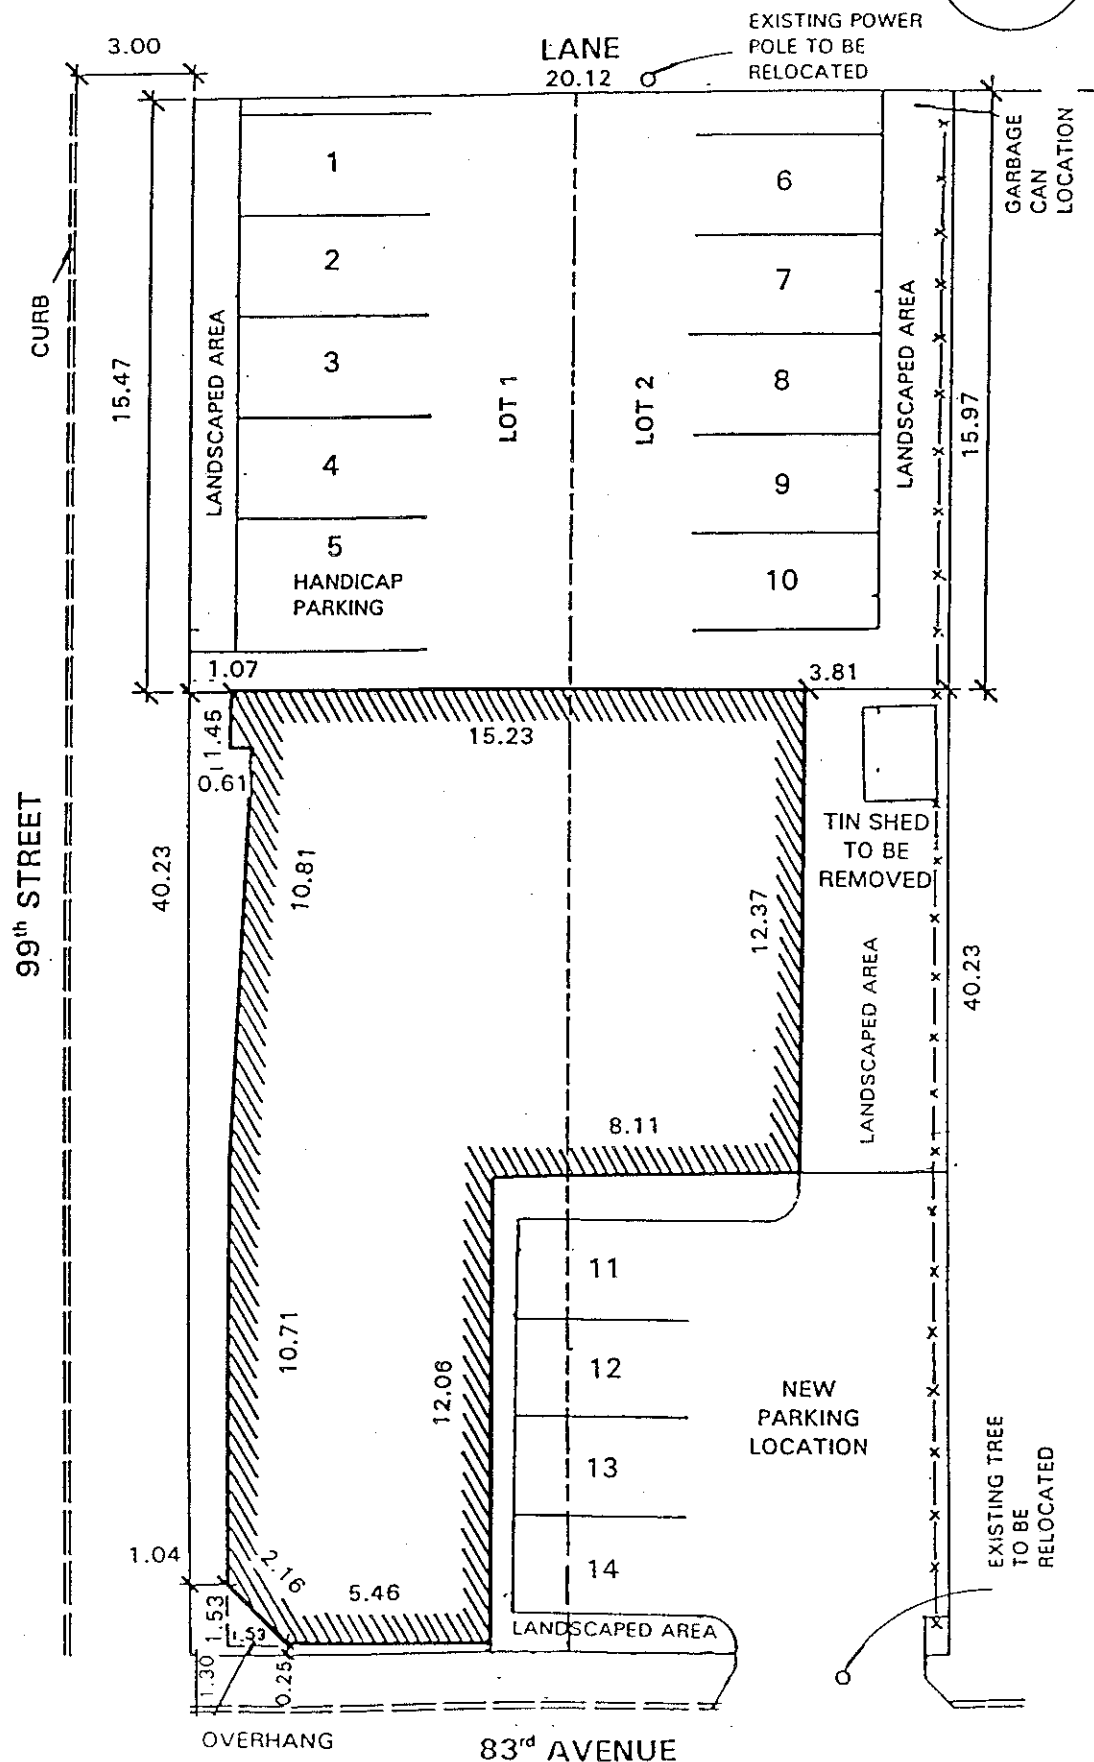

EXISTING POWER  
POLE TO BE  
RELOCATED

LANE  
20.12

GARBAGE  
CAN  
LOCATION

99<sup>th</sup> STREET

83<sup>rd</sup> AVENUE

OVERHANG

TIN SHED  
TO BE  
REMOVED

NEW  
PARKING  
LOCATION

EXISTING TREE  
TO BE  
RELOCATED

LANDSCAPED AREA

LANDSCAPED AREA

LANDSCAPED AREA

LANDSCAPED AREA

LOT 1

LOT 2

HANDICAP  
PARKING