


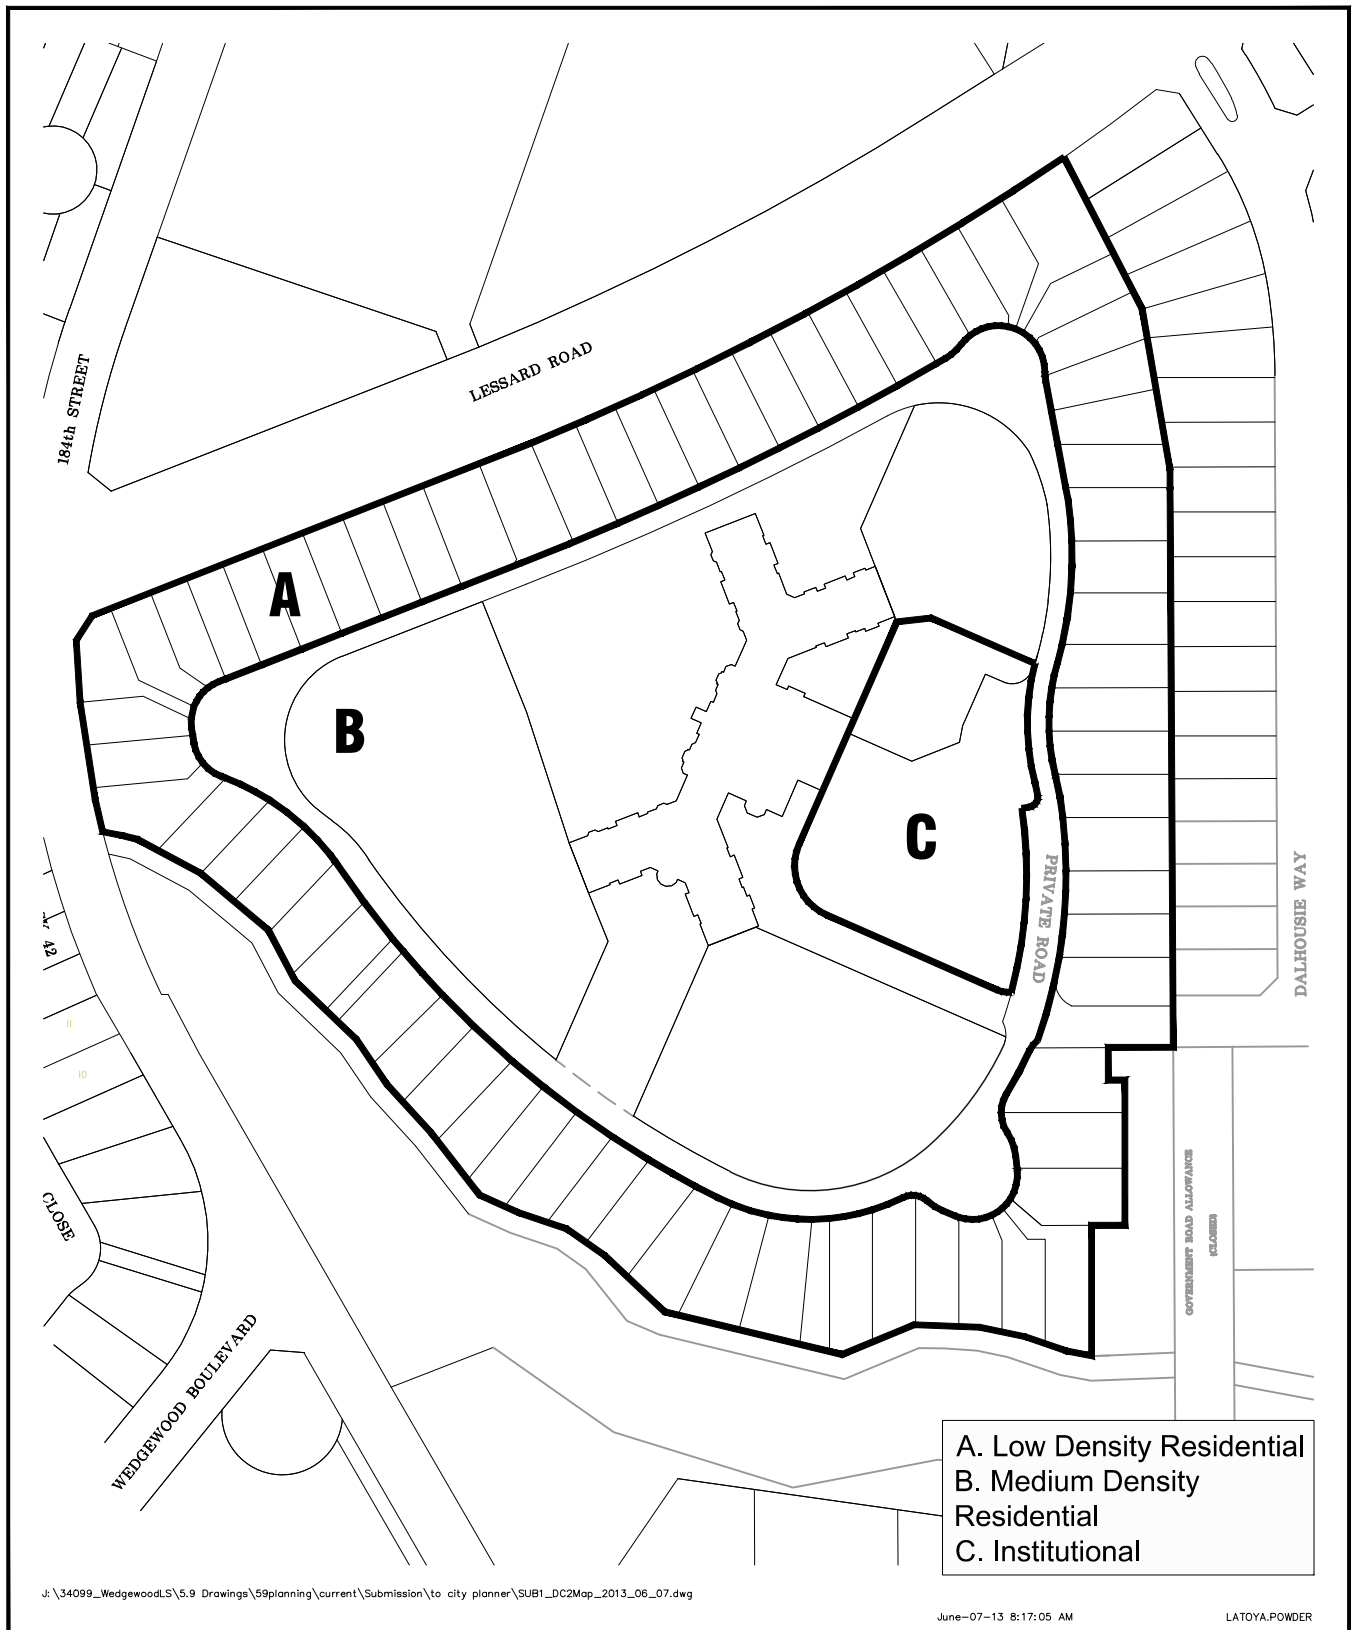

	TITLE: Donsdale Site Layout			
	DRAWN BY: LP	DATE: June 7, 2013	SCALE: NTS	