

100

ROAD PLAN 882 1527

AVENUE



801-256

A100


SITE PLAN

OCG Architecture Inc.  
 1000-1014 Ave. Rd. #27  
 Scarborough, ON M1B 2B2  
 www.ocgarchitecture.com


CONSULTANTS:  
 STRUCT./MECH./ELEC./ENV./LANDSCAPE


REVISIONS:

SHOWTIME THEATRE VENUE

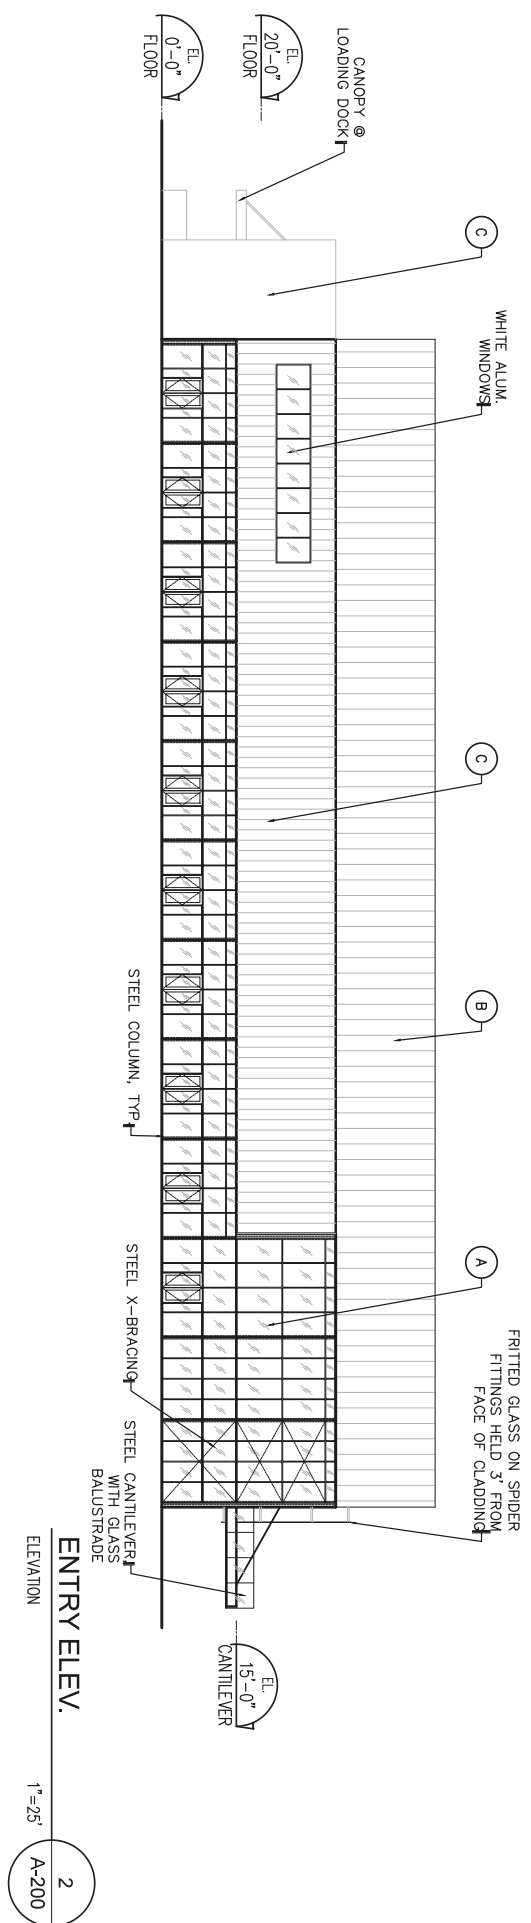

- FINISH LEGEND:
- (A) CARLESS GLASS CURTAIN WALL, SILICONE JT. ON EXT.
  - (B) DARK GREY I.M.P. CLADDING
  - (C) WHITE I.M.P. CLADDING

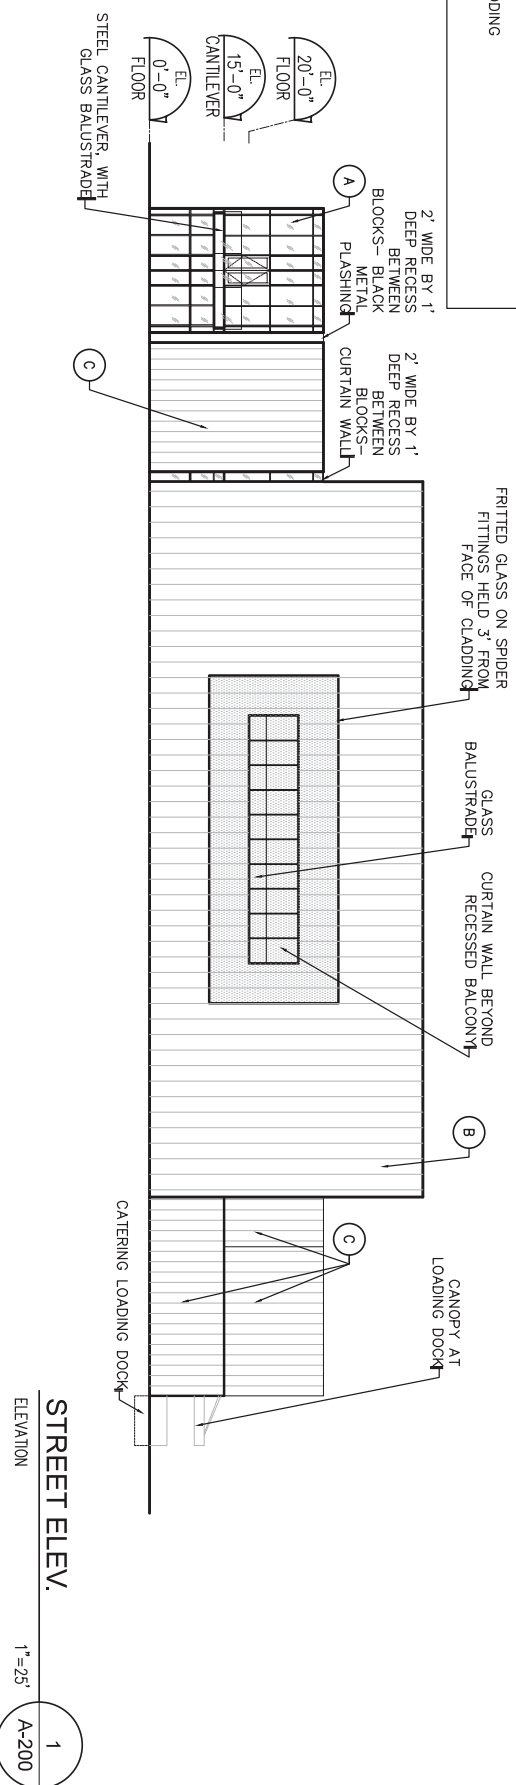


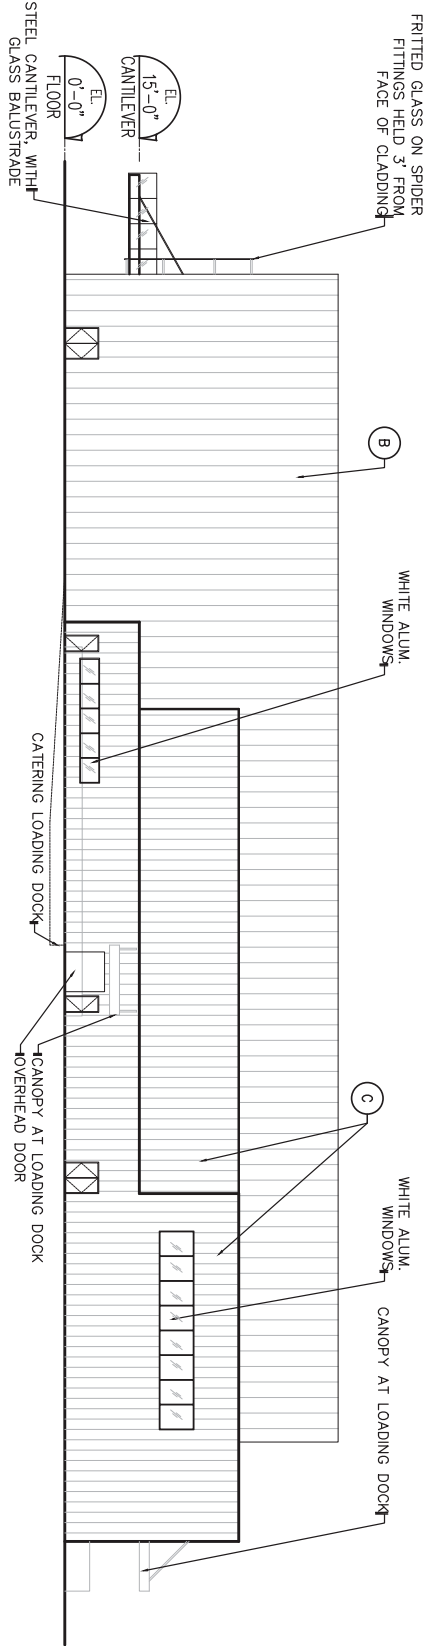

**SIDE ELEV.**  
ELEVATION

1"=25'  
2  
A-201

- FINISH LEGEND:
- A CAPLESS GLASS CURTAIN WALL, SILICONE JT. ON EXT.
  - B DARK GREY I.M.P. CLADDING
  - C WHITE I.M.P. CLADDING

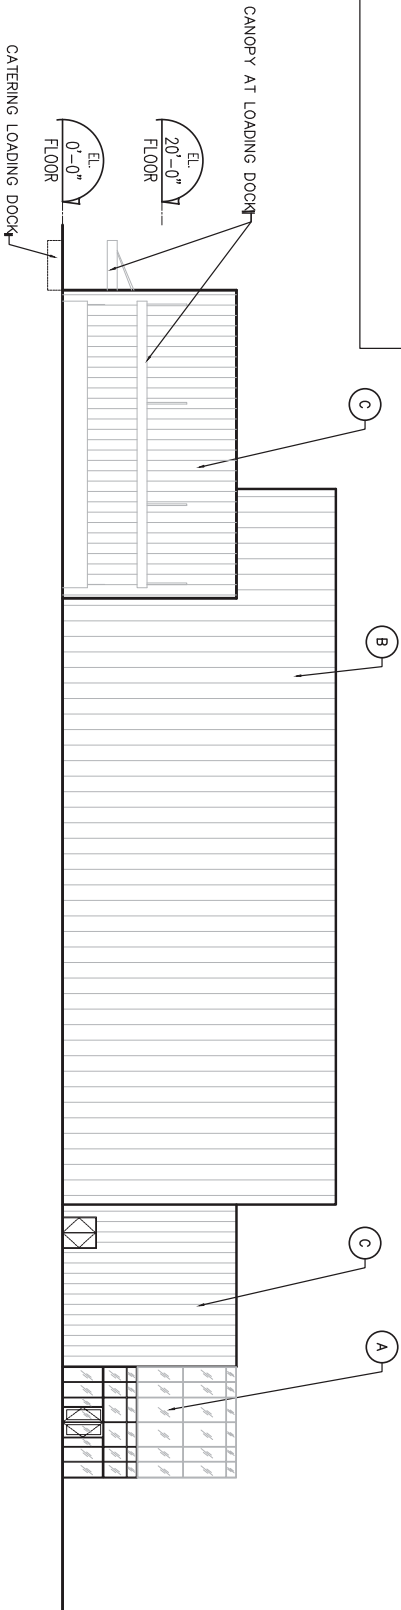

**REAR ELEV.**  
ELEVATION

1"=25'  
1  
A-201



© OCI Architecture Inc.



© OCI Architecture Inc.