


Date 2016-01-12  
Scale NTS  
Project WEST BLOCK

Drawing Title DC2  
APPENDIX I

Project No. 5461  
Drawing No. 1

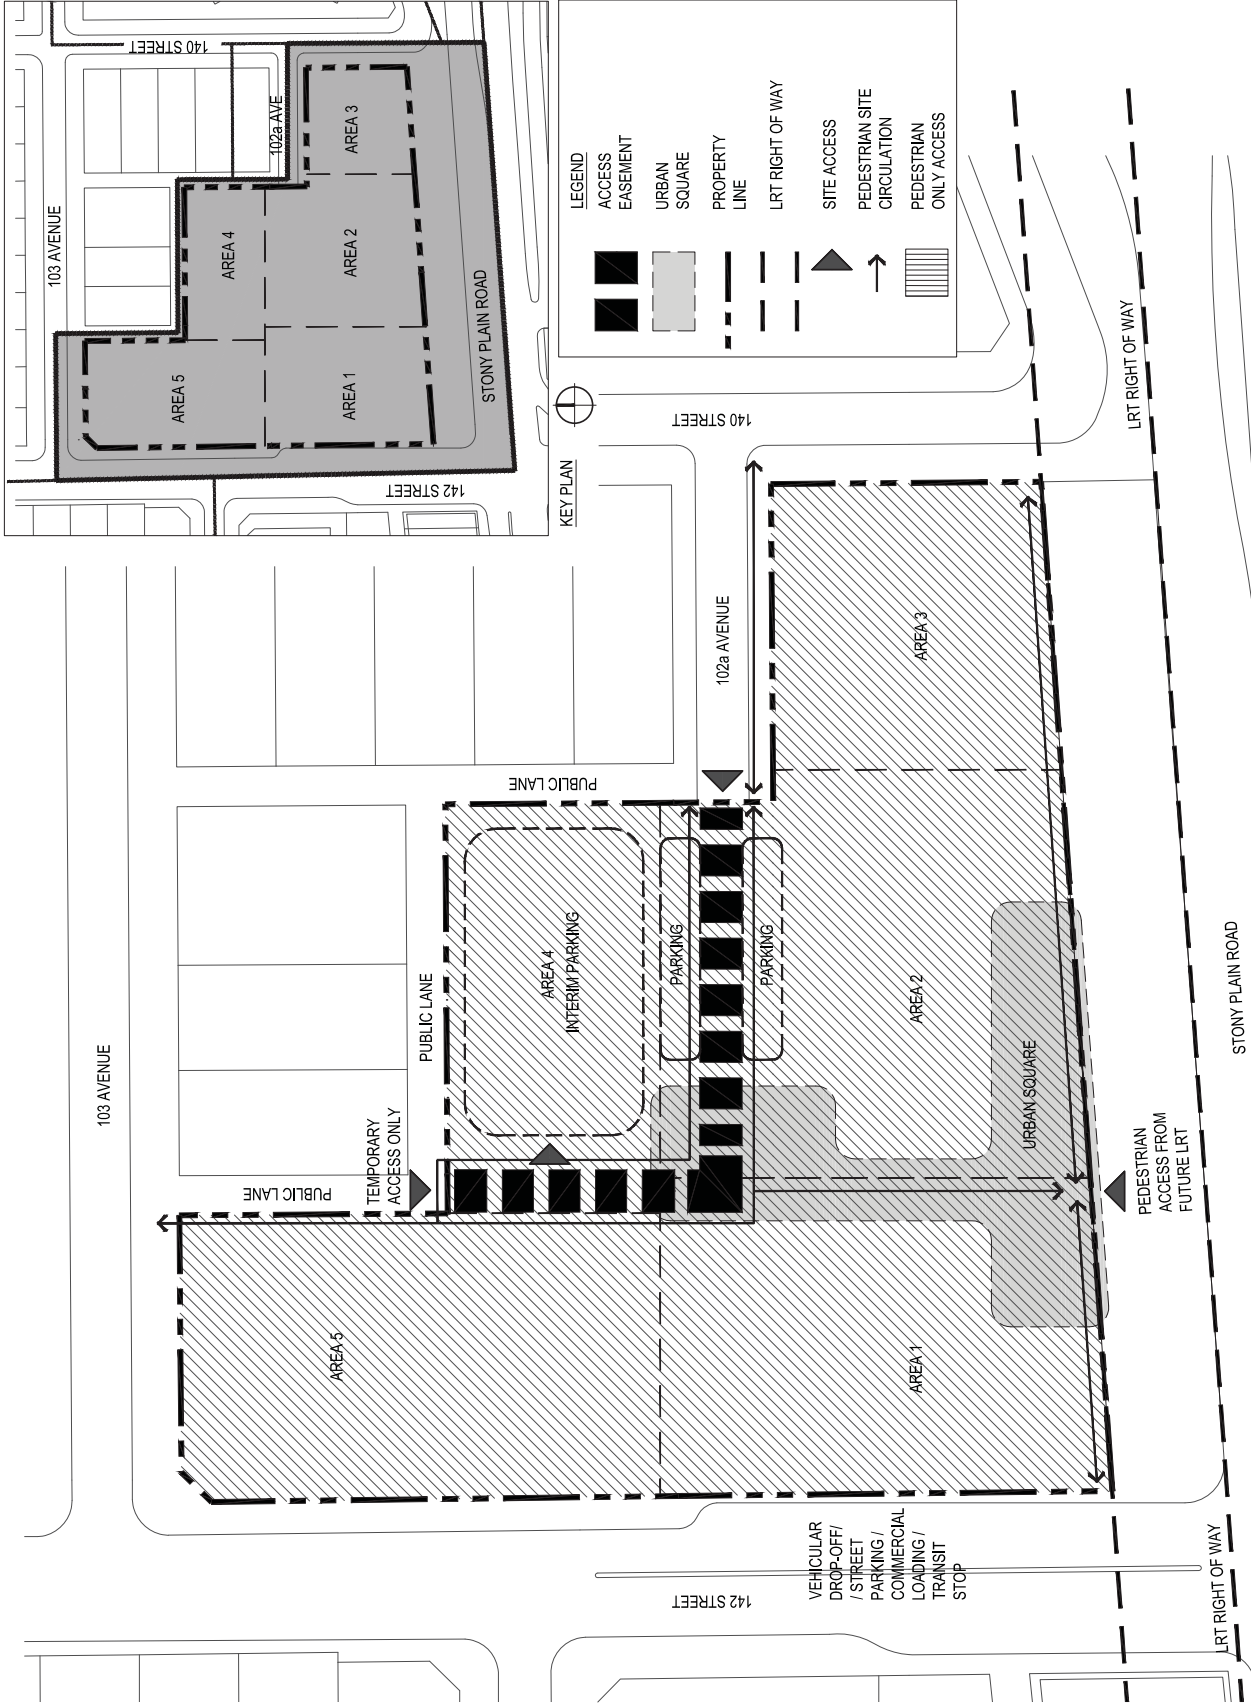

Date 2016-01-12  
Scale NTS  
Project WEST BLOCK

Drawing Title DC2  
APPENDIX II

Project No. 5461  
Drawing No. 2