


SHOWTIME THEATRE


PROPOSED SITE PLAN REVISIONS
 EDMONTON, ALBERTA
 MARCH 21, 2016

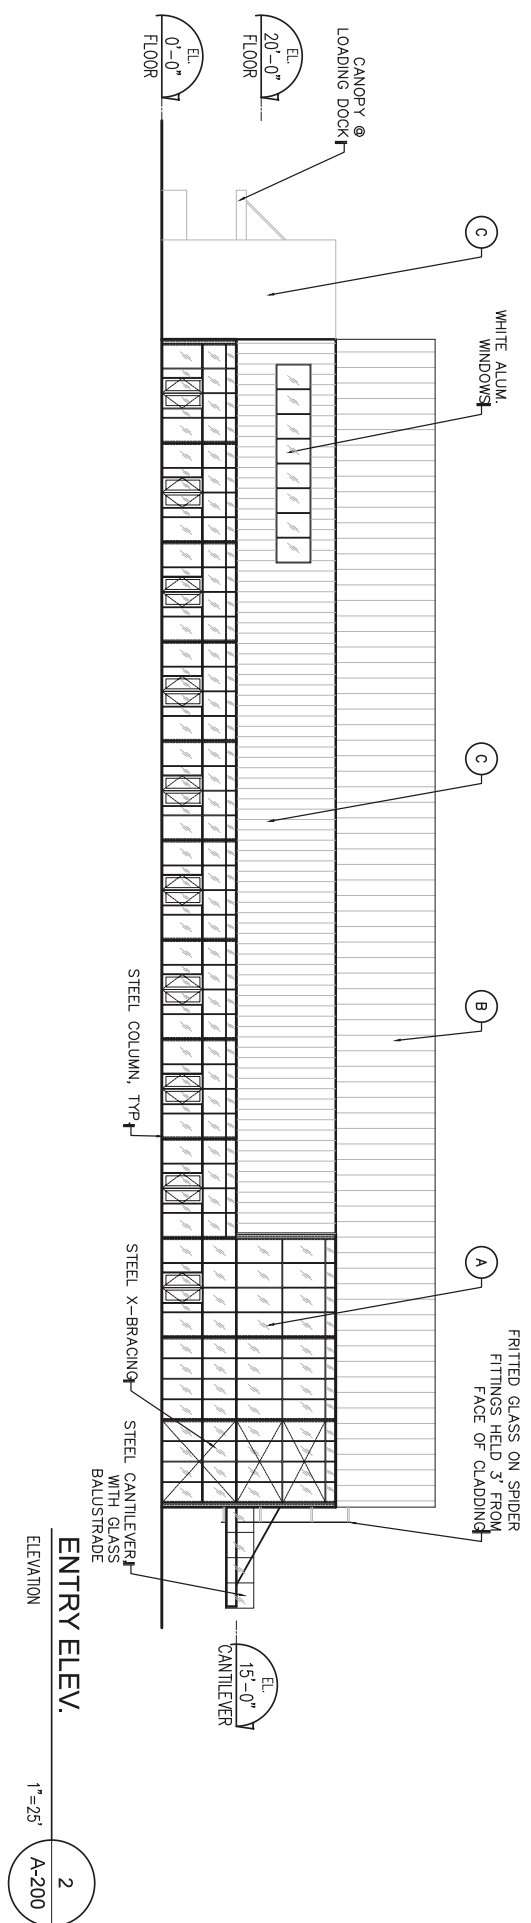

ENTRY ELEV.
ELEVATION


1"=25'
A-200

- FINISH LEGEND:
- (A) CARLESS GLASS CURTAIN WALL, SILICONE JT. ON EXT.
 - (B) DARK GREY I.M.P. CLADDING
 - (C) WHITE I.M.P. CLADDING

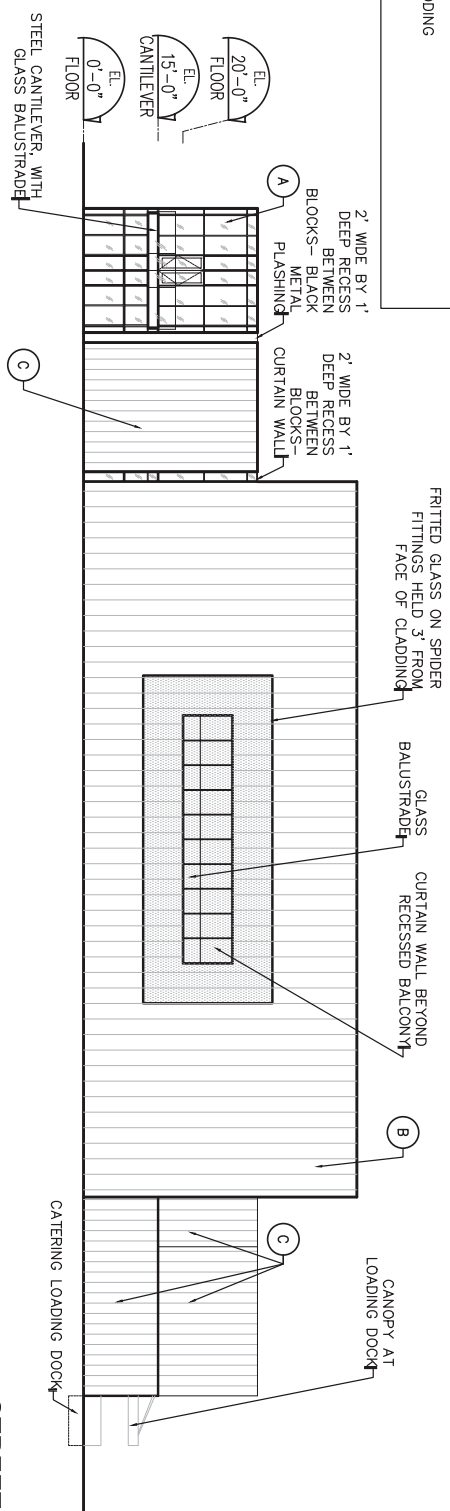

STREET ELEV.
ELEVATION

1"=25'
A-200

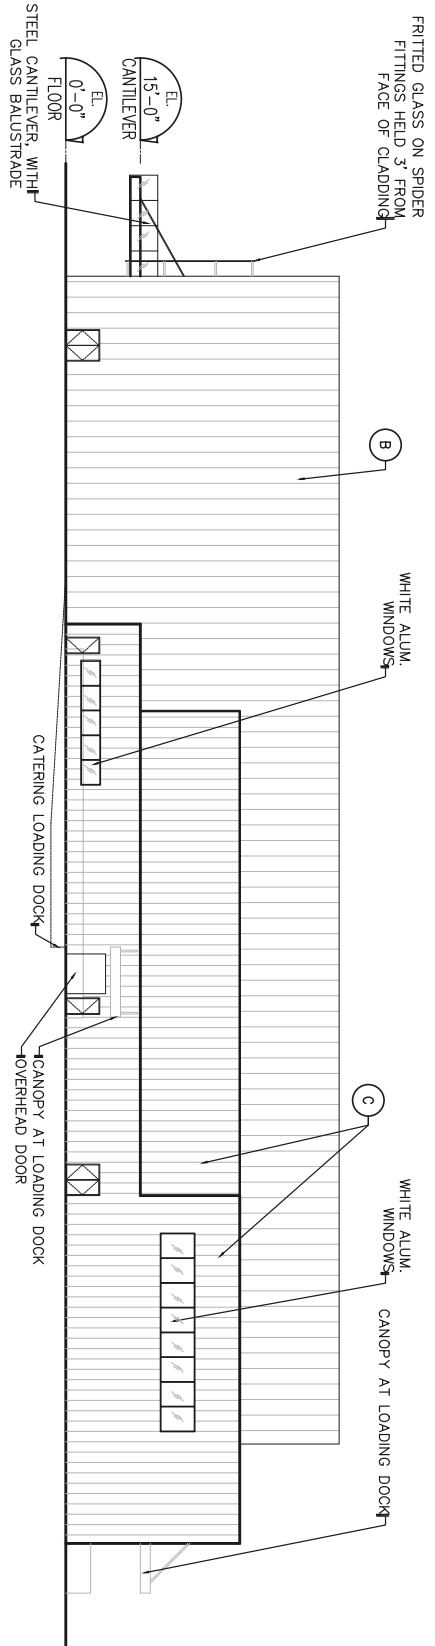


SIDE ELEV.

ELEVATION

1"=25'



- FINISH LEGEND:
- (A) CAPLESS GLASS CURTAIN WALL, SILICONE JT. ON EXT.
 - (B) DARK GREY I.M.P. CLADDING
 - (C) WHITE I.M.P. CLADDING

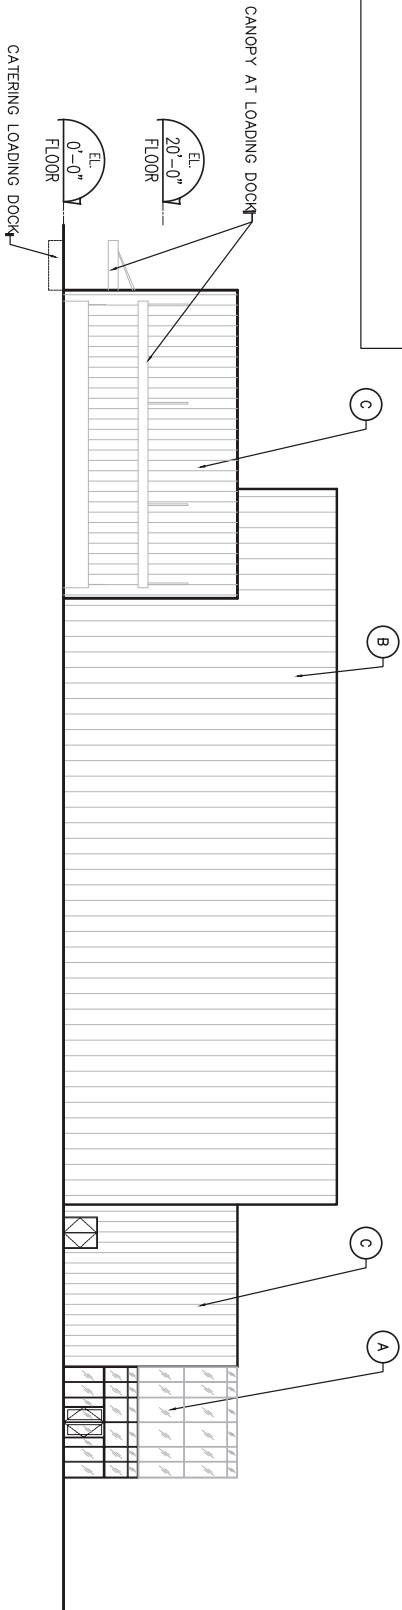

REAR ELEV.

ELEVATION

1"=25'





© OCI Architecture Inc.



© OCI Architecture Inc.