



CHARTER BYLAW 19660


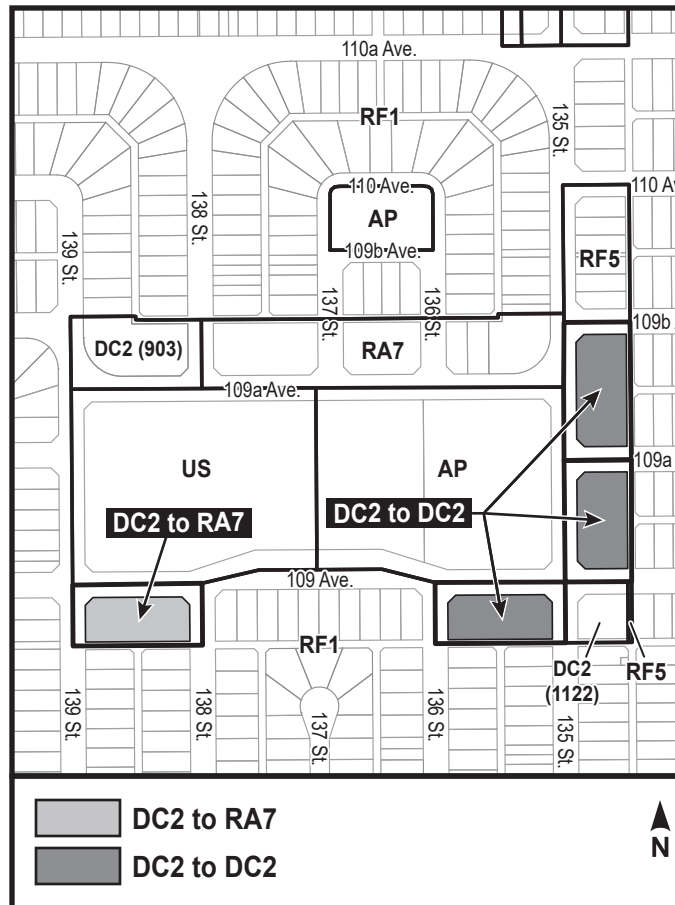


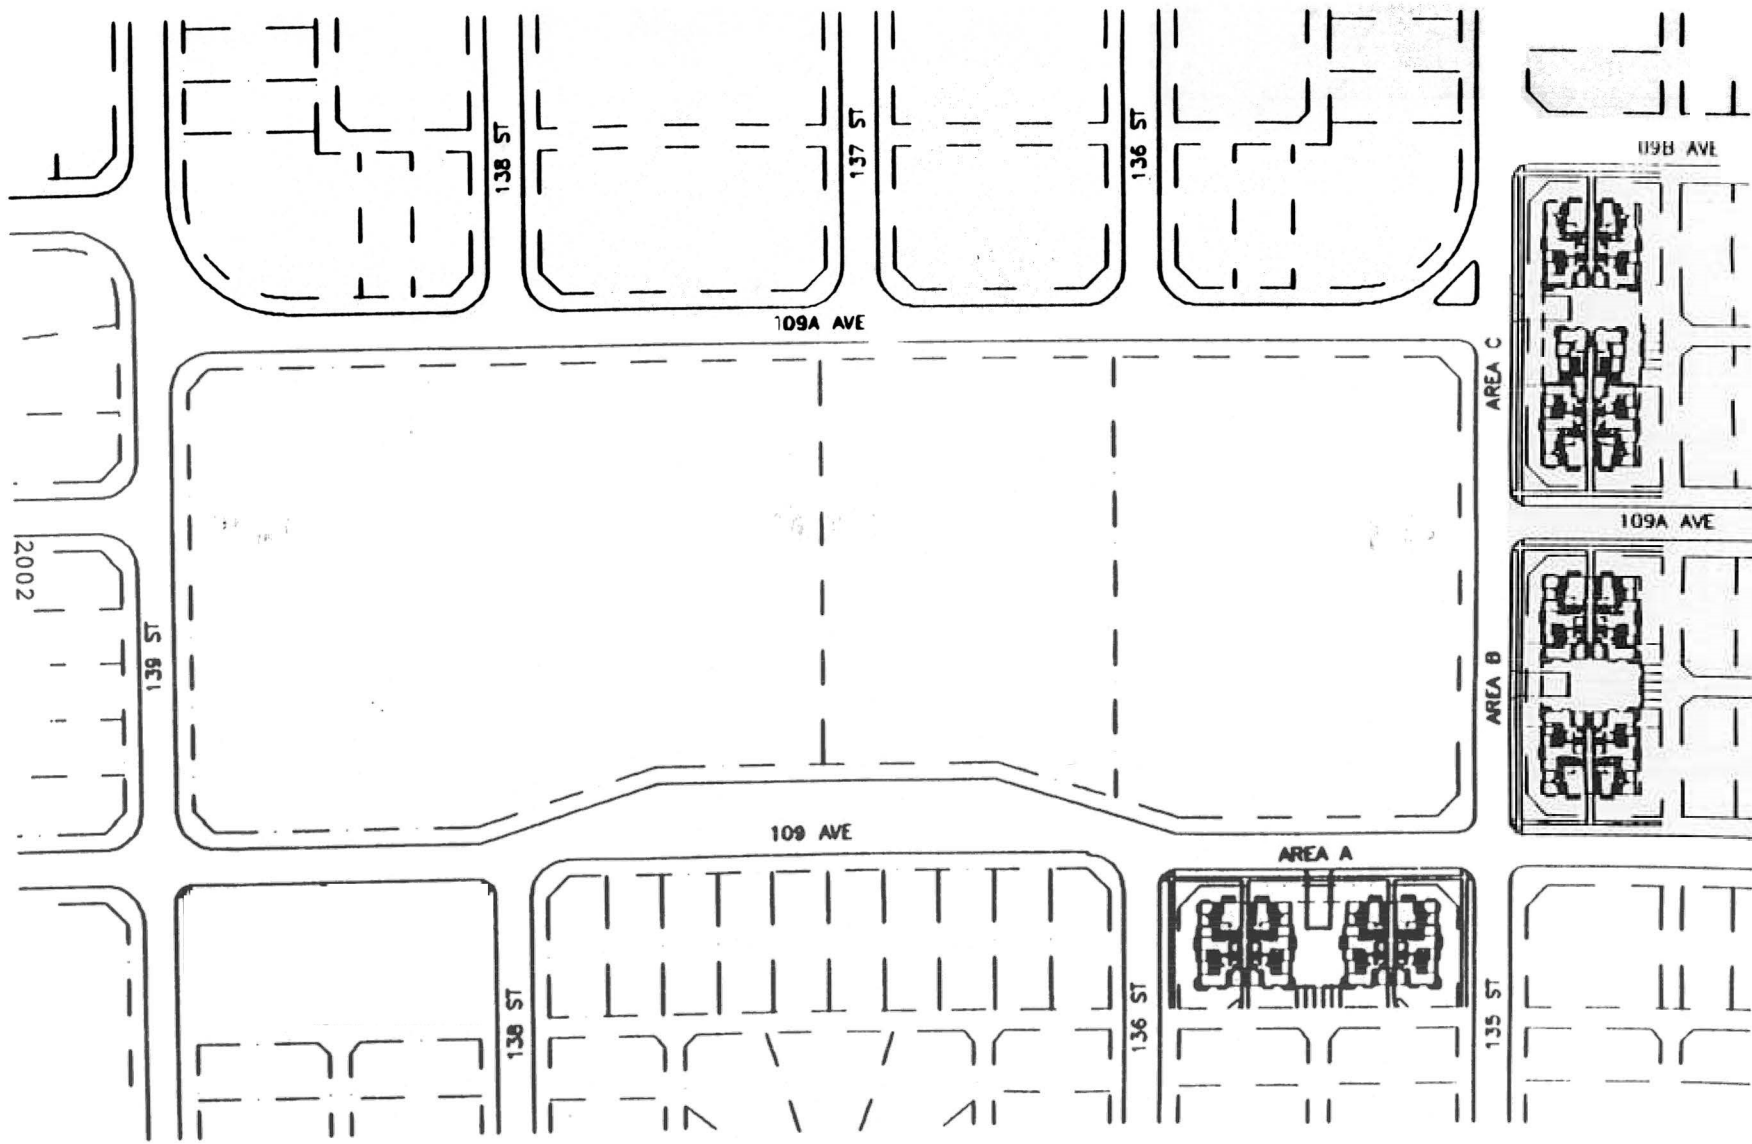

2002

NORTH NEIGHBOURHOOD PLAN

SCHEDULE A

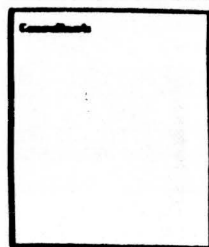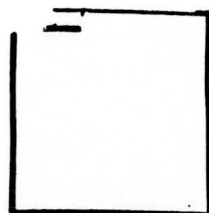


**WILLIAM  
RUTLEDGE  
ARCHITECTS LTD**

Project:  
**WESTCORP INC.  
NORTH GLENORA  
CONDOMINIUMS  
EDMONTON  
ALBERTA**


Neighbourhood  
Plan

Date:  
**N-0**

L007

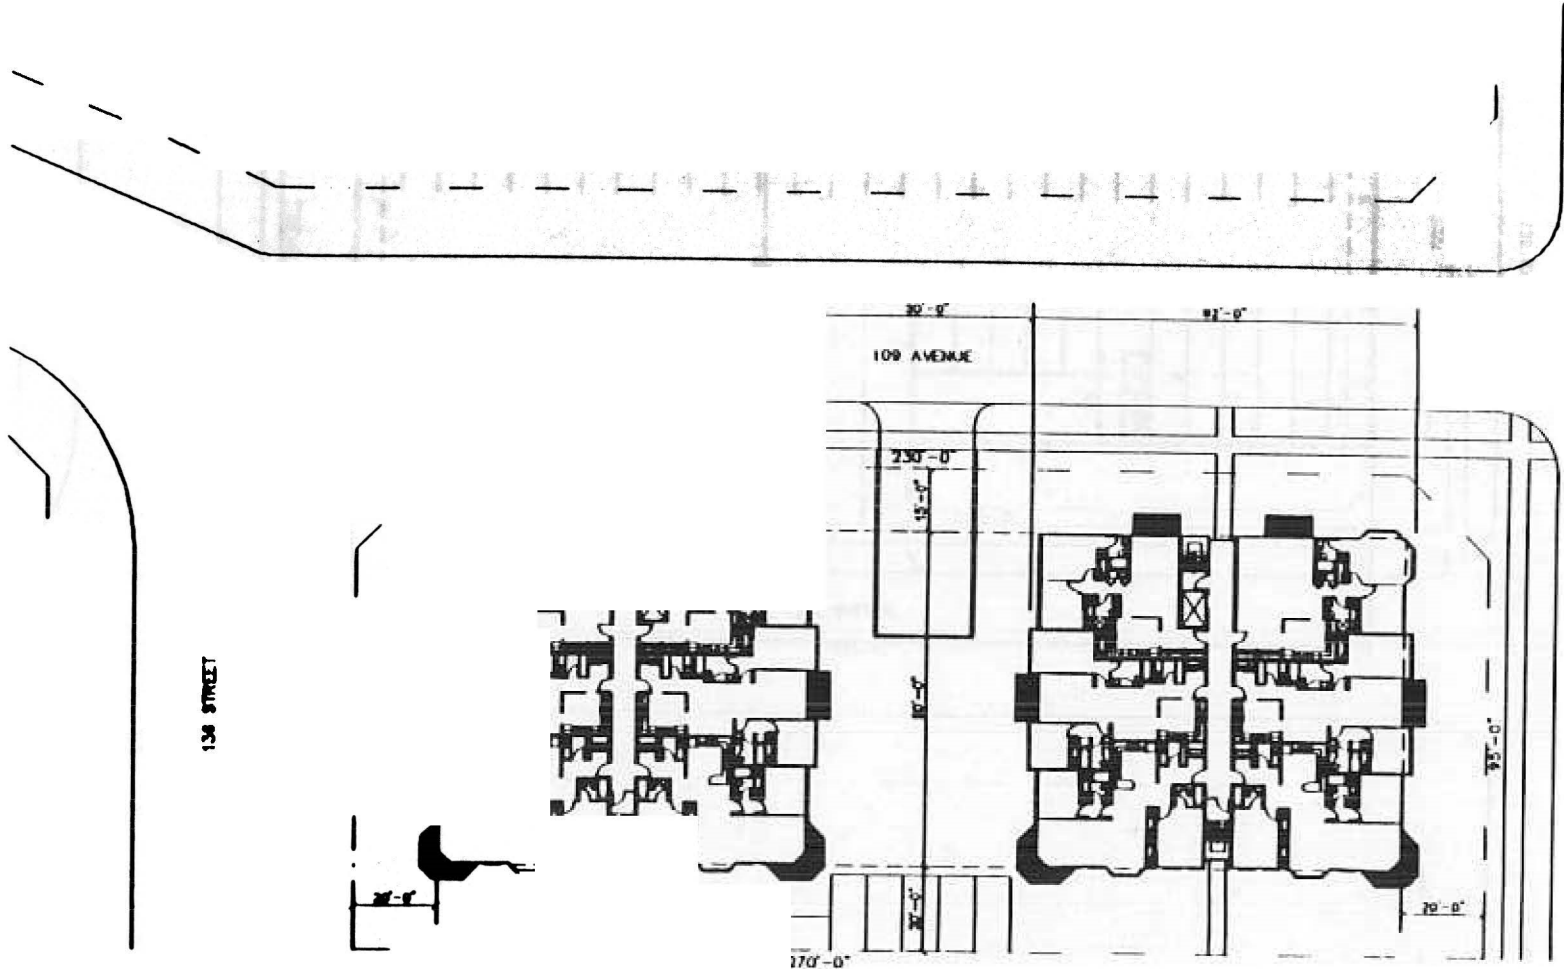

**SITE PLAN A**

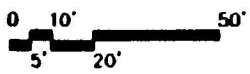




**WILLIAM  
RUTLEDGE  
ARCHITECTS LTD.**

Project:  
**WESTCORP INC  
 NORTH GLENORA  
 CONDOMINIUMS  
 EDMONTON  
 ALBERTA**

**SITE PLAN  
 AREA A**

Sheet:  
**A-1**

2008

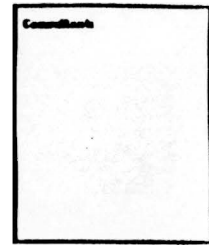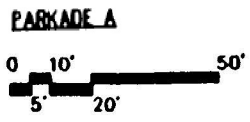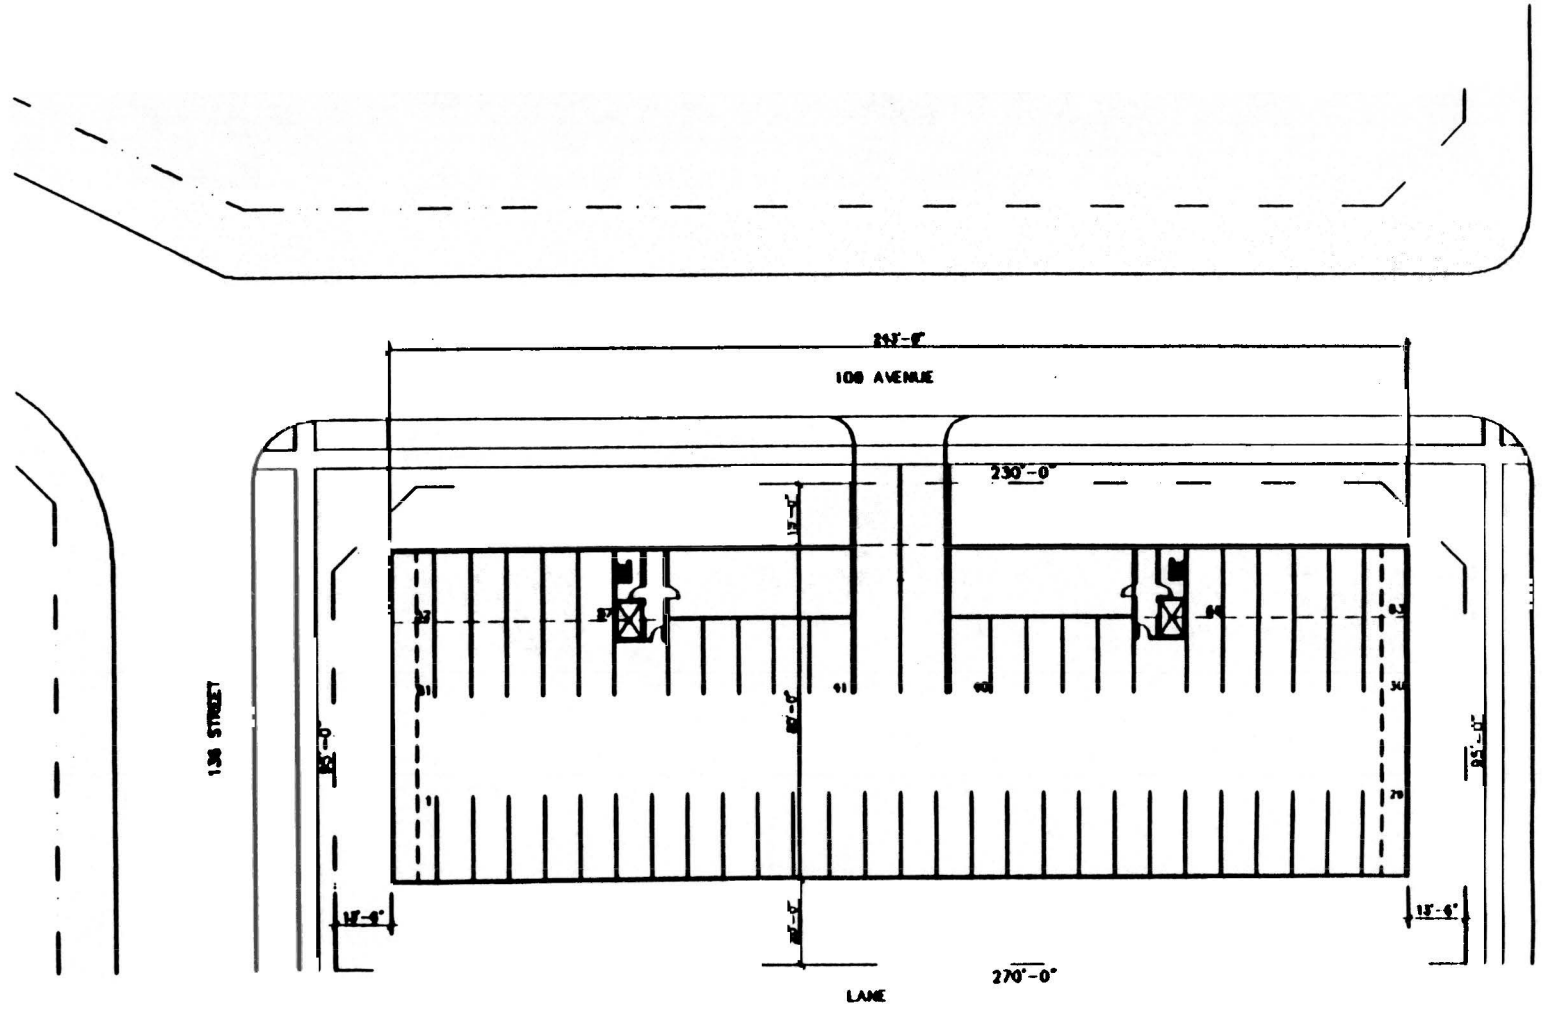

Seal

**WILLIAM  
RUTLEDGE**  
ARCHITECTS LTD

Project

WESTCORP INC.  
NORTH GLENORA  
CONDOMINIUMS  
EDMONTON  
ALBERTA

PARKADE  
AREA A

Sheet



COLONIAL EAST/WEST ELEVATION



COLONIAL NORTH/SOUTH ELEVATION

2009

**WILLIAM  
RUCLEDGE**  
ARCHITECTS LTD.

Project:

WESTCORP INC  
NORTH GLENORA  
CONDOMINIUMS  
EDMONTON  
ALBERTA

ELEVATIONS  
AREA A

Sheet  
A-3


**LEGEND:**

NO.:	COMMON NAME	SIZE
<b>TREES:</b>		
1	GREEN ASH	EXISTING
2	BIRCH	EXISTING
3	ELM	EXISTING
4	PATMORE GREEN ASH	● 85 mm CAL
5	MOUNTAIN ASH	● 85 mm CAL
6	SIBERIAN COLUMN CRAB	● 65 mm CAL
7	ROYALTY CRAB	● 85 mm CAL
8	JAPANESE LILAC TREE	● 85 mm CAL
9	AMUR CHERRY	● 65 mm CAL
10	SHUBERT CHONECHERRY	● 85 mm CAL
11	THUNDERBOLD CRABAPPLE	● 65 mm CAL
12	DOLGO CRABAPPLE	● 85 mm CAL
13	SCOTS PINE	● 2500 mm HI
14	BLACKHILLS SPRUCE	● 2500 mm HI
15	COLORADO SPRUCE	● 3500 mm HI

NO.:	COMMON NAME	SIZE
<b>SHRUBS:</b>		
21	POTENTILLA	● 600 mm HI
22	COMPACT CRANBERRY	● 600 mm HI
23	DWARF EUROPEAN CRANBERRY	● 600 mm HI
24	FROBEL SPIREA	● 600 mm HI
25	GOLD FLAME SPIREA	● 600 mm HI
26	GOLDEN TWIG DOGWOOD	● 750 mm HI
27	VARGATED DOGWOOD	● 750 mm HI
28	RED O DOGWOOD	● 750 mm HI
29	BUFFALOBERRY	● 600 mm HI
30	PURPLE LEAF PLUM	● 600 mm HI
31	GOLDEN NINEBARK	● 600 mm HI
32	ALPINE CURRANT	● 600 mm HI
33	WINGED BURNING BUSH	● 600 mm HI
34	MUGO PINE	● 750 mm SP
35	SKANDIA JUNIPER	● 750 mm SP
36	TAMARIX JUNIPER	● 750 mm HI

DENOTES PLANTING BED EDGER




DENOTES 1.2m FENCE

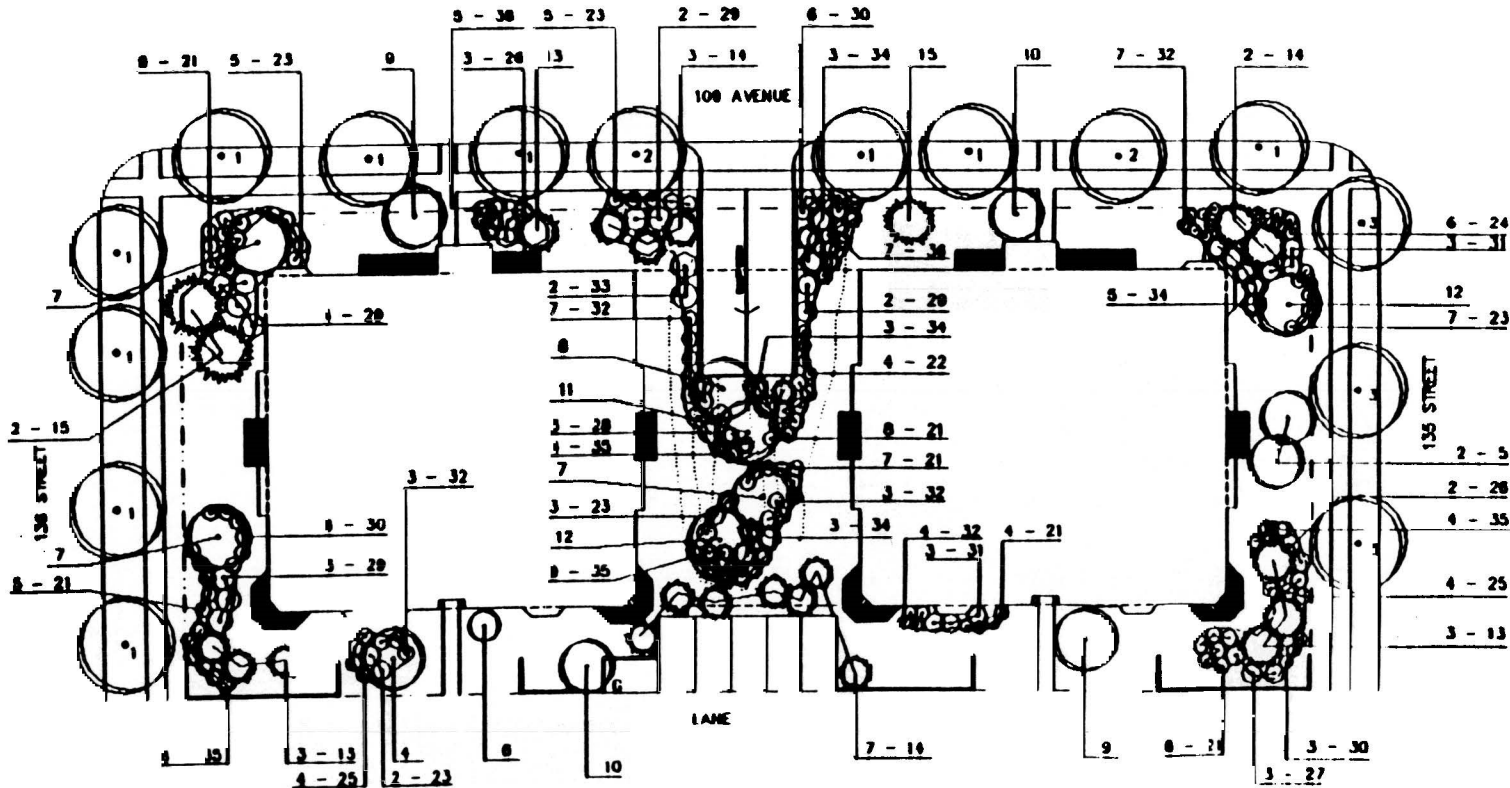

LANDSCAPE PLAN A




2010

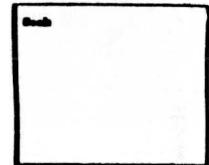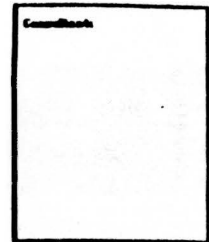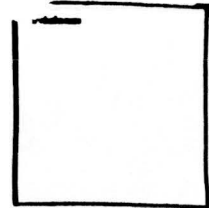

**WILLIAM  
RUTLEDGE**  
ARCHITECTS LTD


Project:  
**WESTCORP INC.  
NORTH GLENORA  
CONDOMINIUMS  
EDMONTON  
ALBERTA**

LANDSCAPE  
PLAN  
AREA A

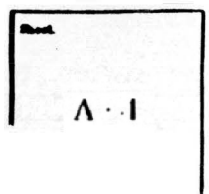


A-1


2011

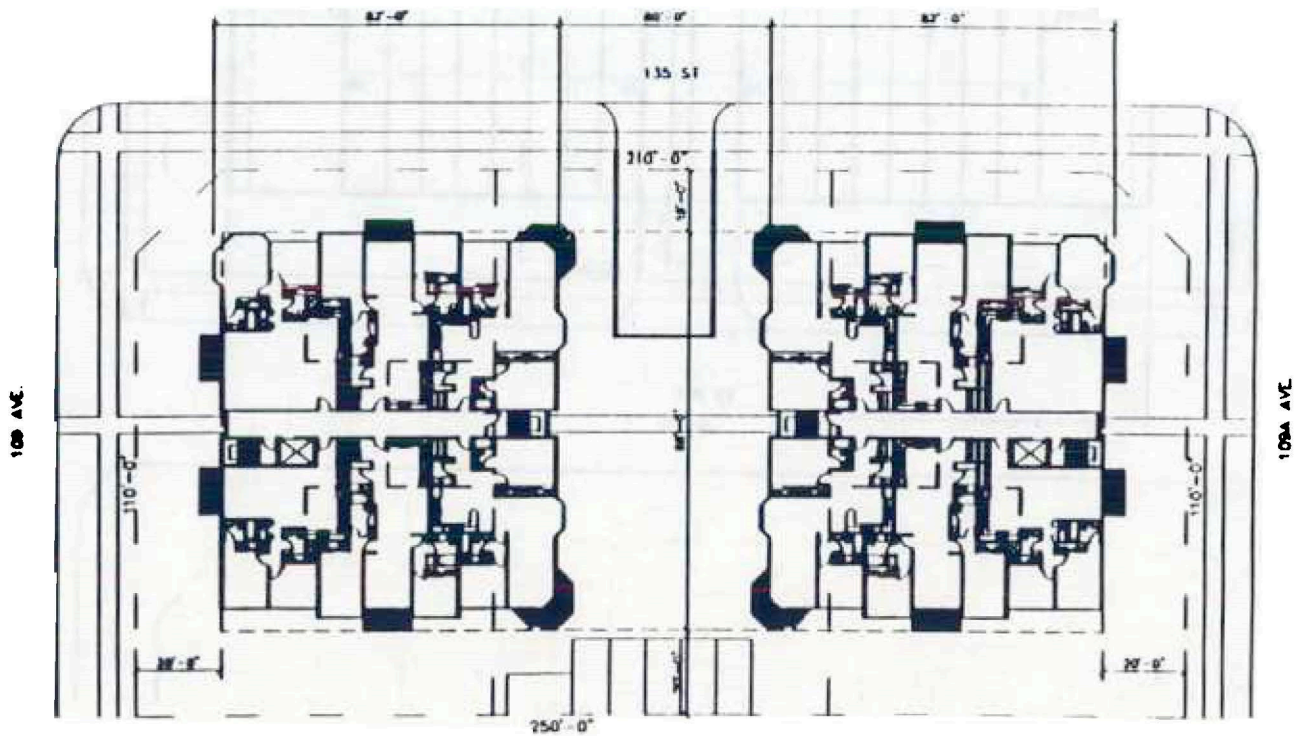

SITE PLAN B

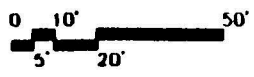

AND

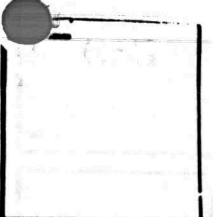

Consultant

WESTCORP INC.

10000 100 AVE

EDMONTON ALBERTA

Architect

WILLIAM RUSSELL

ARCHITECTS LTD.

Project

WESTCORP INC.

NORTH GLENORA

CONDOMINIUMS

EDMONTON




ALBERTA

Site Plan

AREA B

Sheet

B-1

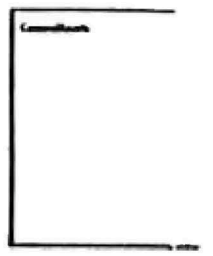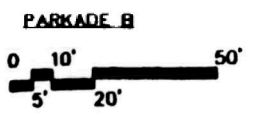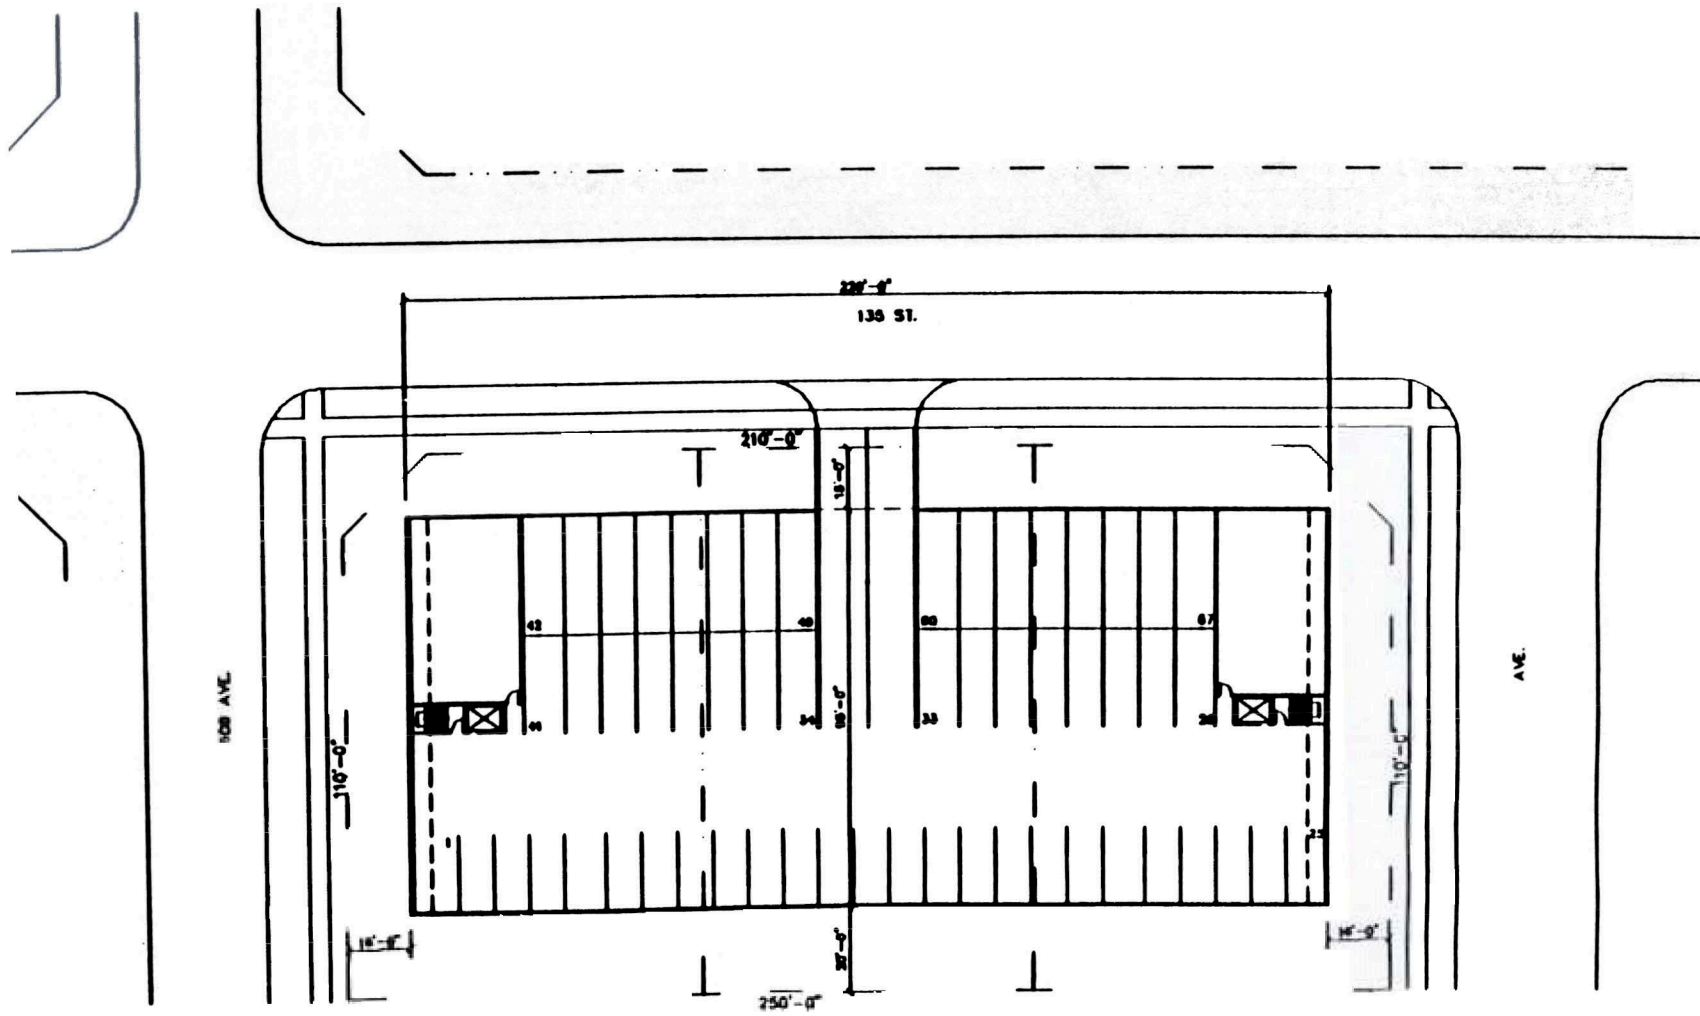

**WILLIAM  
RUTLEDGE**  
ARCHITECTS LTD

Project:  
**WESTCORP INC.**  
**NORTH GLENORA**  
**CONDOMINIUMS**  
**EDMONTON**  
**ALBERTA**  
 PARKADE  
 AREA B

Sheet:  
 B-12





2013



VICTORIAN EAST/WEST ELEVATION



VICTORIAN NORTH/SOUTH ELEVATION

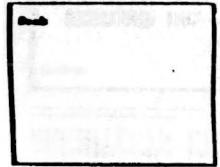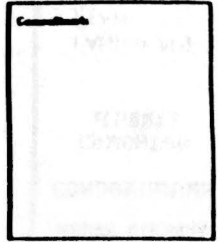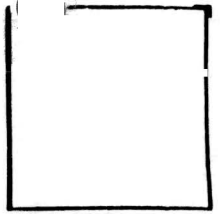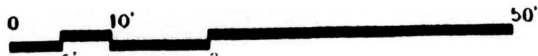

**WILLIAM  
RUTLEDGE**  
ARCHITECTS LTD

Project:  
WESTCORP INC  
NORTH GLENORA  
CONDOMINIUMS  
EDMONTON  
ALBERTA  
ELEVATION  
AREA II

Sheet:  
B-3

**LEGEND:**


NO.:	COMMON NAME	SIZE
<b>TREES:</b>		
1	GREEN ASH	EXISTING
2	BIRCH	EXISTING
3	ELM	EXISTING
4	PATMORE GREEN ASH	● 85 mm CAL
5	MOUNTAIN ASH	● 85 mm CAL
6	SIBERIAN COLUMN CRAB	● 85 mm CAL
7	ROYALTY CRAB	● 85 mm CAL
8	JAPANESE LILAC TREE	● 85 mm CAL
9	AMUR CHERRY	● 85 mm CAL
10	SHUBERT CHOKECHERRY	● 85 mm CAL
11	THUNDERCHILD CRABAPPLE	● 85 mm CAL
12	DOLGO CRABAPPLE	● 85 mm CAL
13	SCOTS PINE	● 2500 mm HT
14	BLACKHILLS SPRUCE	● 2500 mm HT
15	COLORADO SPRUCE	● 3500 mm HT

NO.:	COMMON NAME	SIZE
<b>SHRUBS:</b>		
21	POTENTILLA	● 600 mm HT
22	COMPACT CRANBERRY	● 600 mm HT
23	DWARF EUROPEAN CRANBERRY	● 600 mm HT
24	FROBELI SPIREA	● 600 mm HT
25	GOLD FLAME SPIREA	● 600 mm HT
26	GOLDEN TWIG DOGWOOD	● 750 mm HT
27	VARIGATED DOGWOOD	● 750 mm HT
28	RED O. DOGWOOD	● 750 mm HT
29	BUFFALOBERRY	● 600 mm HT
30	PURPLE LEAF PLUM	● 600 mm HT
31	GOLDEN NINEBARK	● 600 mm HT
32	ALPINE CURRANT	● 600 mm HT
33	WINGED BURNING BUSH	● 600 mm HT
34	MUGO PINE	● 750 mm SP
35	SKANDIA JUNIPER	● 750 mm SP
36	TAMARIX JUNIPER	● 750 mm HT

DENOTES PLANTING BED EDGER




DENOTES 1.2m FENCE

2014

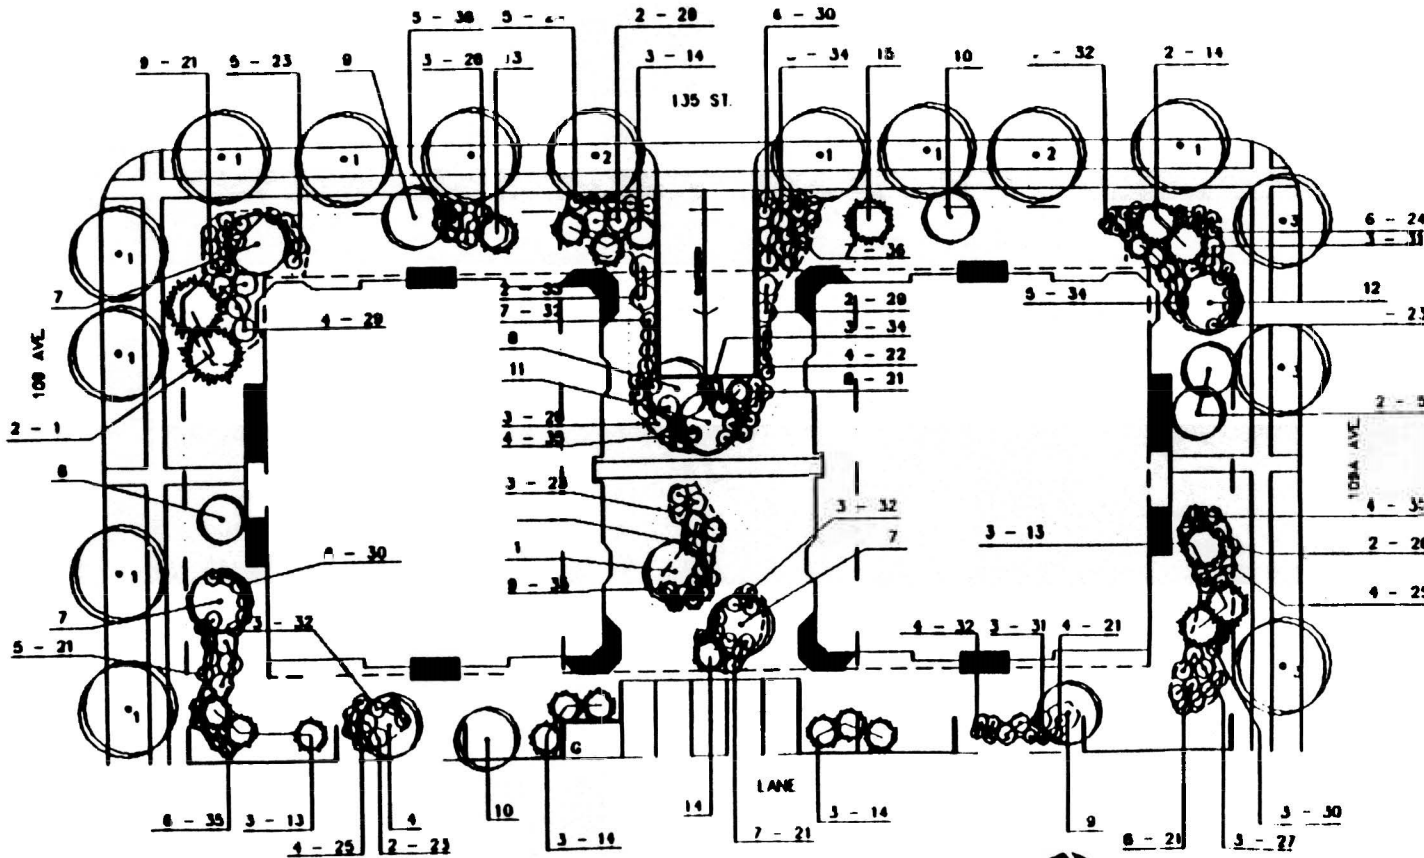


**LANDSCAPE PLAN B**




0 10' 50'

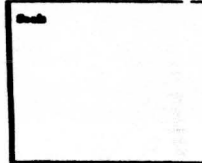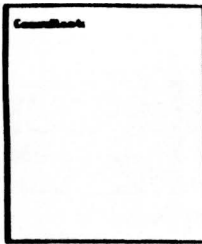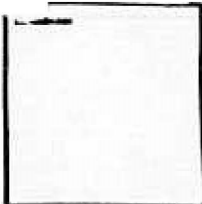


**WILLIAM RUTLEDGE ARCHITECTS LTD**

Project:  
**WESTCORP INC.**  
**NORTH GLENORA**  
**CONDOMINIUMS**  
**EDMONTON**  
**ALBERTA**  
  
**LANDSCAPE**  
**PLAN**  
**AREA B**

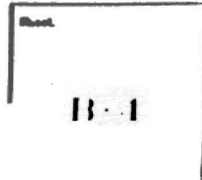

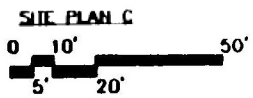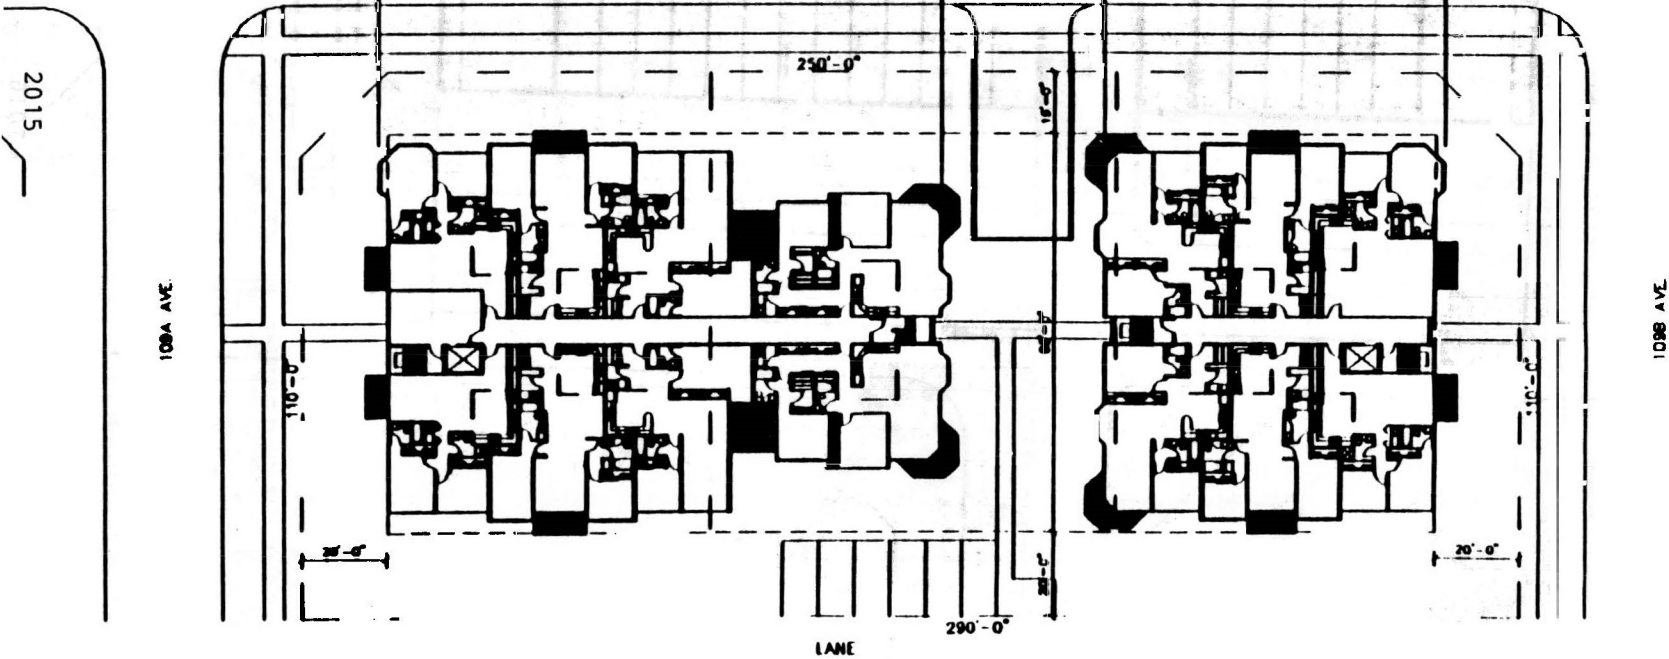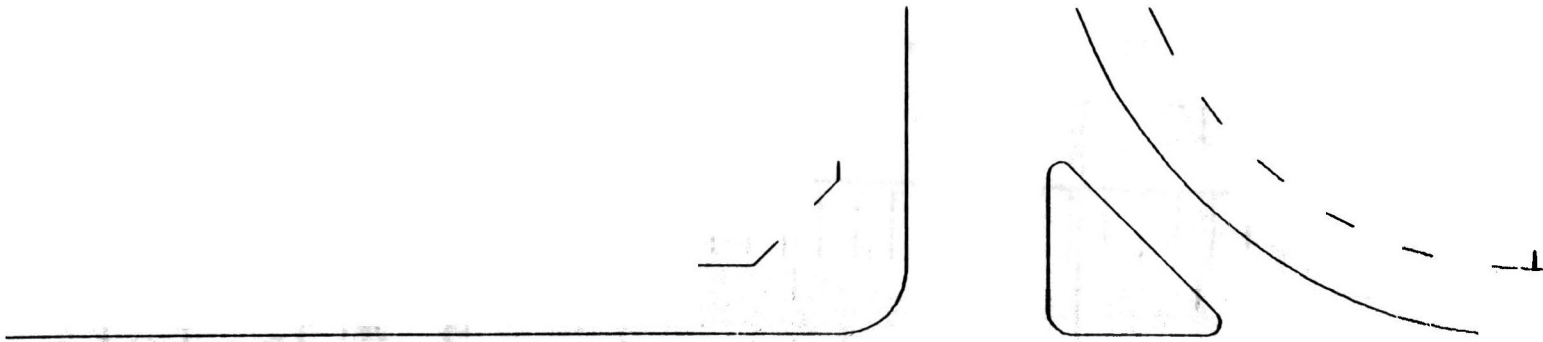

2015

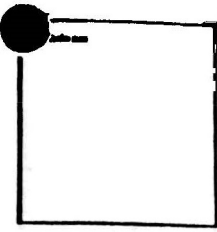

Consultants  
 2015  
 108A AVE  
 108B AVE

Sheet


WILLIAM  
 RUTLEDGE  
 ARCHITECTS LTD

Project:  
 WESTCORP INC.  
 NORTH GLENORA  
 CONDOMINIUMS  
 EDMONTON  
 ALBERTA



SITE PLAN  
 AREA C

Sheet  
 C-1

2016

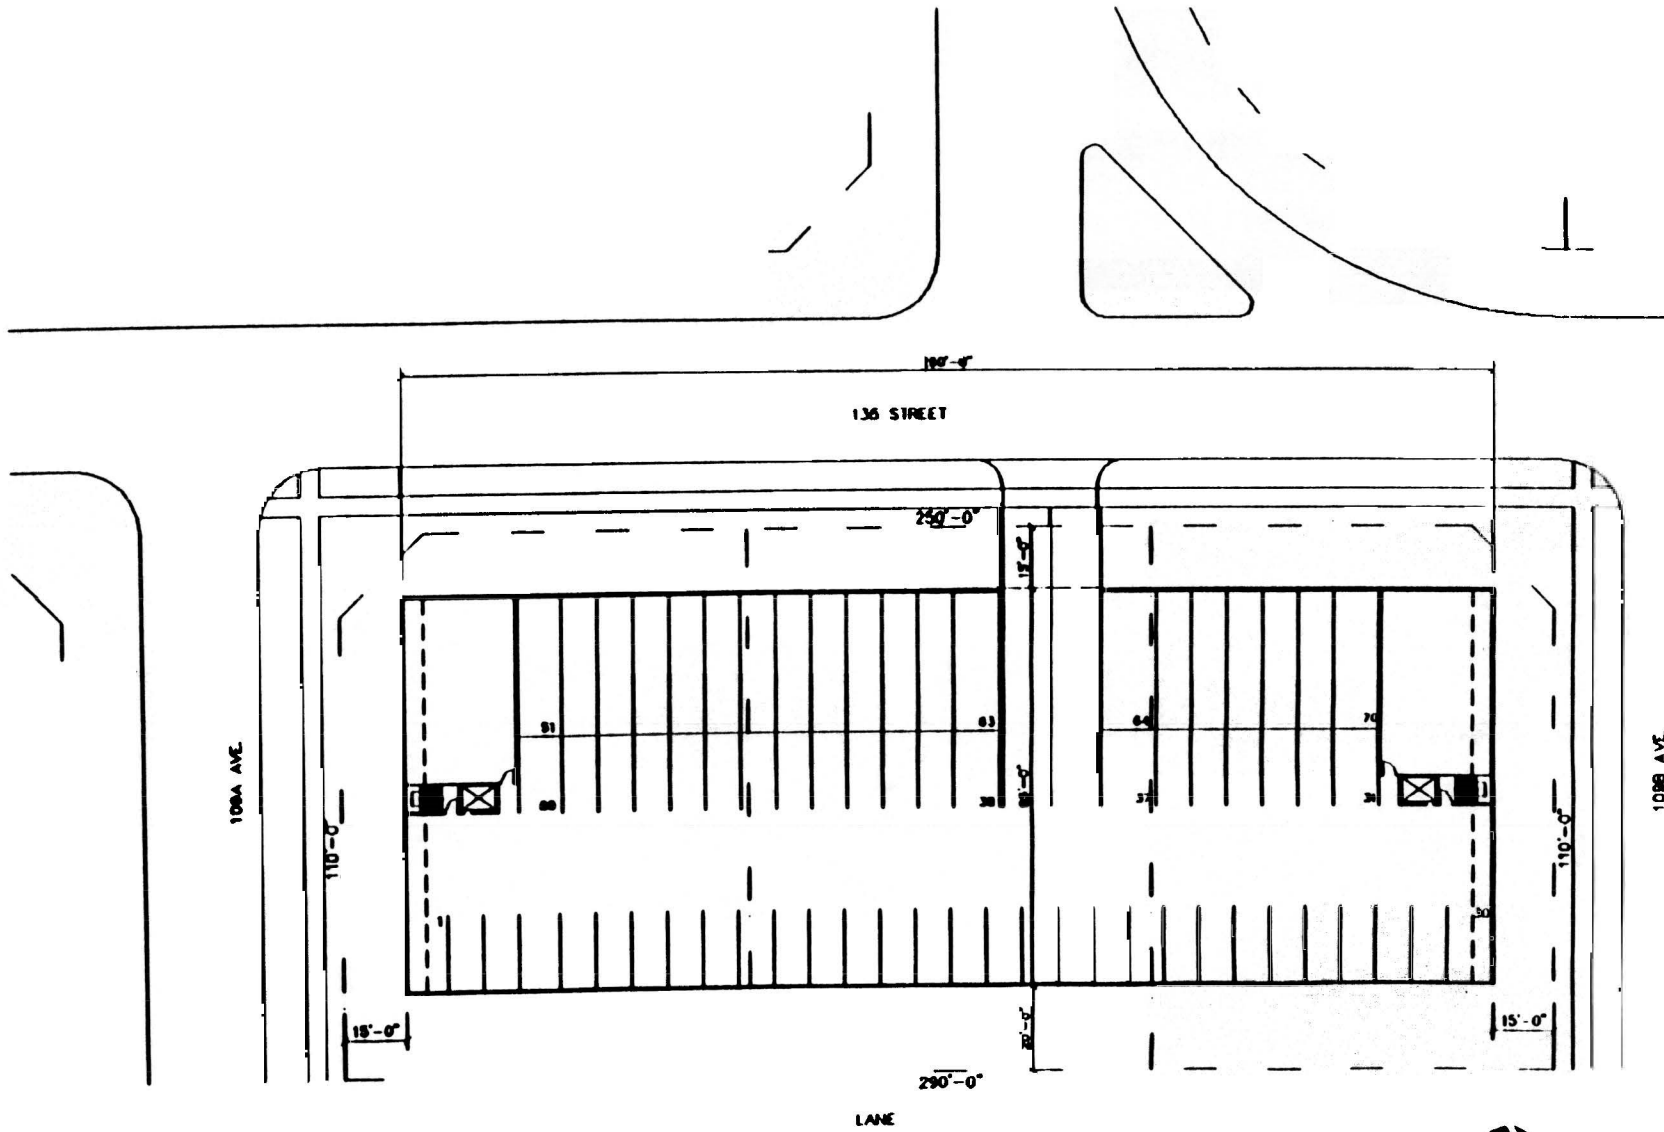



PARKADE C

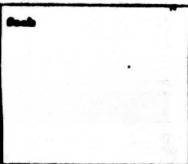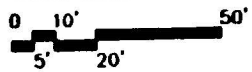

**WILLIAM  
RUTLEDGE**  
ARCHITECTS LTD

Project:  
**WESTCORP INC.**  
**NORTH GLENORA**  
**CONDOMINIUMS**  
**EDMONTON**  
**ALBERTA**  
 PARKADE  
 AREA C

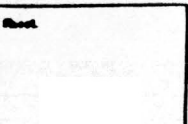

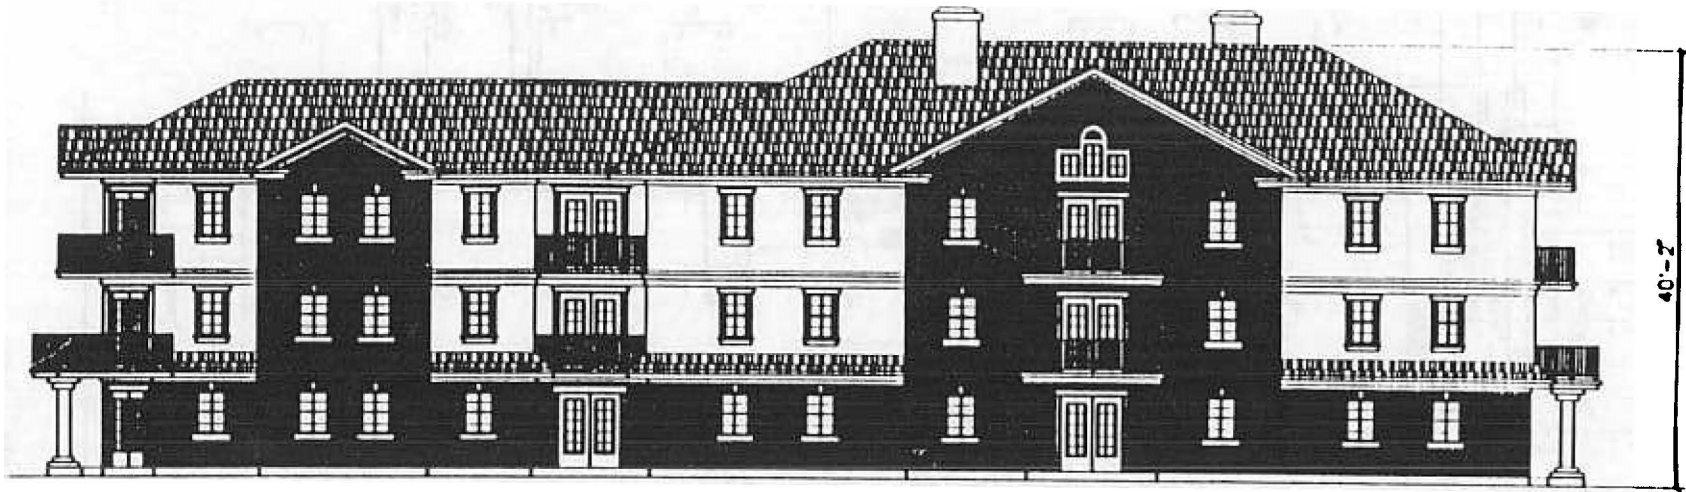

**COLONIAL WEST ELEVATION**



**COLONIAL SOUTH ELEVATION**



**WILLA RUTLEDGE ARCHITECTS LTD**

Project:  
**WESTCORP INC  
 NORTH GLENORA  
 CONDOMINIUMS  
 EDMONTON,  
 ALBERTA**  
 ELEVATIONS  
 AREA C

Sheet:  
**C-3**


**LEGEND:**

NO.:	COMMON NAME	SIZE
<b>TREES:</b>		
1	GREEN ASH	EXISTING
2	BIRCH	EXISTING
3	ELM	EXISTING
4	PATMORE GREEN ASH	● 65 mm CAL
5	MOUNTAIN ASH	● 85 mm CAL
6	SIBERIAN COLUMN CRAB	● 85 mm CAL
7	ROYALTY CRAB	● 85 mm CAL
8	JAPANESE LILAC TREE	● 85 mm CAL
9	AMUR CHERRY	● 65 mm CAL
10	SHUBERT CHOKECHERRY	● 85 mm CAL
11	THUNDERCHILD CRABAPPLE	● 85 mm CAL
12	DOLDO CRABAPPLE	● 65 mm CAL
13	SCOTS PINE	● 2500 mm HT
14	BLACKHILLS SPRUCE	● 2500 mm HT
15	COLORADO SPRUCE	● 3500 mm HT

NO.:	COMMON NAME	SIZE
<b>SHRUBS:</b>		
21	POTENTILLA	● 600 mm HT
22	COMPACT CRANBERRY	● 600 mm HT
23	DWARF EUROPEAN CRANBERRY	● 600 mm HT
24	FROBELI SPIREA	● 600 mm HT
25	GOLD FLAME SPIREA	● 600 mm HT
26	GOLDEN TING DOGWOOD	● 750 mm HT
27	VARIGATED DOGWOOD	● 750 mm HT
28	RED D. DOGWOOD	● 750 mm HT
29	BUFFALOBERRY	● 600 mm HT
30	PURPLE LEAF PLUM	● 600 mm HT
31	GOLDEN NINEBARK	● 600 mm HT
32	ALPINE CURRANT	● 600 mm HT
33	WINGED BURNING BUSH	● 600 mm HT
34	MUGO PINE	● 750 mm SP
35	SKANDIA JUNIPER	● 750 mm SP
36	TAMARIX JUNIPER	● 750 mm HT

----- DENOTES PLANTING BED EDGER

————— DENOTES 1.2m FENCE

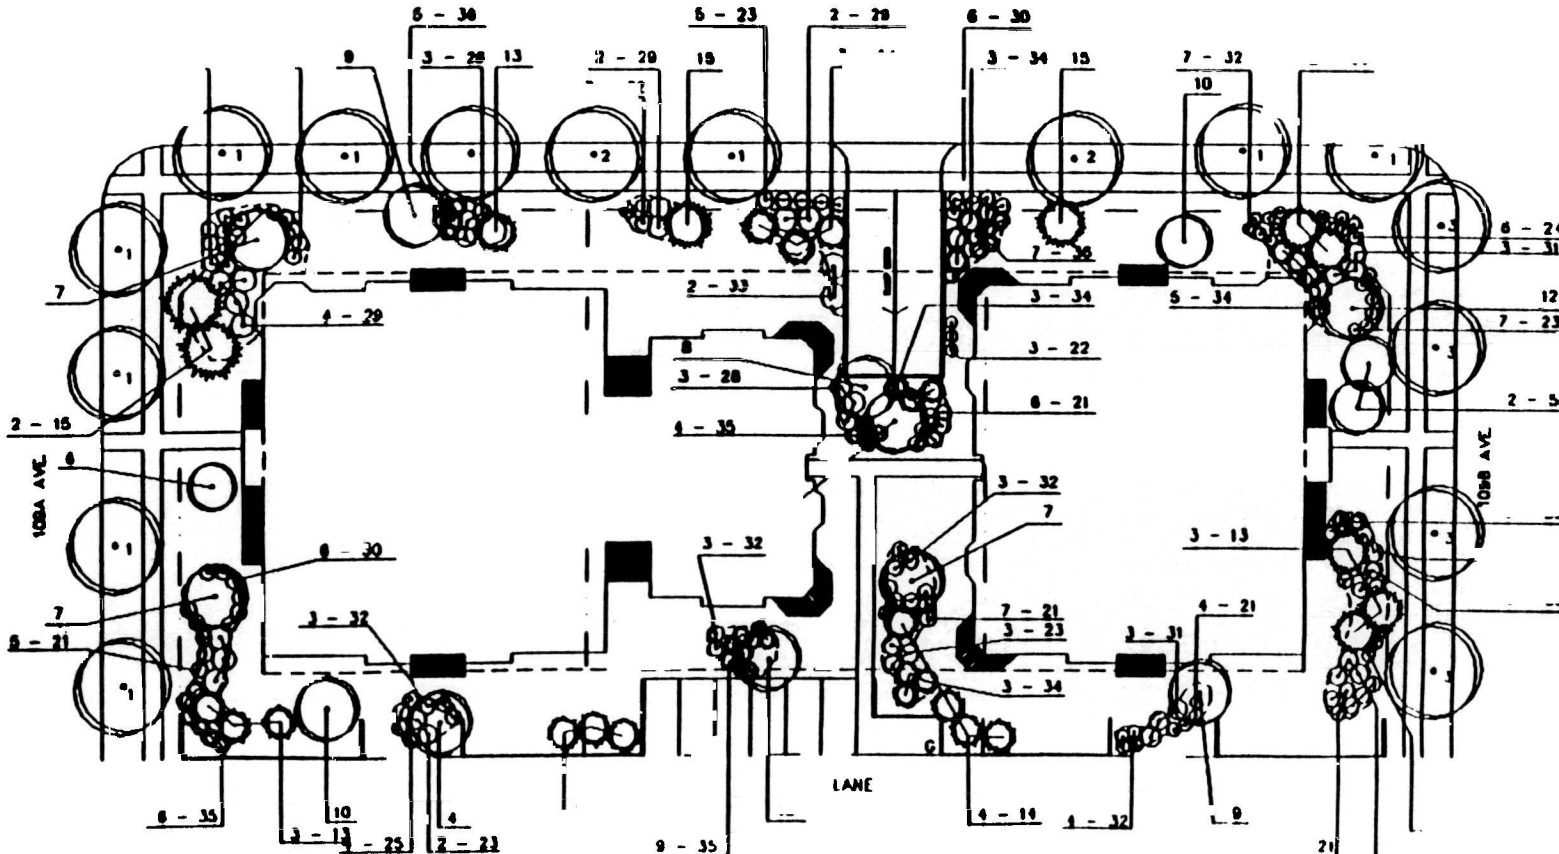

2018

Consultant

Sheet

**WILLIAM RUTLEDGE ARCHITECTS LTD**

Project:

WESTCORP INC.  
NORTH GLENORA  
CONDOMINIUMS  
EDMONTON  
ALBERTA

LANDSCAPE PLAN  
AREA C

Sheet

(11)