




APPENDIX 1 - SITE PLAN

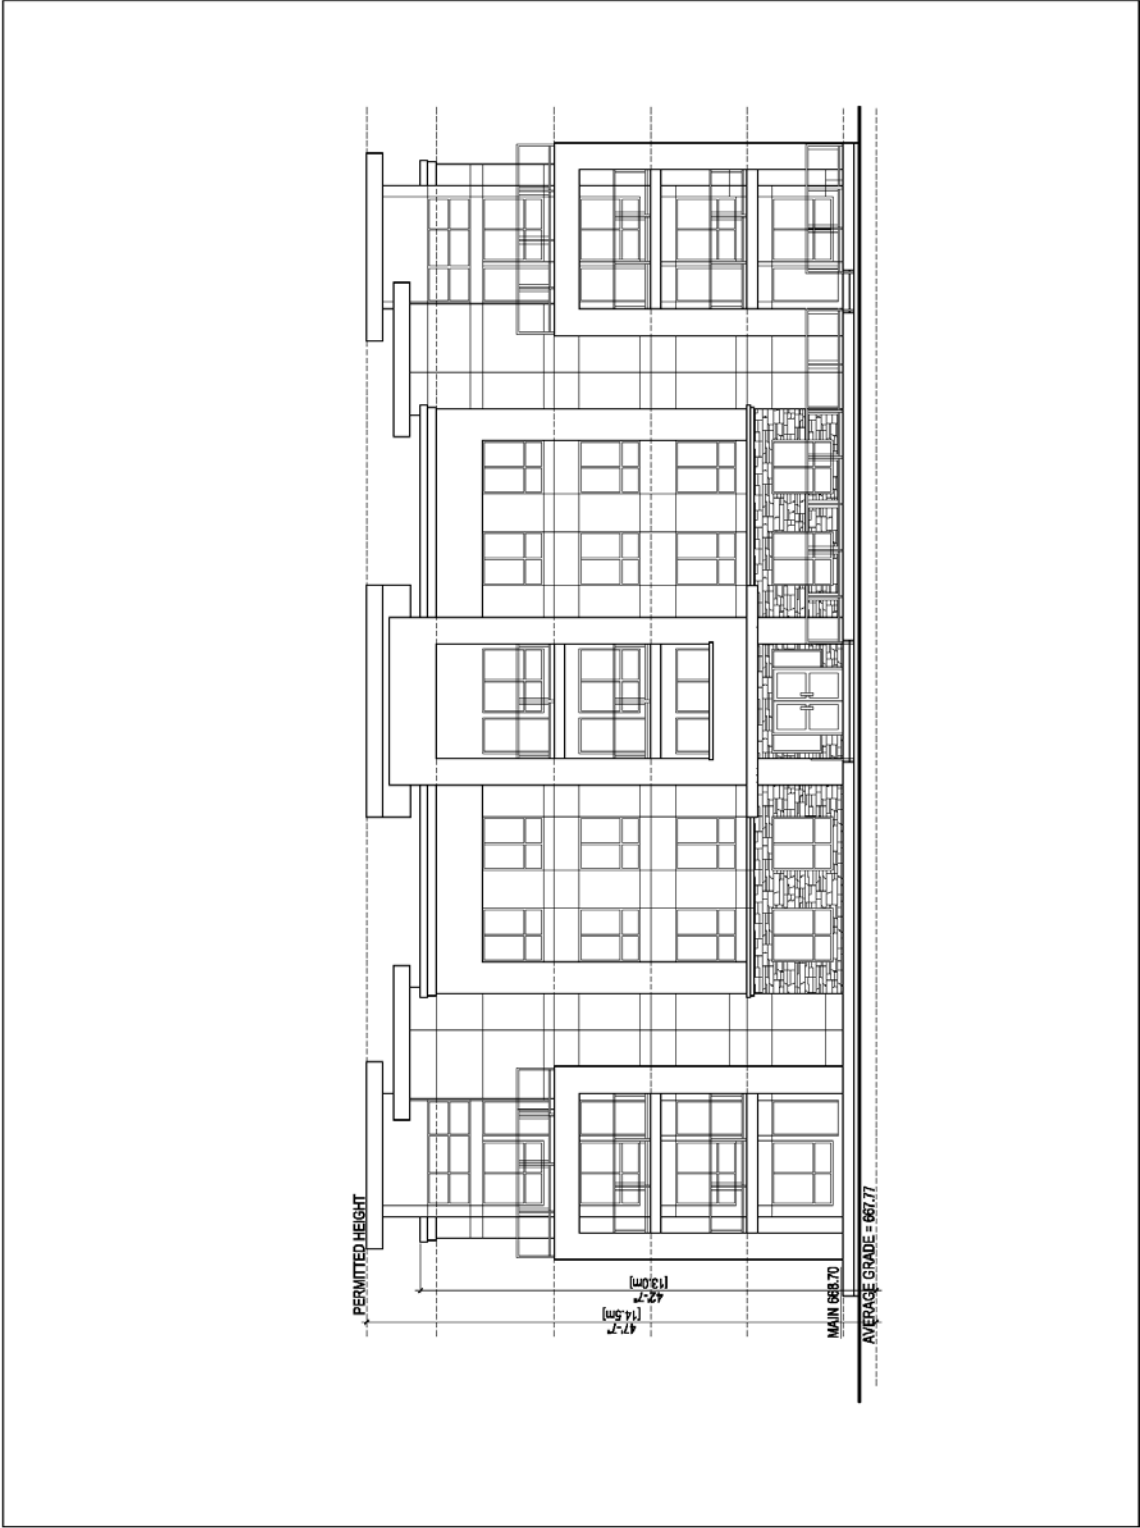


APPENDIX-2 EAST ELEVATION

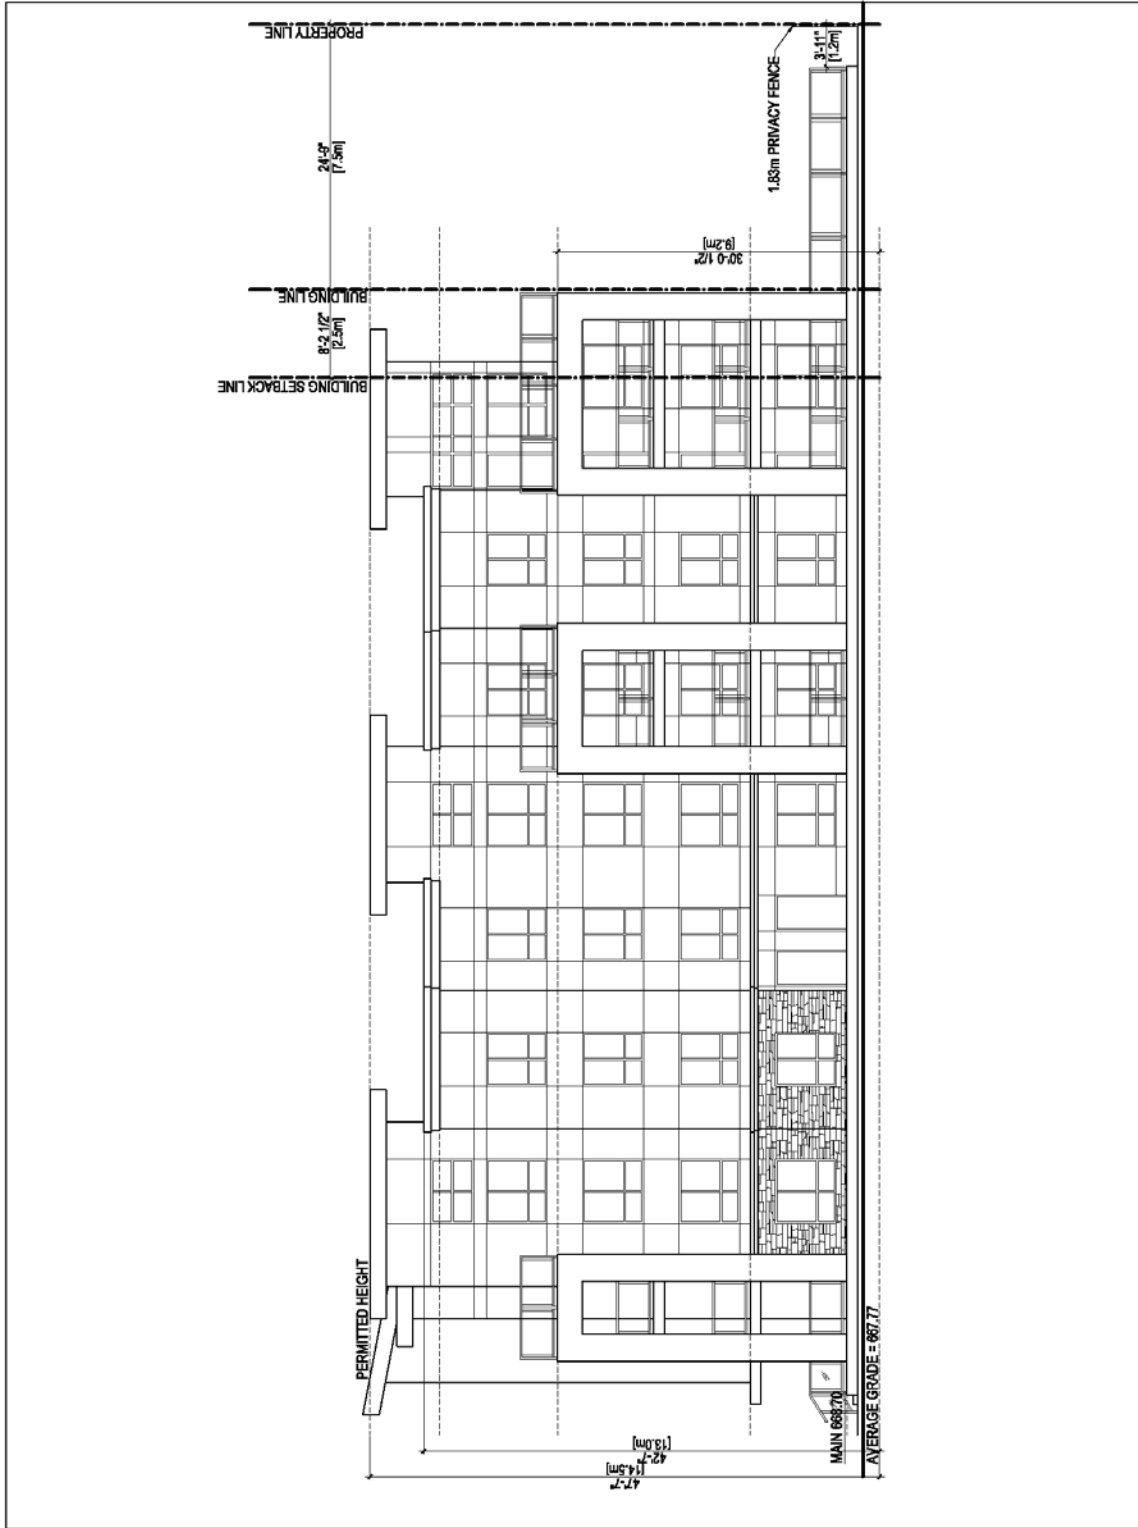

APPENDIX-3 NORTH ELEVATION

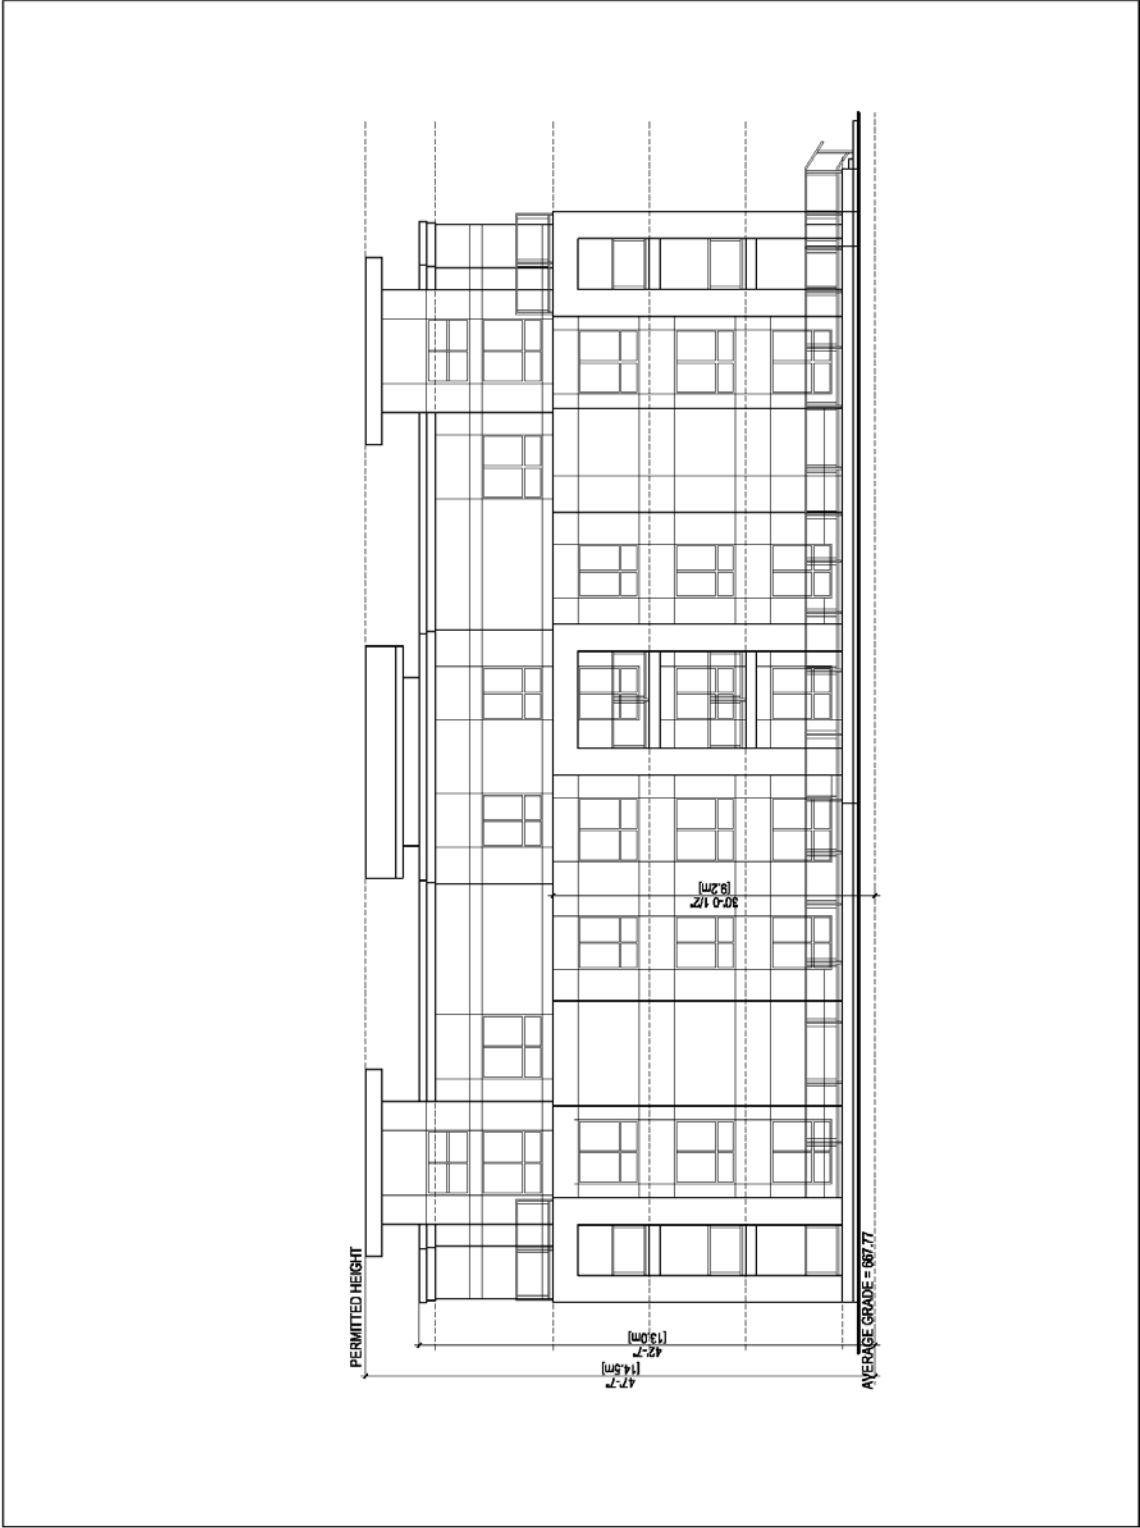

APPENDIX-4 WEST ELEVATION

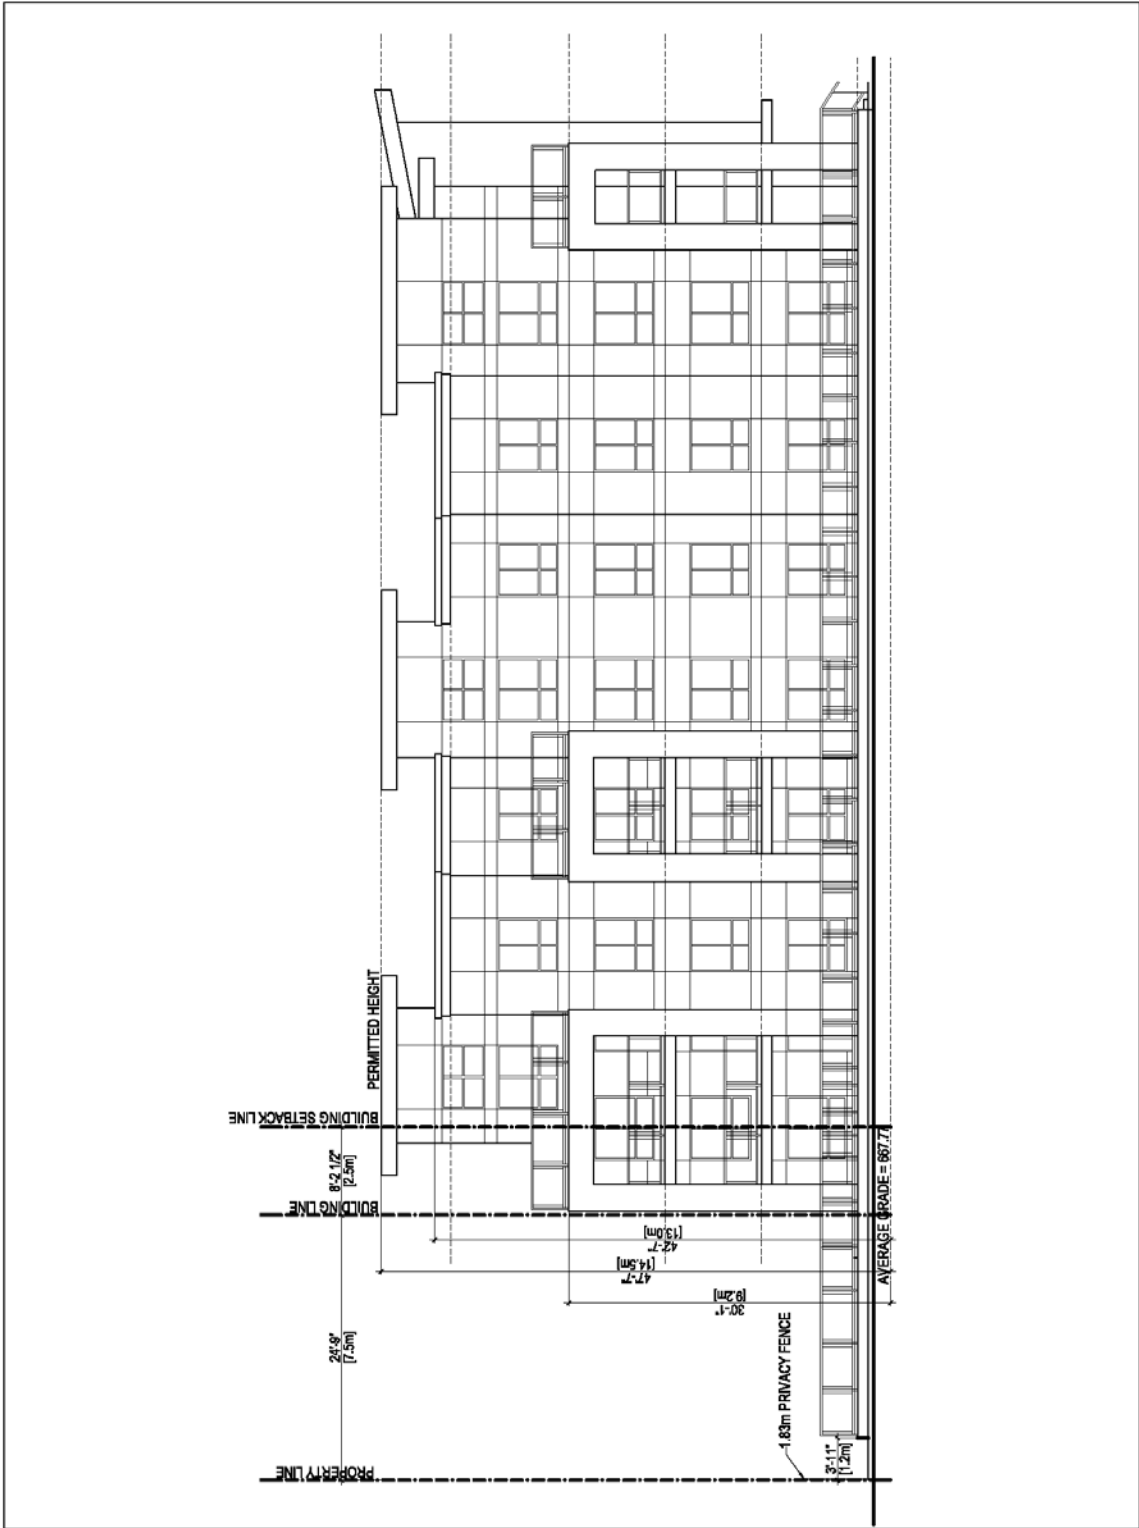

APPENDIX-5 SOUTH ELEVATION



CONCEPTUAL RENDERING
APPENDIX 7 - PELI MANOR