





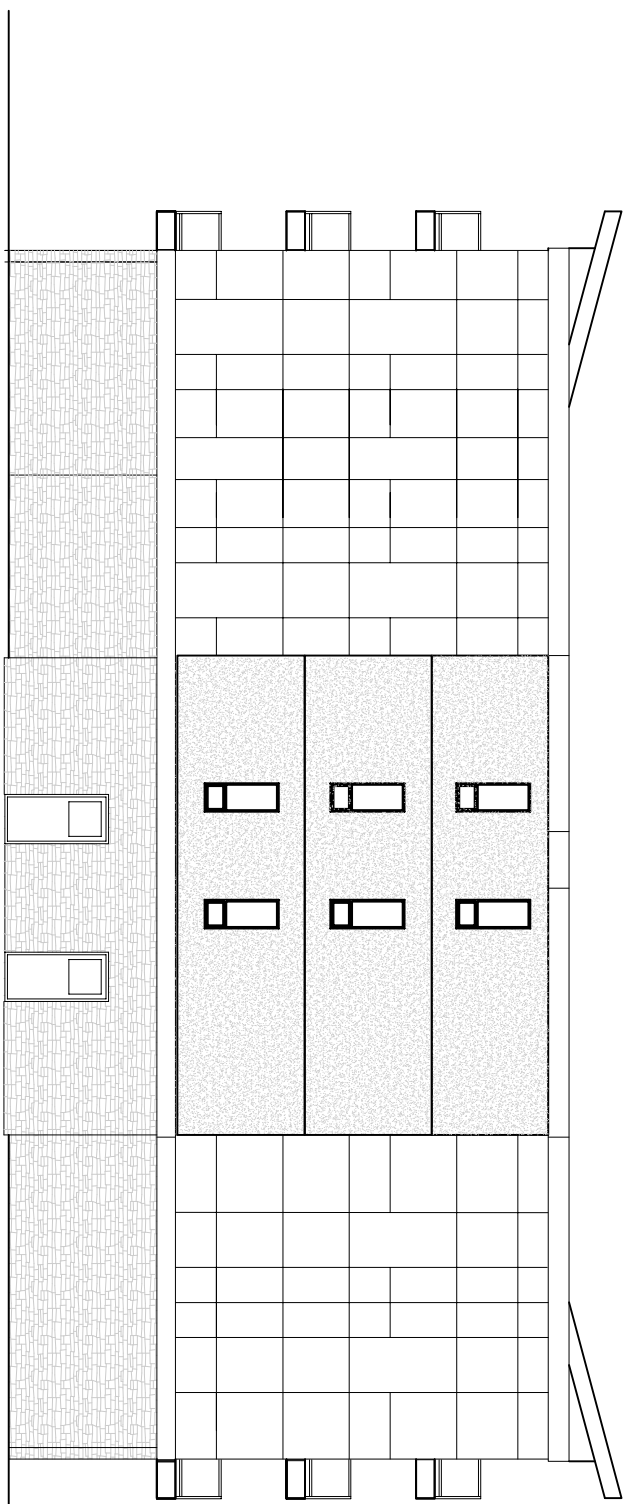


NORTH ELEVATION



WEST ELEVATION

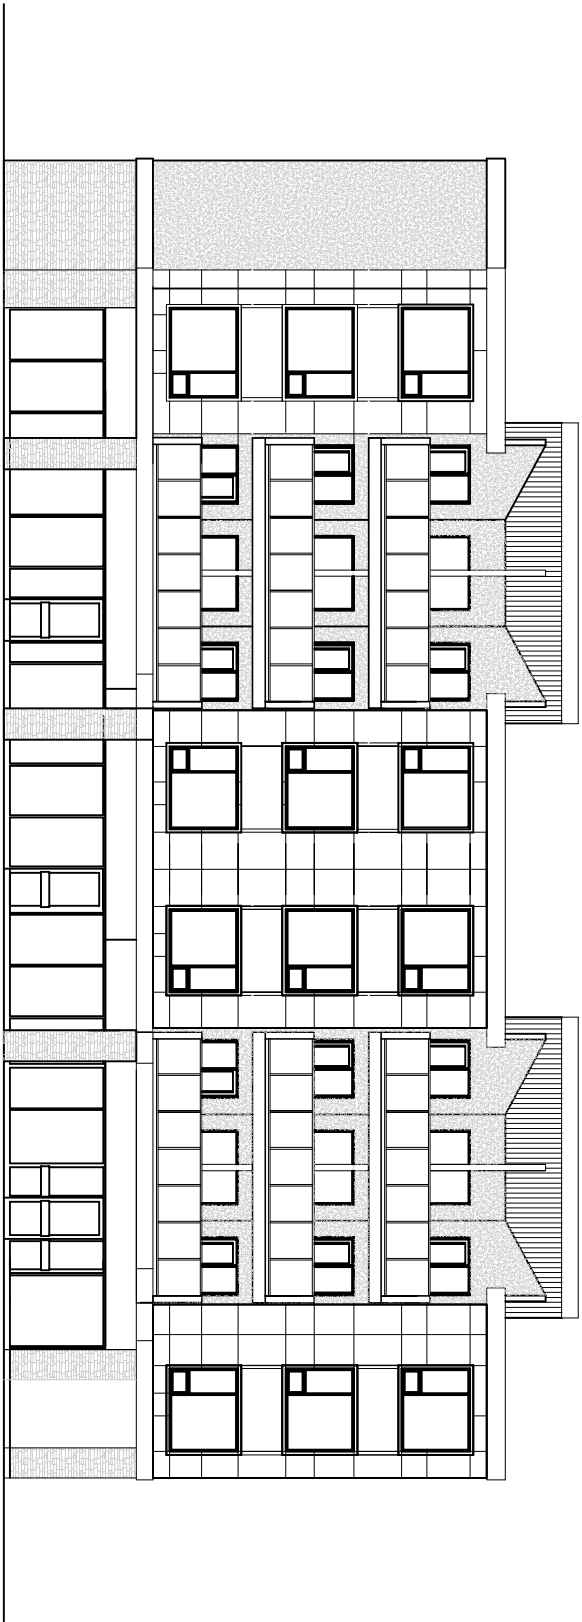

SOUTH ELEVATION

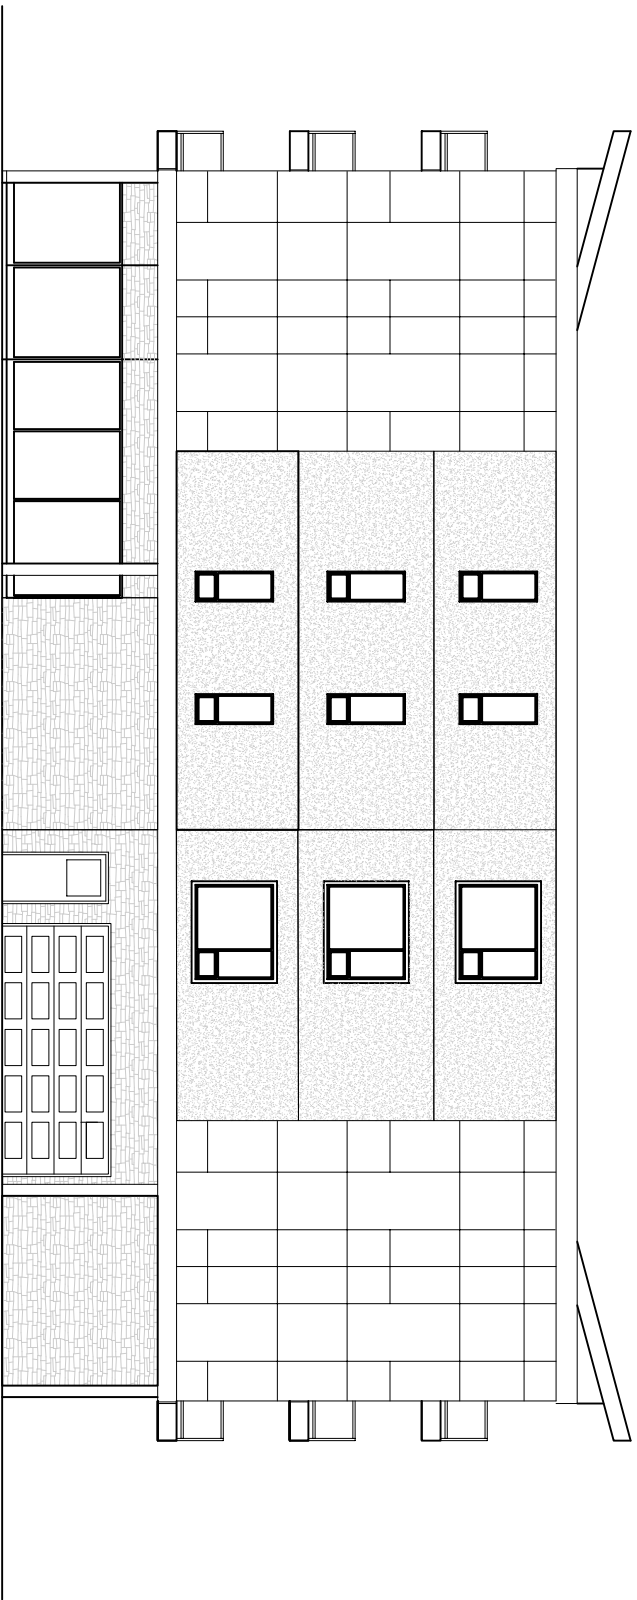

EAST ELEVATION