



Appendix 1 (Sub Areas Map)

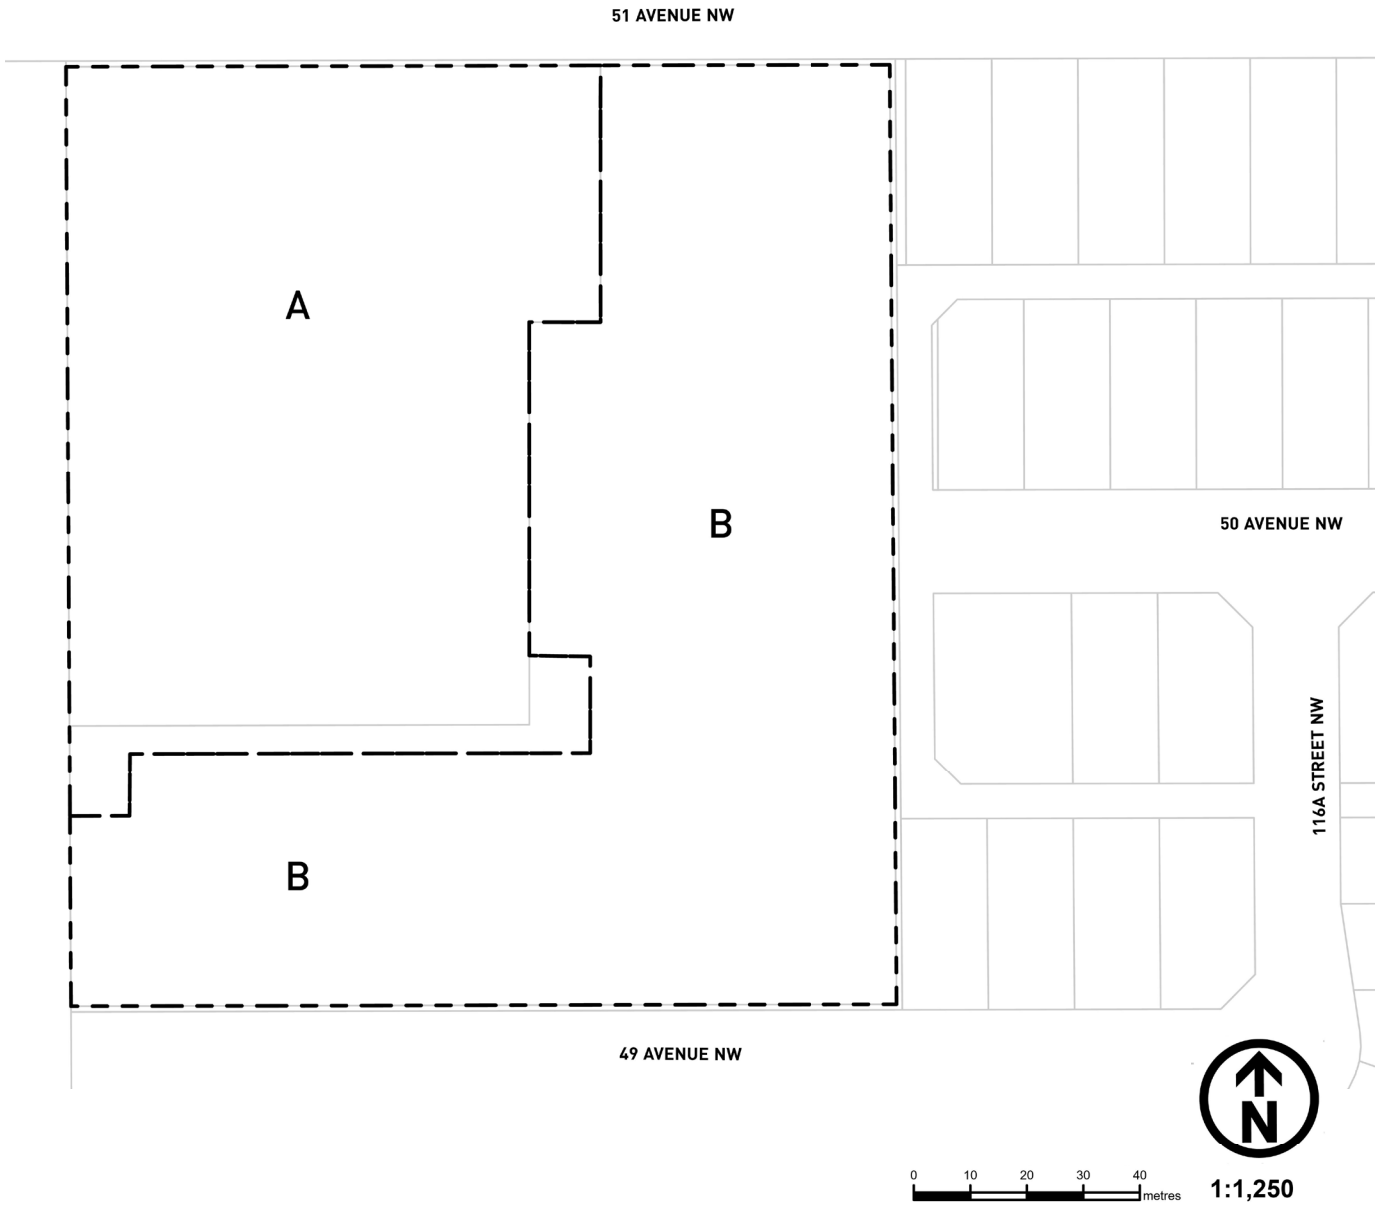



- AREA A
- AREA B

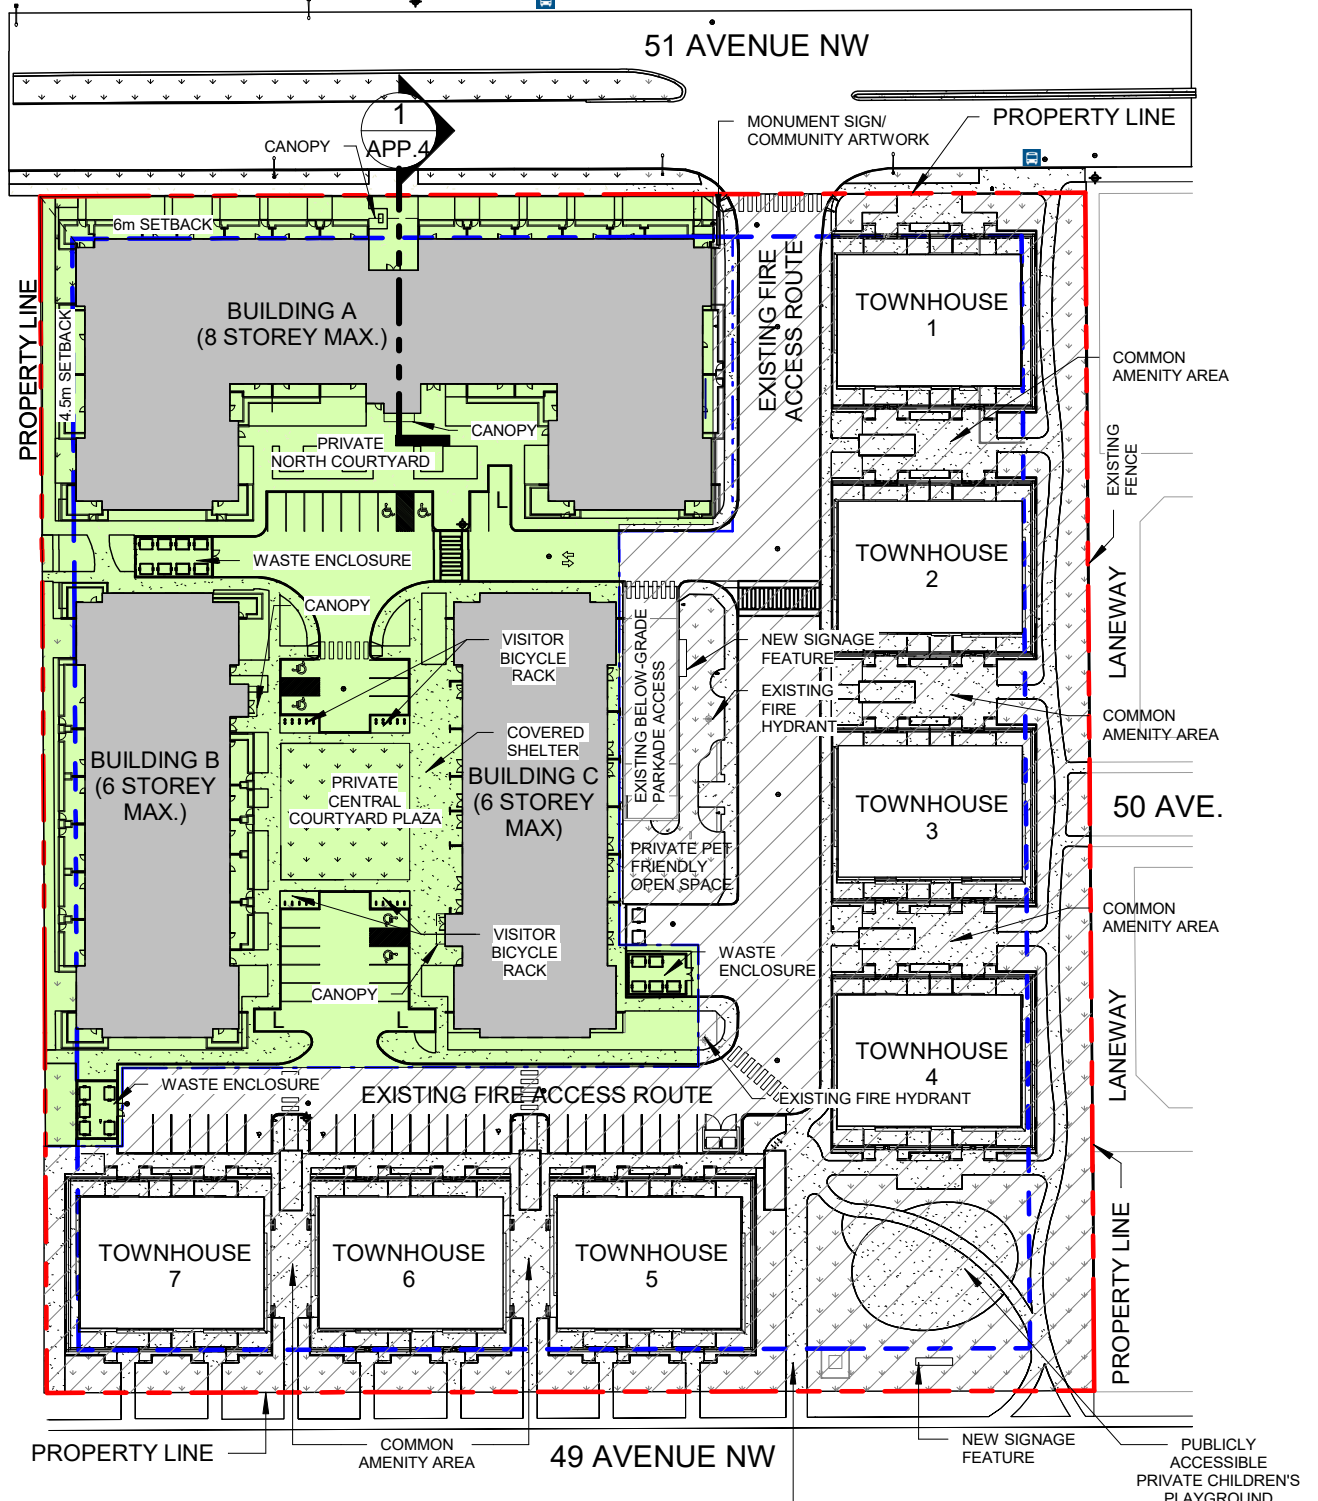

PROJECT NORTH

MAX. ALLOWABLE HEIGHT
30.0m



■ NORTH ELEVATION

MAX. ALLOWABLE HEIGHT
30.0m



■ SOUTH ELEVATION


MAX. ALLOWABLE HEIGHT
30.0m



■ EAST ELEVATION

■ WEST ELEVATION

Appendix 4 (Area A - Building A North-South Section View)

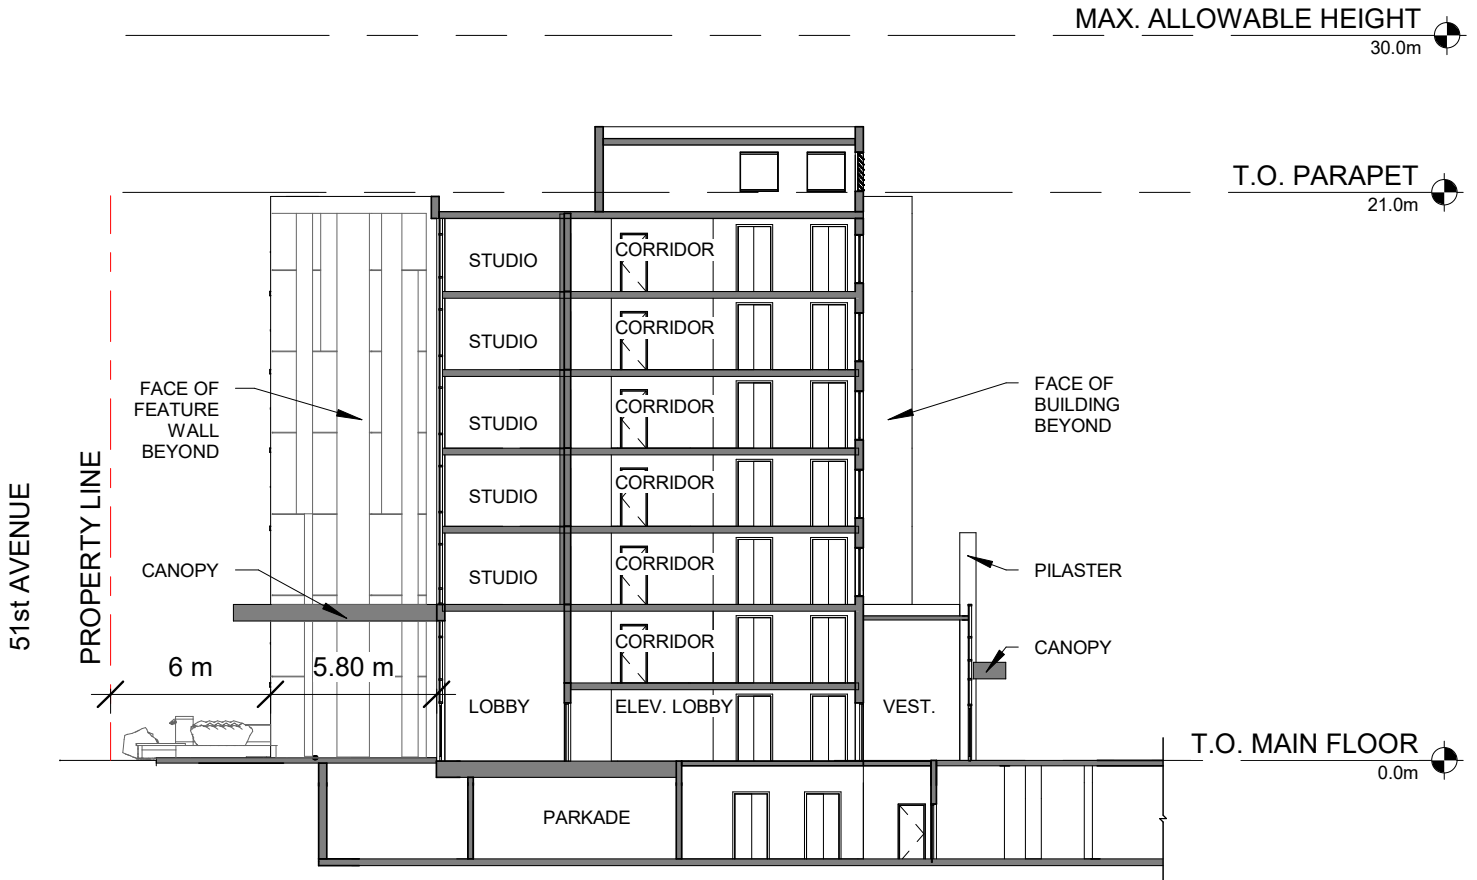

1 NORTH/SOUTH SECTION VIEW BUILDING A
APP.4 SCALE: 1 : 300



■ EAST ELEVATION



■ WEST ELEVATION



Appendix 6 (Area A - Building C Elevations)



■ EAST ELEVATION



■ WEST ELEVATION



■ SOUTH ELEVATION

■ NORTH ELEVATION



■ NORTH ELEVATION




■ SOUTH ELEVATION





■ NORTH ELEVATION

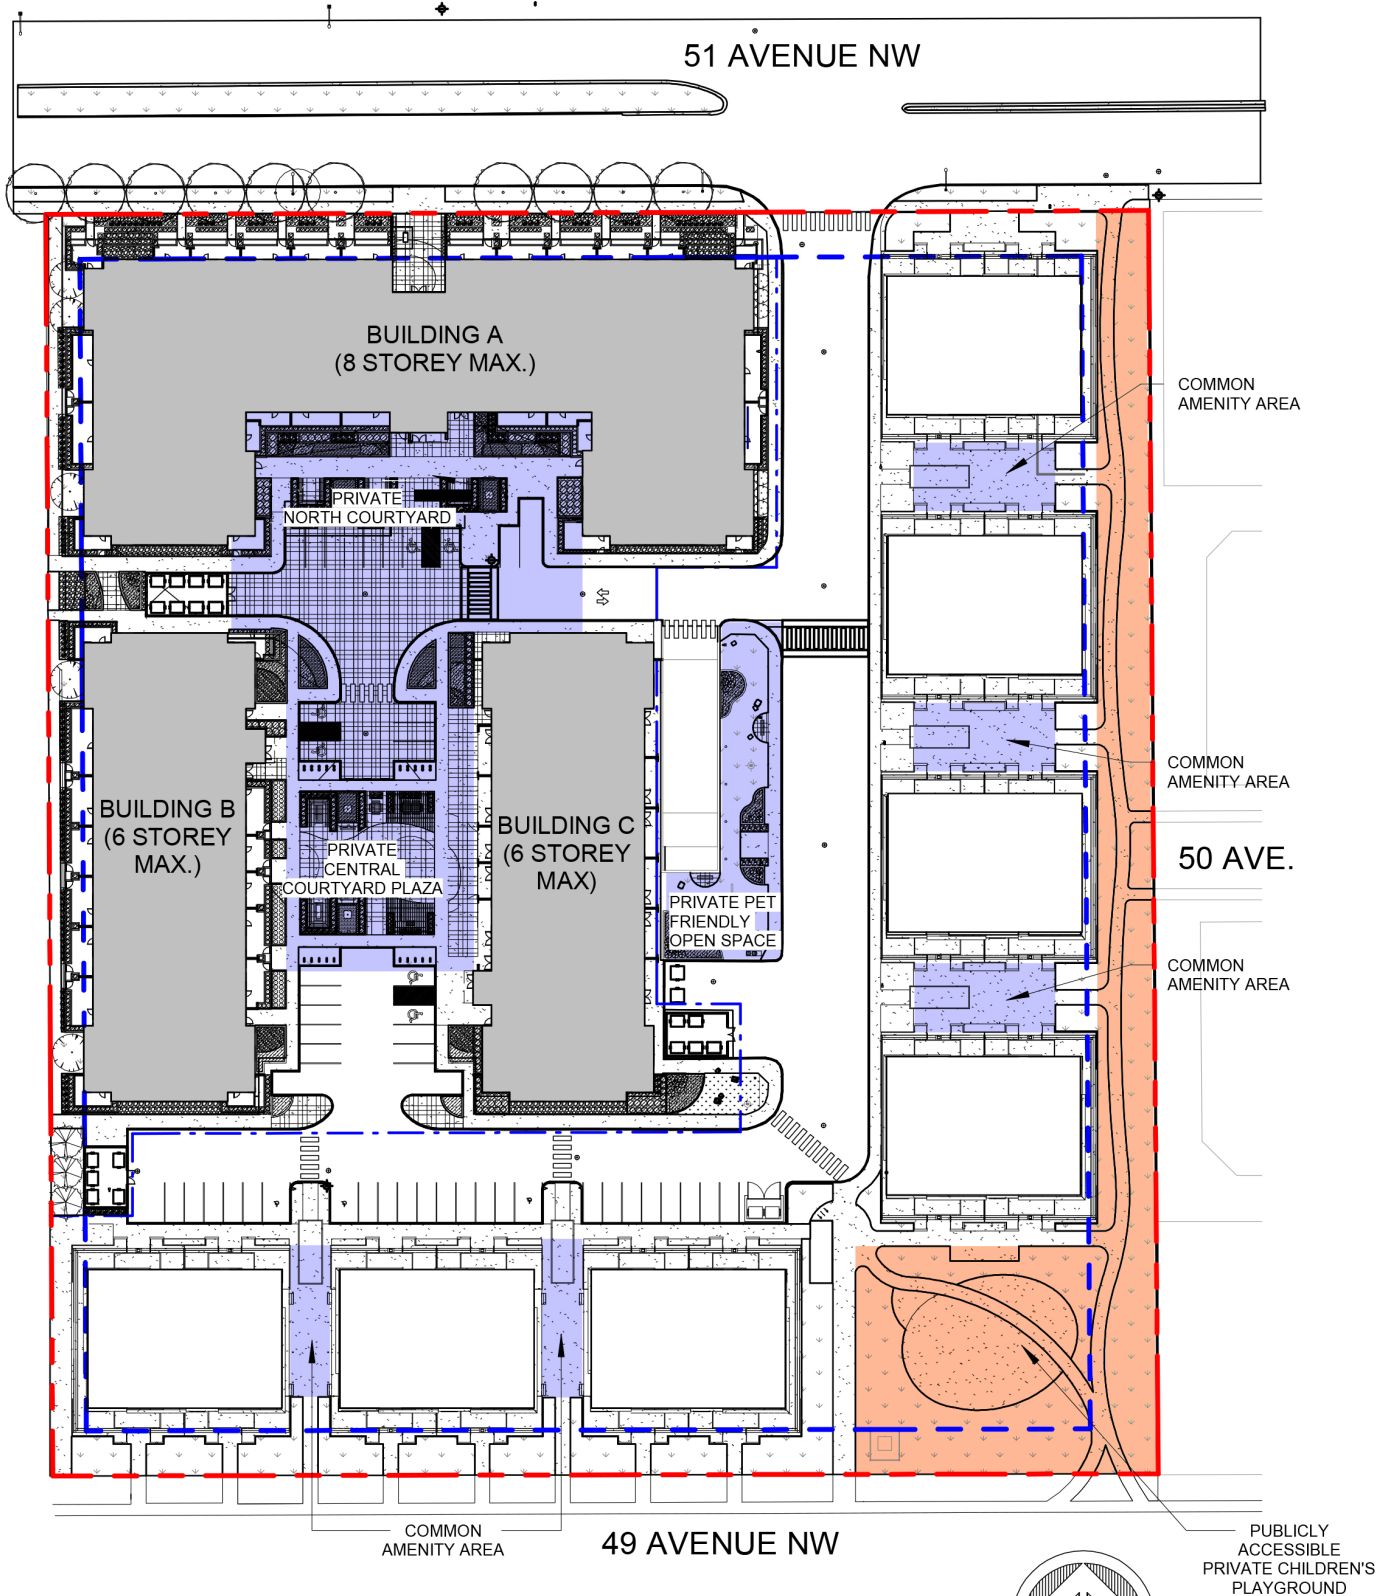

■ SOUTH ELEVATION



-  PRIVATE AMENITY
-  PUBLIC AMENITY



PROJECT NORTH



Legend:



Proposed Trees



Proposed Shrubs and Perennials
Proposed Ground Covers



Existing Vegetation

0 5 10 15 20 25m

