



BYLAW 9914

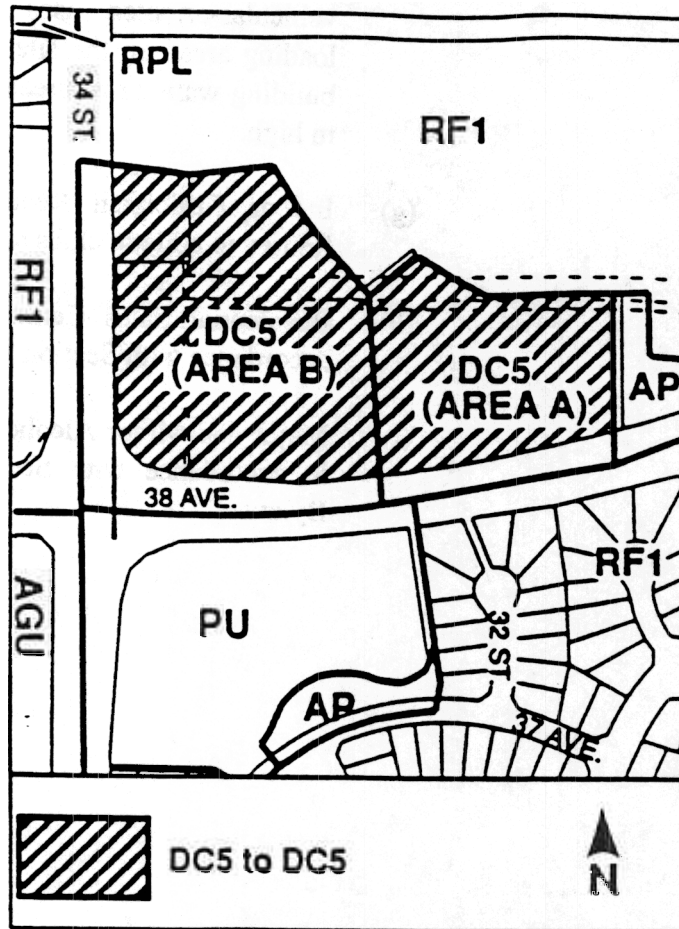

APPENDIX 1

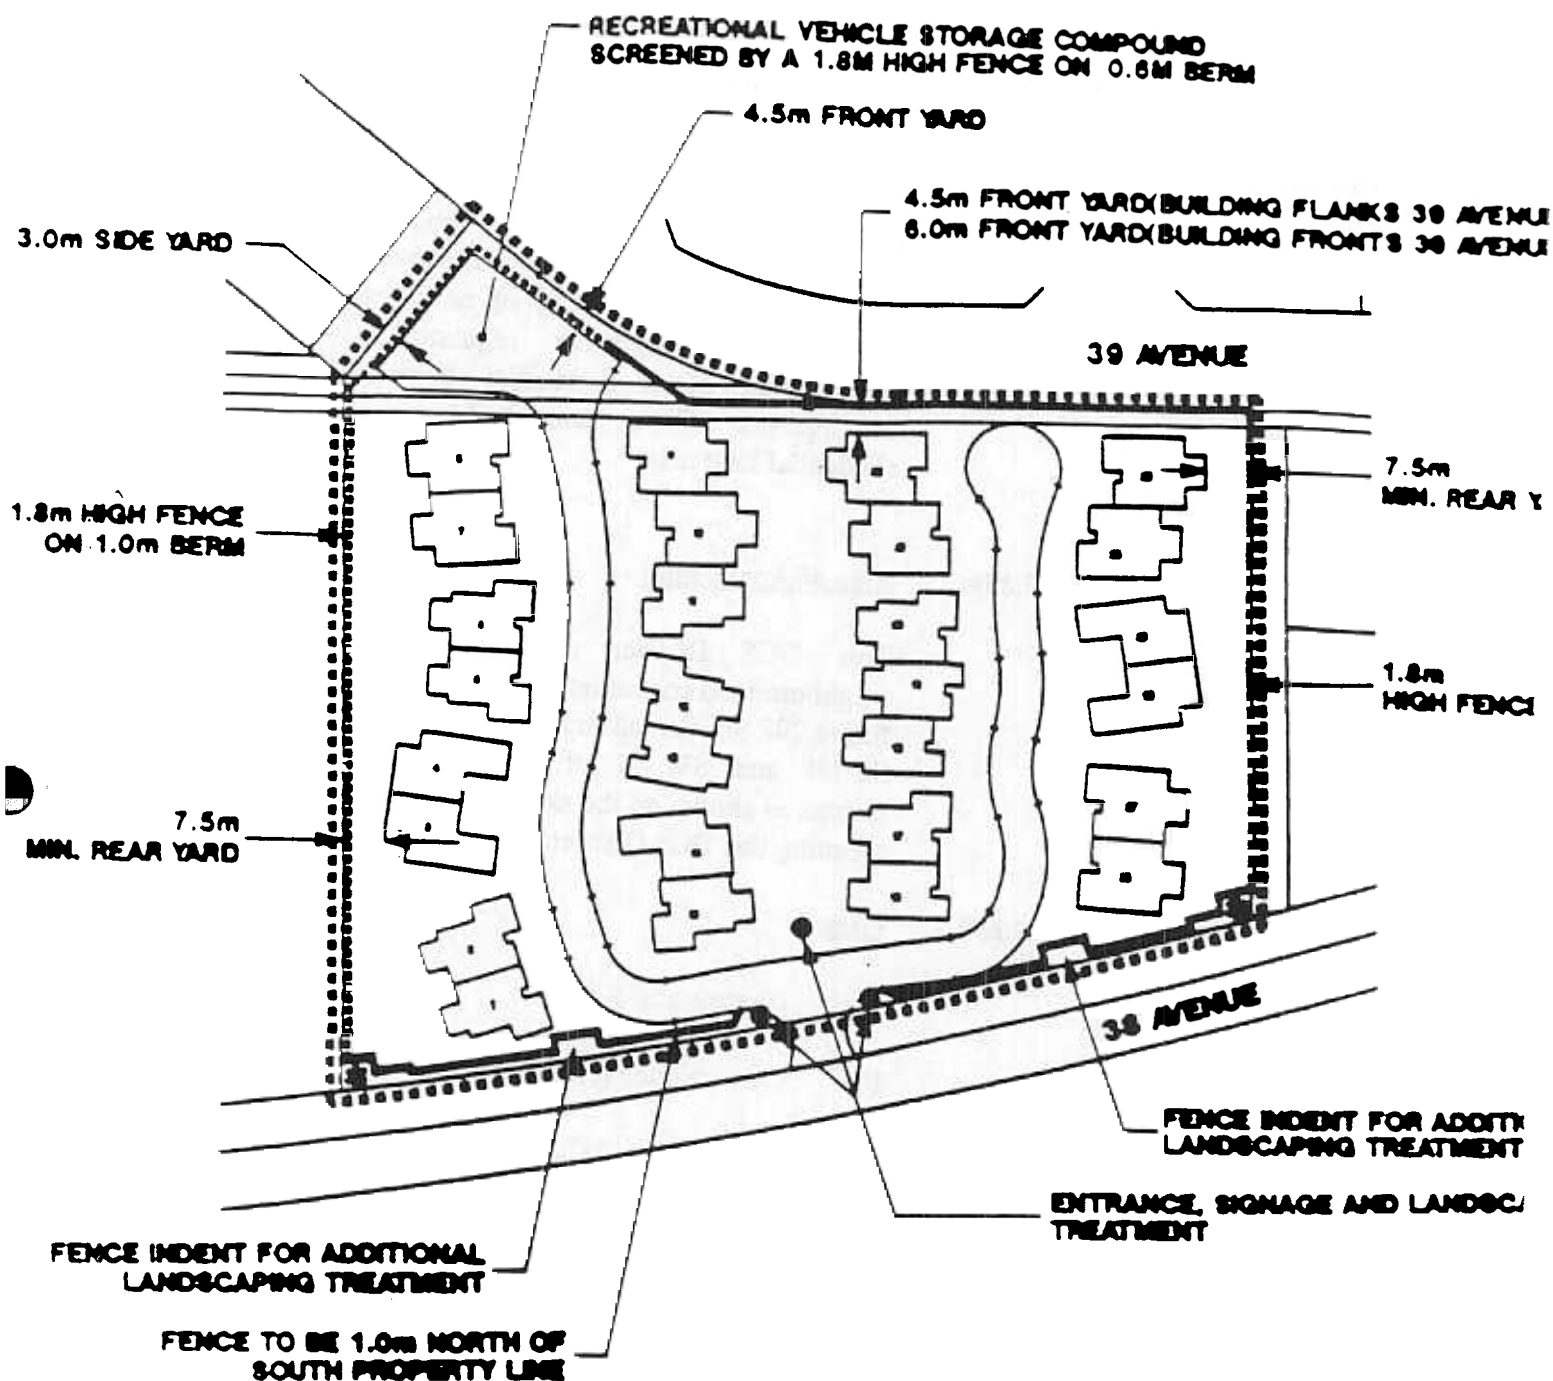

- DEVELOPMENT BOUNDARY
- ✱ FENCE ARTICULATION AT SOUTHEAST
SOUTHWEST CORNERS OF SITE