

EXISTING LAND USE

116 TOWN HOUSES (North of 93rd Avenue)
70 TOWN HOUSES (South of 93rd Avenue)

256 TOWN HOUSES TOTAL

SITE PLAN

HOLYROOD GARDENS REDEVELOPMENT

FOR WESTCORP INC.

Kaslan
Kennedy

Architects
Interior Design
and Planning

#5013

Mar. 01, 1998

APPENDIX 1

Approved
By: [Signature]


AREA 1
SITE AREA
SITE COVERAGE

618655 hectares
(1,529 acres)
38.25%

AREA 2
SITE AREA
SITE COVERAGE

2,4895 hectares
(6.15 acres)
32.66%

SINGLE FAMILY RESIDENTIAL 83rd Street

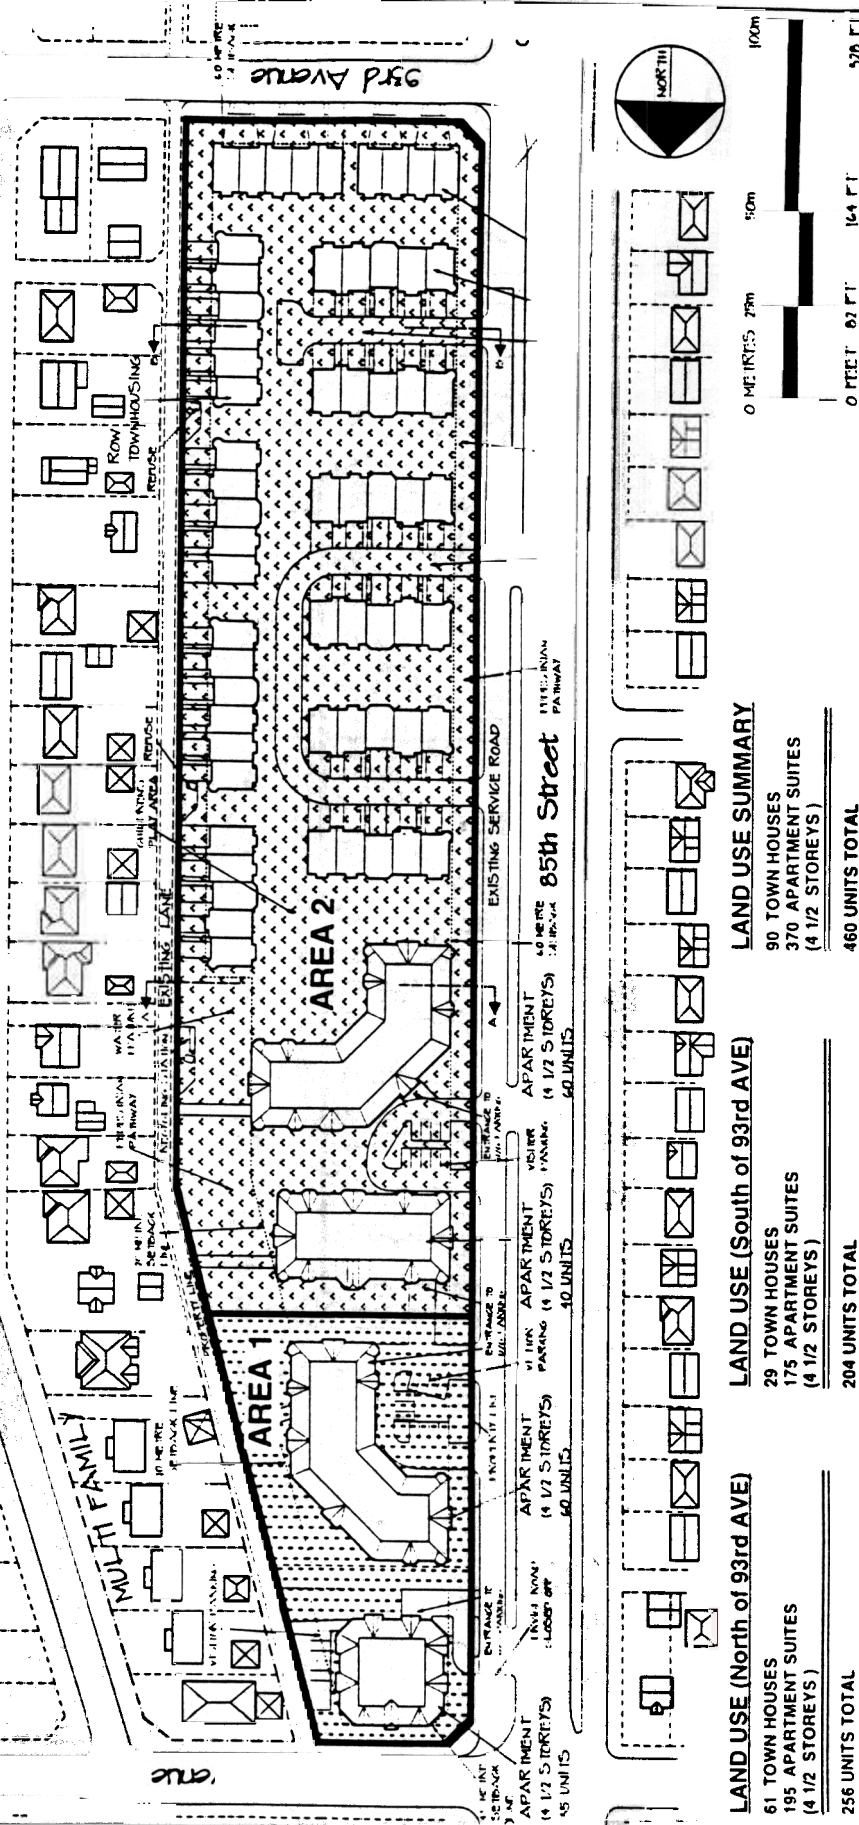

LAND USE (North of 93rd Ave)

61 TOWN HOUSES
195 APARTMENT SUITES
(4 1/2 STOREYS)

256 UNITS TOTAL

LAND USE (South of 93rd Ave)

29 TOWN HOUSES
175 APARTMENT SUITES
(4 1/2 STOREYS)

204 UNITS TOTAL

LAND USE SUMMARY

90 TOWN HOUSES
370 APARTMENT SUITES
(4 1/2 STOREYS)


460 UNITS TOTAL

HOLYROOD GARDENS REDEVELOPMENT **PROPOSED SITE PLAN** **NORTH OF 93RD AVENUE**

FOR WESTCORP INC.

APPENDIX 2

**Kasian
Kennedy**
Architecture
Interior Design
and Planning
Incorporated
#5013
Mar. 08, 1998
Alberta and
British Columbia

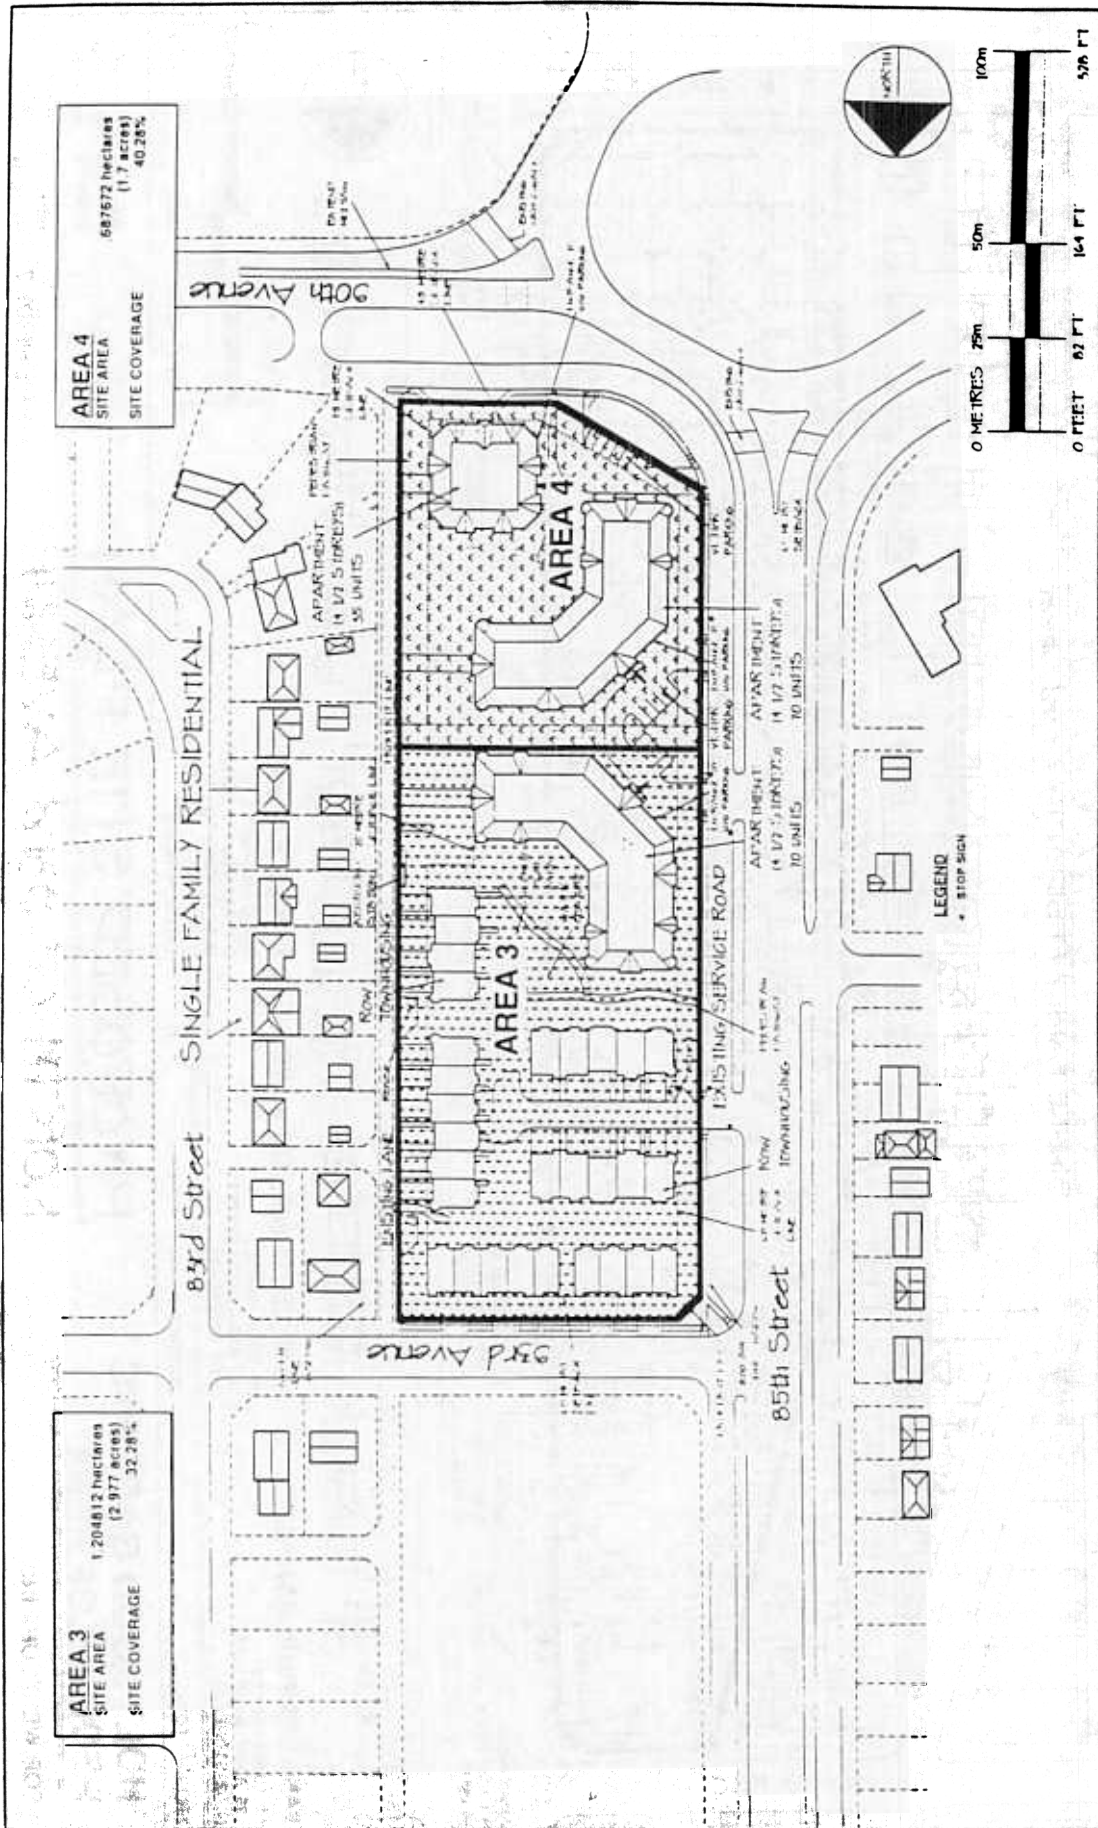


HOLYROOD GARDENS REDEVELOPMENT

FOR WESTCORP INC.

PROPOSED SITE PLAN SOUTH OF 93RD AVENUE

**Kaslan
Kennedy**
Architect
Interior Design
and Planning

APPENDIX 3
#5013
Mar. 06, 1998
Approved
Albert J. J.
Brett Clarke

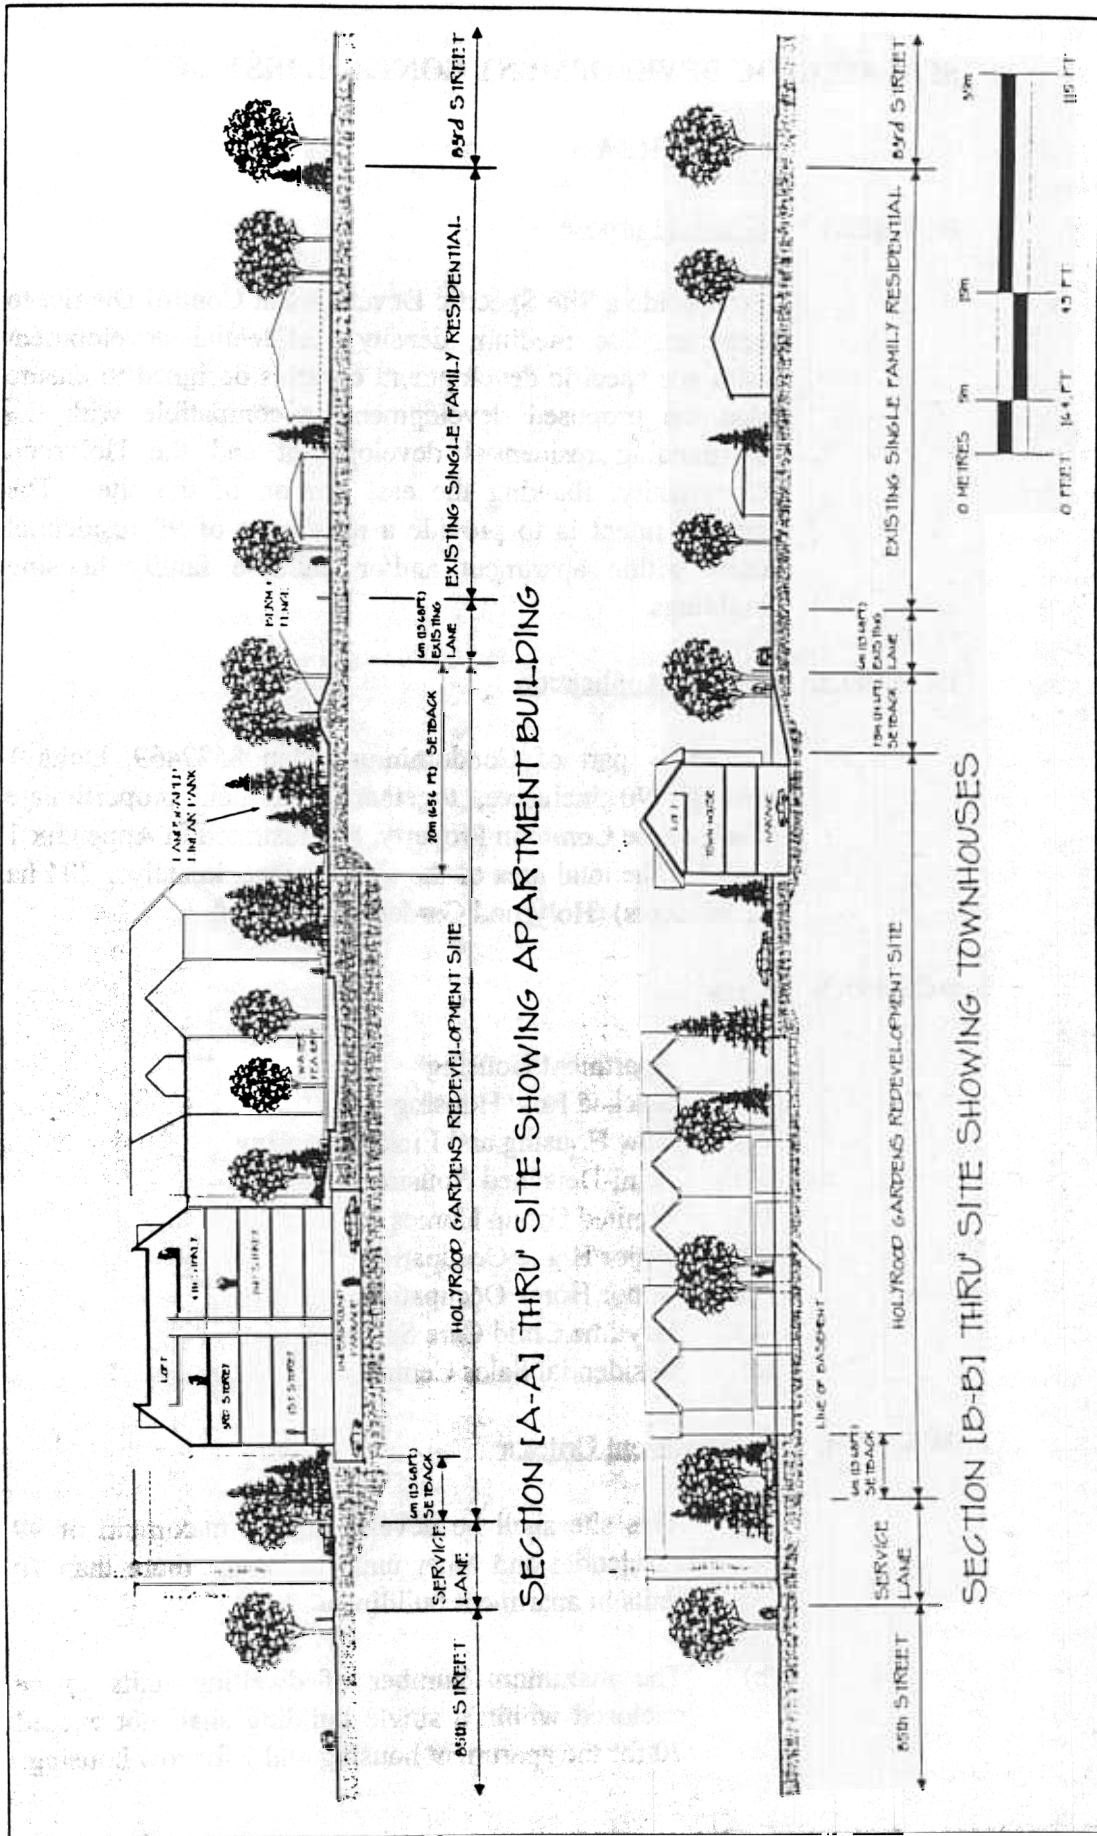

HOLYROOD GARDENS REDEVELOPMENT

FOR WESTCORP INC.

SITE SECTIONS

APPENDIX 4

**Kaslan
Kennedy**
Architecture
Interior Design
and Planning
Inc.
#5013
Mar. 01, 1998