

#### EXISTING LAND USE


116 TOWN HOUSES (North of 93rd Avenue)  
70 TOWN HOUSES (South of 93rd Avenue)

256 TOWN HOUSES TOTAL

## HOLYROOD GARDENS REDEVELOPMENT


FOR WESTCORP INC.

## SITE PLAN

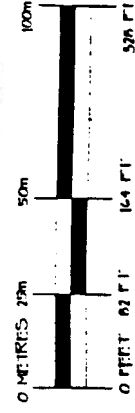

**Kaslan Kennedy**  
Architectural  
Interior Design  
and Planning  
#5013  
Mar. 01, 1998  
Alberta and  
British Columbia

APPENDIX I

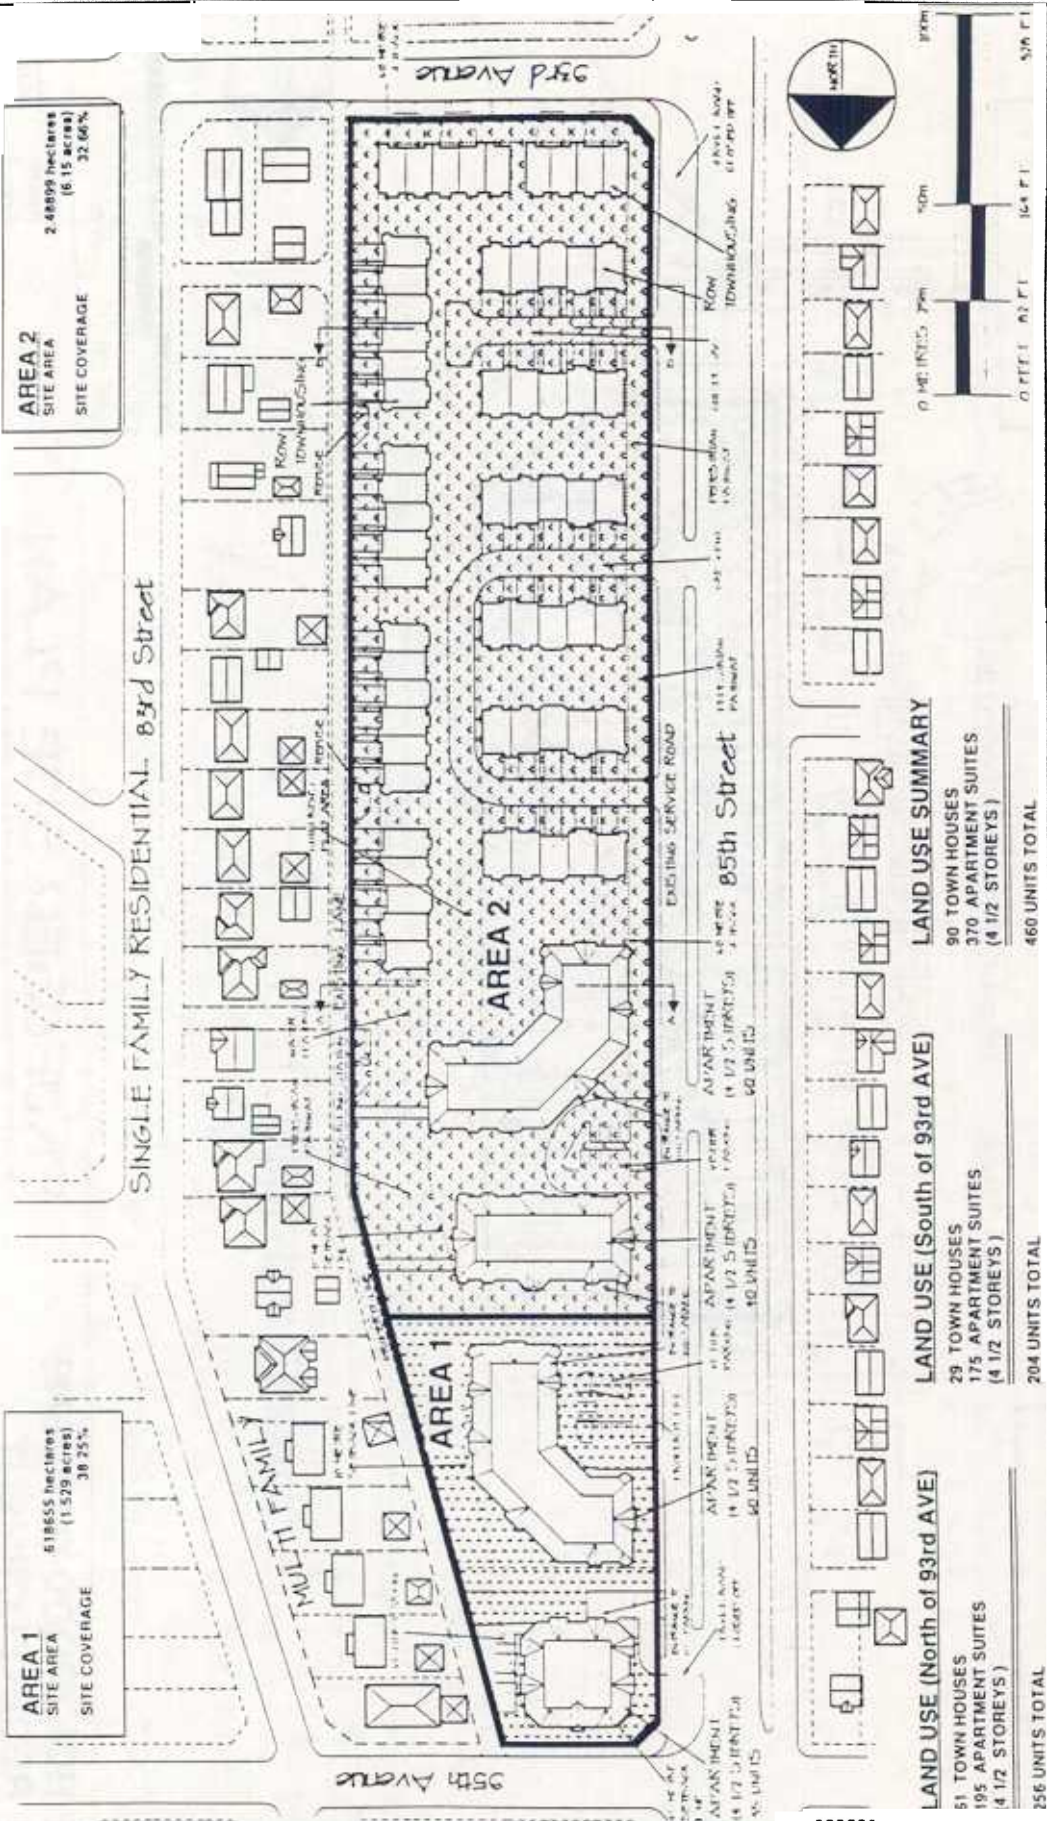

**HOLYROOD GARDENS  
REDEVELOPMENT**

**FOR WESTCORP INC.**

**PROPOSED SITE PLAN  
NORTH OF 93rd AVENUE**


**Kaslan  
Kennedy**  
Architects  
Interior Design  
and Planning

#5013  
Mar. 08, 1998


APPENDIX 2






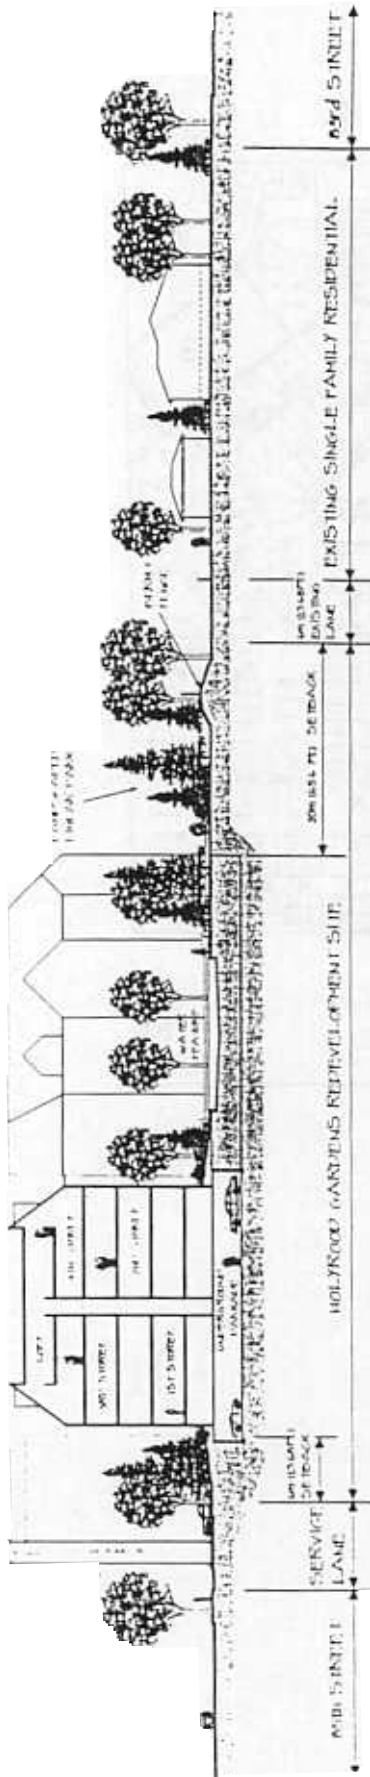

SECTION [A-A] THRU' SITE SHOWING APARTMENT BUILDING

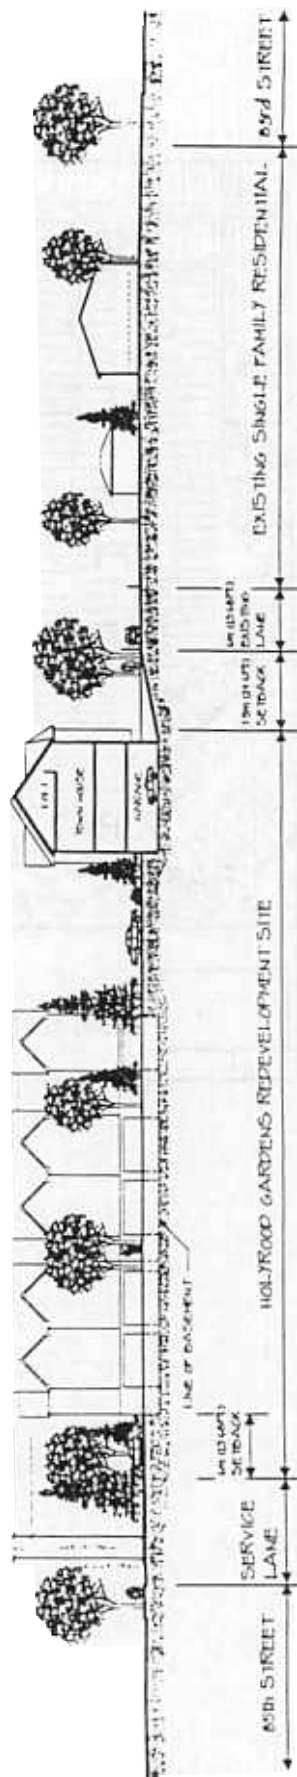

SECTION [B-B] THRU' SITE SHOWING TOWNHOUSES

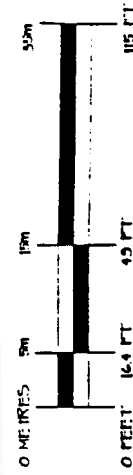

## HOLYROOD GARDENS REDEVELOPMENT

FOR WESTCORP INC.

## SITE SECTIONS

**Kaslan  
Kennedy**  
Architectural  
Interior Design  
and Planning  
#5013  
Mar. 01, 1998  
APPENDIX 4  
Kaslan  
Kennedy  
Architectural  
Interior Design  
and Planning  
#5013  
Mar. 01, 1998

BYLAW 11279

