



CHARTER BYLAW 19842

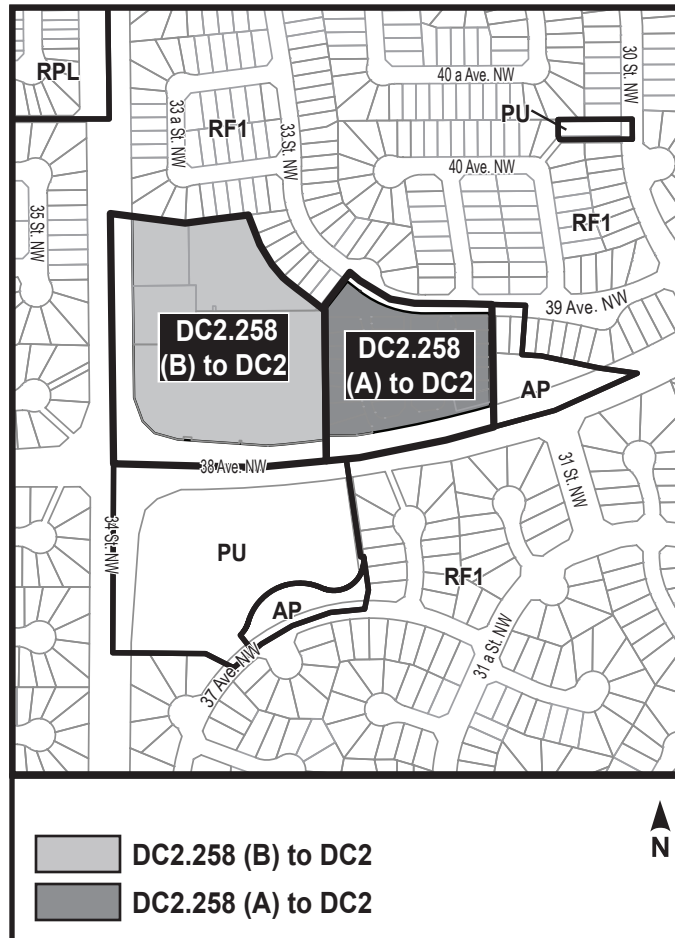

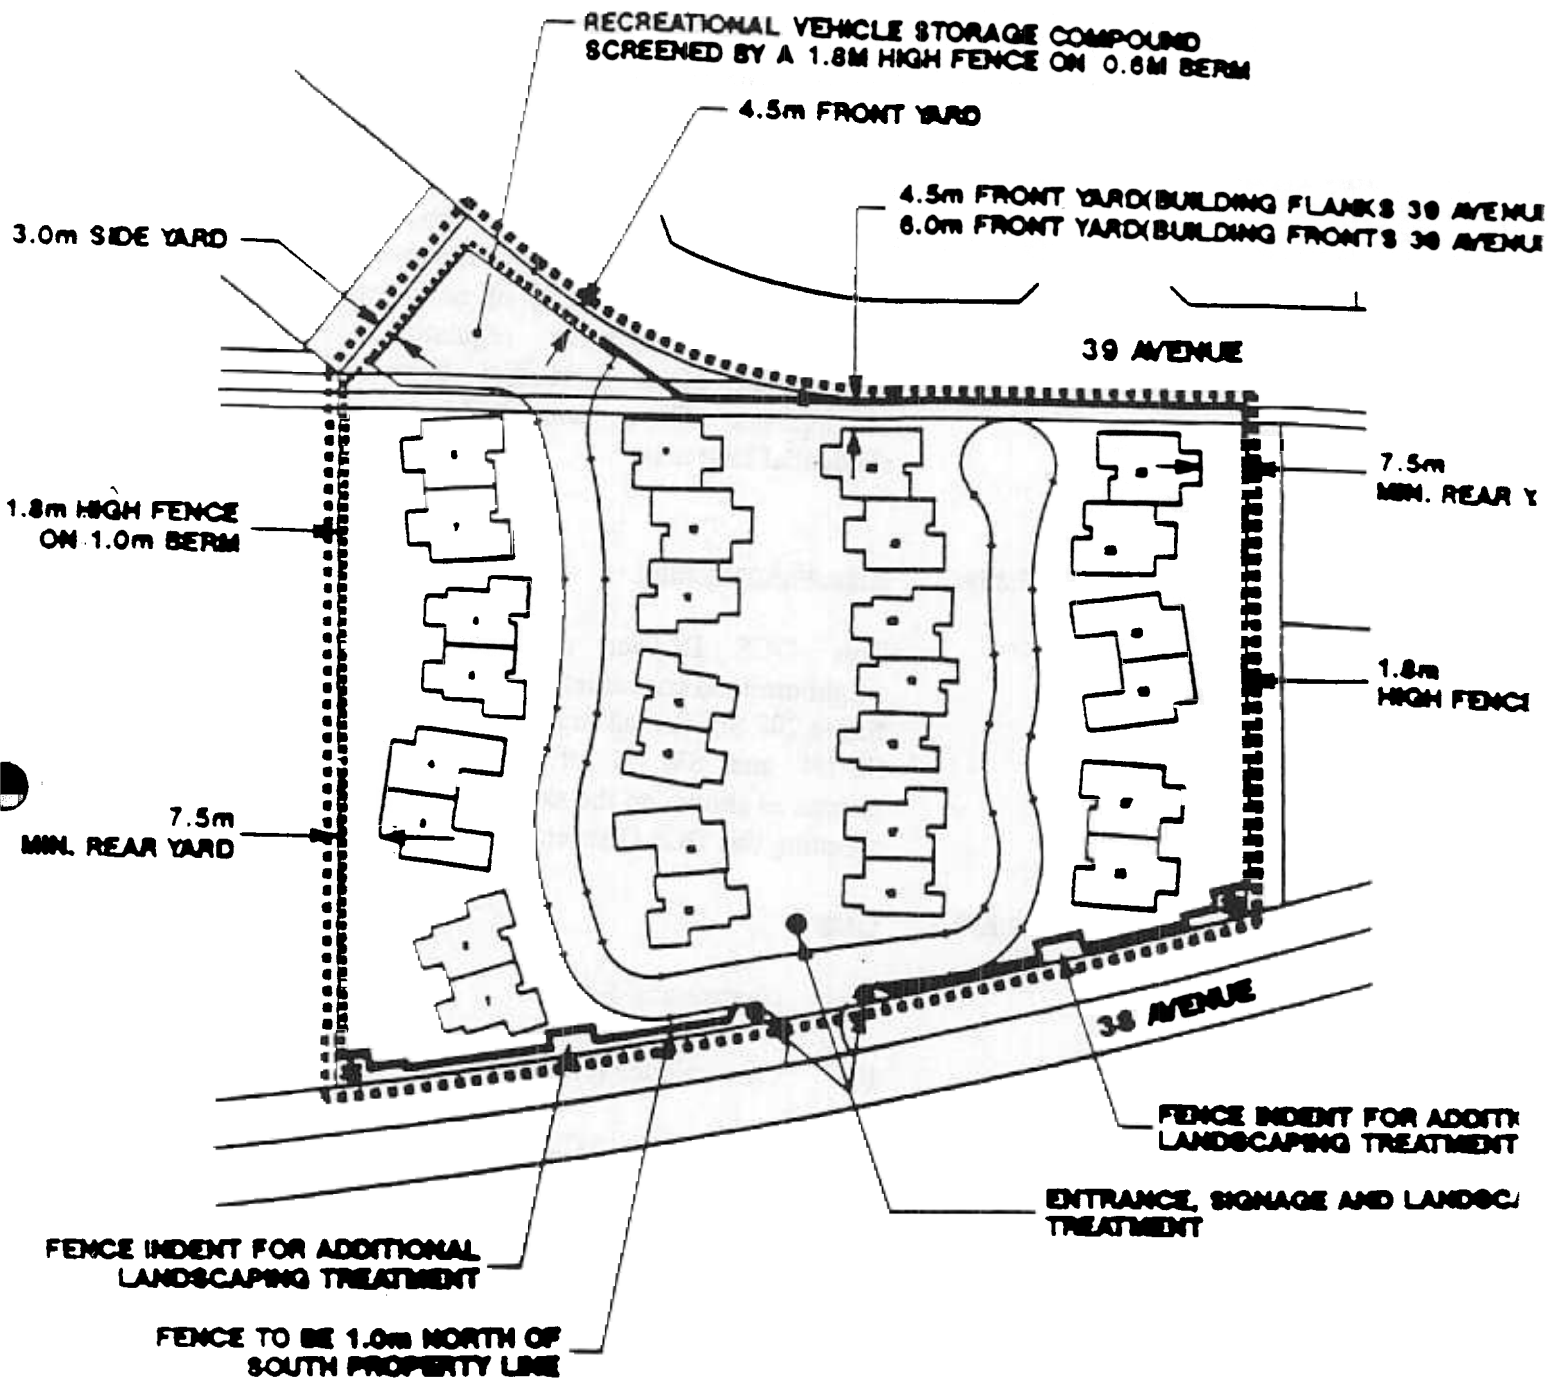

- DEVELOPMENT BOUNDARY
- ✱ FENCE ARTICULATION AT SOUTHEAST SOUTHWEST CORNERS OF SITE