

BUILDING AREA SUMMARY








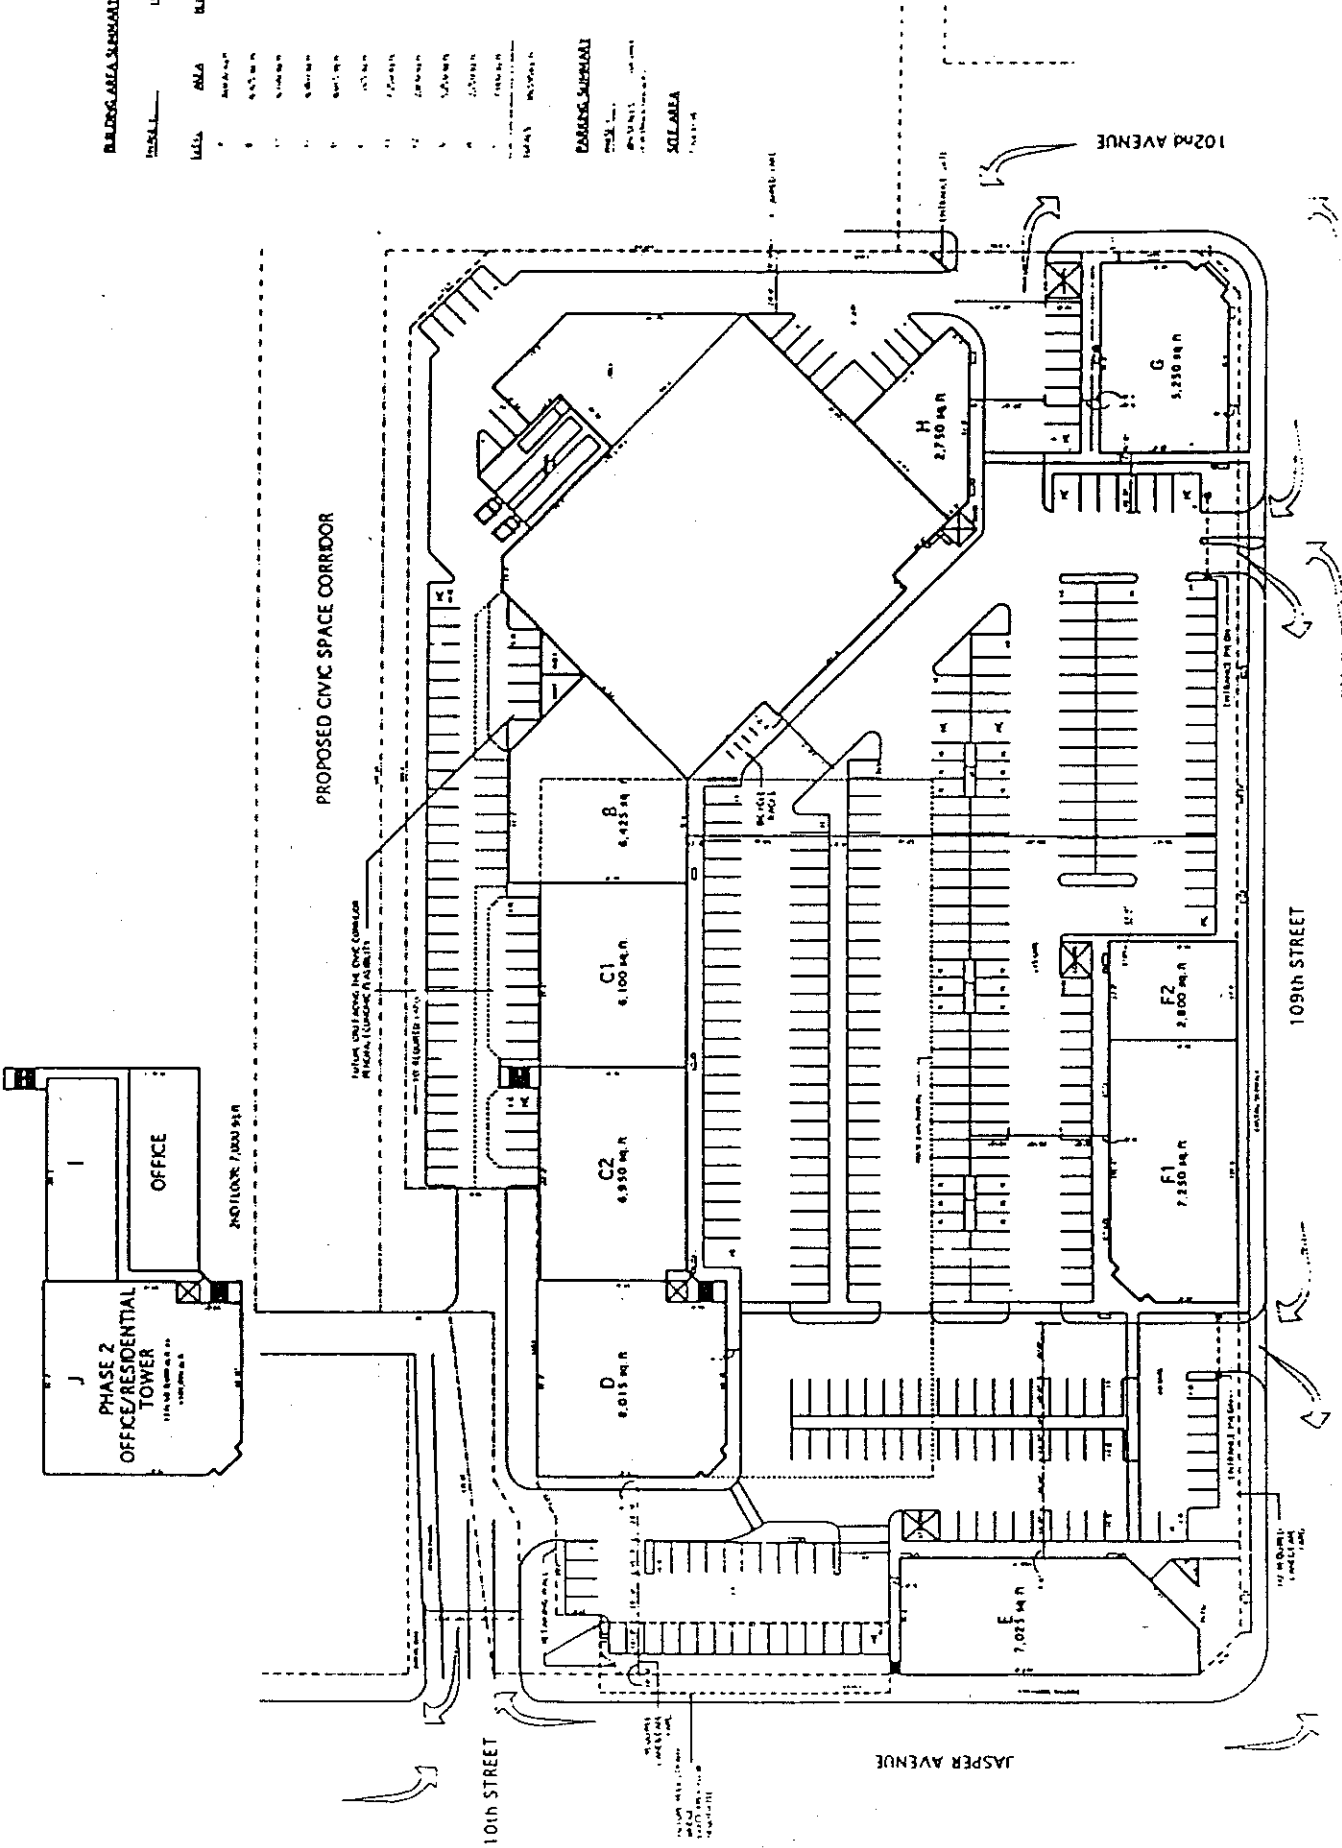


PROPOSED COMMERCIAL DEVELOPMENT FOR SCHROEDER PROPERTIES LTD.
 JASPER AVENUE AND 109th. STREET

OUR FOLIO 102J
 MAY 11TH, 1992

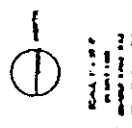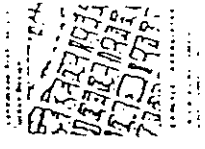

PLANTING SCHEDULE

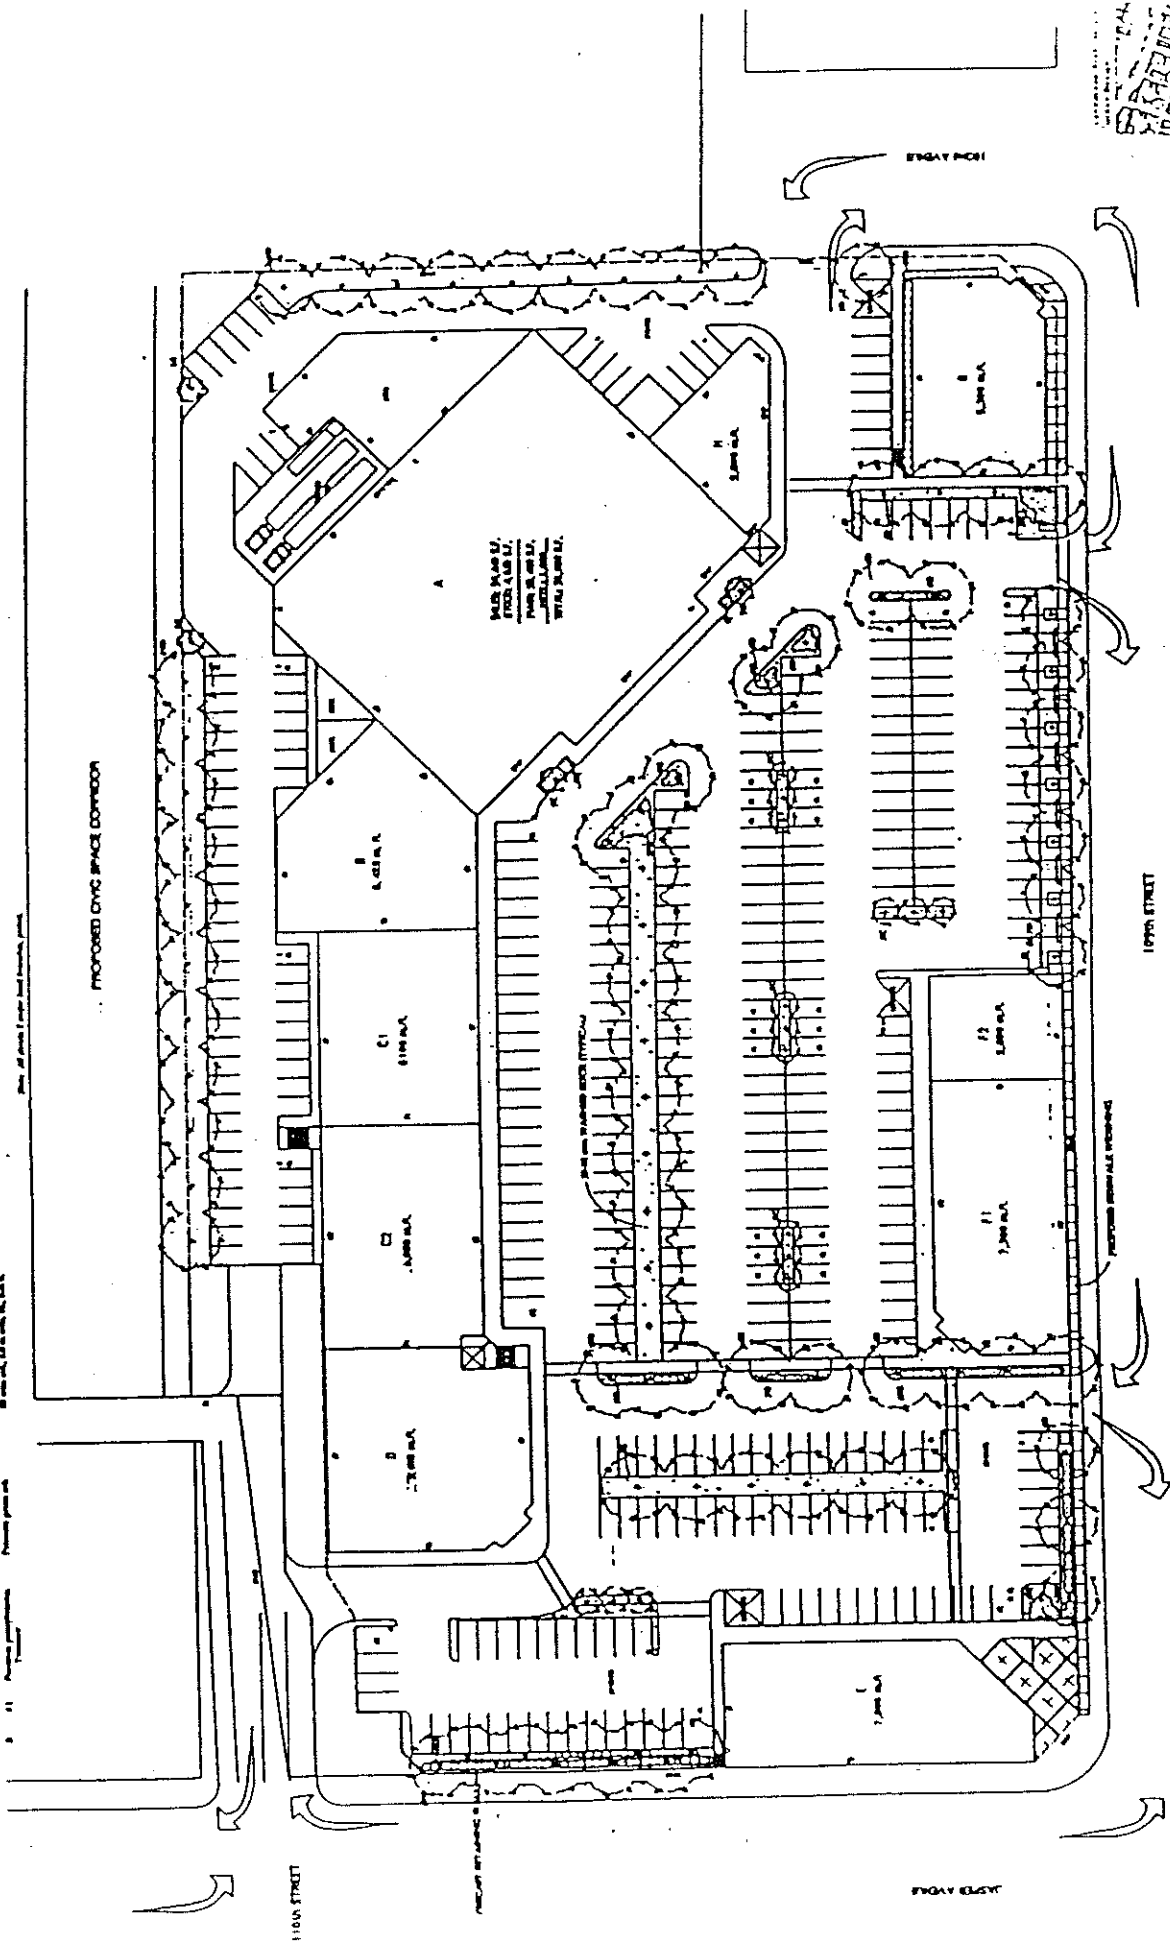

LANDSCAPE CONCEPT PLAN
 JASPER AVENUE AND 109 STREET SHOPPING CENTRE