


NORTH ELEVATION
 JASPER AVENUE

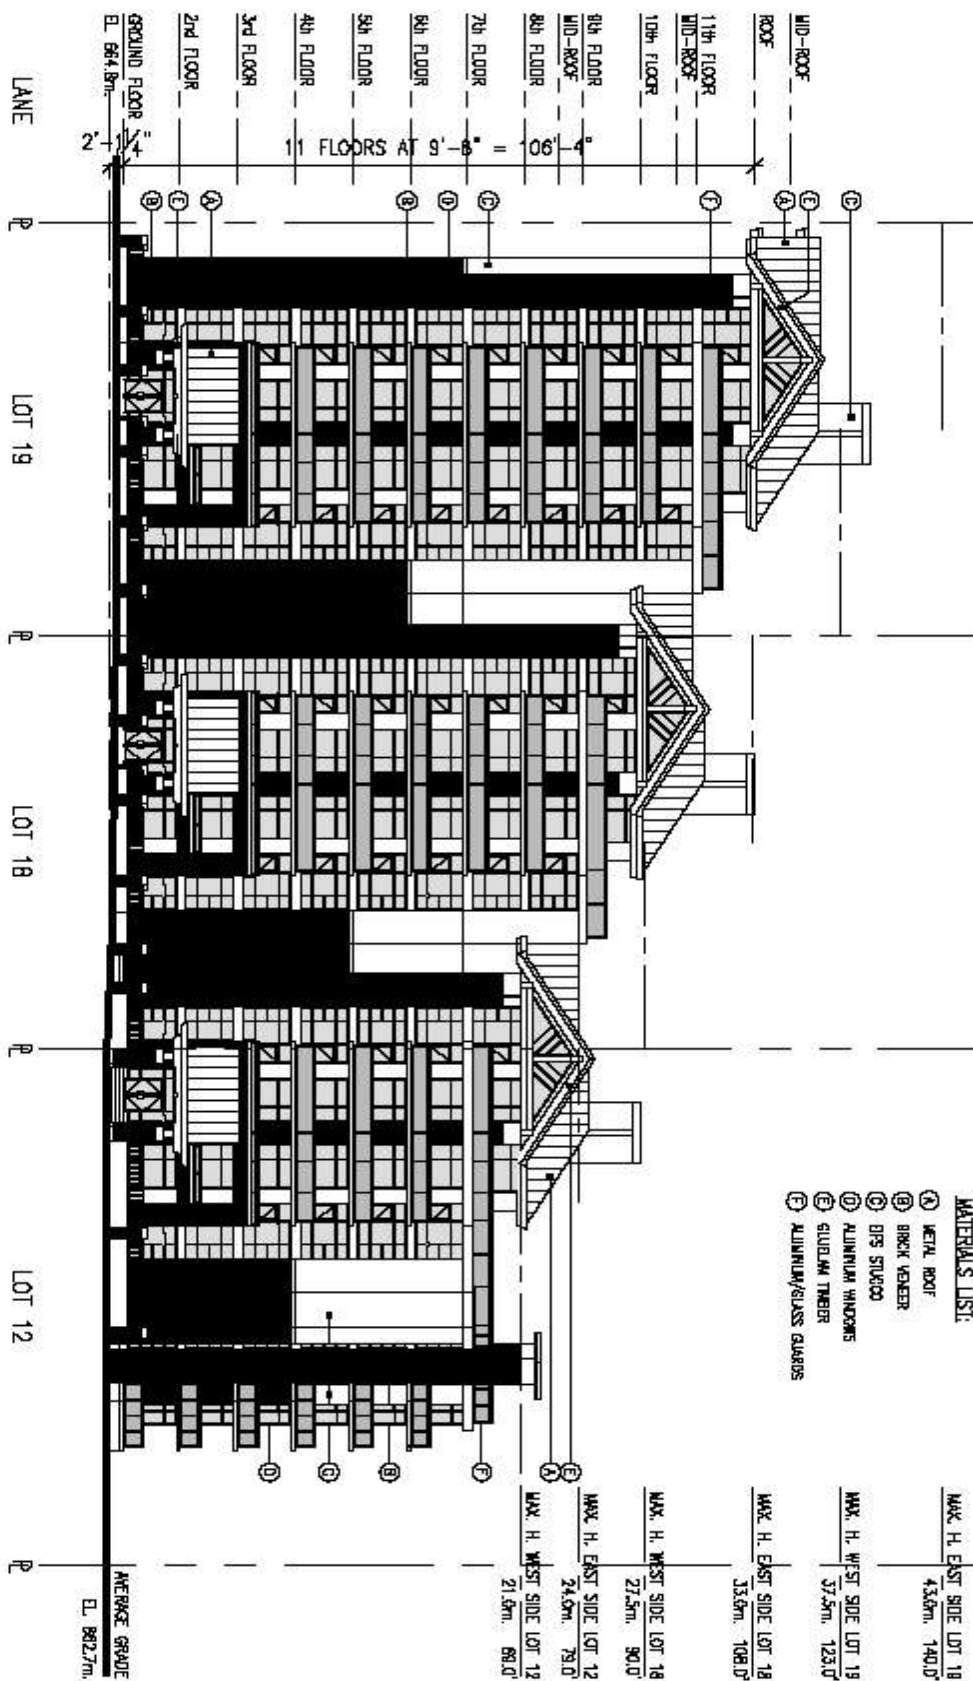

- MATERIALS LIST:**
- Ⓐ METAL ROOF
 - Ⓑ BRICK VENEER
 - Ⓒ EPS STUCCO
 - Ⓓ ALUMINUM WINDOWS

| | |
|--------------------------|---------------|
| MAX. H. WEST SIDE LOT 19 | 37.5m, 123.0' |
| MAX. H. EAST SIDE LOT 18 | 33.6m, 109.0' |
| MAX. H. WEST SIDE LOT 18 | 27.5m, 90.0' |
| MAX. H. EAST SIDE LOT 12 | 24.6m, 79.0' |
| MAX. H. WEST SIDE LOT 12 | 21.6m, 69.0' |

| | | | | | |
|--|--|--|--|--|---|
|--|--|--|--|--|---|