


184 TH STREET

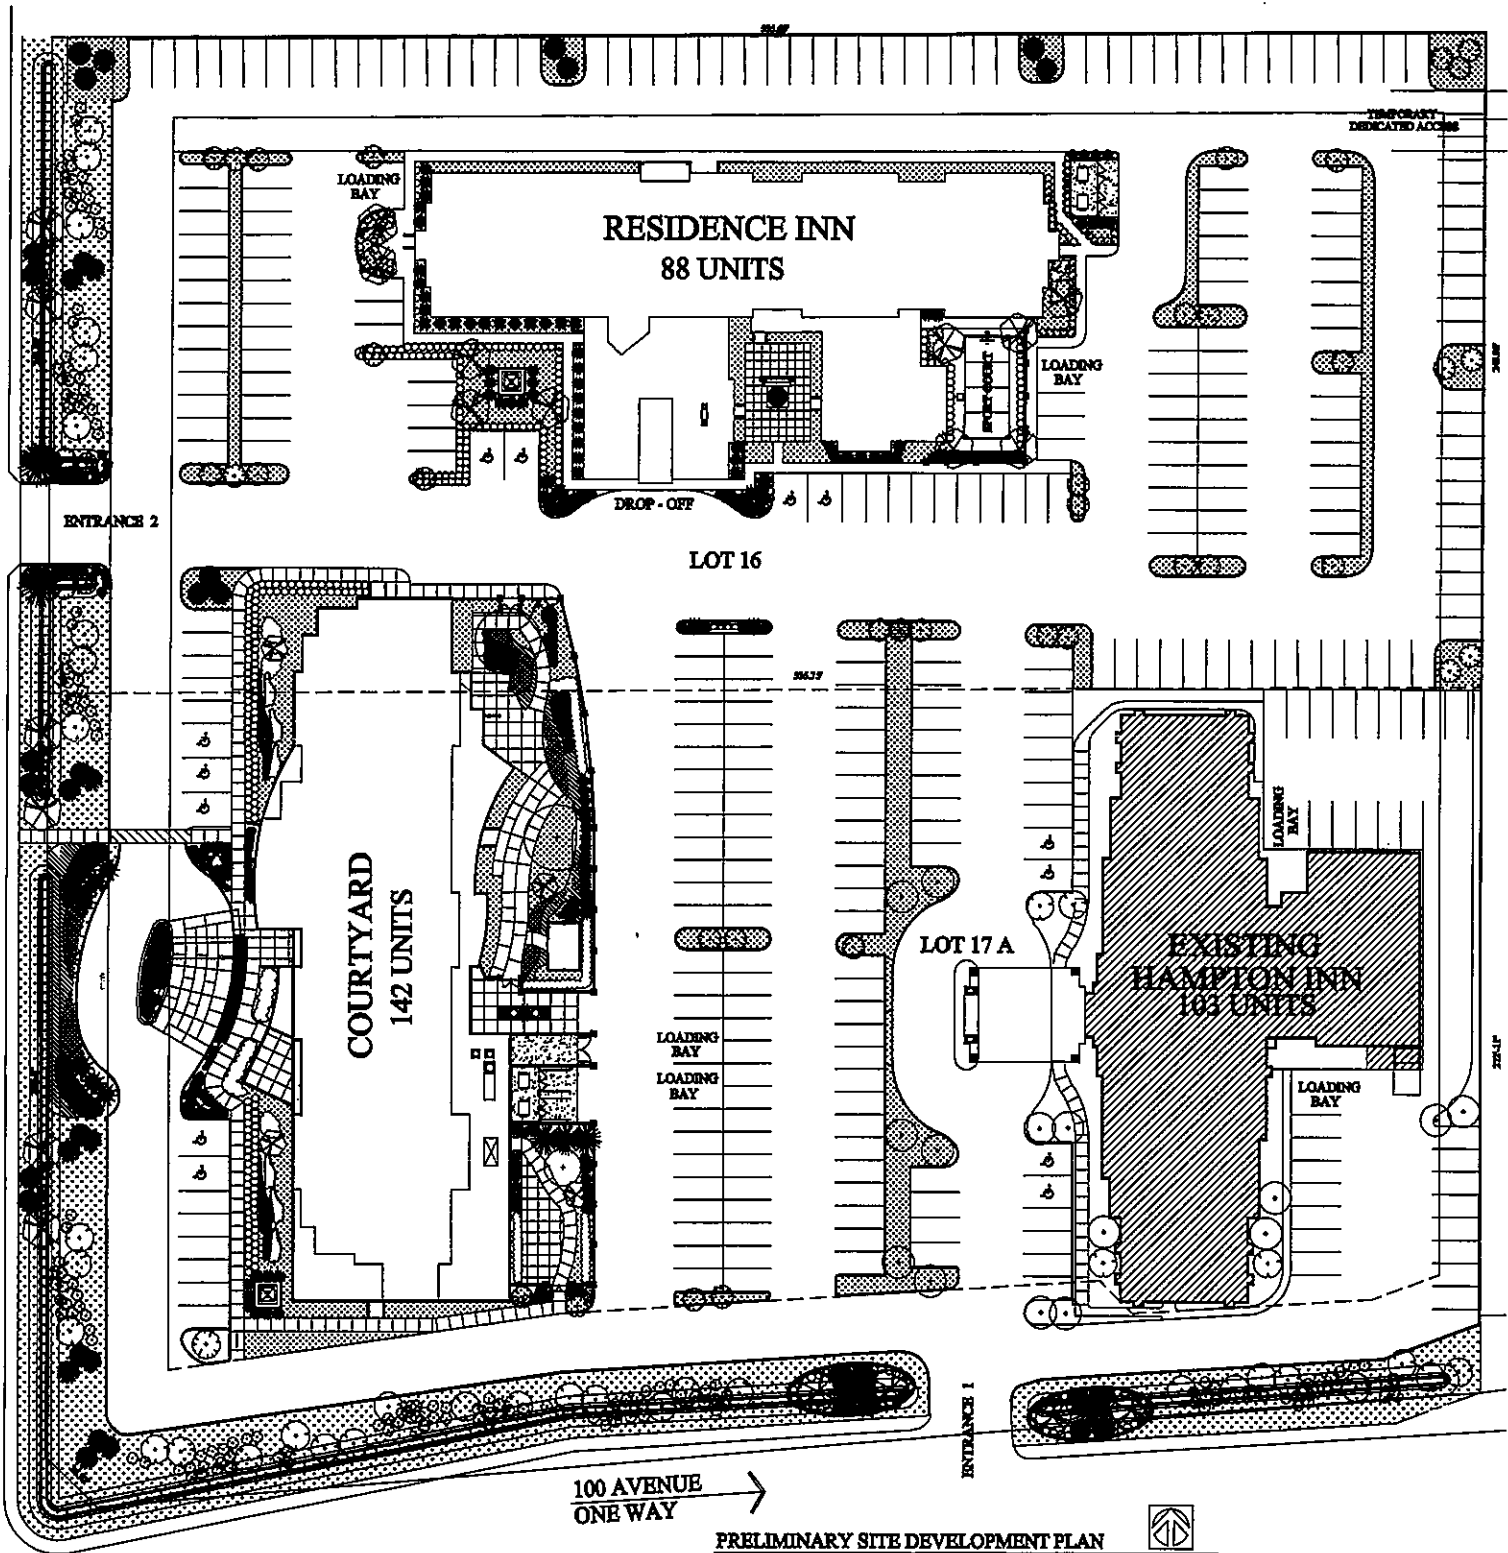

PRELIMINARY SITE DEVELOPMENT PLAN



**Anthony Rodriguez
ARCHITECT LTD.**

16024 - 125A Street, Edmonton, Alberta (T5X 2W7)
Ph. (780) 456 1357 Fax (780) 457 4299

Project

**PROPOSED
COURTYARD & RESIDENCE INN
MARRIOTT**

100 AVENUE & 184 TH STREET
EDMONTON, ALBERTA.

Drawing title

**PROPOSED
SITE DEVELOPMENT PLAN**