

CUMBERLAND ROAD

127TH STREET

7.50m

6.00m

4.00m

SITE A

BLOCK B  
PLAN 5968 A.H.

LOT 5  
PLAN 972 3690

28.00

4.00m

14.50m

SITE B

13.50m

14.50m

140TH AVENUE

6.00m

# APPENDIX 1


(DC2) Site Specific Development Control Provision  
Building Setbacks



CUMBERLAND ROAD

127TH STREET


140TH AVENUE

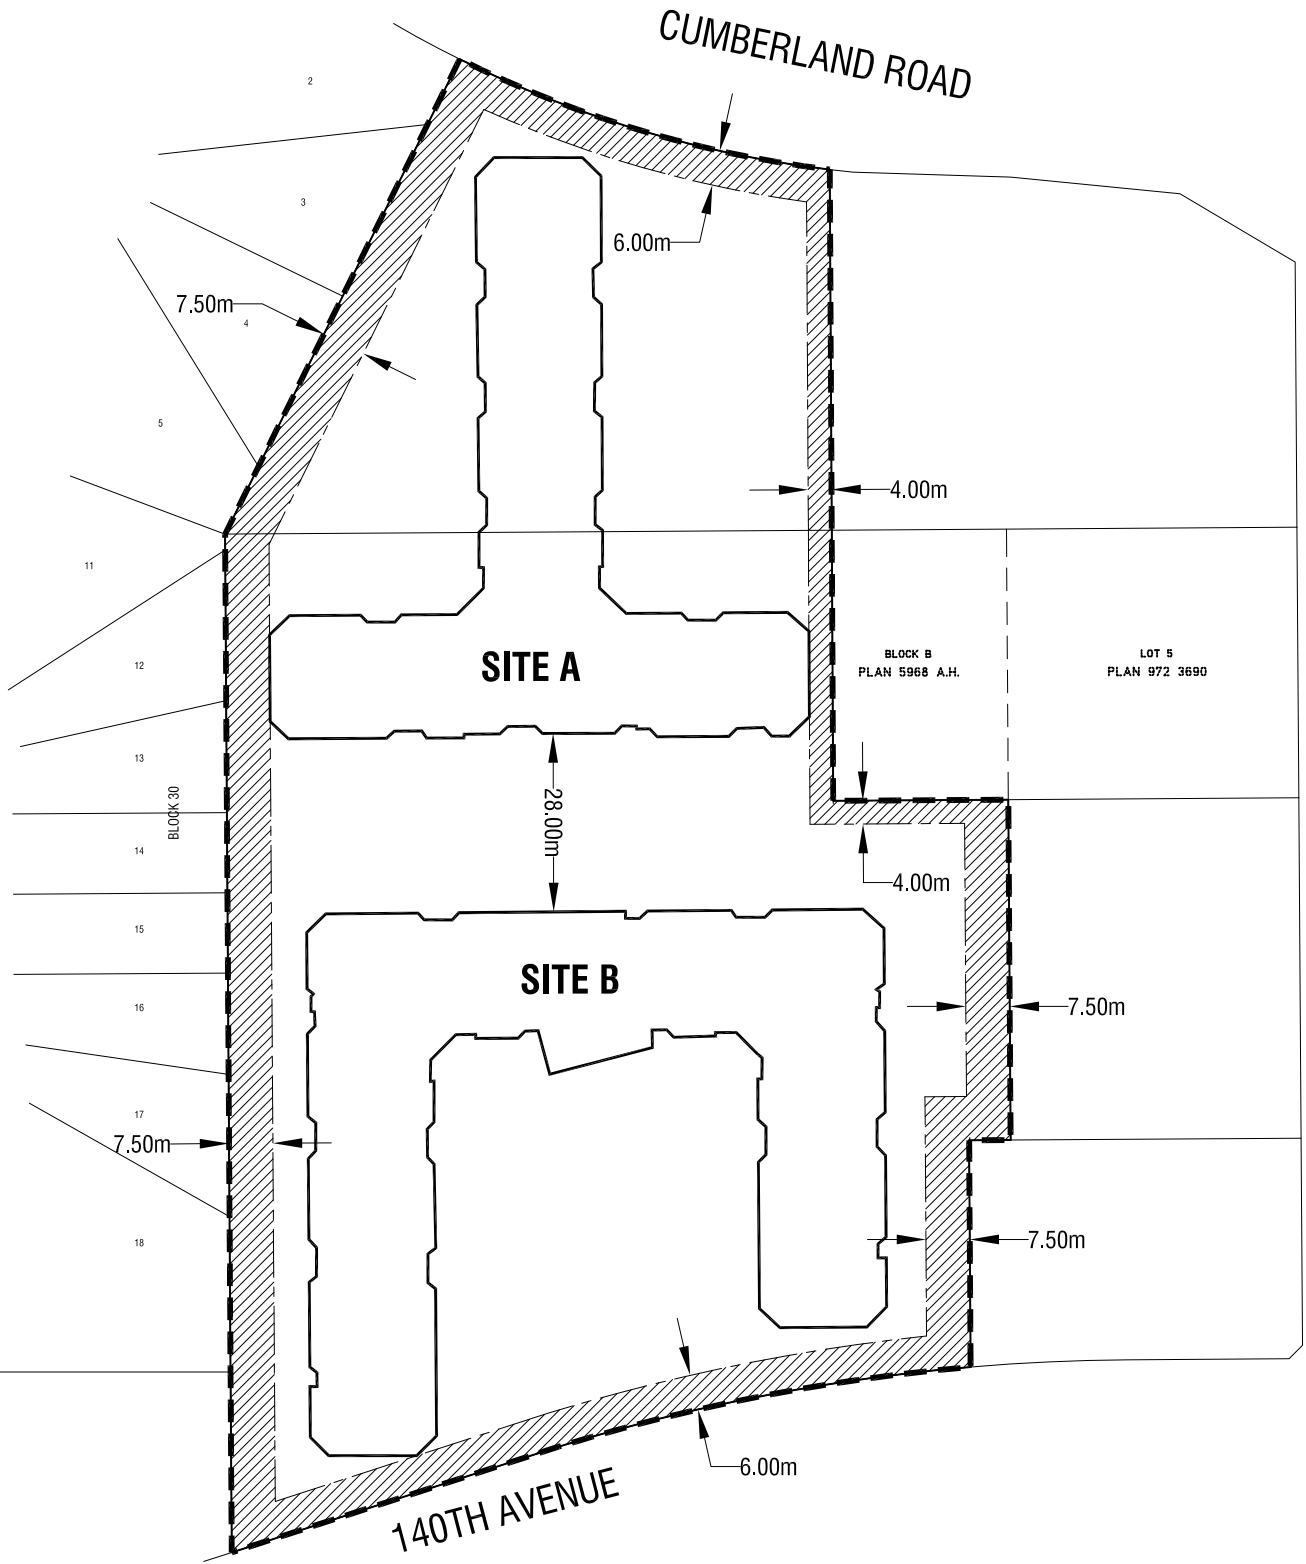

# APPENDIX 2

(DC2) Site Specific Development Control Provision  
Landscape Yards



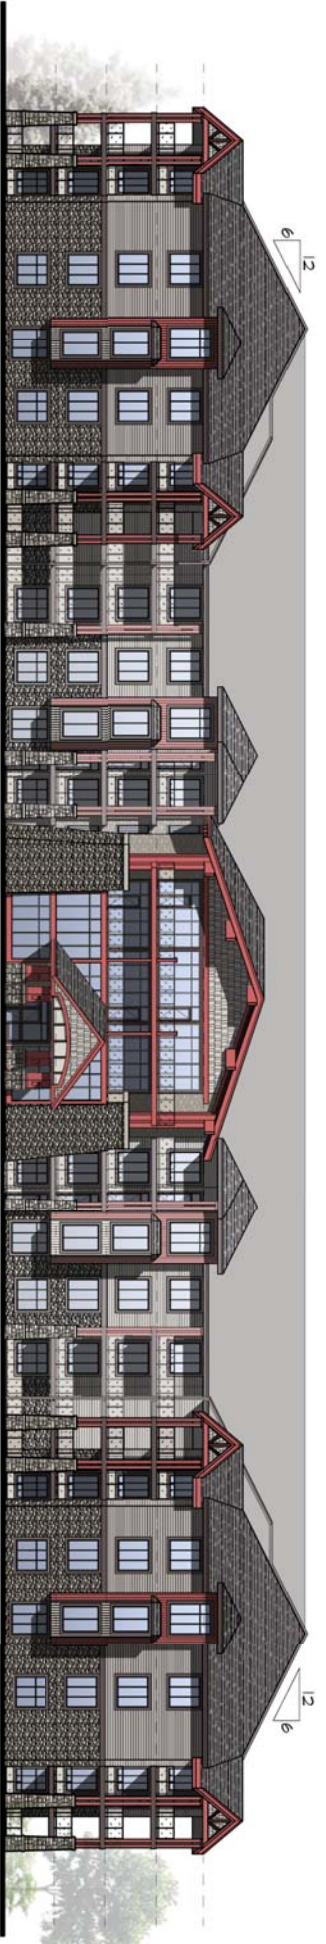

SOUTH ELEVATION



NORTH ELEVATION

ILLUSTRATIVE PURPOSES ONLY

The Palisades  
Edmonton, AB


SOUTH BUILDING ELEVATIONS

December 5, 2008  
Project No. 2645


QUALICO

ziola newstudio  
architectural inc.

EAST ELEVATION

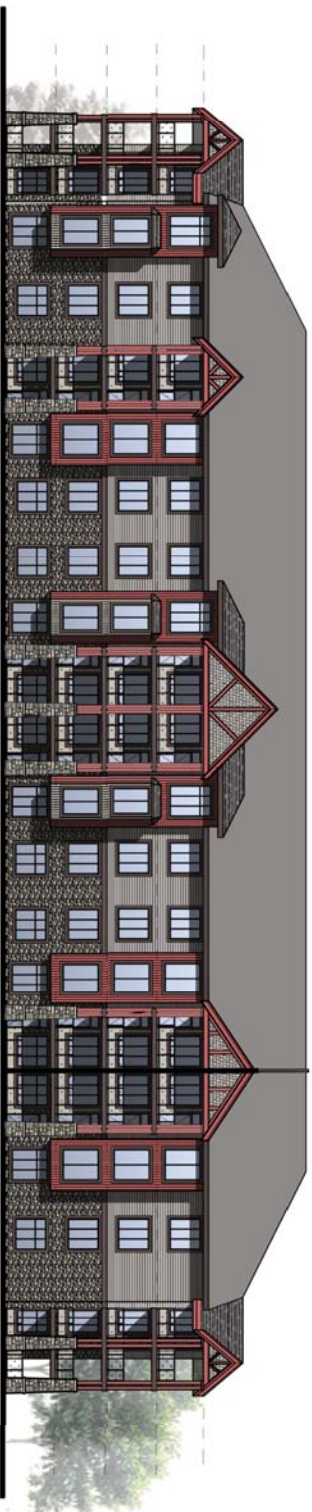

WEST ELEVATION

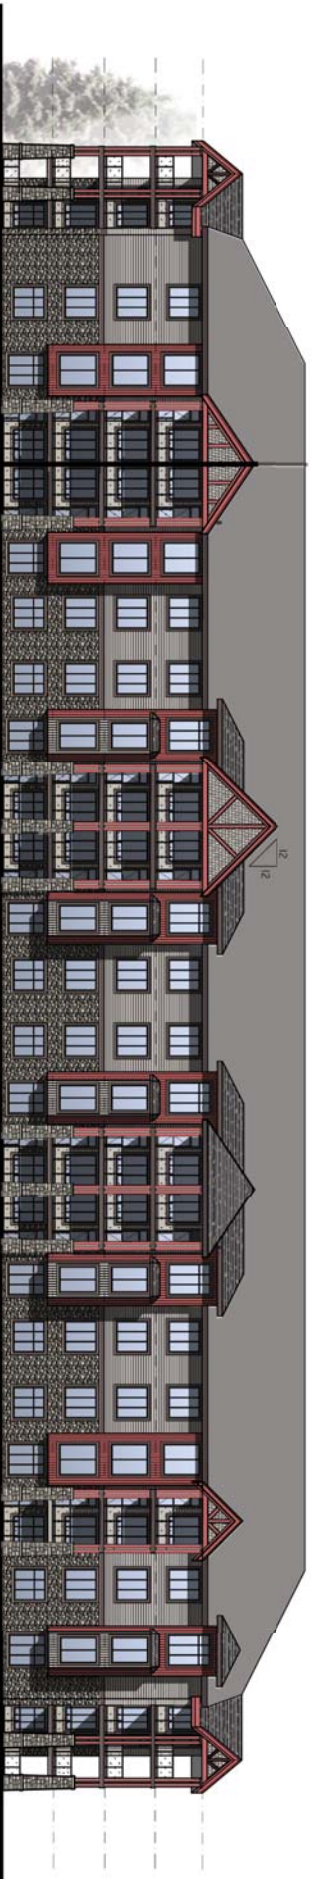

ILLUSTRATIVE PURPOSES ONLY

The Palisades  
Edmonton, AB

## SOUTH BUILDING ELEVATIONS


December 5, 2008  
Project No. 2645

QUALICO®

ziola newstudio  
architectural inc.



NORTH ELEVATION.

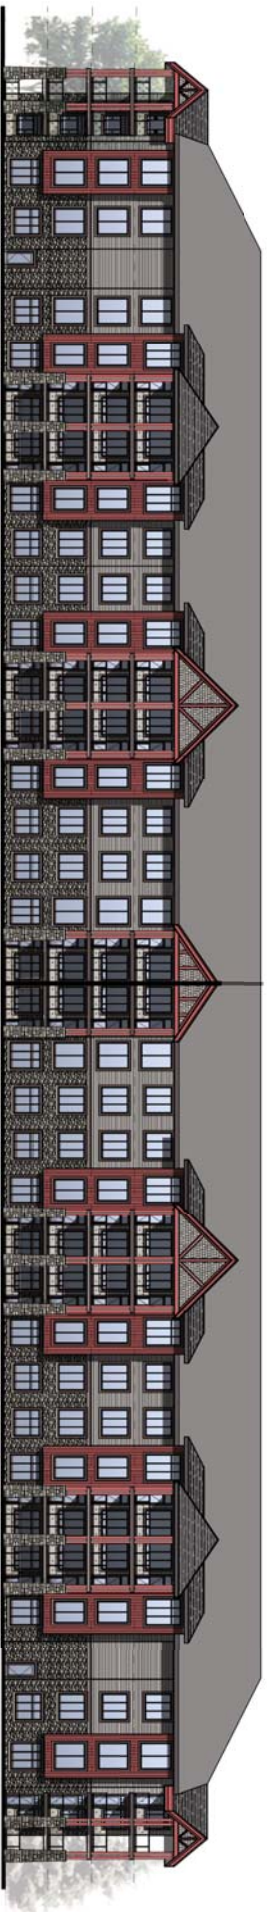

SOUTH ELEVATION

ILLUSTRATIVE PURPOSES ONLY

**The Palisades**  
Edmonton, AB

**NORTH BUILDING ELEVATIONS**

December 5, 2008  
Project No. 2645





EAST ELEVATION



WEST ELEVATION

ILLUSTRATIVE PURPOSES ONLY

**The Palisades**  
Edmonton, AB


## NORTH BUILDING ELEVATIONS

December 5, 2008  
Project No. 2645

**QUALICO**

ziola newstudio  
architectural inc.

WEST Elev.  
north building

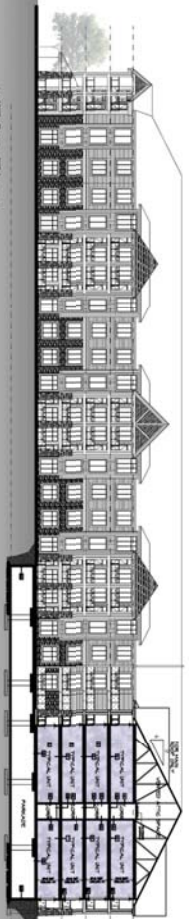


common area




south building

EAST Elev.  
south building Interior

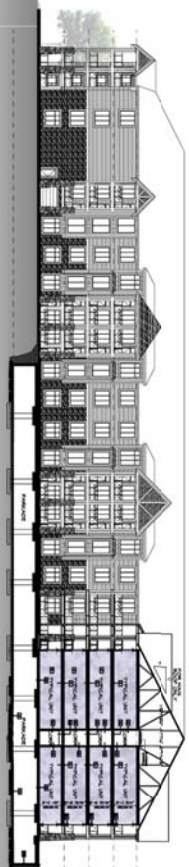

common area

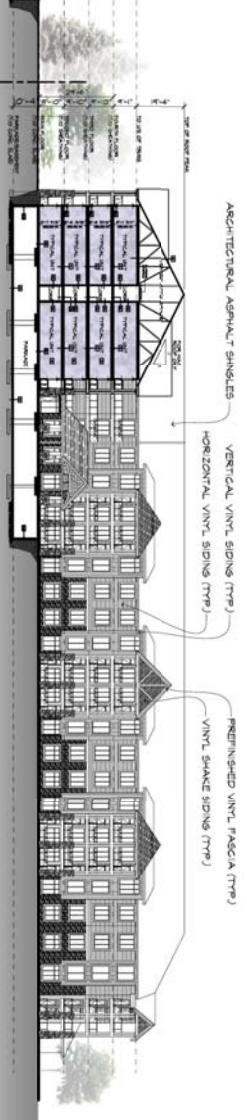

north building

**The Palisades**  
Edmonton, AB

**SITE SECTIONS & ELEVATIONS**

December 5, 2008  
Project No. 2645

