


91 STREET

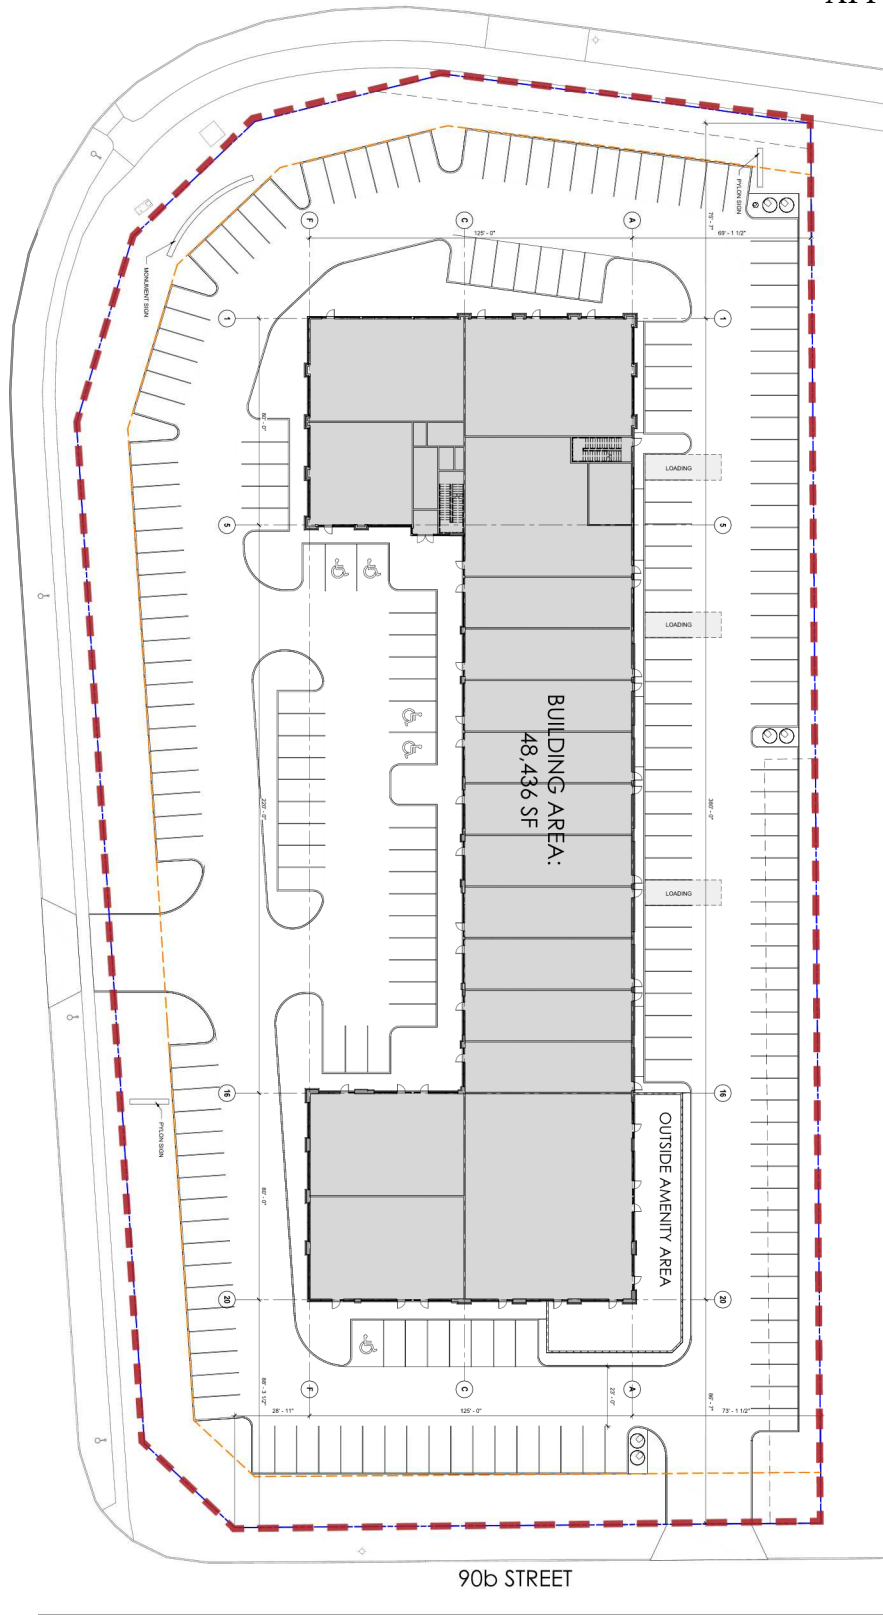


90b STREET

25 AVE




ORCHARDS GATE - COMMERCIAL BUILDING - SITE PLAN

FILE # BUILDING 071171022 DESIGN ARCHITECT PRESENTATION 03/05-07-16 Orchard Gate and

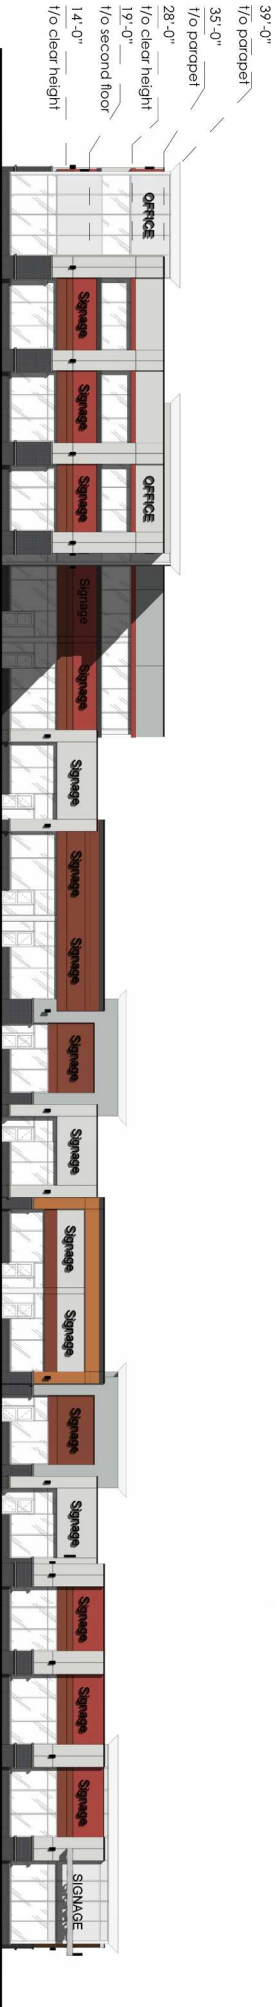

SOUTH ELEVATION

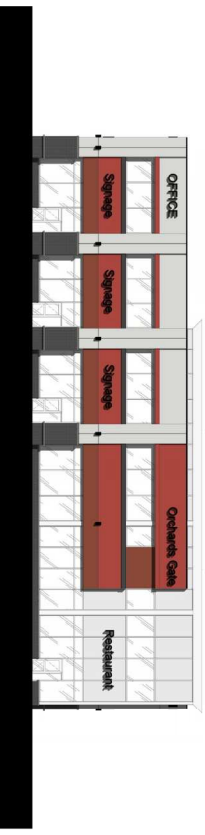


WEST ELEVATION




ORCHARD GATE - COMMERCIAL BUILDING

MEET BUILDING 307 AT 11022 DESIGN ARCHITECT PRESENTATION 3015-07-16 Orchard Gate and

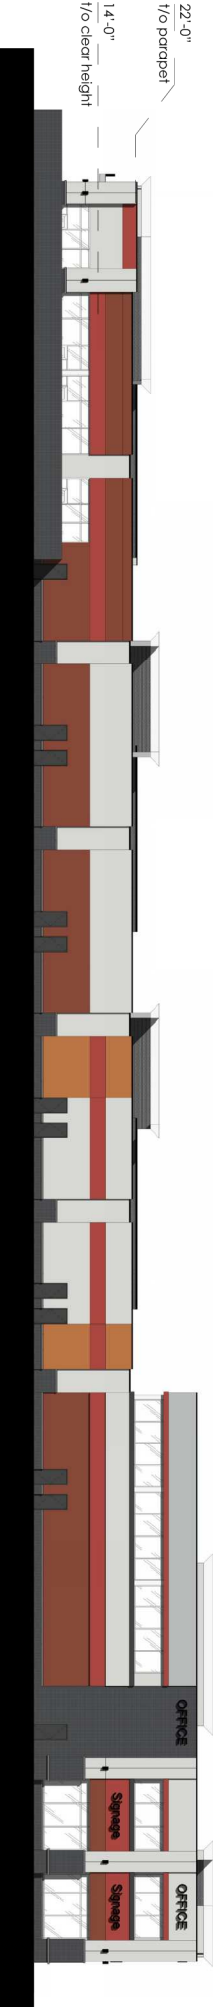

NORTH ELEVATION

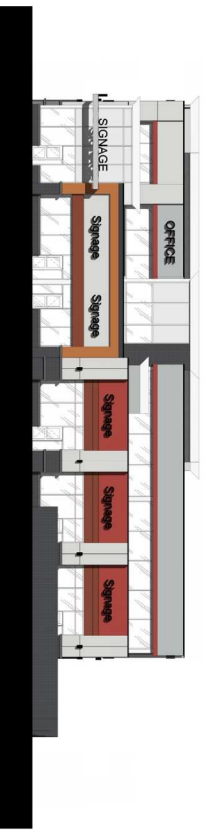

EAST ELEVATION



ORCHARDS GATE - COMMERCIAL BUILDING

MECL Building 07/17/2012 DESIGN ARCHITECT PRESENTATION 03/05/07-16 Orchard Gate.indd



July 16, 2015