



APPENDIX I - SITE PLAN (BUILDING SETBACKS)

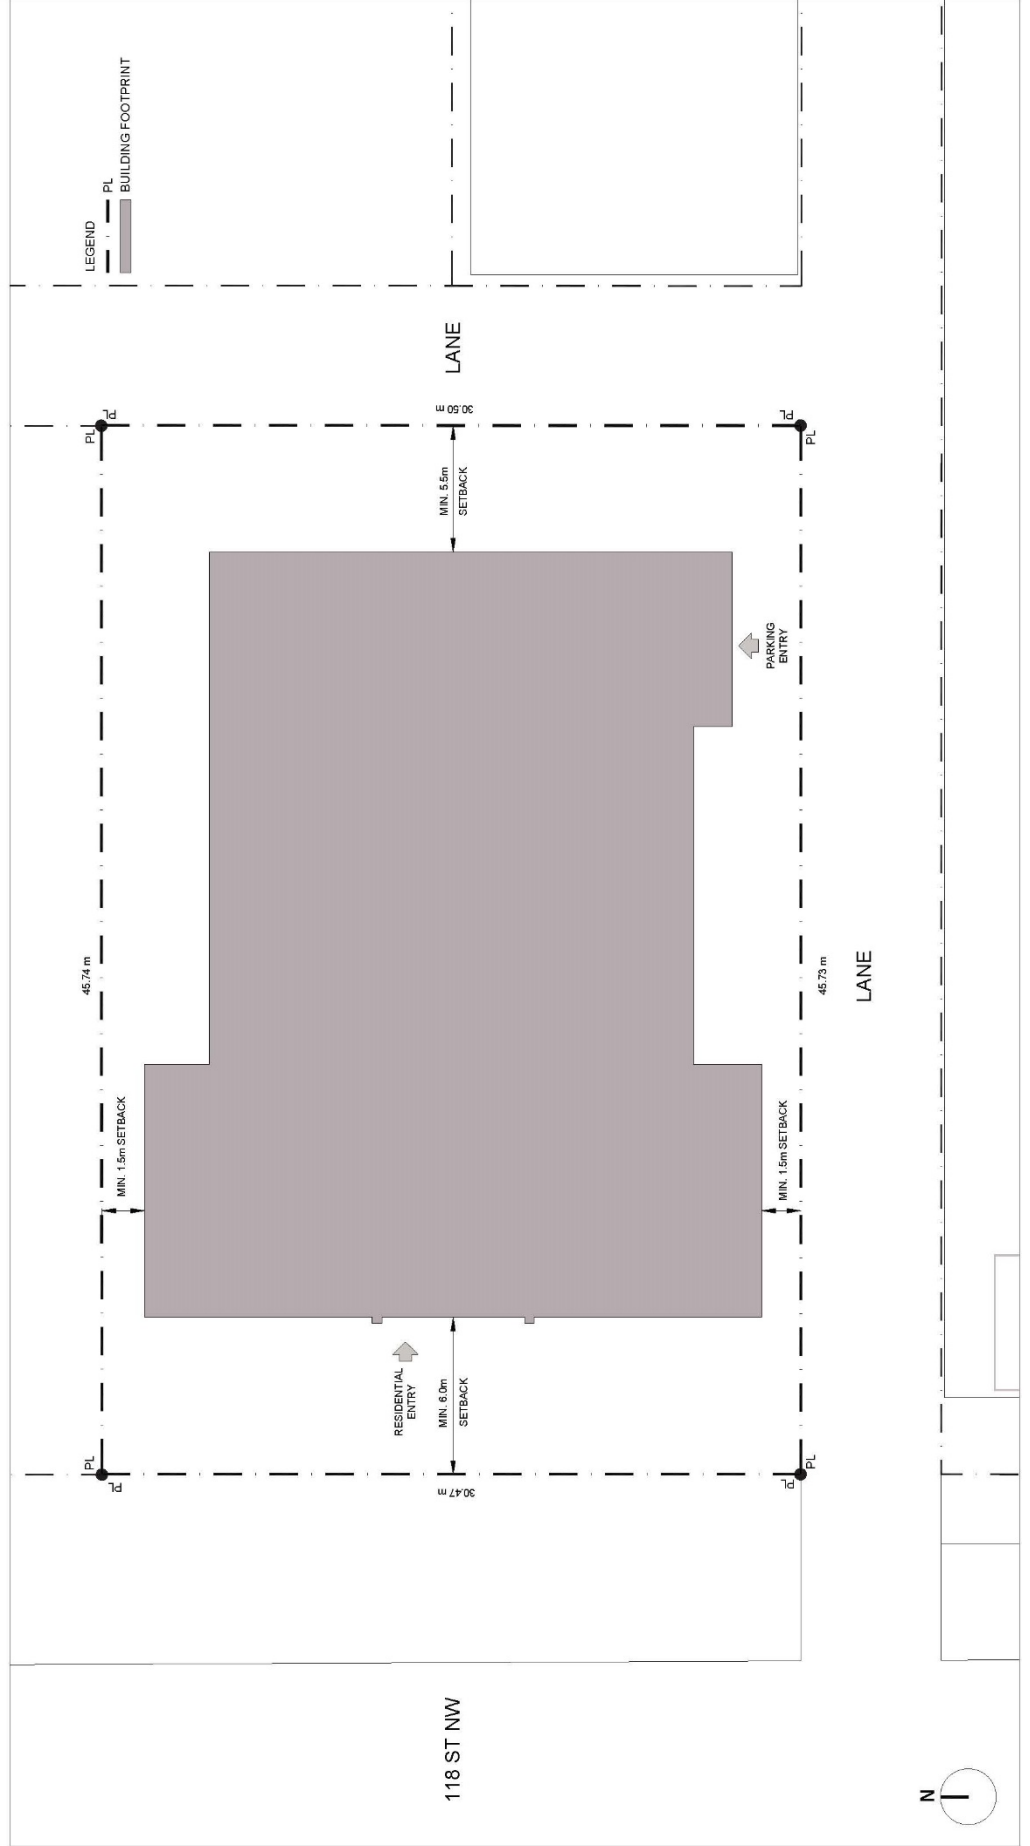


APPENDIX II - TOWER STEPBACKS

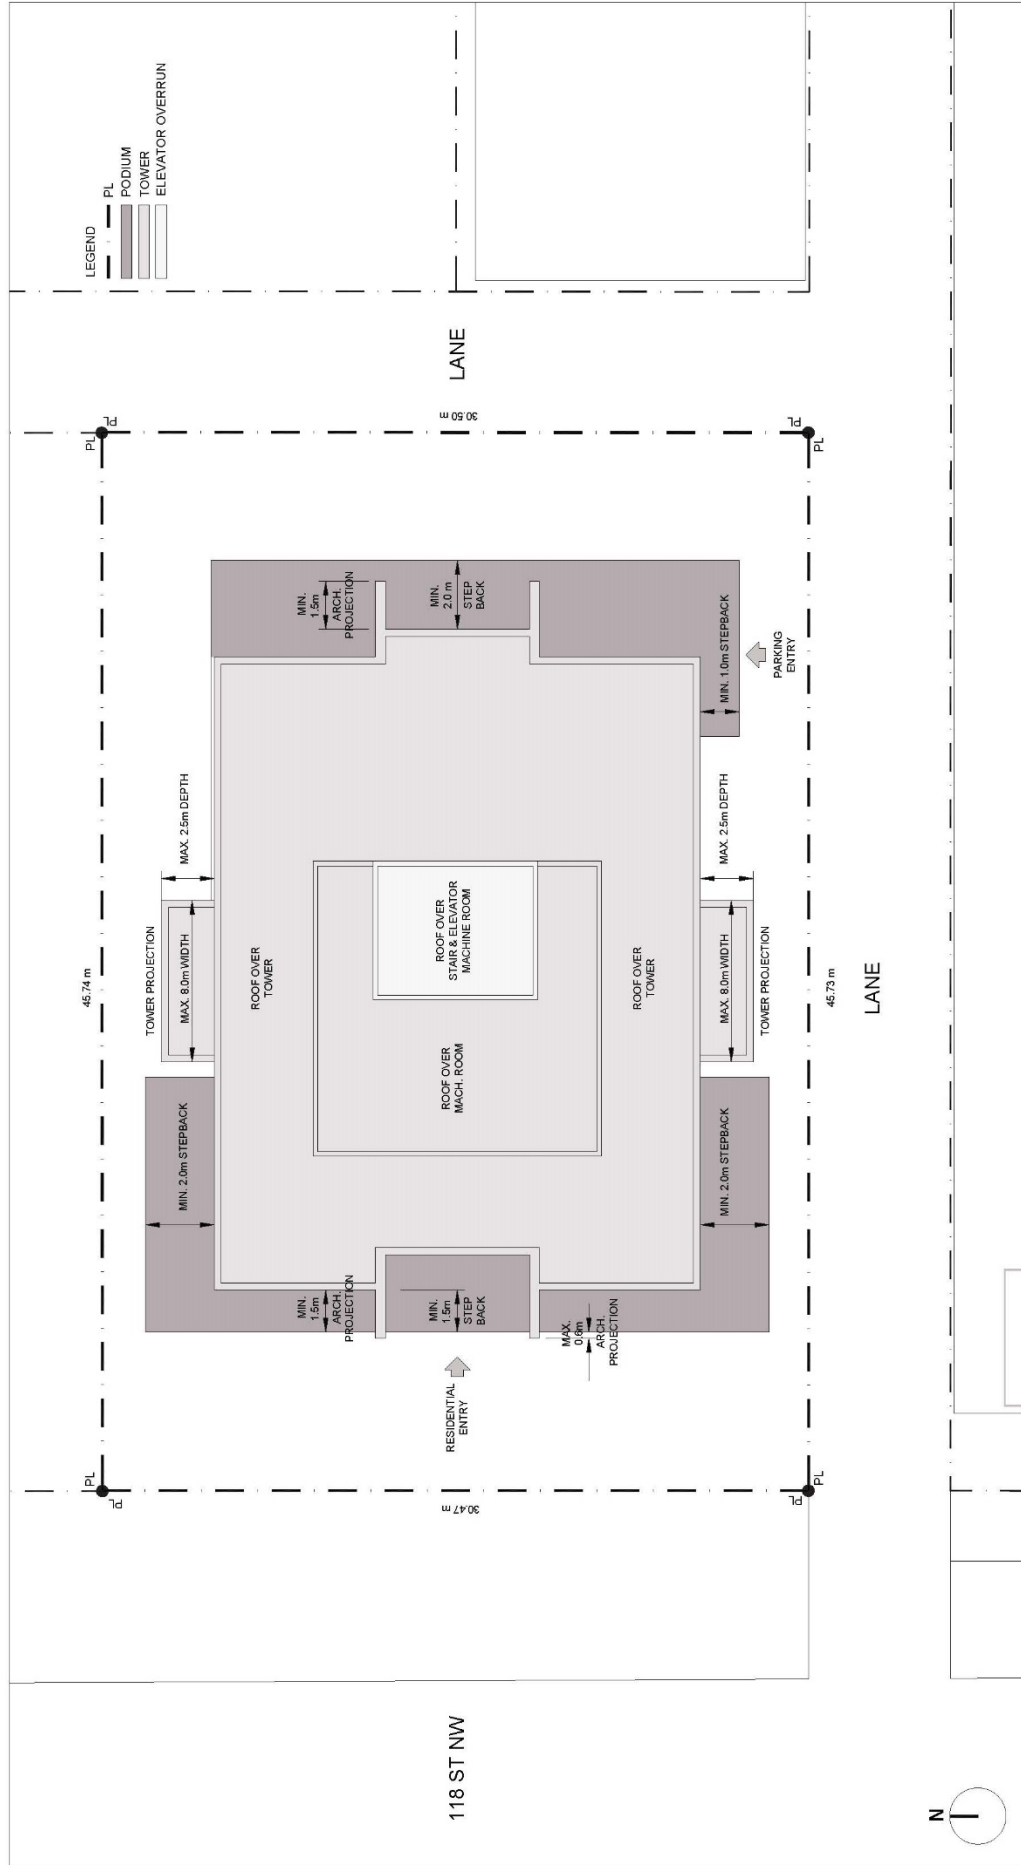





APPENDIX IV - WEST ELEVATION

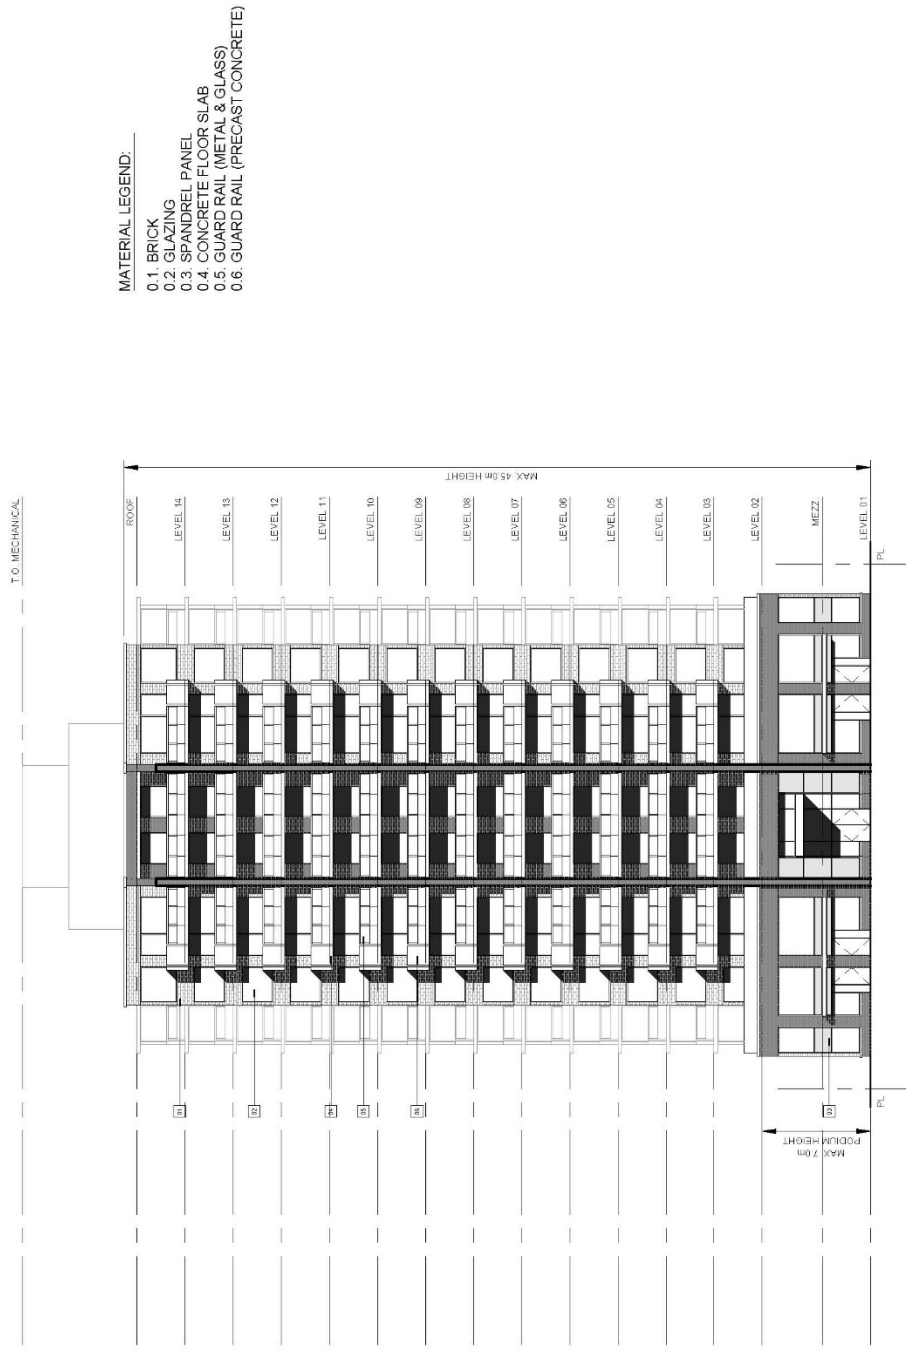


APPENDIX V - NORTH ELEVATION

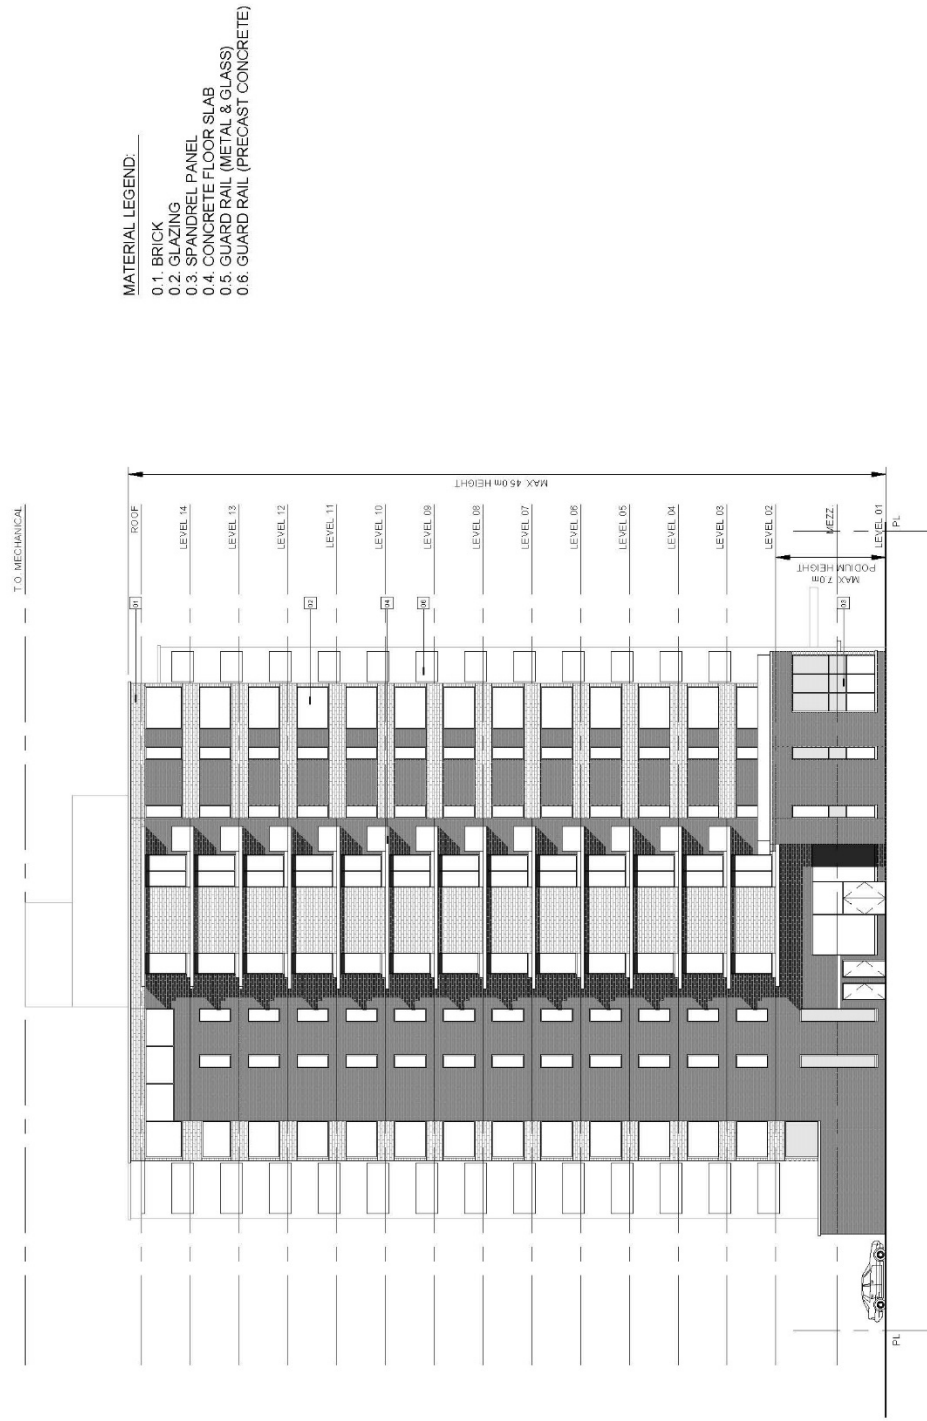


APPENDIX VI - EAST ELEVATION

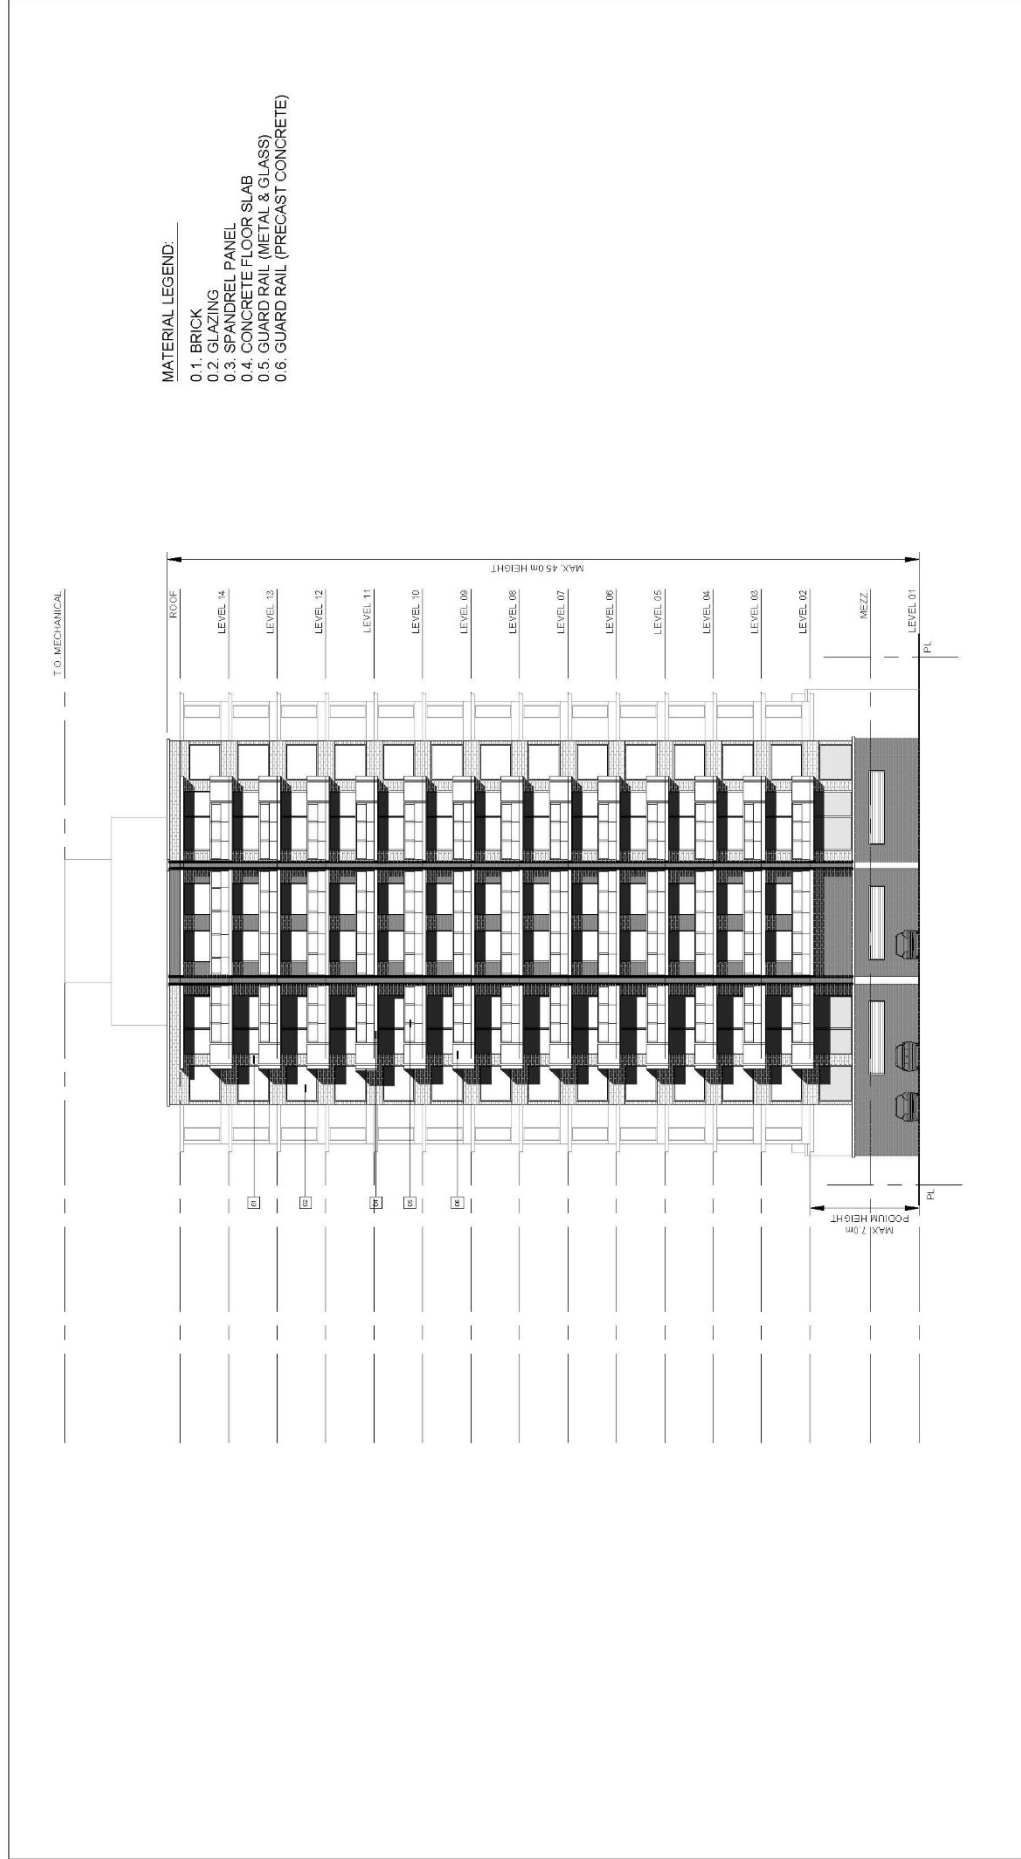

APPENDIX VII - SOUTH ELEVATION

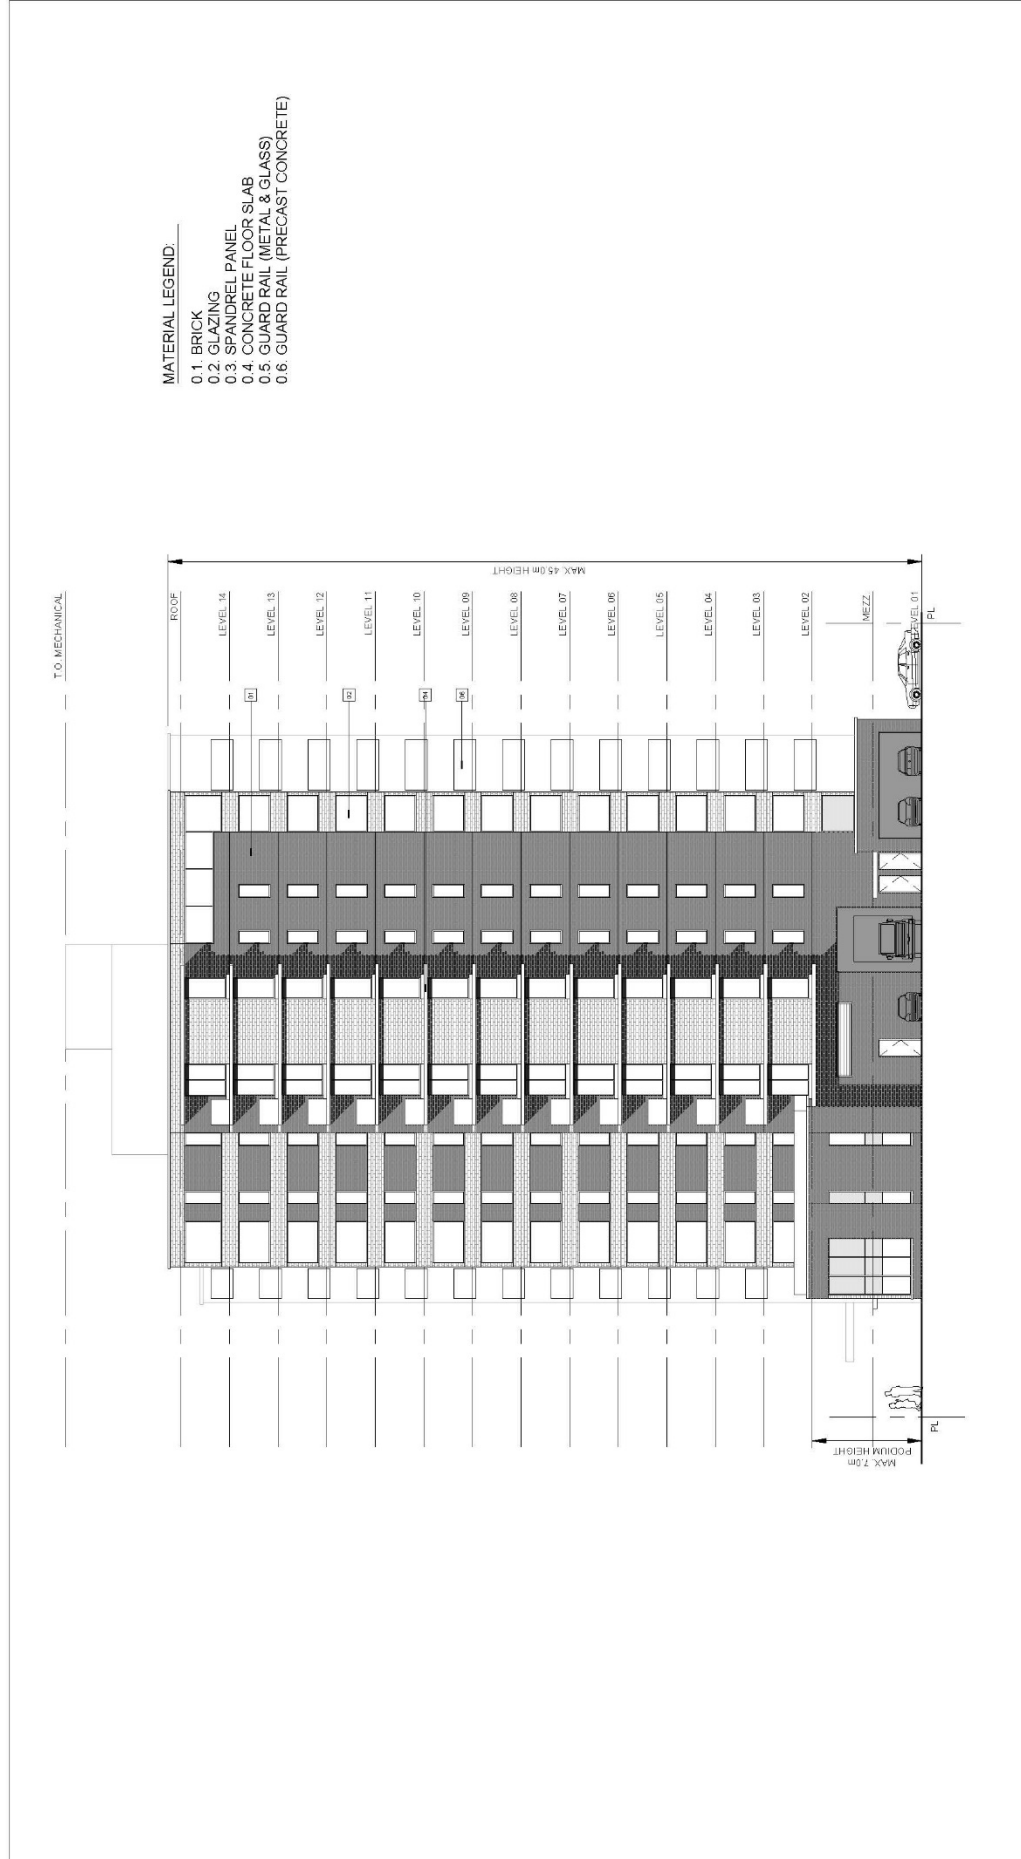

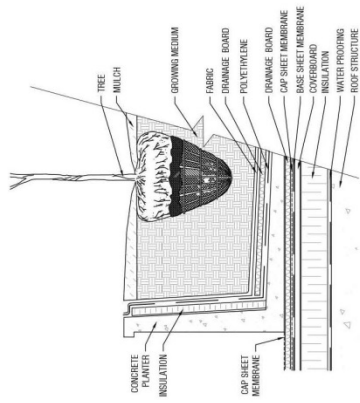

10135 - 118 STREET NW, EDMONTON - DEVONSHIRE PROPERTIES  
 APPENDIX VIII - LANDSCAPE PLAN



JULY 22, 2016  
 EO: 38789