




Appendix A – Illustrative Site Plan

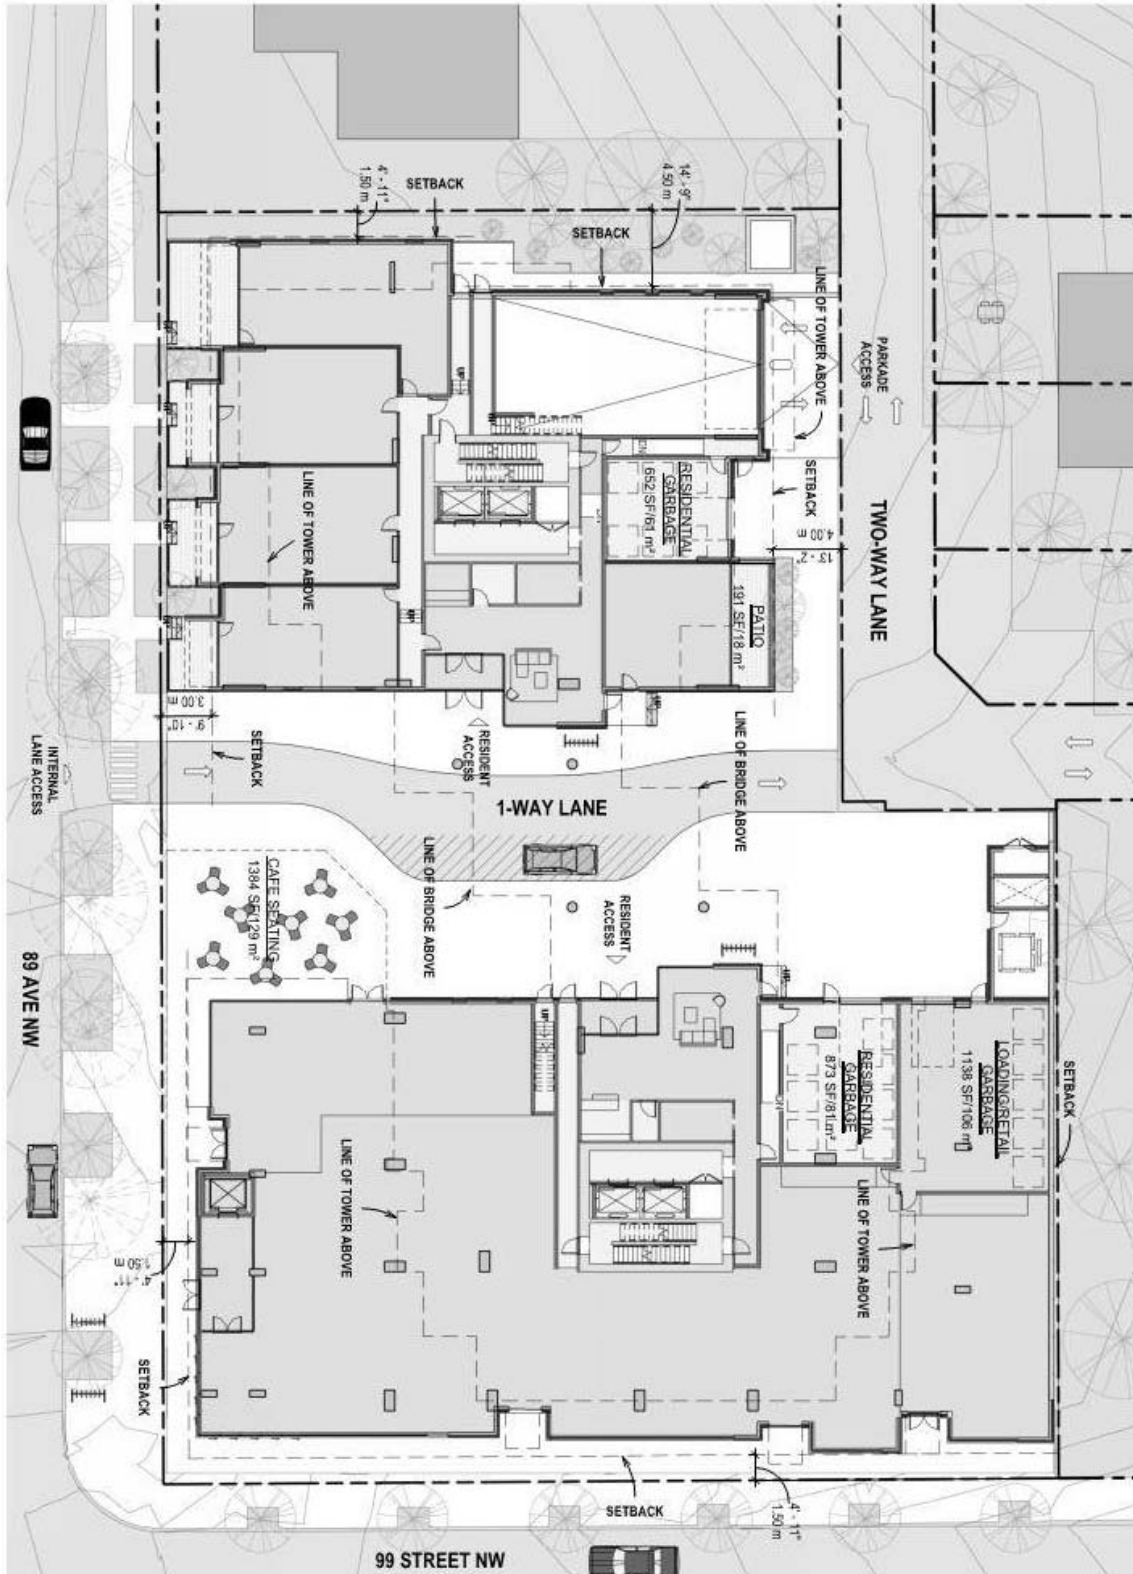


Appendix B – Illustrative Landscape Plan

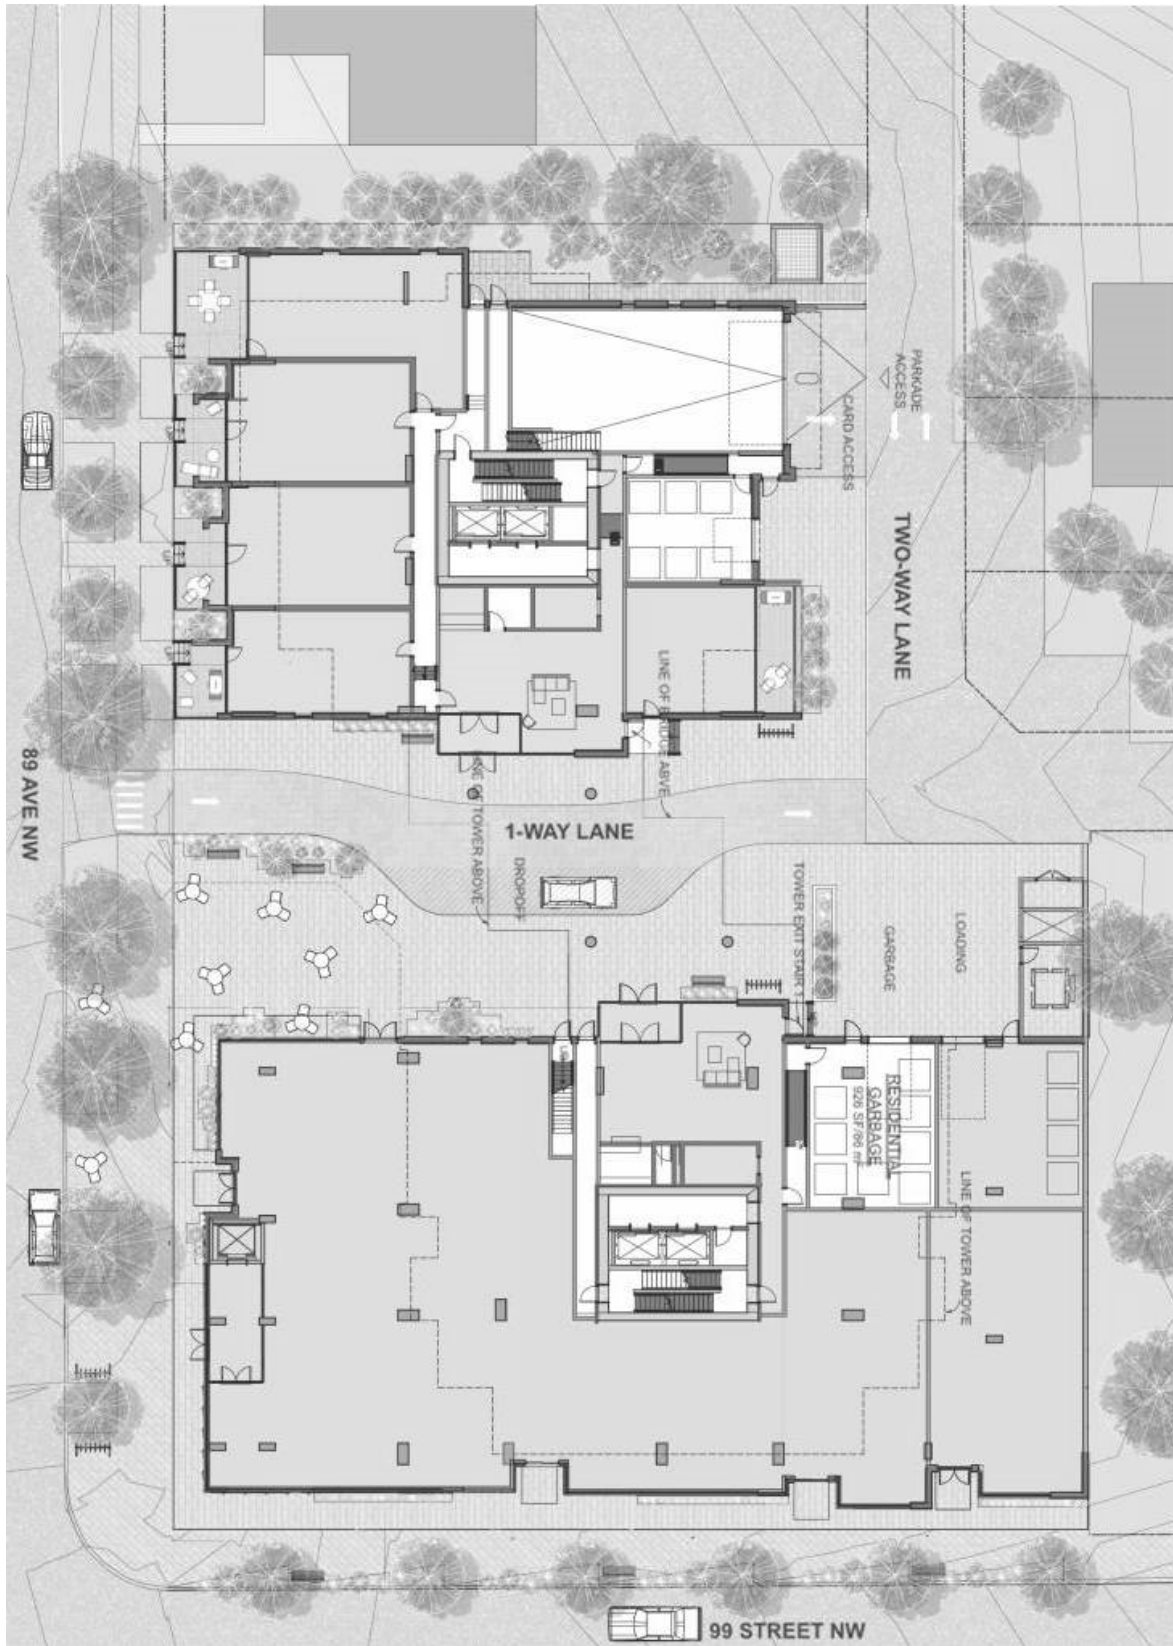


Appendix C – Illustrative Elevations

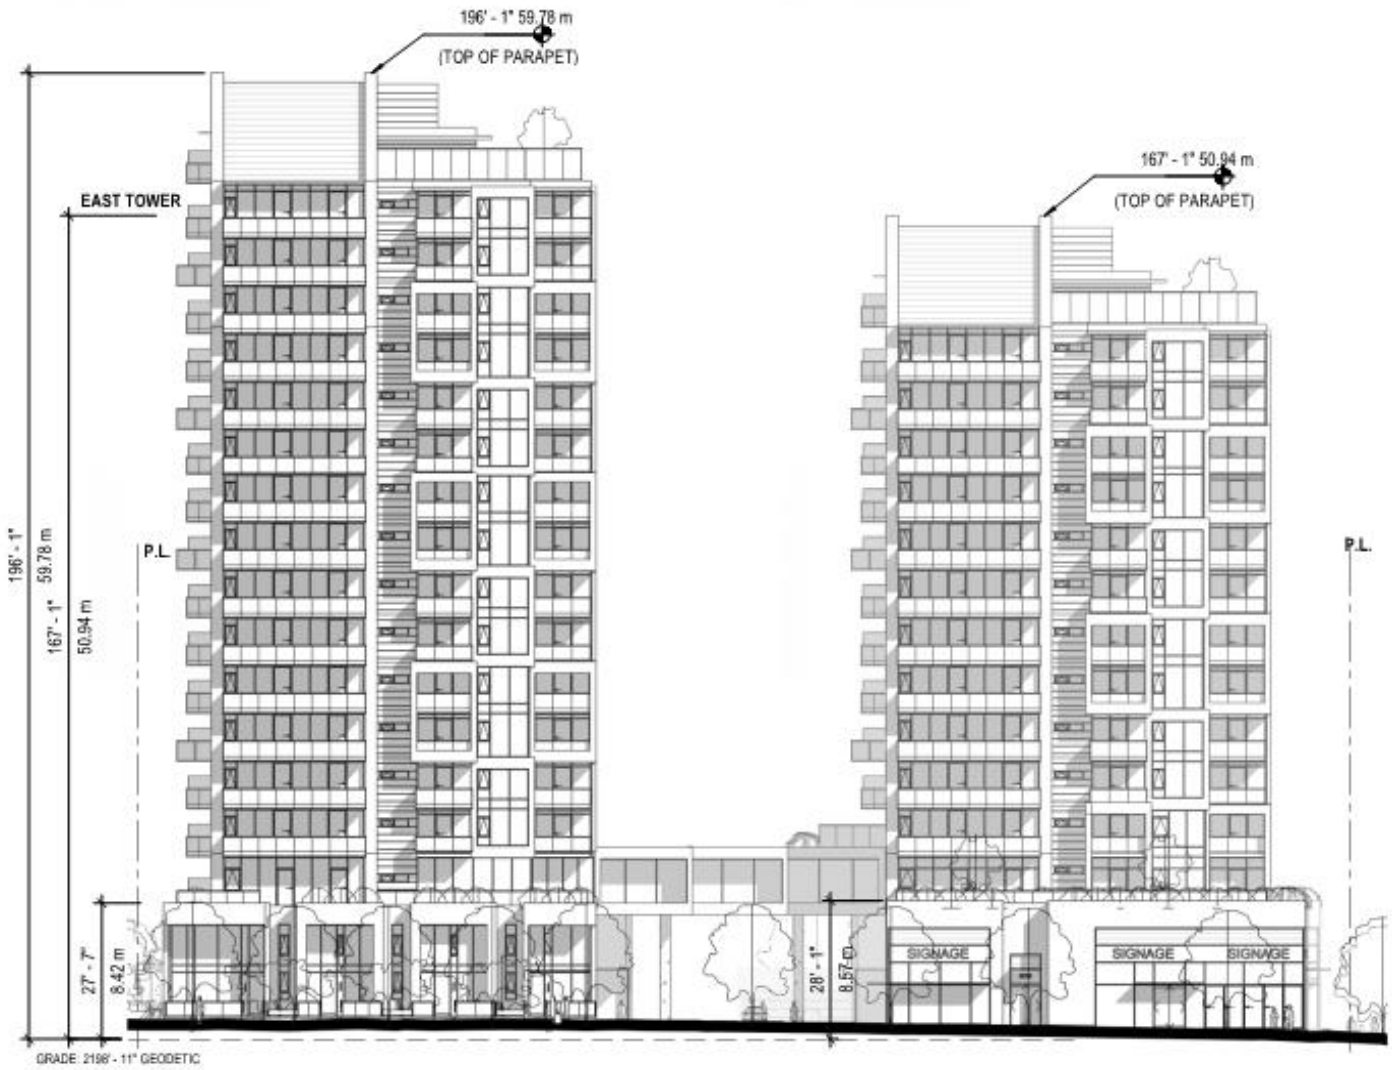


South Elevation

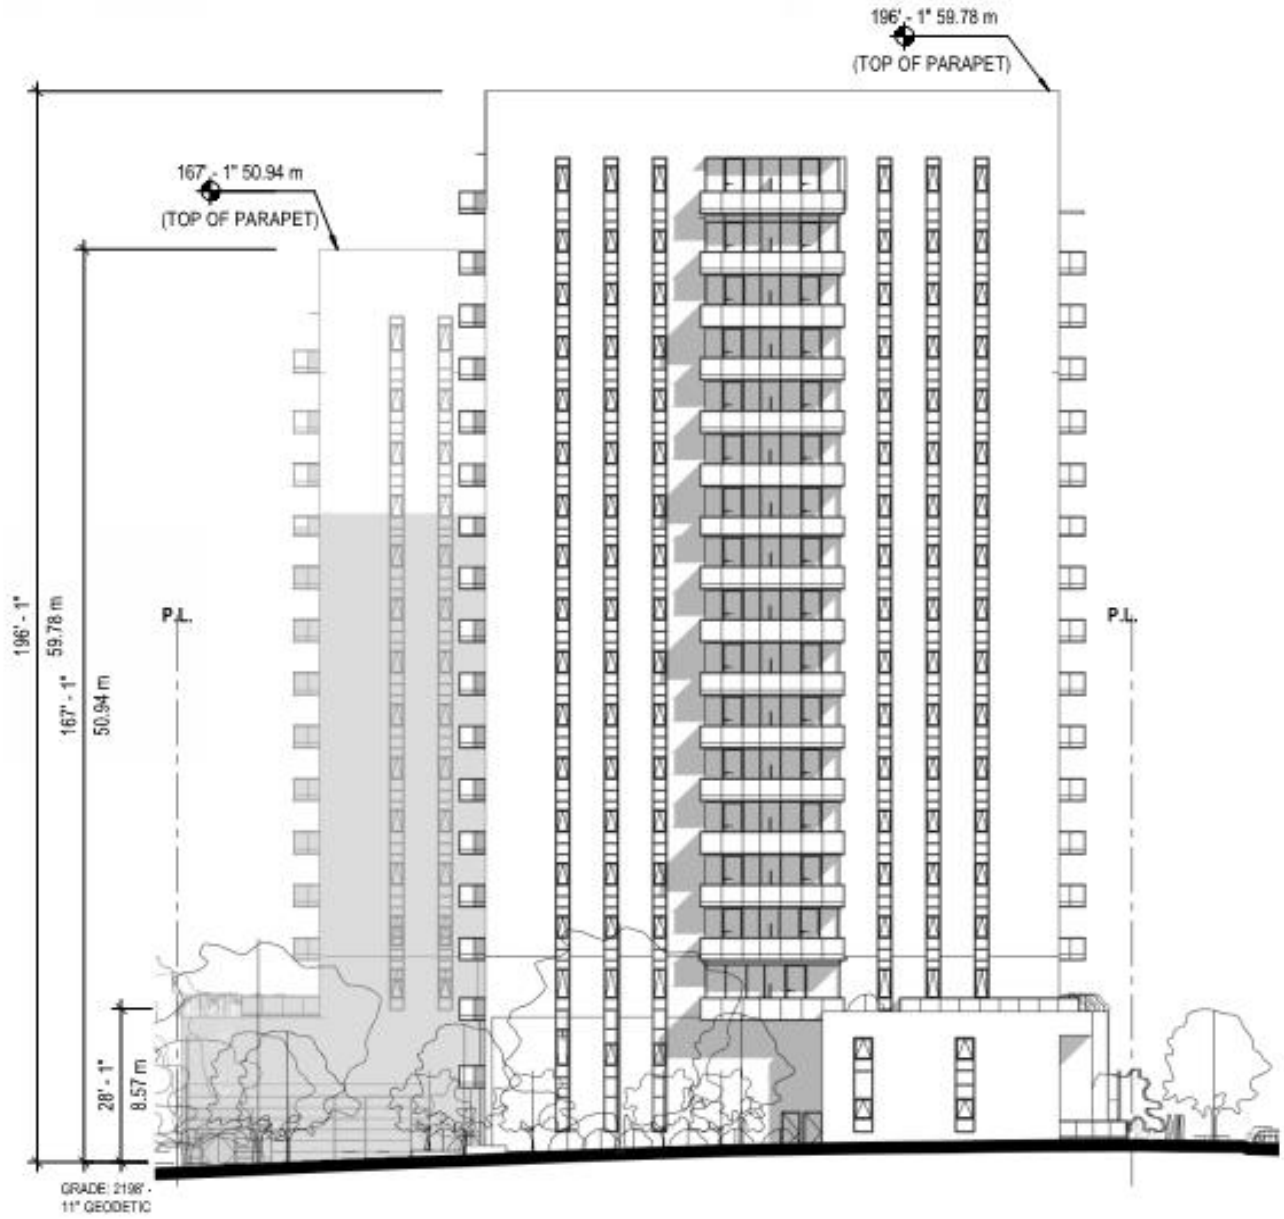

West Elevation

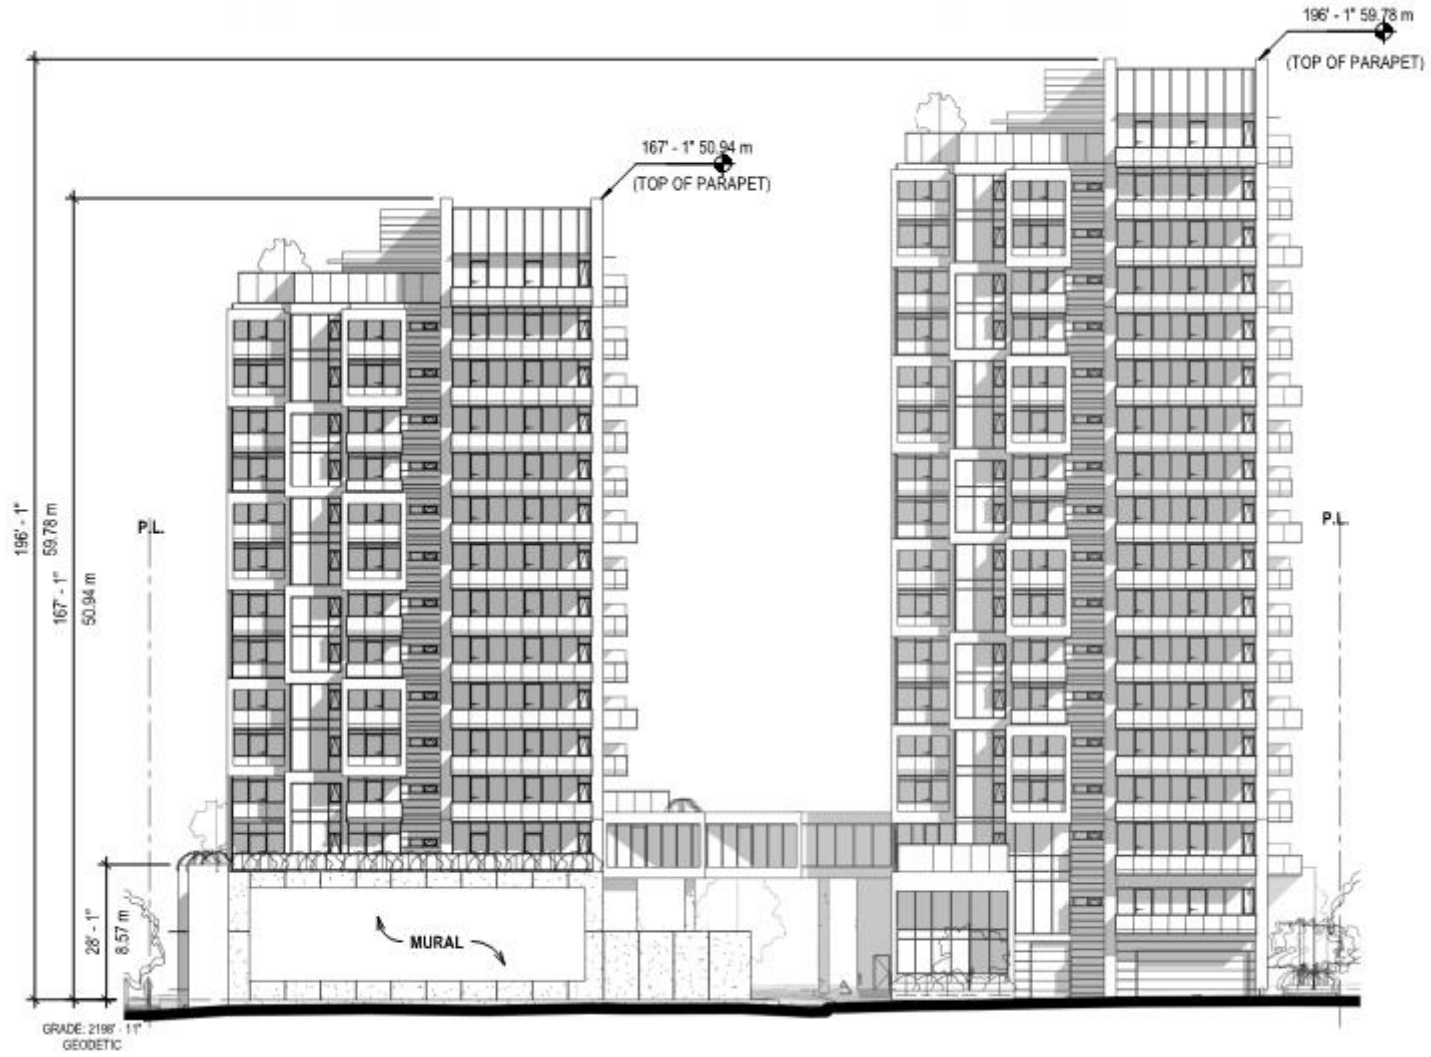

North Elevation

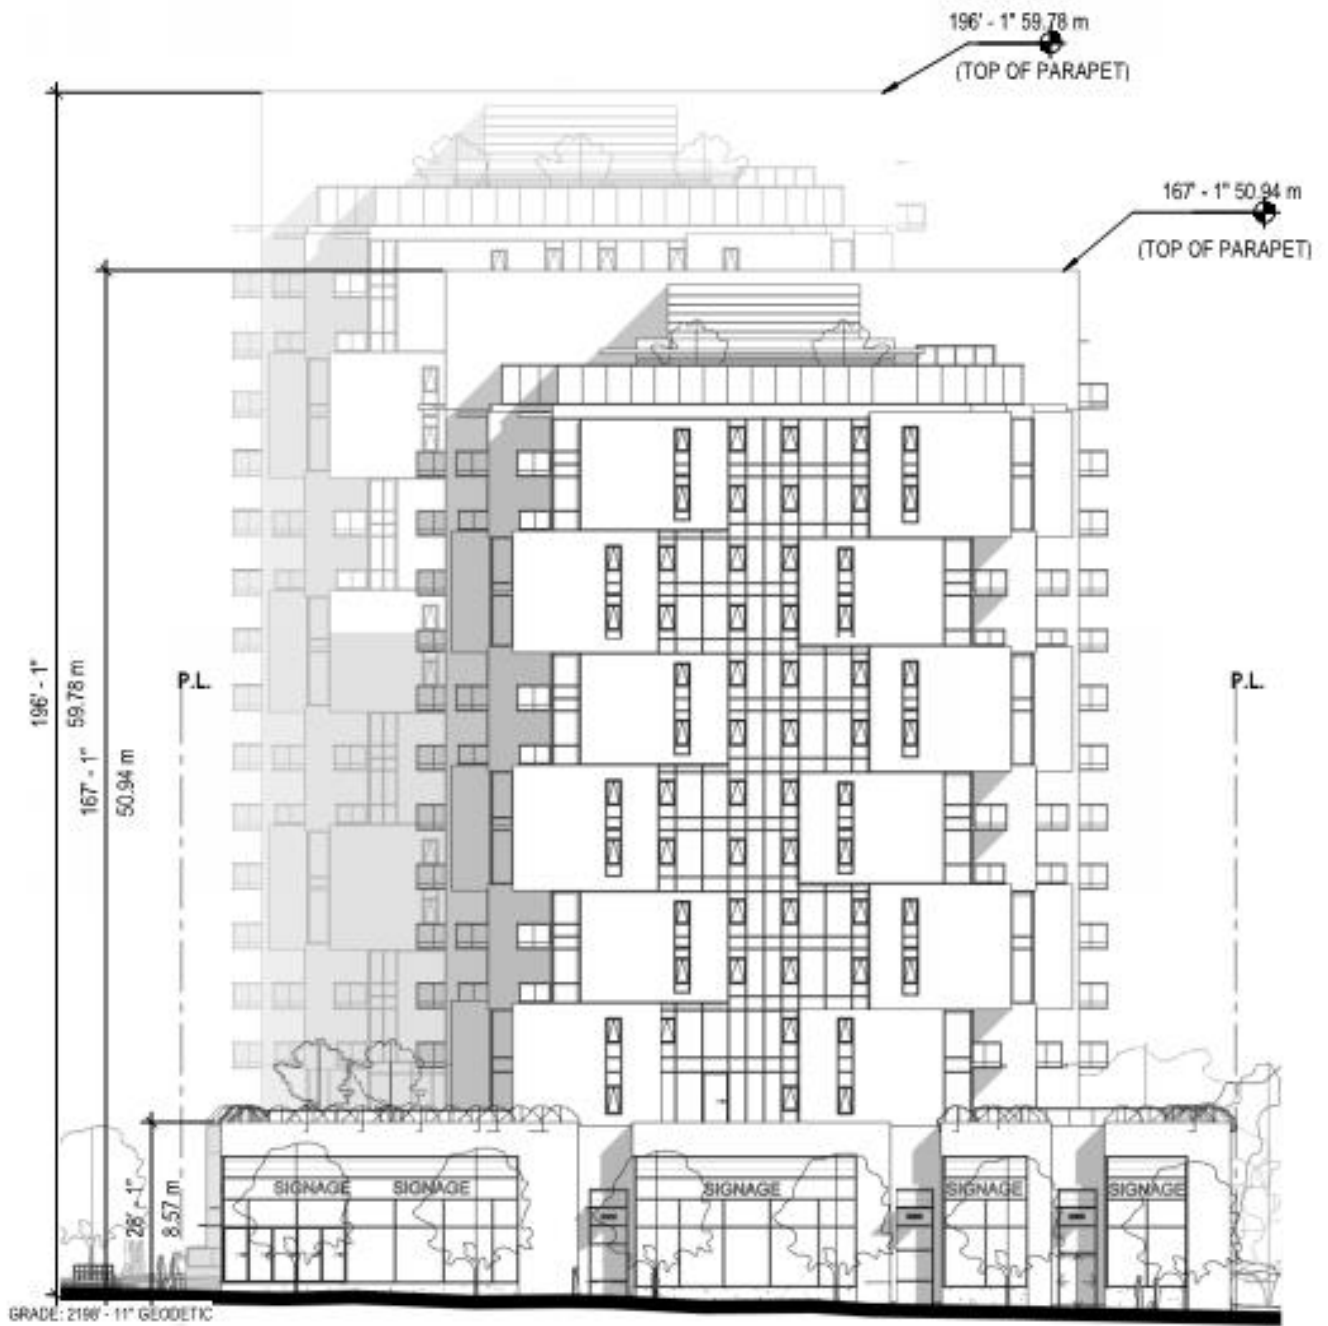

East Elevation