



BYLAW 10721

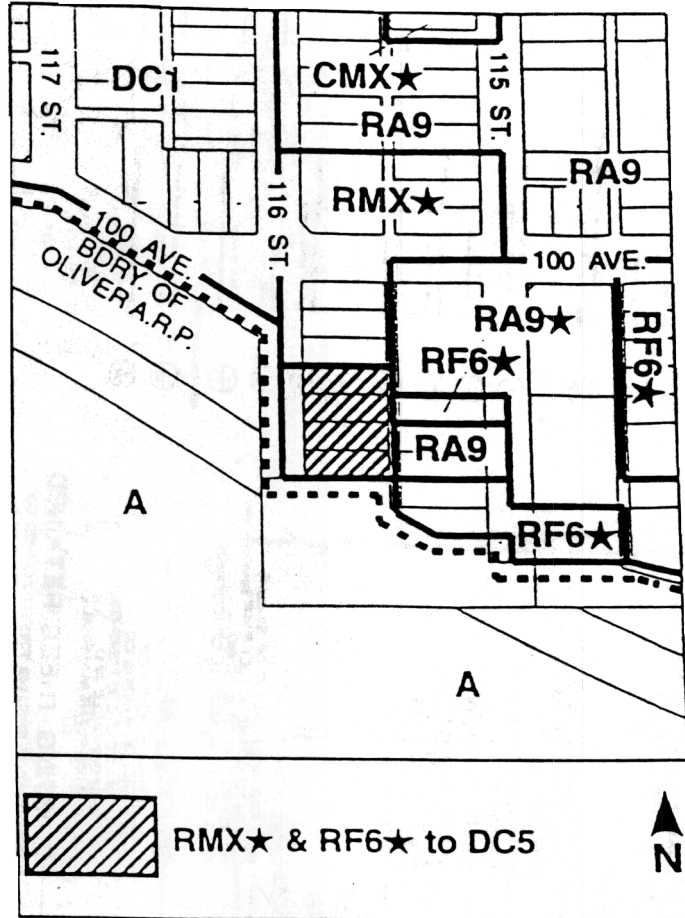

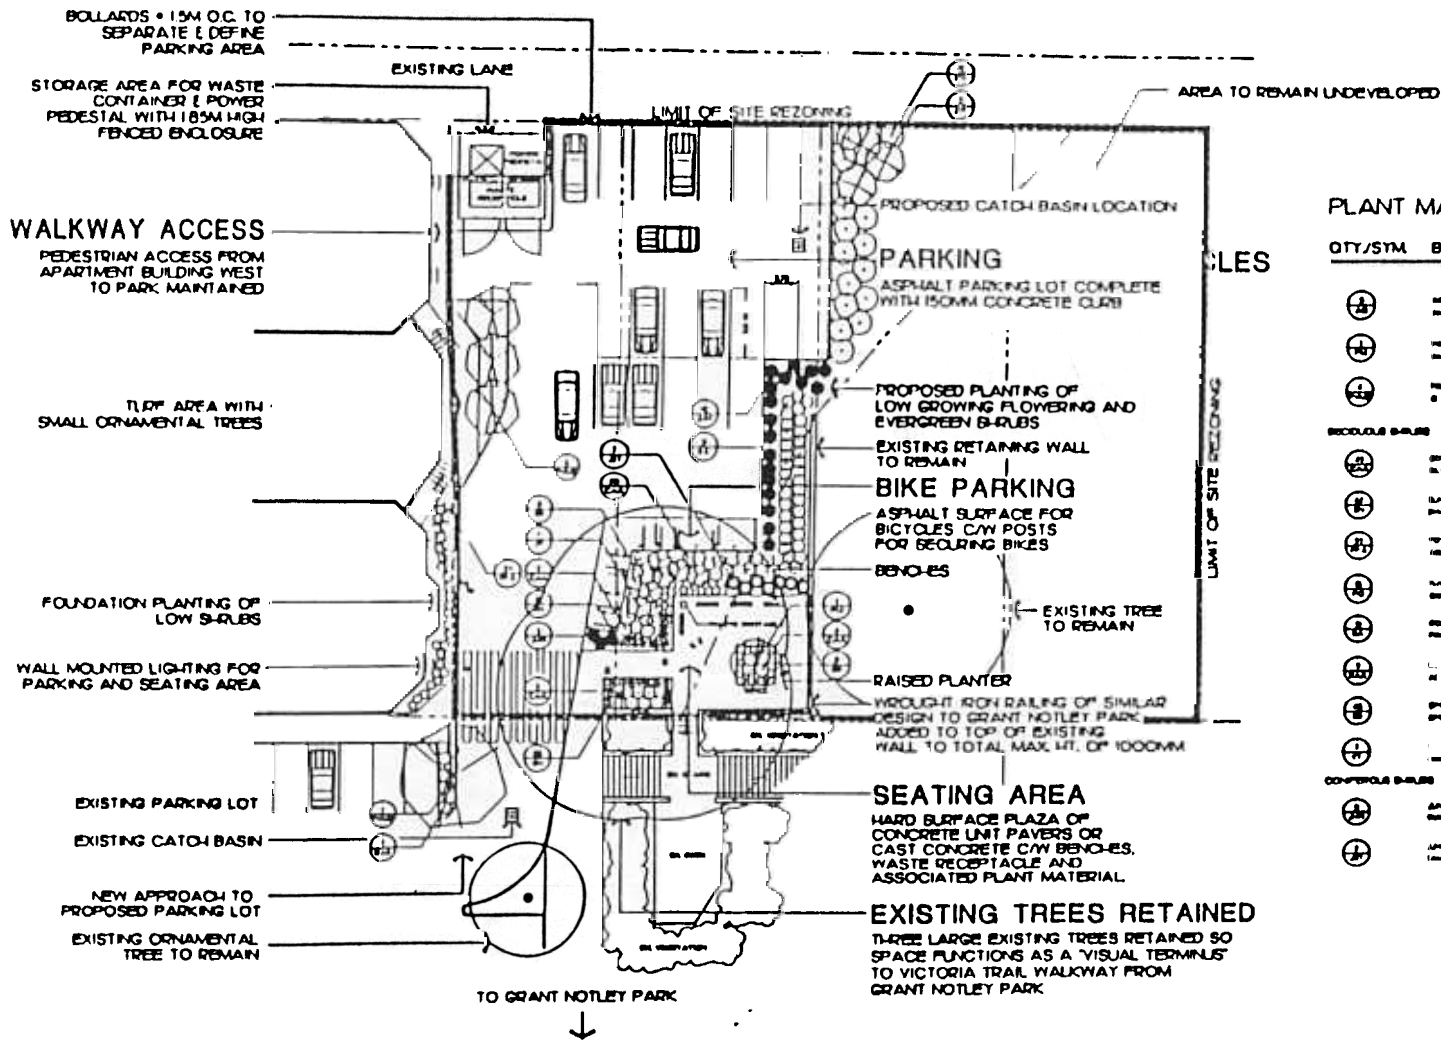


PLANT MATERIAL LIST

QTY/SYM	BOTANICAL/COMMON NAME	SIZE	CONDITION

8/8

IMC
Consulting
Group

 

SCALE: 1:200

DRAWING NO.
1

LEMARCHAND MANSION
EDMONTON, ALBERTA
SITE DEVELOPMENT PLAN
EDIE ASSOCIATES

11