



BYLAW 10746

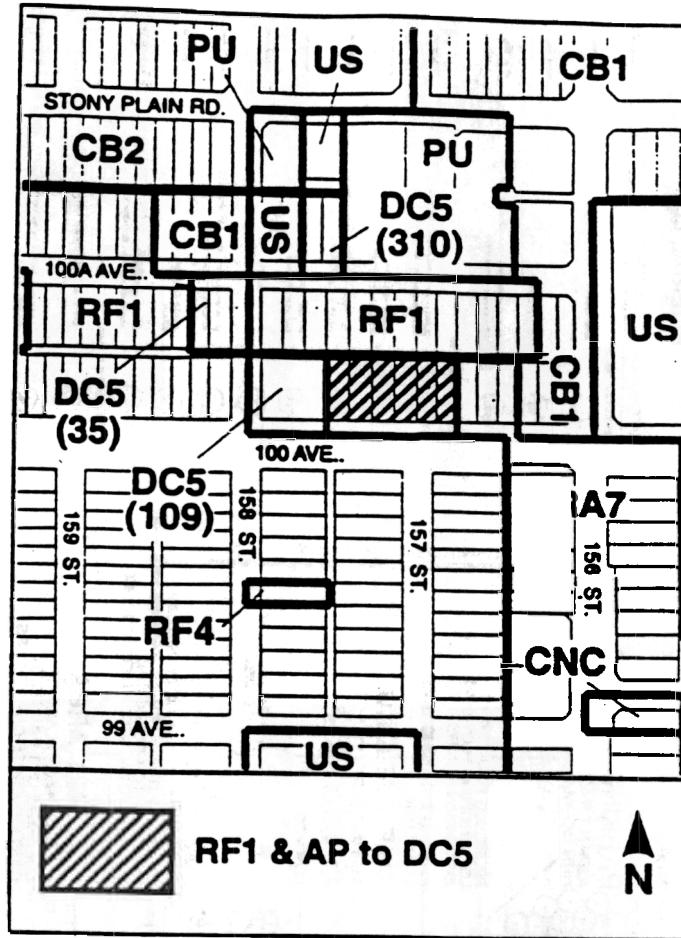

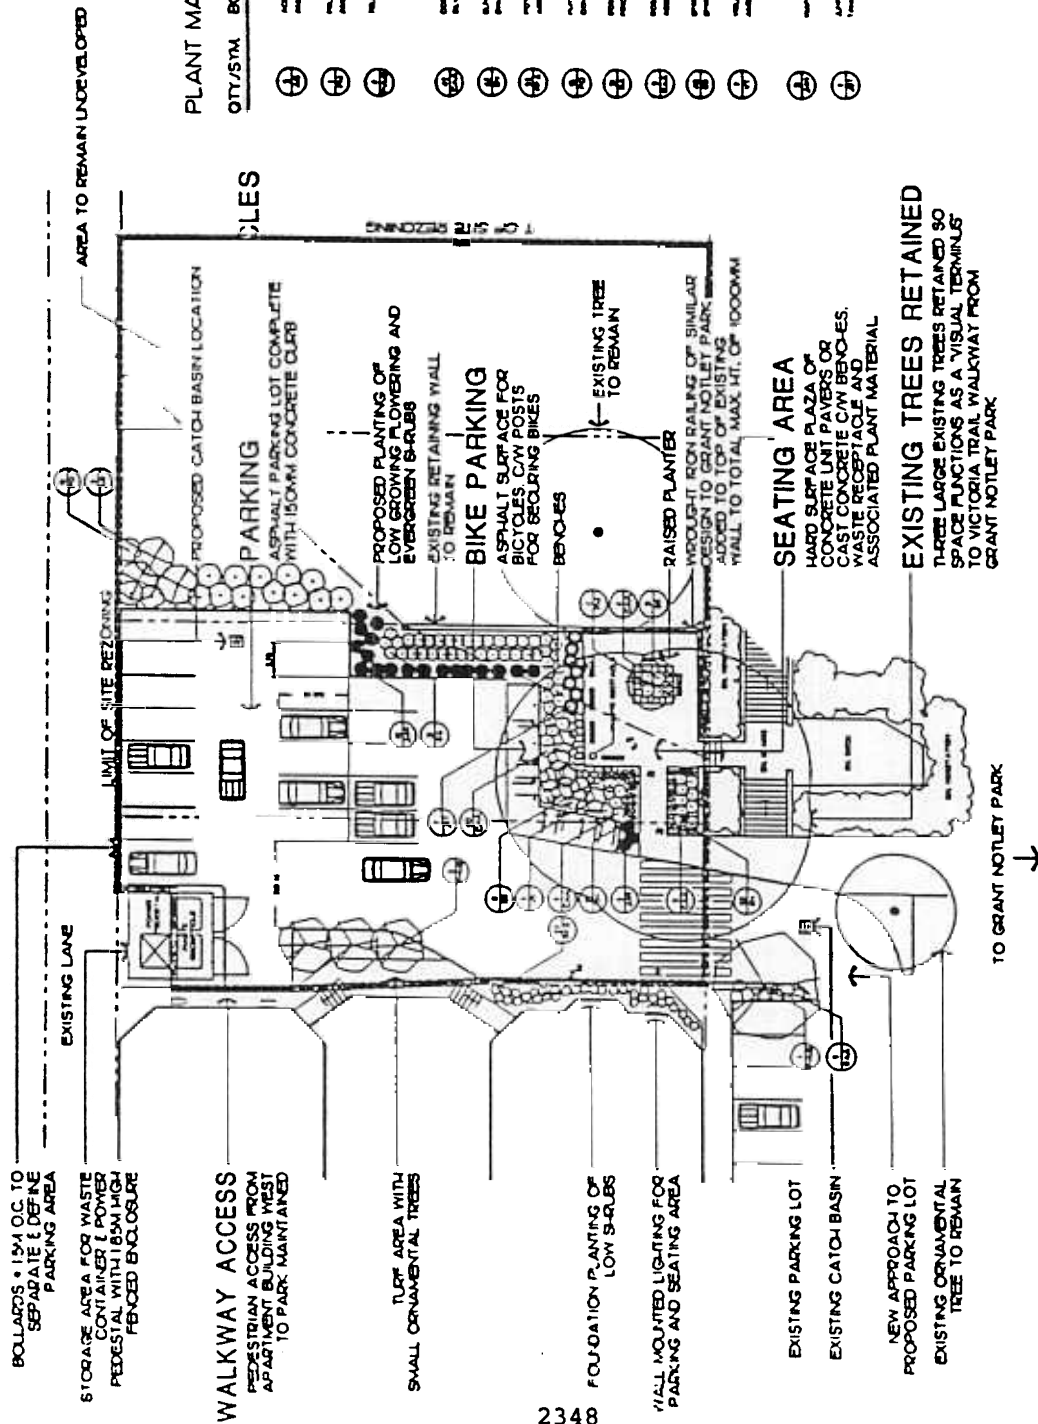

QTY/SYM	BOTANICAL COMMON NAME	SIZE	CONDITION
LEMARCHAND MANSION
 EDMONTON, ALBERTA
SITE DEVELOPMENT PLAN
 EDIE ASSOCIATES

DRAWING NO. 1

SCALE: 1:200



IMC
 Consulting Group