


AREA 1
 SITE AREA
 618655 hectares
 (1.529 acres)
 SITE COVERAGE
 38.25%

AREA 2
 SITE AREA
 2.48809 hectares
 (6.15 acres)
 SITE COVERAGE
 32.66%

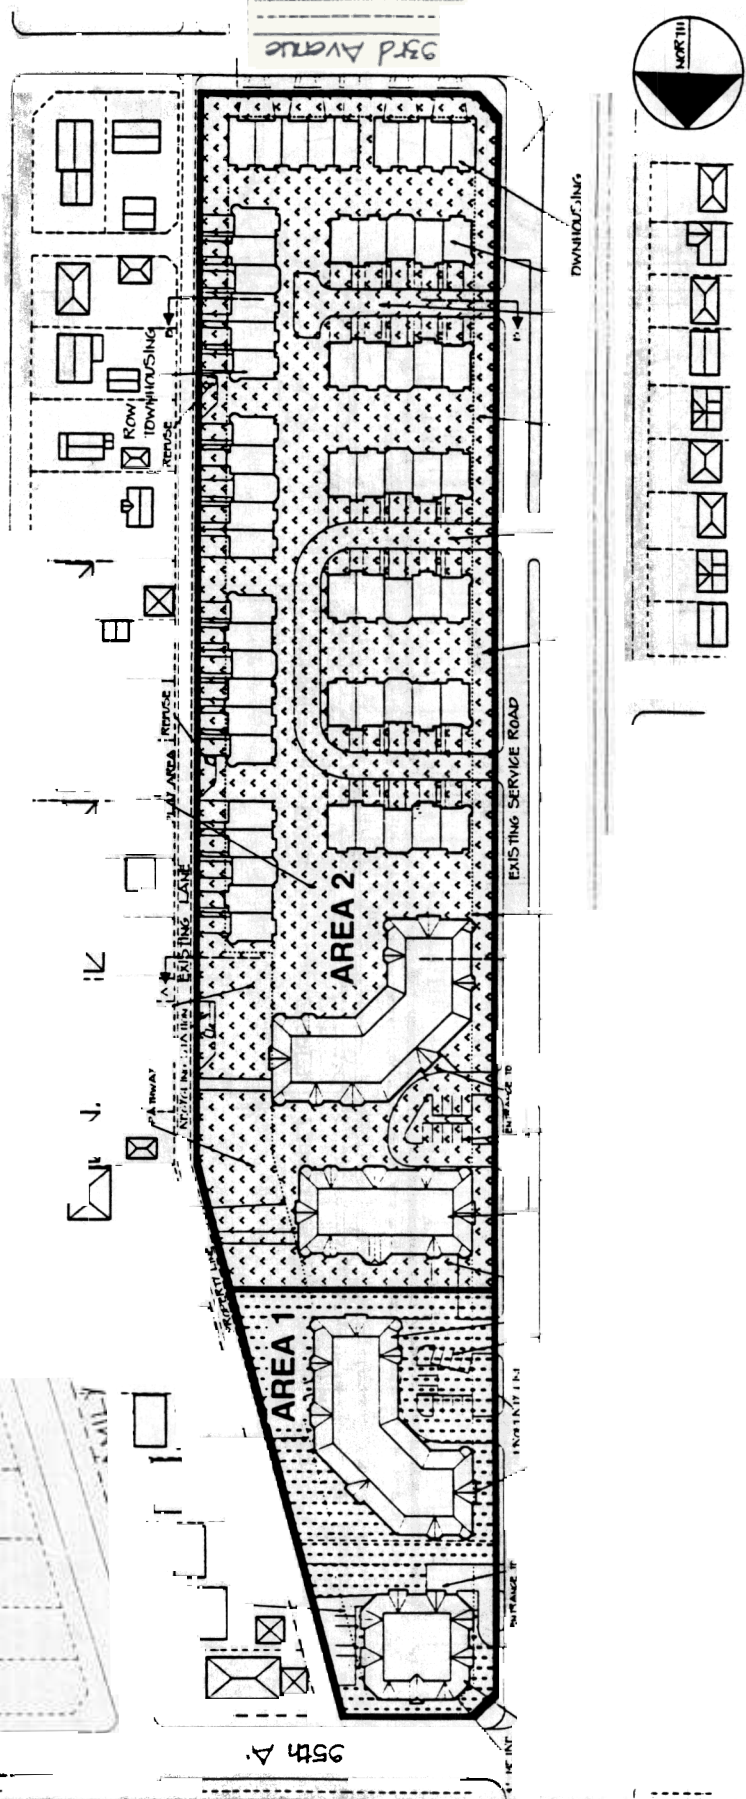


**HOLYROOD GARDENS
 REDEVELOPMENT**
 FOR WESTCORP INC.

**PROPOSED SITE PLAN
 NORTH OF 93RD AVENUE**

**Kaslan
 Kennedy**
 Architects
 Interior Design
 and Planning
 Incorporated
 #5013
 Mar. 08, 1998

APPENDIX 2

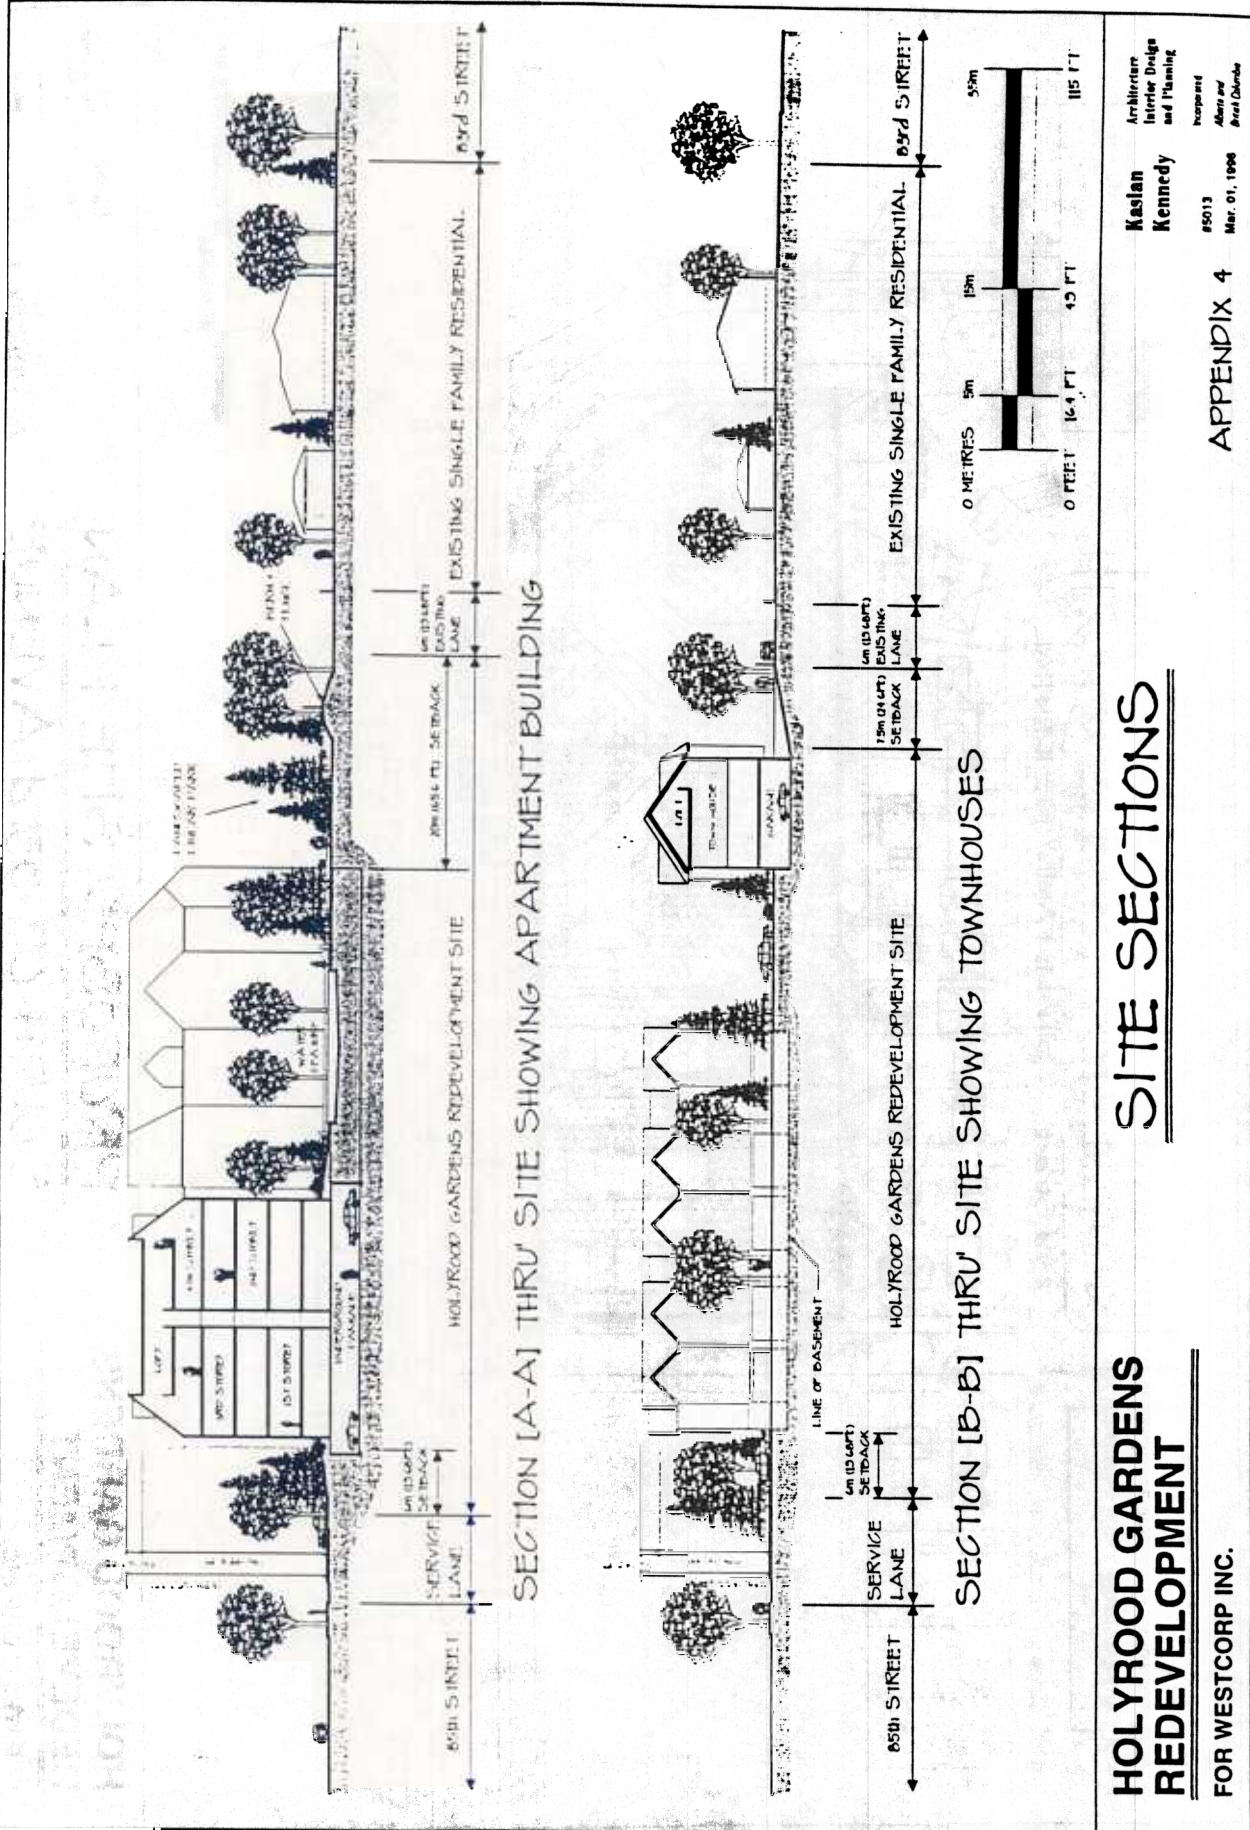

HOLYROOD GARDENS REDEVELOPMENT
 HOLYROOD GARDENS REDEVELOPMENT
 HOLYROOD GARDENS REDEVELOPMENT

SITE SECTIONS

HOLYROOD GARDENS REDEVELOPMENT

FOR WESTCORP INC.

Kaslan Kennedy
 Architects
 Interior Design
 and Planning
 #5013
 Mar. 01, 1998

APPENDIX 4