


Enlarged Area

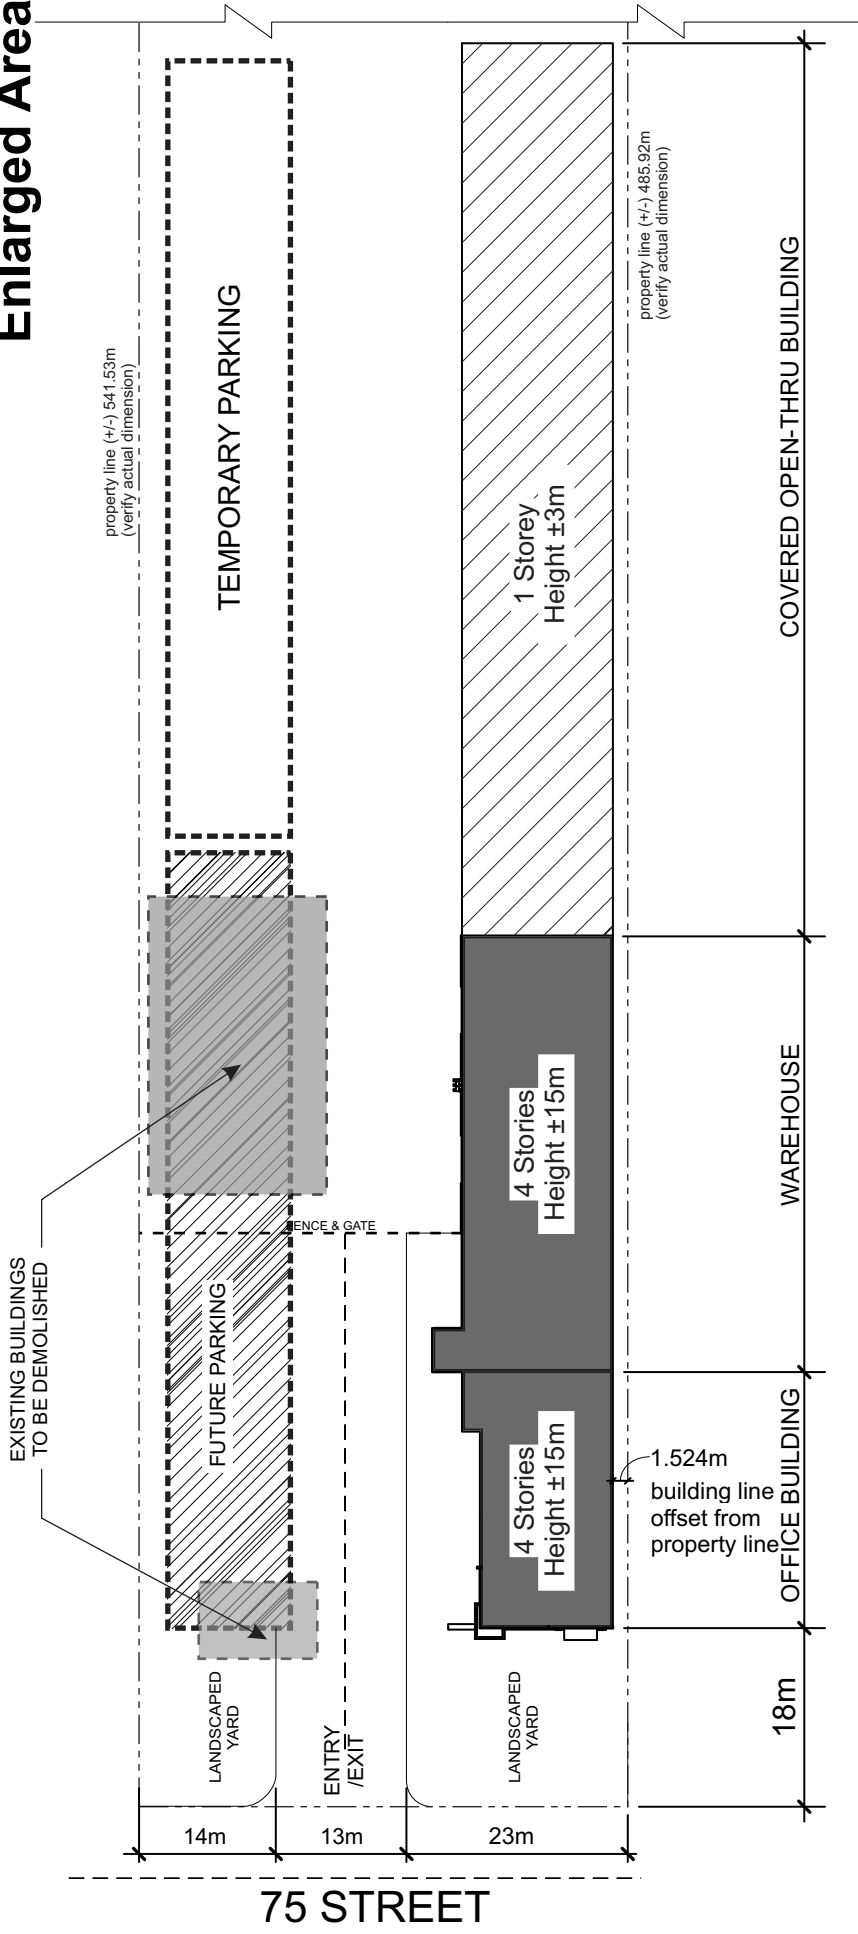

SITE DATA
 LEGAL ADDRESS:
 PLAN Z751 MC, LOT 4

MUNICIPAL ADDRESS:
 6335-75 ST.
 EDMONTON, ALBERTA

SITE AREA:
 2.58 ha (6.38 Acres)



Site Plan

